


○ = Second Floor Area Over Garage
Being Effected by Proposed New Construction

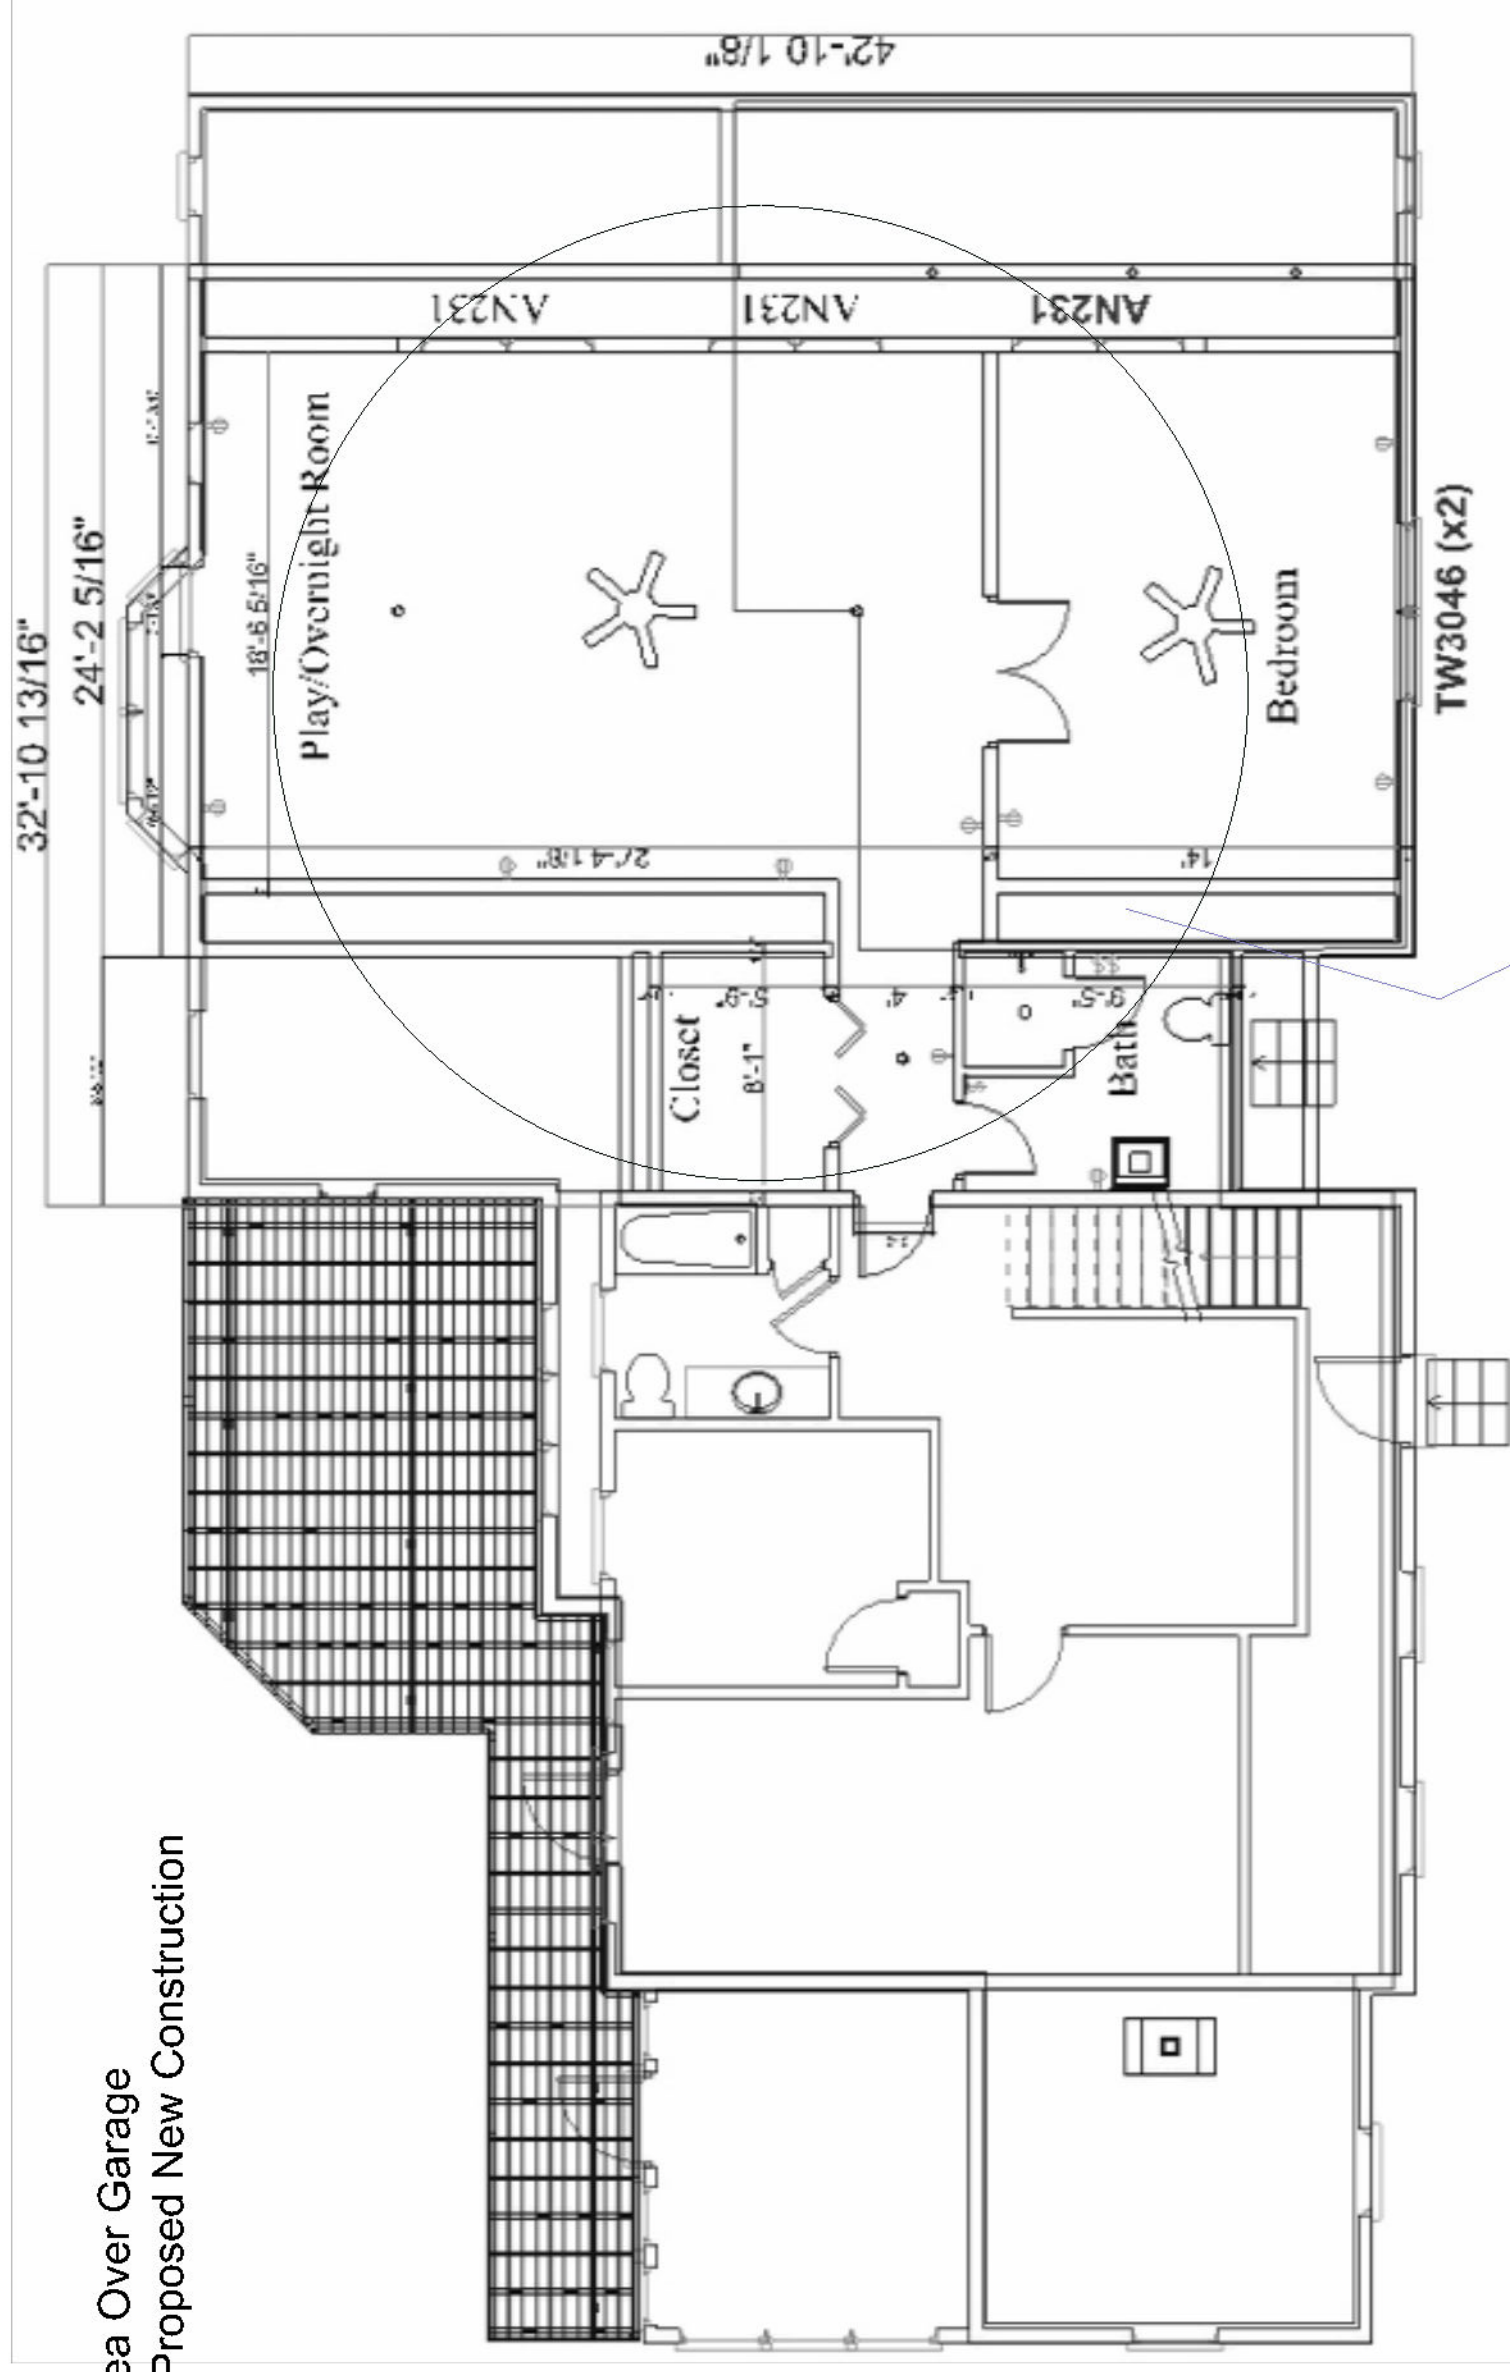

CIR Enterprises

Customer: Stanford Brown
Site: 3 Heritage Court, Portland, ME 04102

Discription:

Proposes Floor Plan

Project: Proposed Dormer Layout

Date: 10/01/15

Drawing: FP-0