



Front

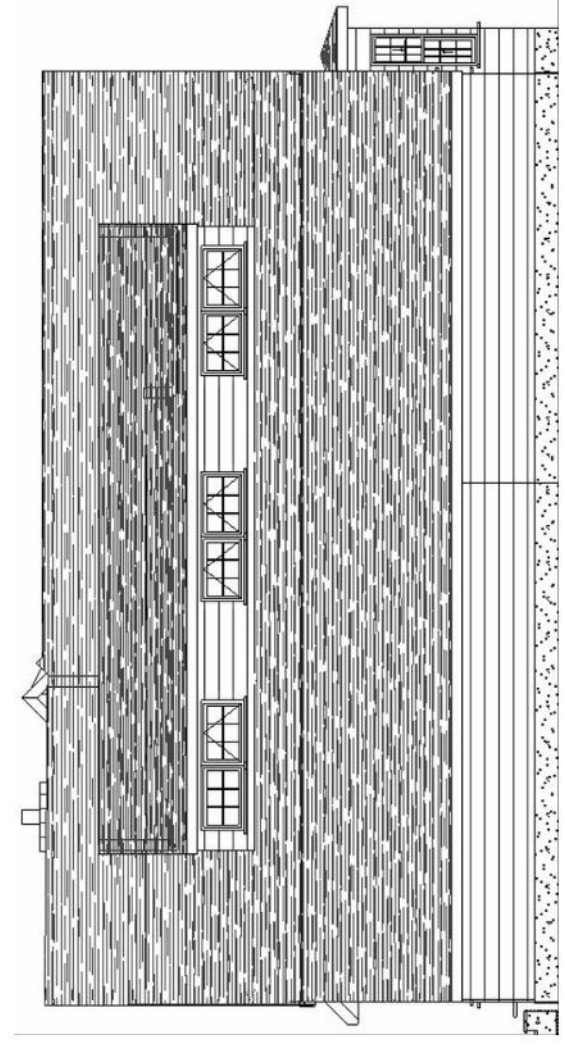

Side

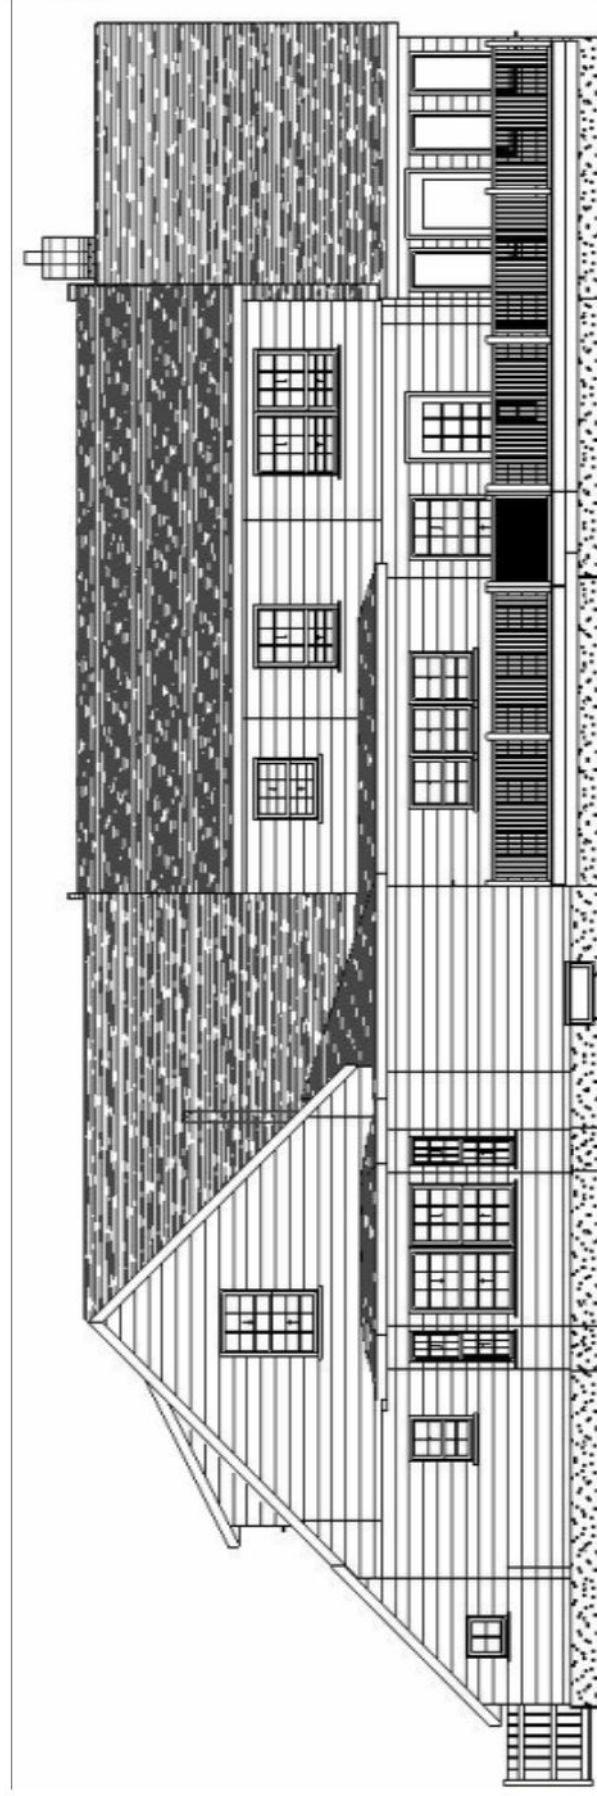

Rear

CIR Enterprises

Discription:

Project: Proposed Dormer Layout

Customer: Stanford Brown
 Site: 3 Heritage Court, Portland, ME 04102

Proposed Elevations

Date: 10/01/15

Drawing: E-0