


1  
A3 **KITCHEN INTERIOR ELEVATIONS**  
SCALE: 1/2" = 1'-0"

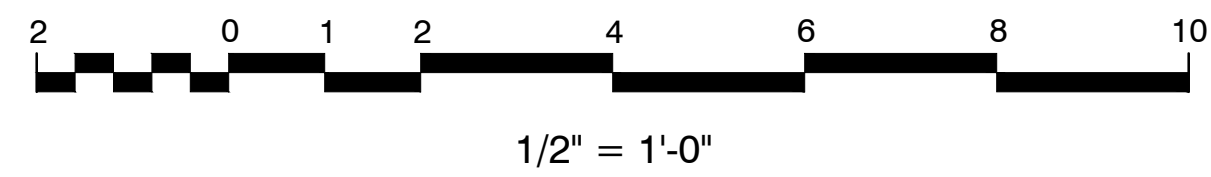

**48 PENRITH RD.**  
Kitchen & Bath Renovation

PENRITH  
KITCHEN & BATH  
RENOVATION  
48 PENRITH RD.  
PORTLAND, ME 04102

1414  
DRAWN/ CHECKED: SK/BC

ISSUED:

KITCHEN  
INTERIOR ELEVATIONS

**A3**