


A4

1552 Congress  
Garage Expansion

Roof Section 1" = 1'

2x6's Screwwed to Ex Rafter

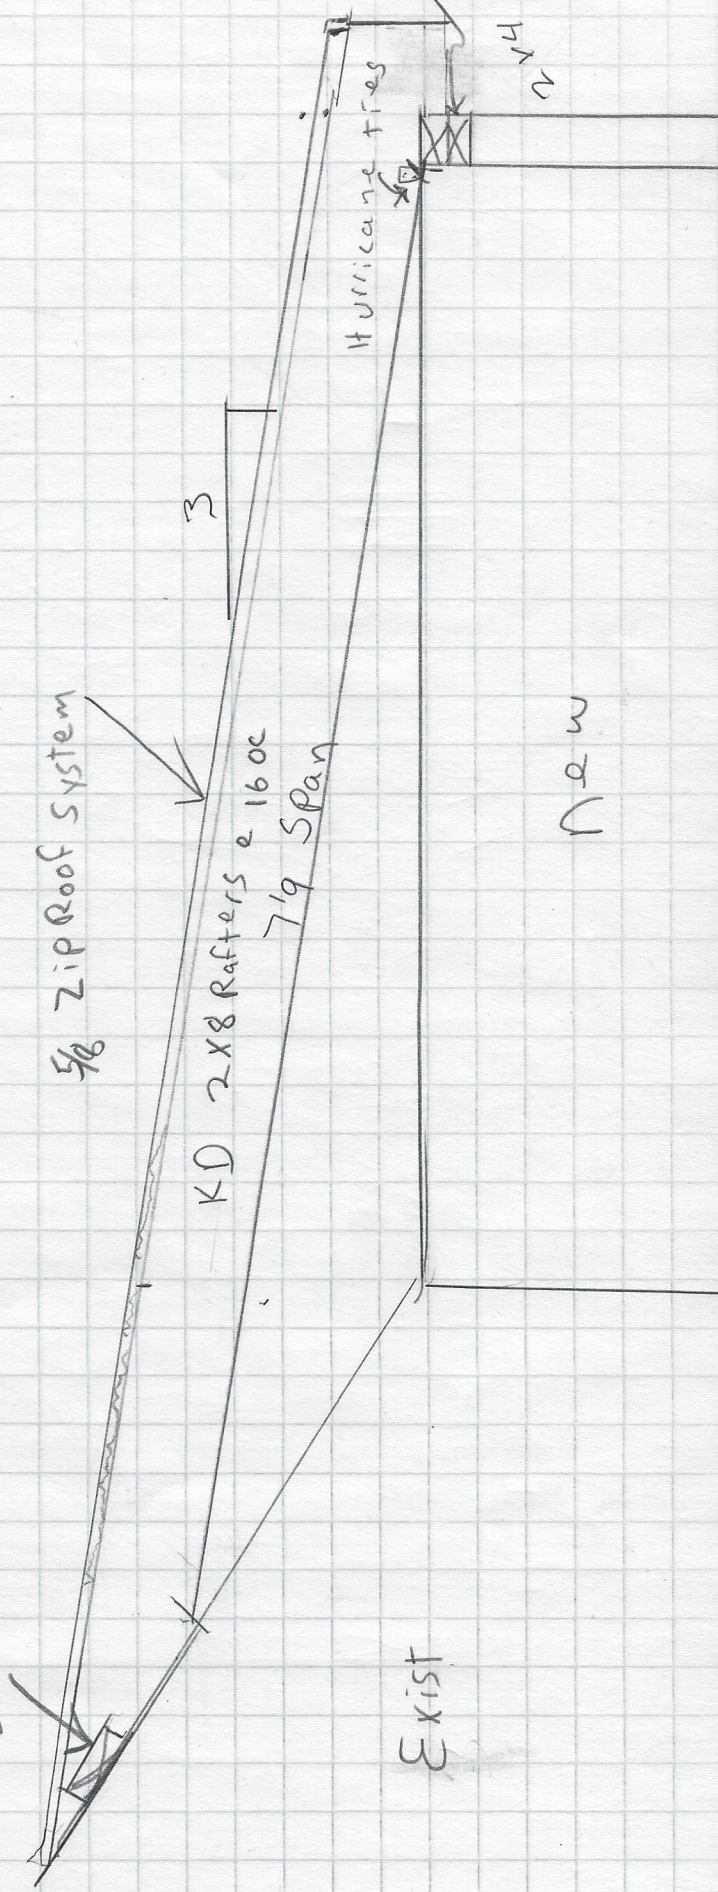

Exist

New

Double Top  
2x4's & 16" Joist