



32'-0"

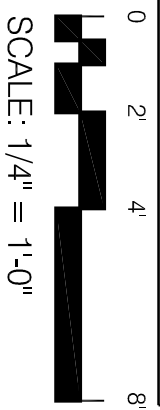

PROSPECT

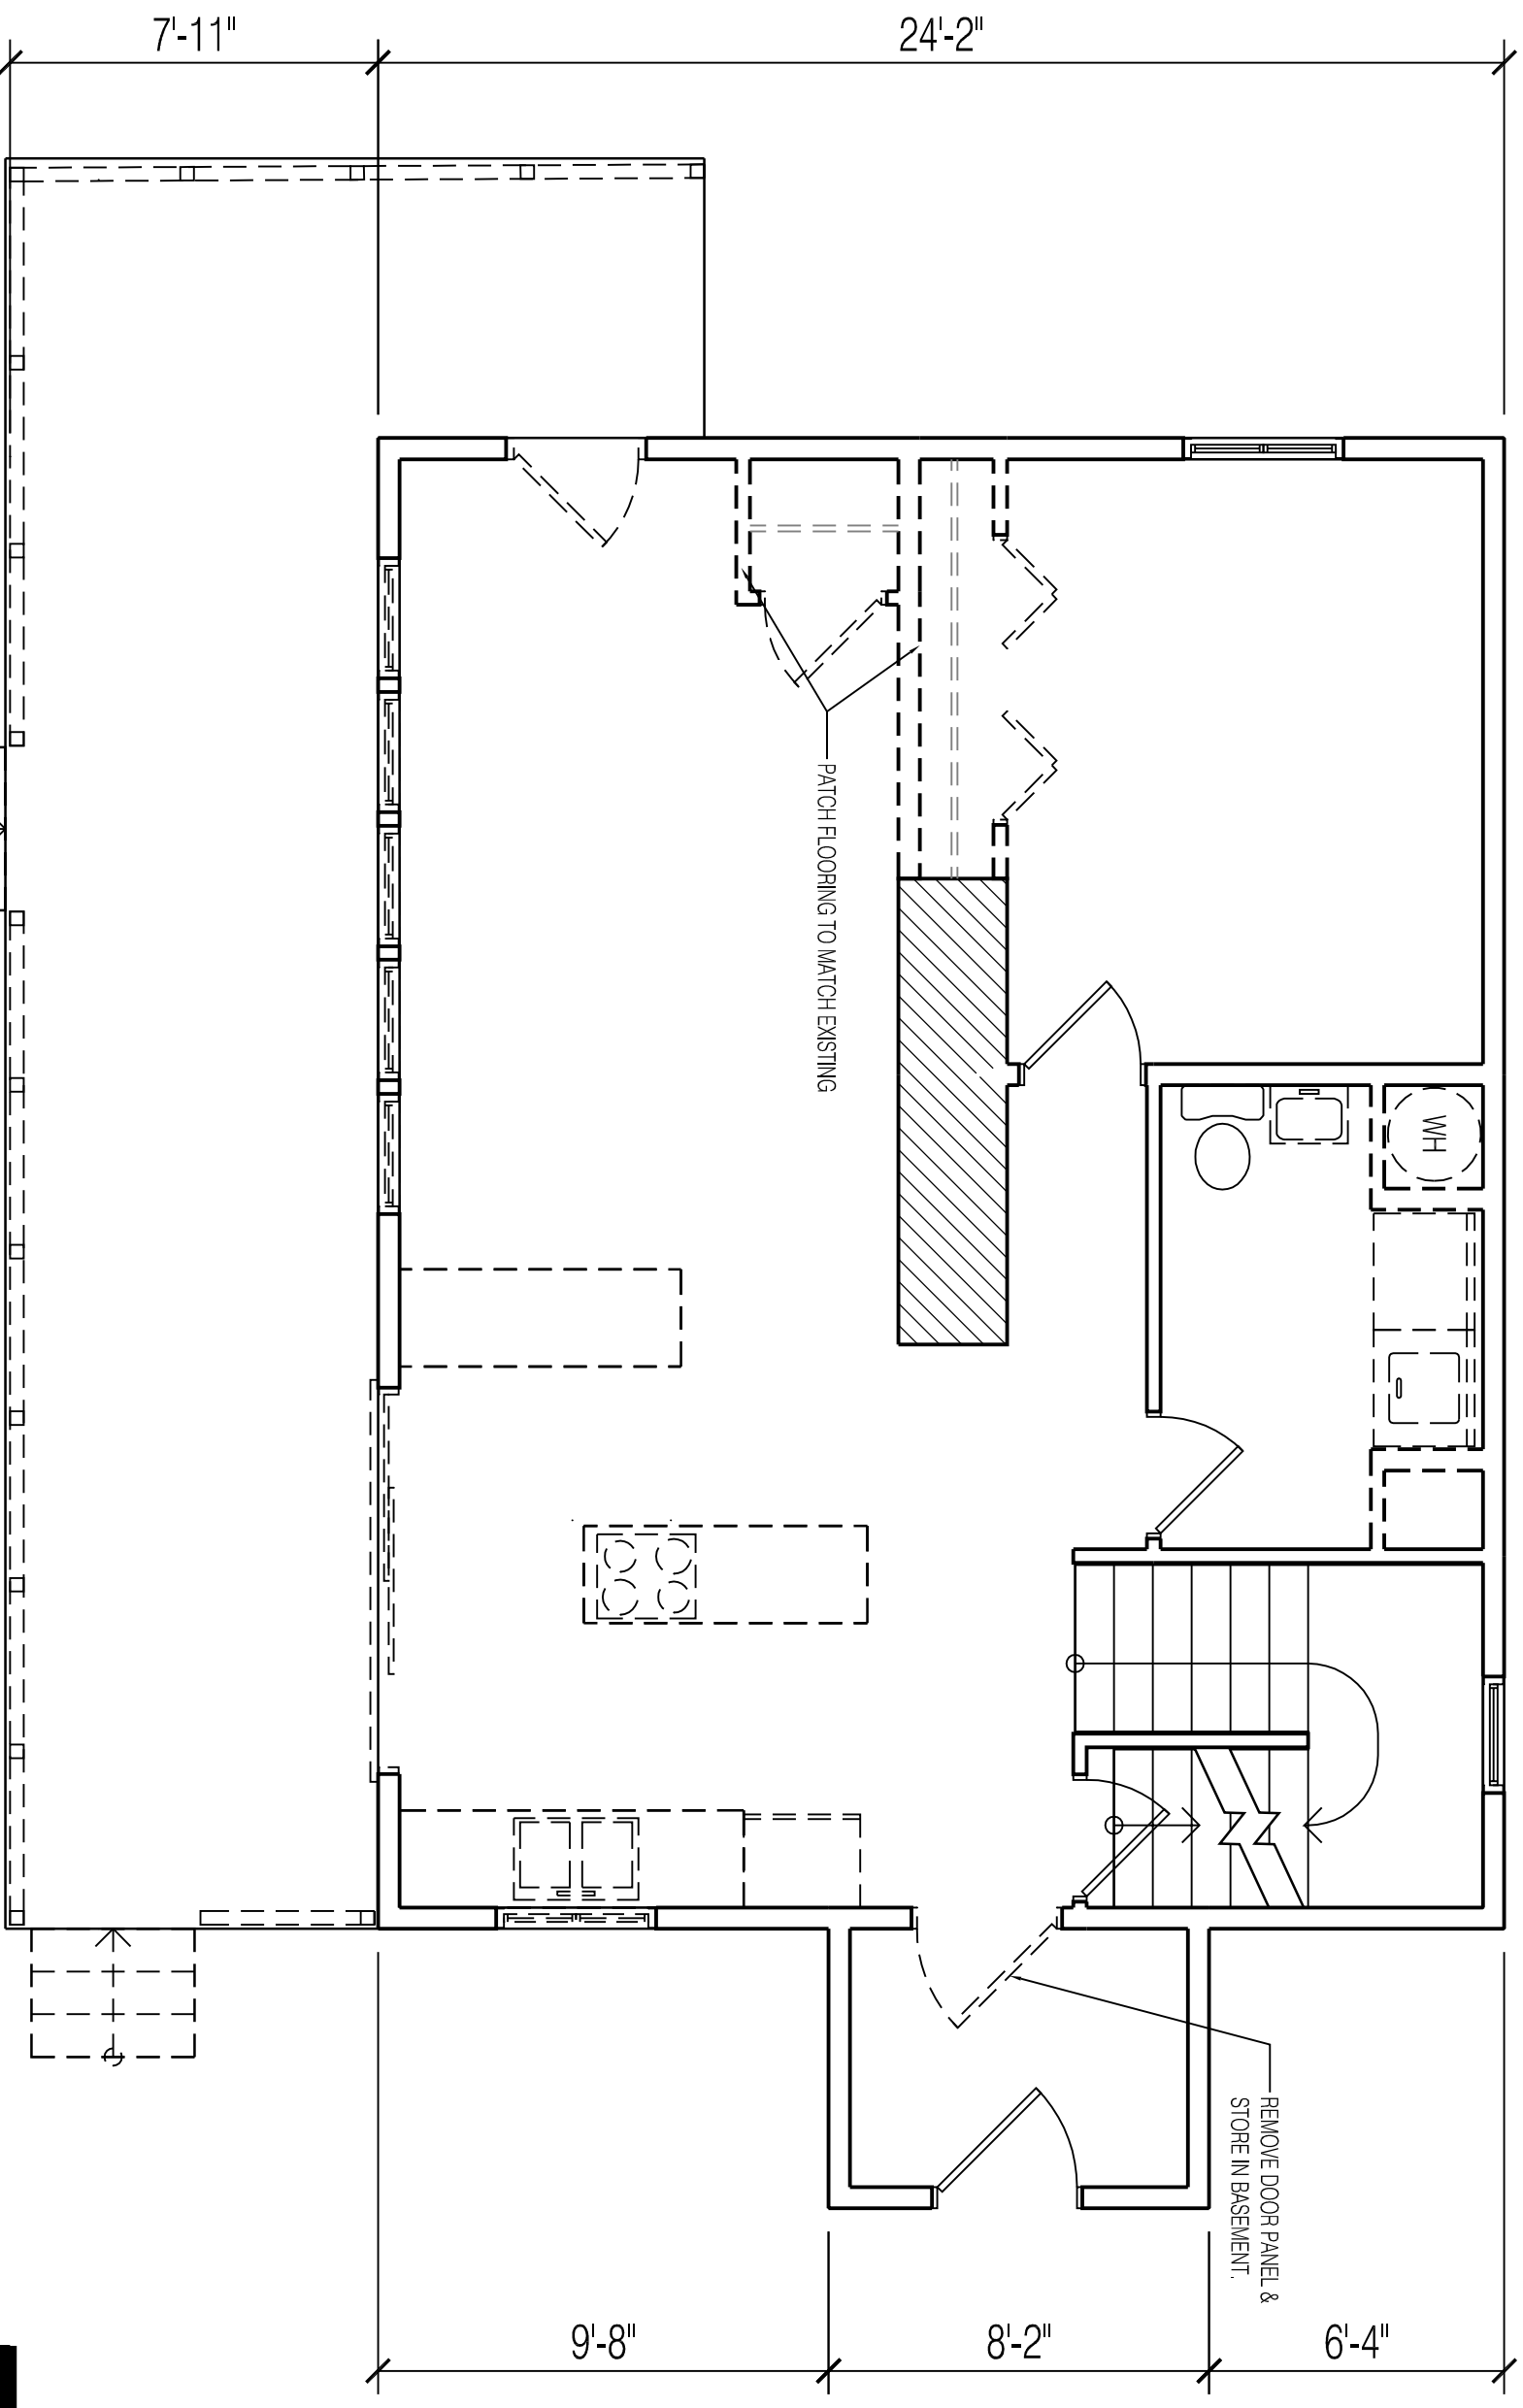

DESIGN

58 FORE ST. PORTLAND, ME
www.prospectdesign.me

1 01 EXISTING PLAN
1/4" = 1'-0"

FIRST FLOOR EXISTING AND DEMO PLAN
SILVERMAN

DATE:	8.15.2014
DRAWN BY:	BB

A-1.1