



32'-0"

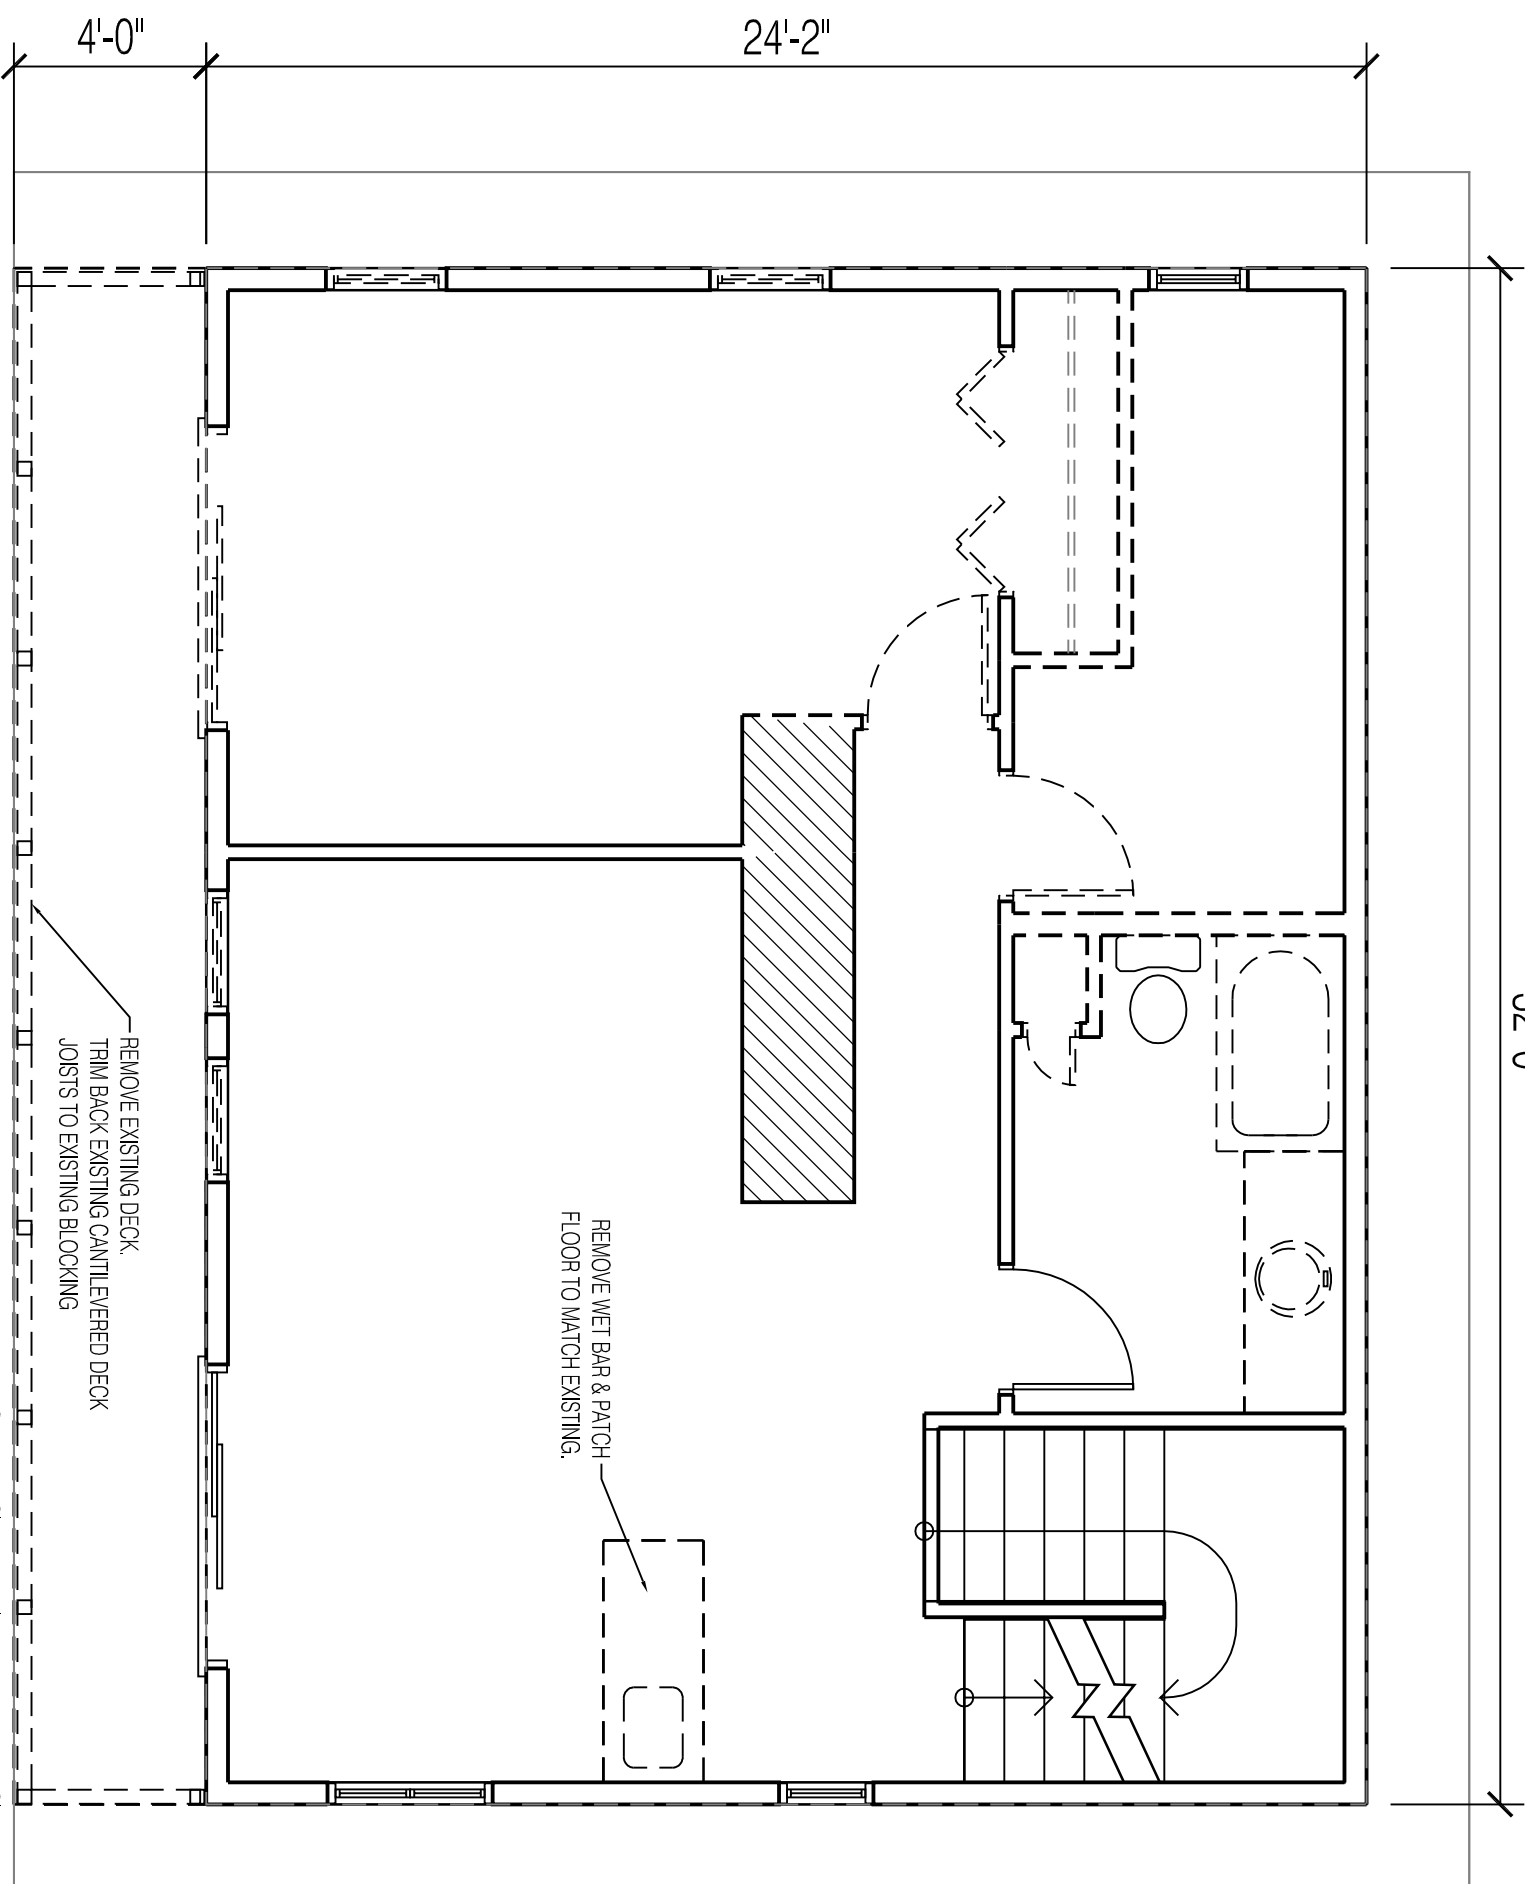

REMOVE WET BAR & PATCH FLOOR TO MATCH EXISTING.

REMOVE EXISTING DECK TRIM BACK EXISTING CANTILEVERED DECK JOISTS TO EXISTING BLOCKING

1 02 EXISTING PLAN
1/4" = 1'-0"

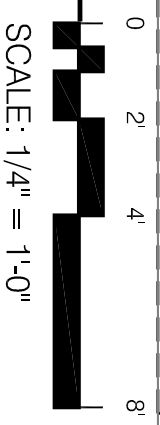

DATE: 8.15.2014
DRAWN BY: BB

A-1.2

SECOND FLOOR EXISTING AND DEMO PLAN

SILVERMAN

PROSPECT



DESIGN

58 FORE ST. PORTLAND, ME
www.prospectdesign.me
T: 207 749 7400