


32'-0"

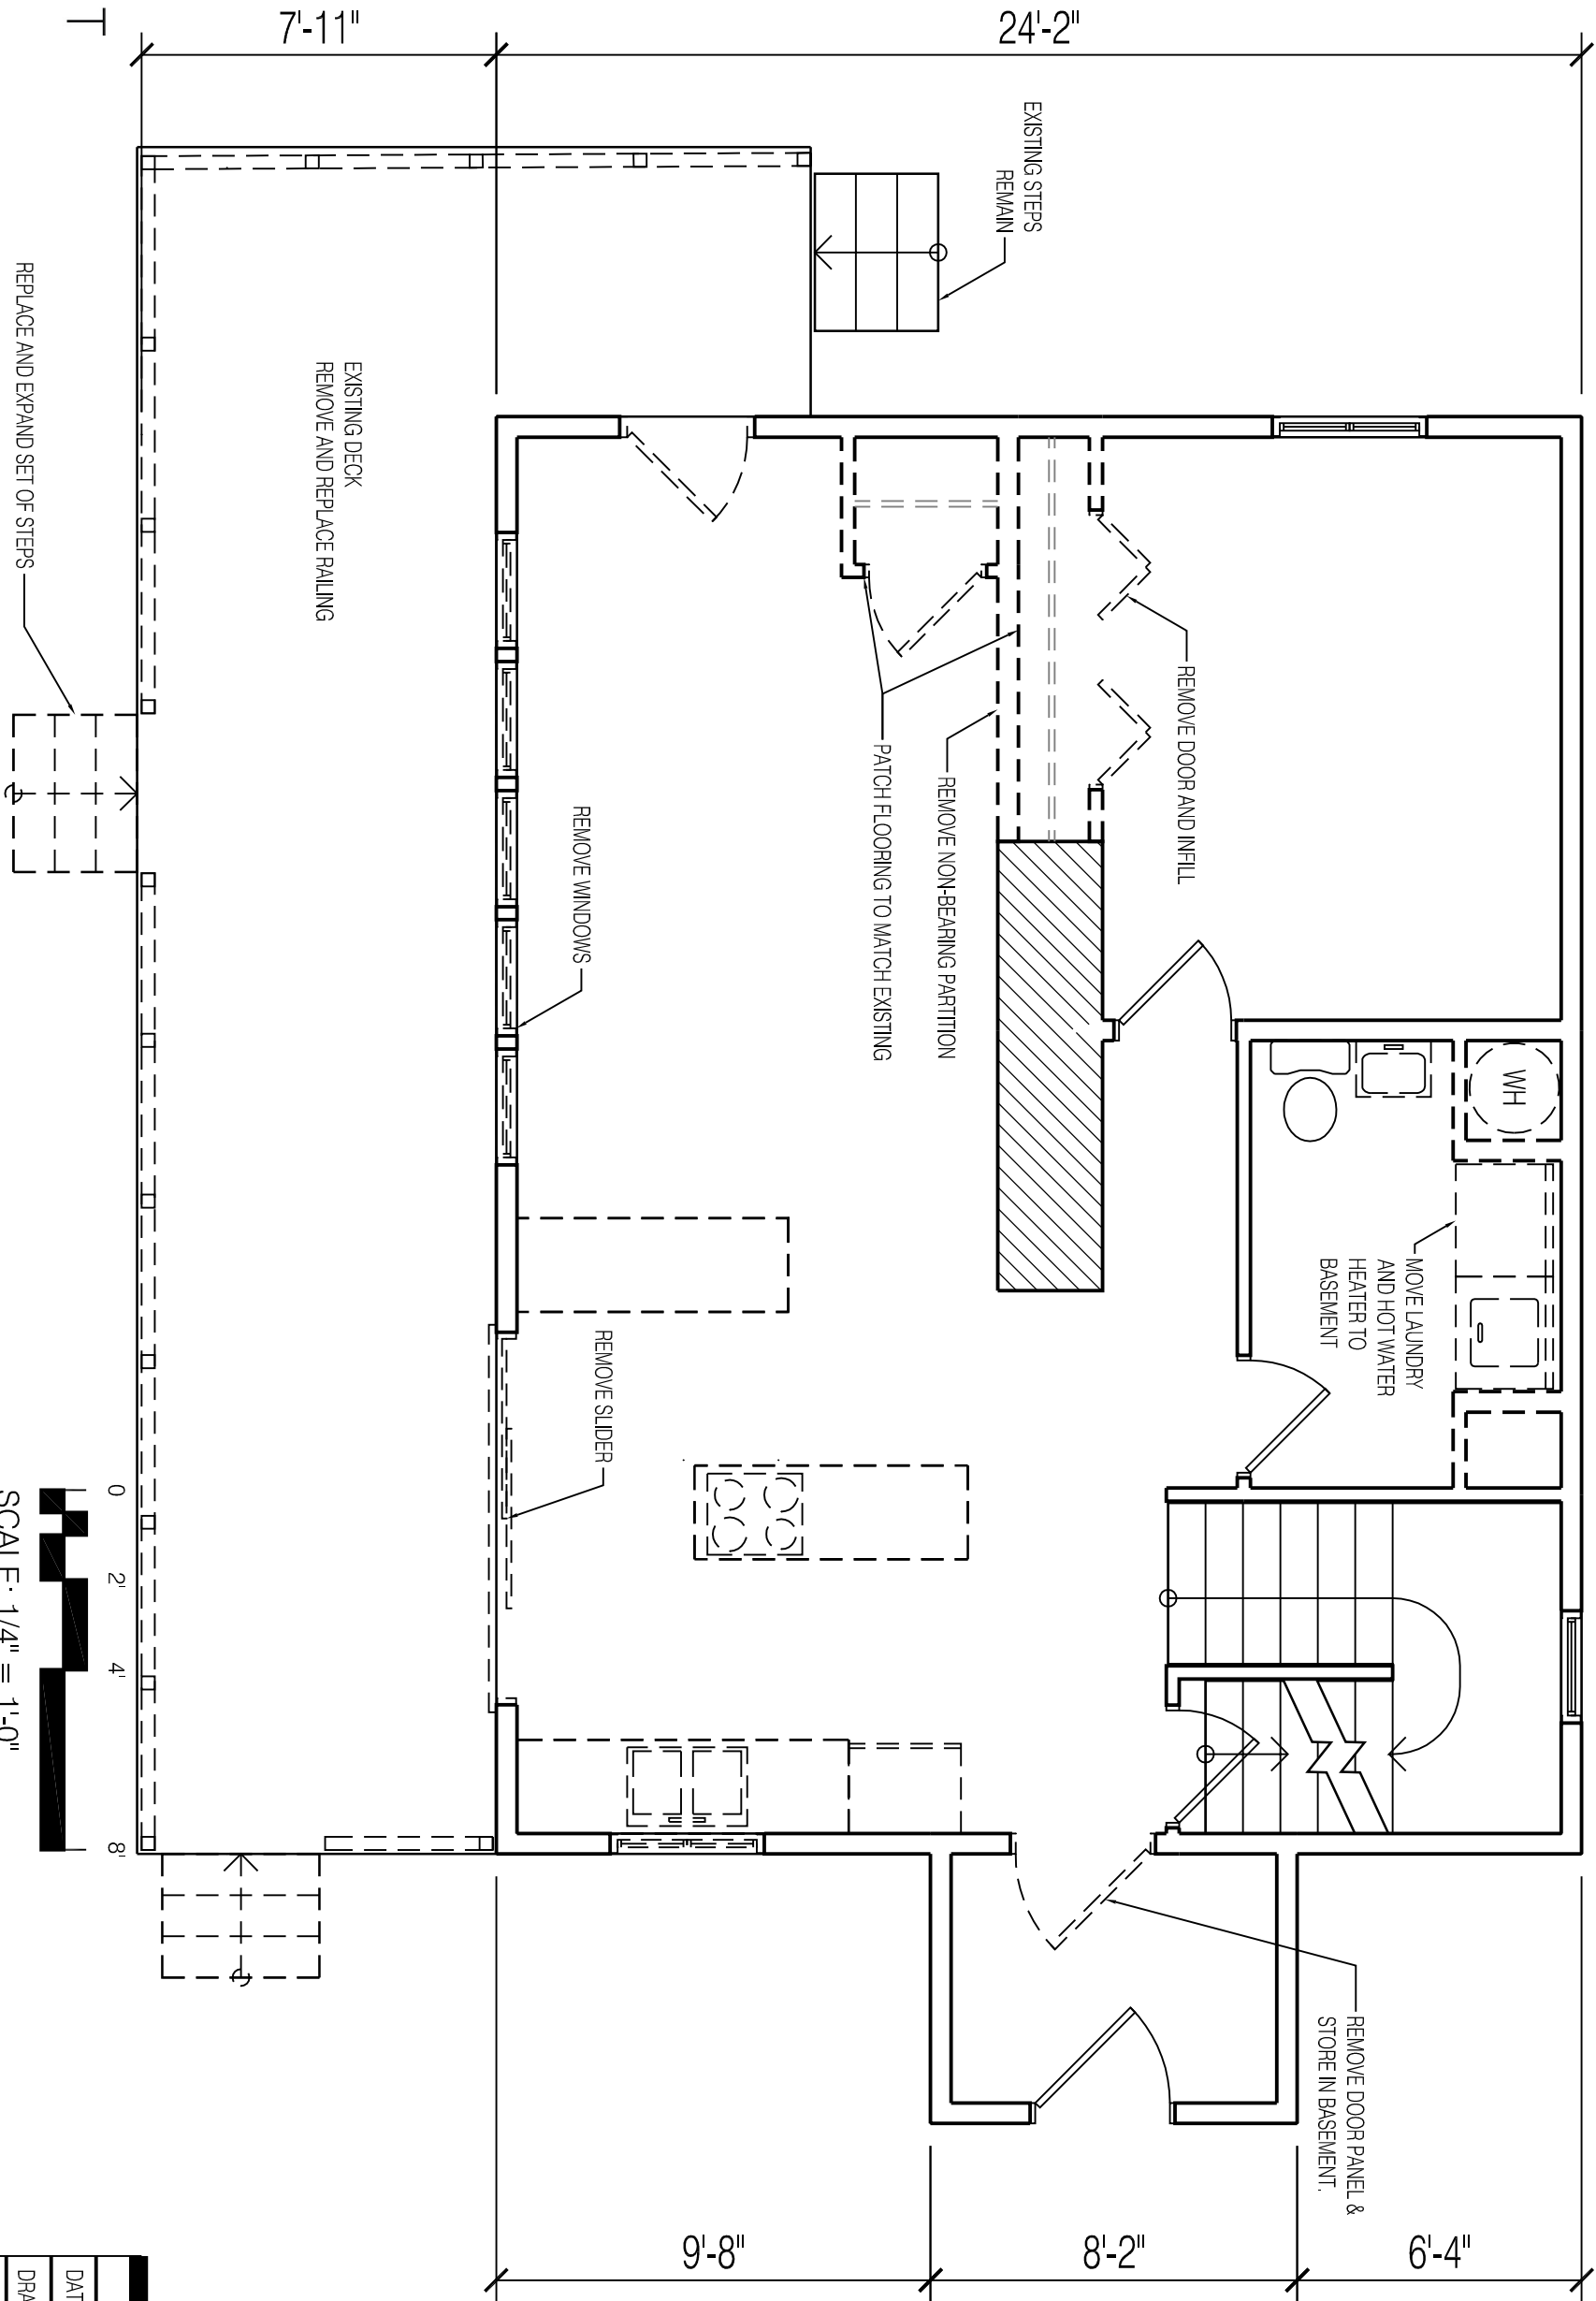


PROSPECT



DESIGN

58 FORE ST. PORTLAND, ME
www.prospectdesign.me

1 01 EXISTING PLAN
1/4" = 1'-0"

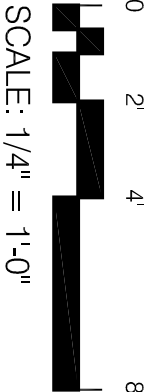

FIRST FLOOR EXISTING AND DEMO PLAN

SILVERMAN

DATE: 9.22.2014

DRAWN BY: BB

A-1.1