




CWS-1 TYP. HEAD DETAIL @ HM DOOR FRAME  
A2.7 SCALE: 3' = 1'-0"

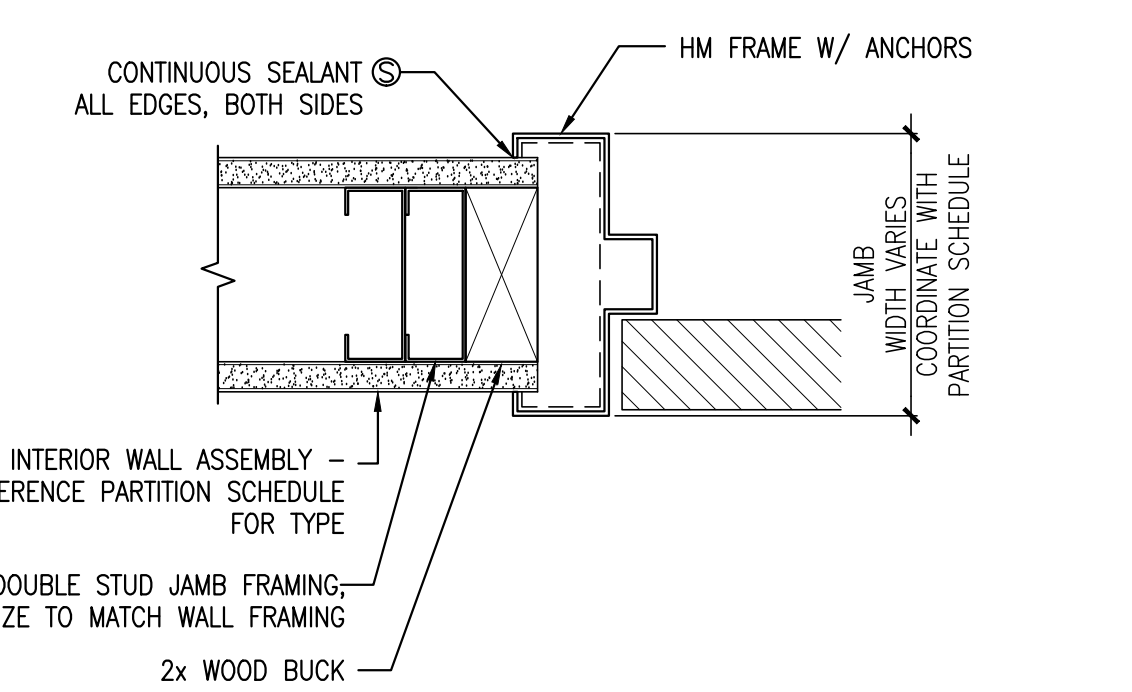


CWS-2 TYP. JAMB DETAIL @ HM DOOR FRAME  
A2.7 SCALE: 3' = 1'-0"

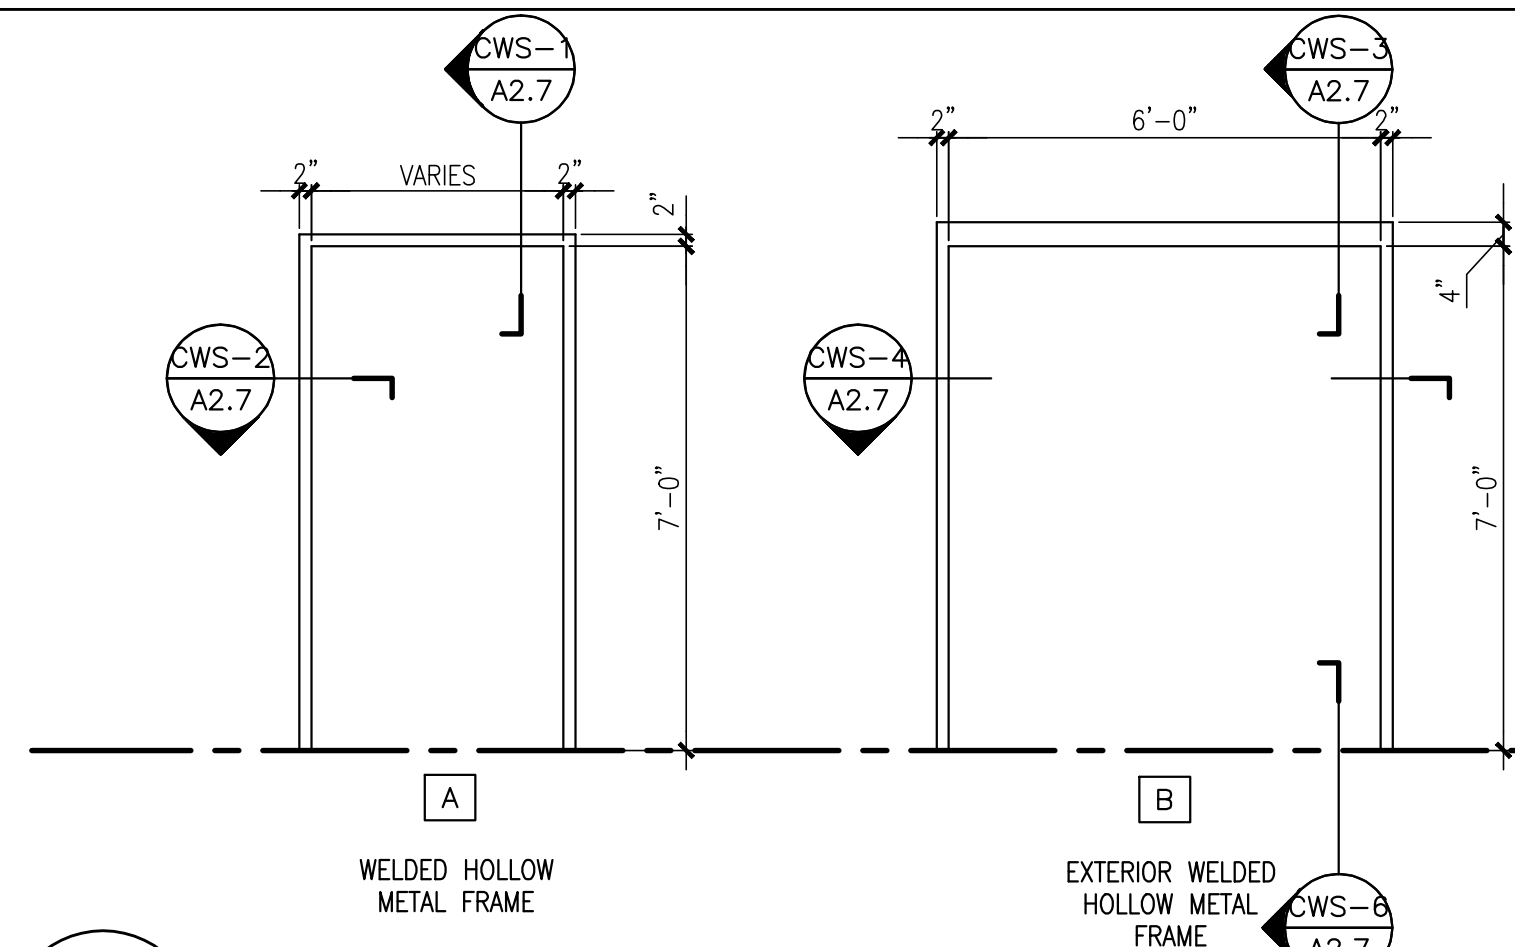


A DOOR FRAME ELEVATIONS  
A2.7 SCALE: 3/8" = 1'-0"

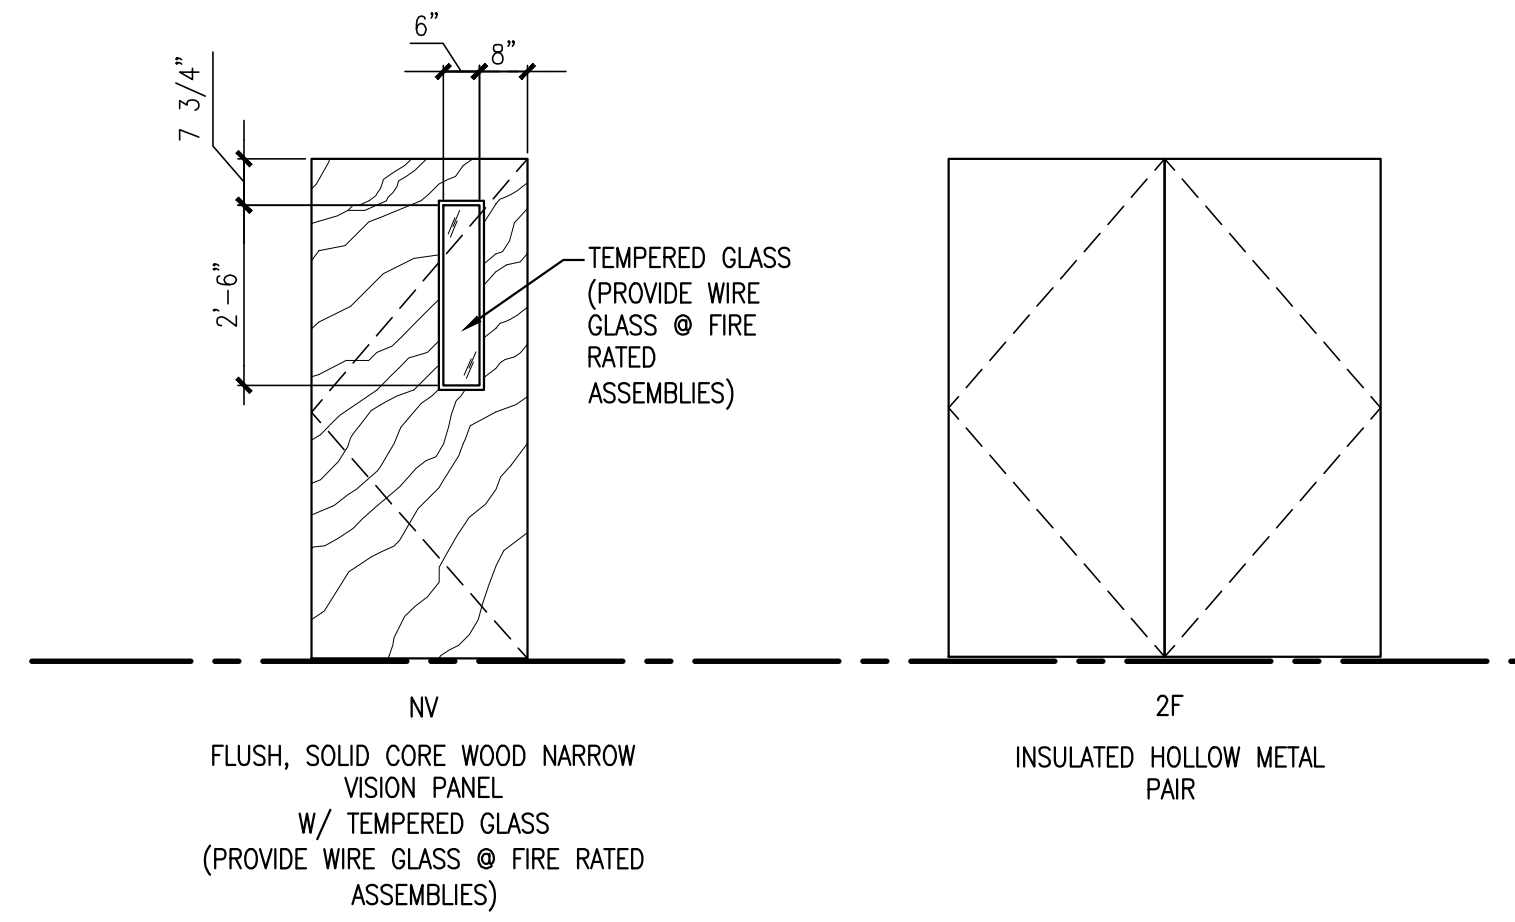


B DOOR ELEVATIONS  
A2.7 SCALE: 3/8" = 1'-0"

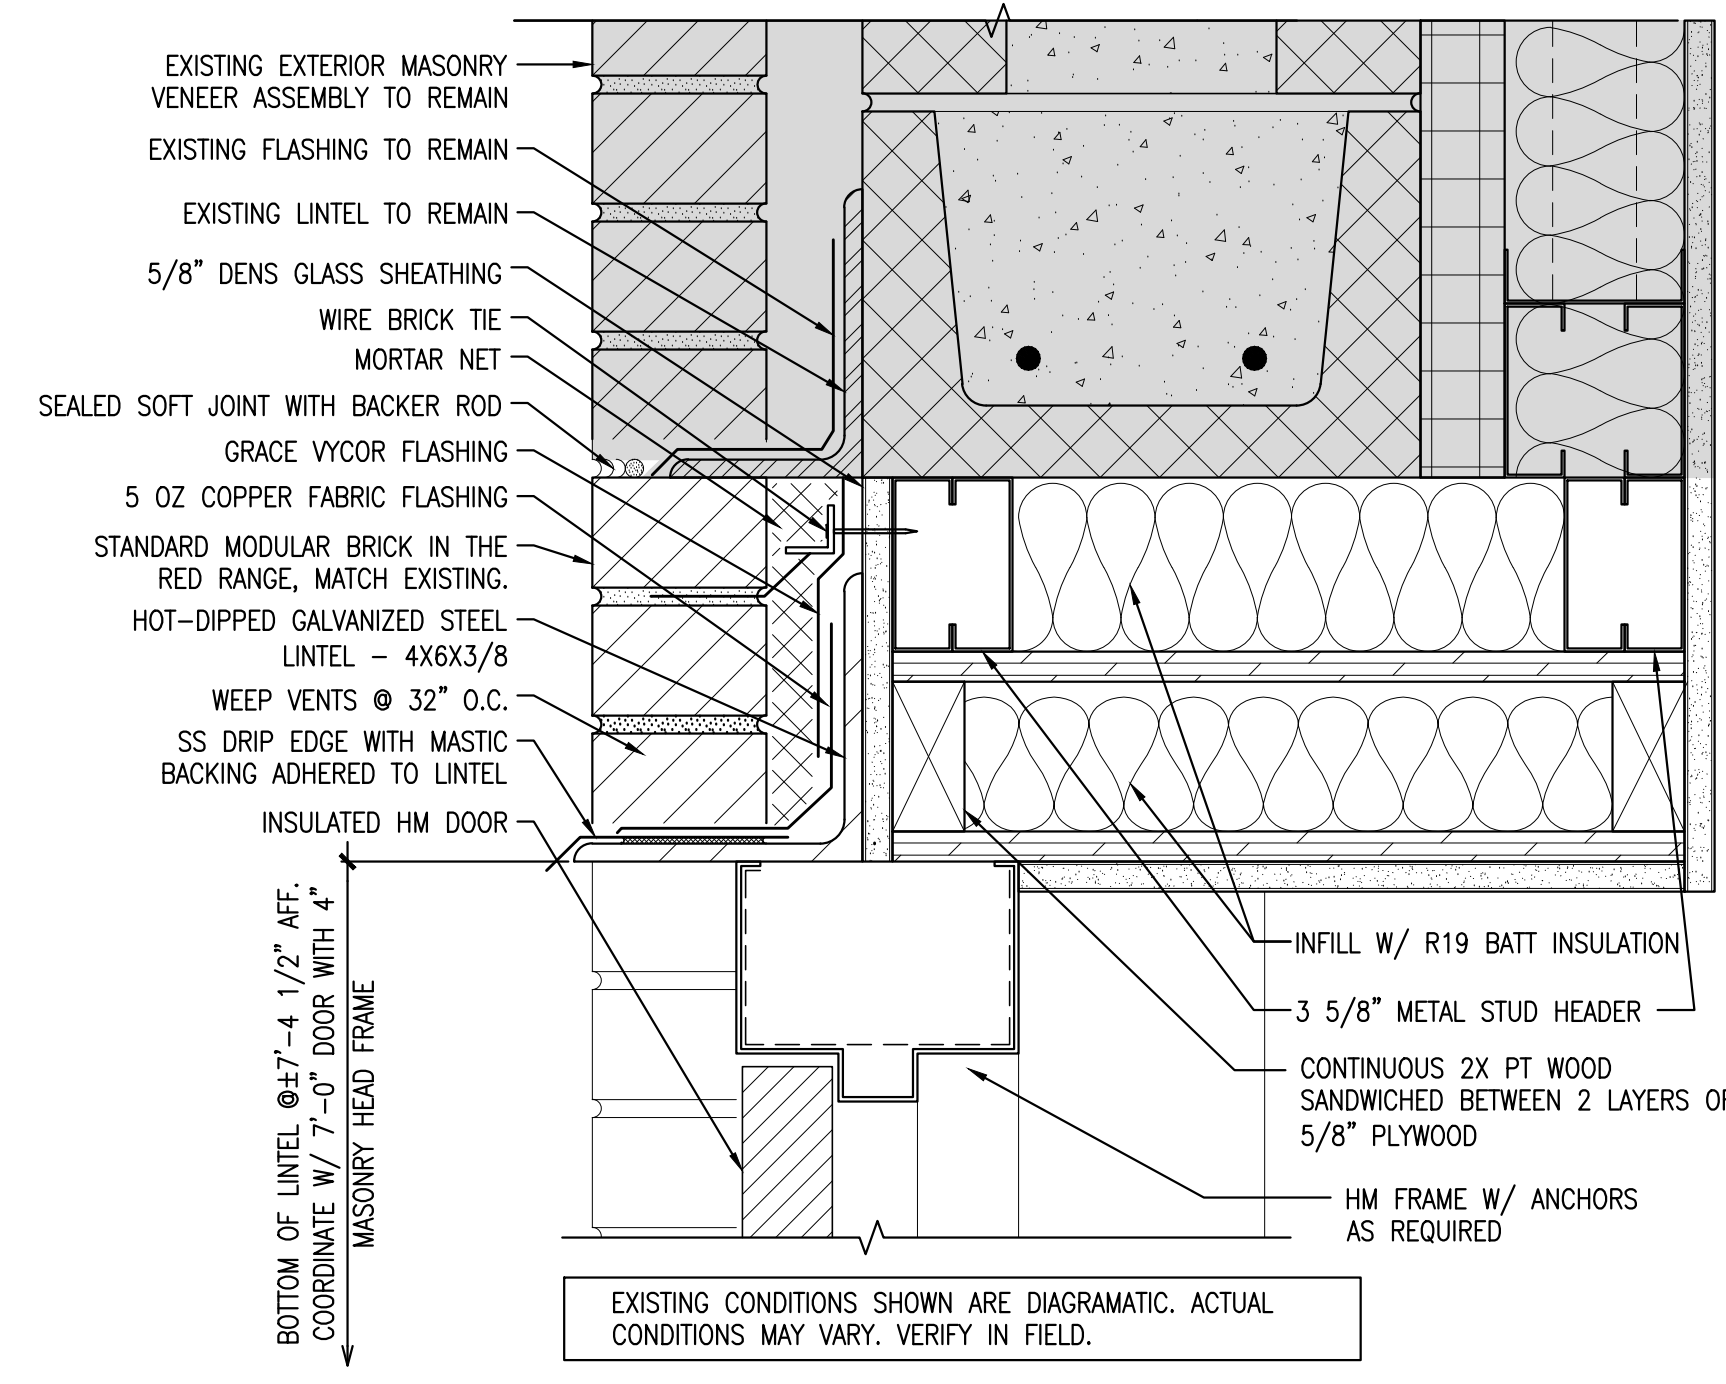


CWS-3 HEAD DETAIL @ EXTERIOR HM DOOR FRAME  
A2.7 SCALE: 3' = 1'-0"

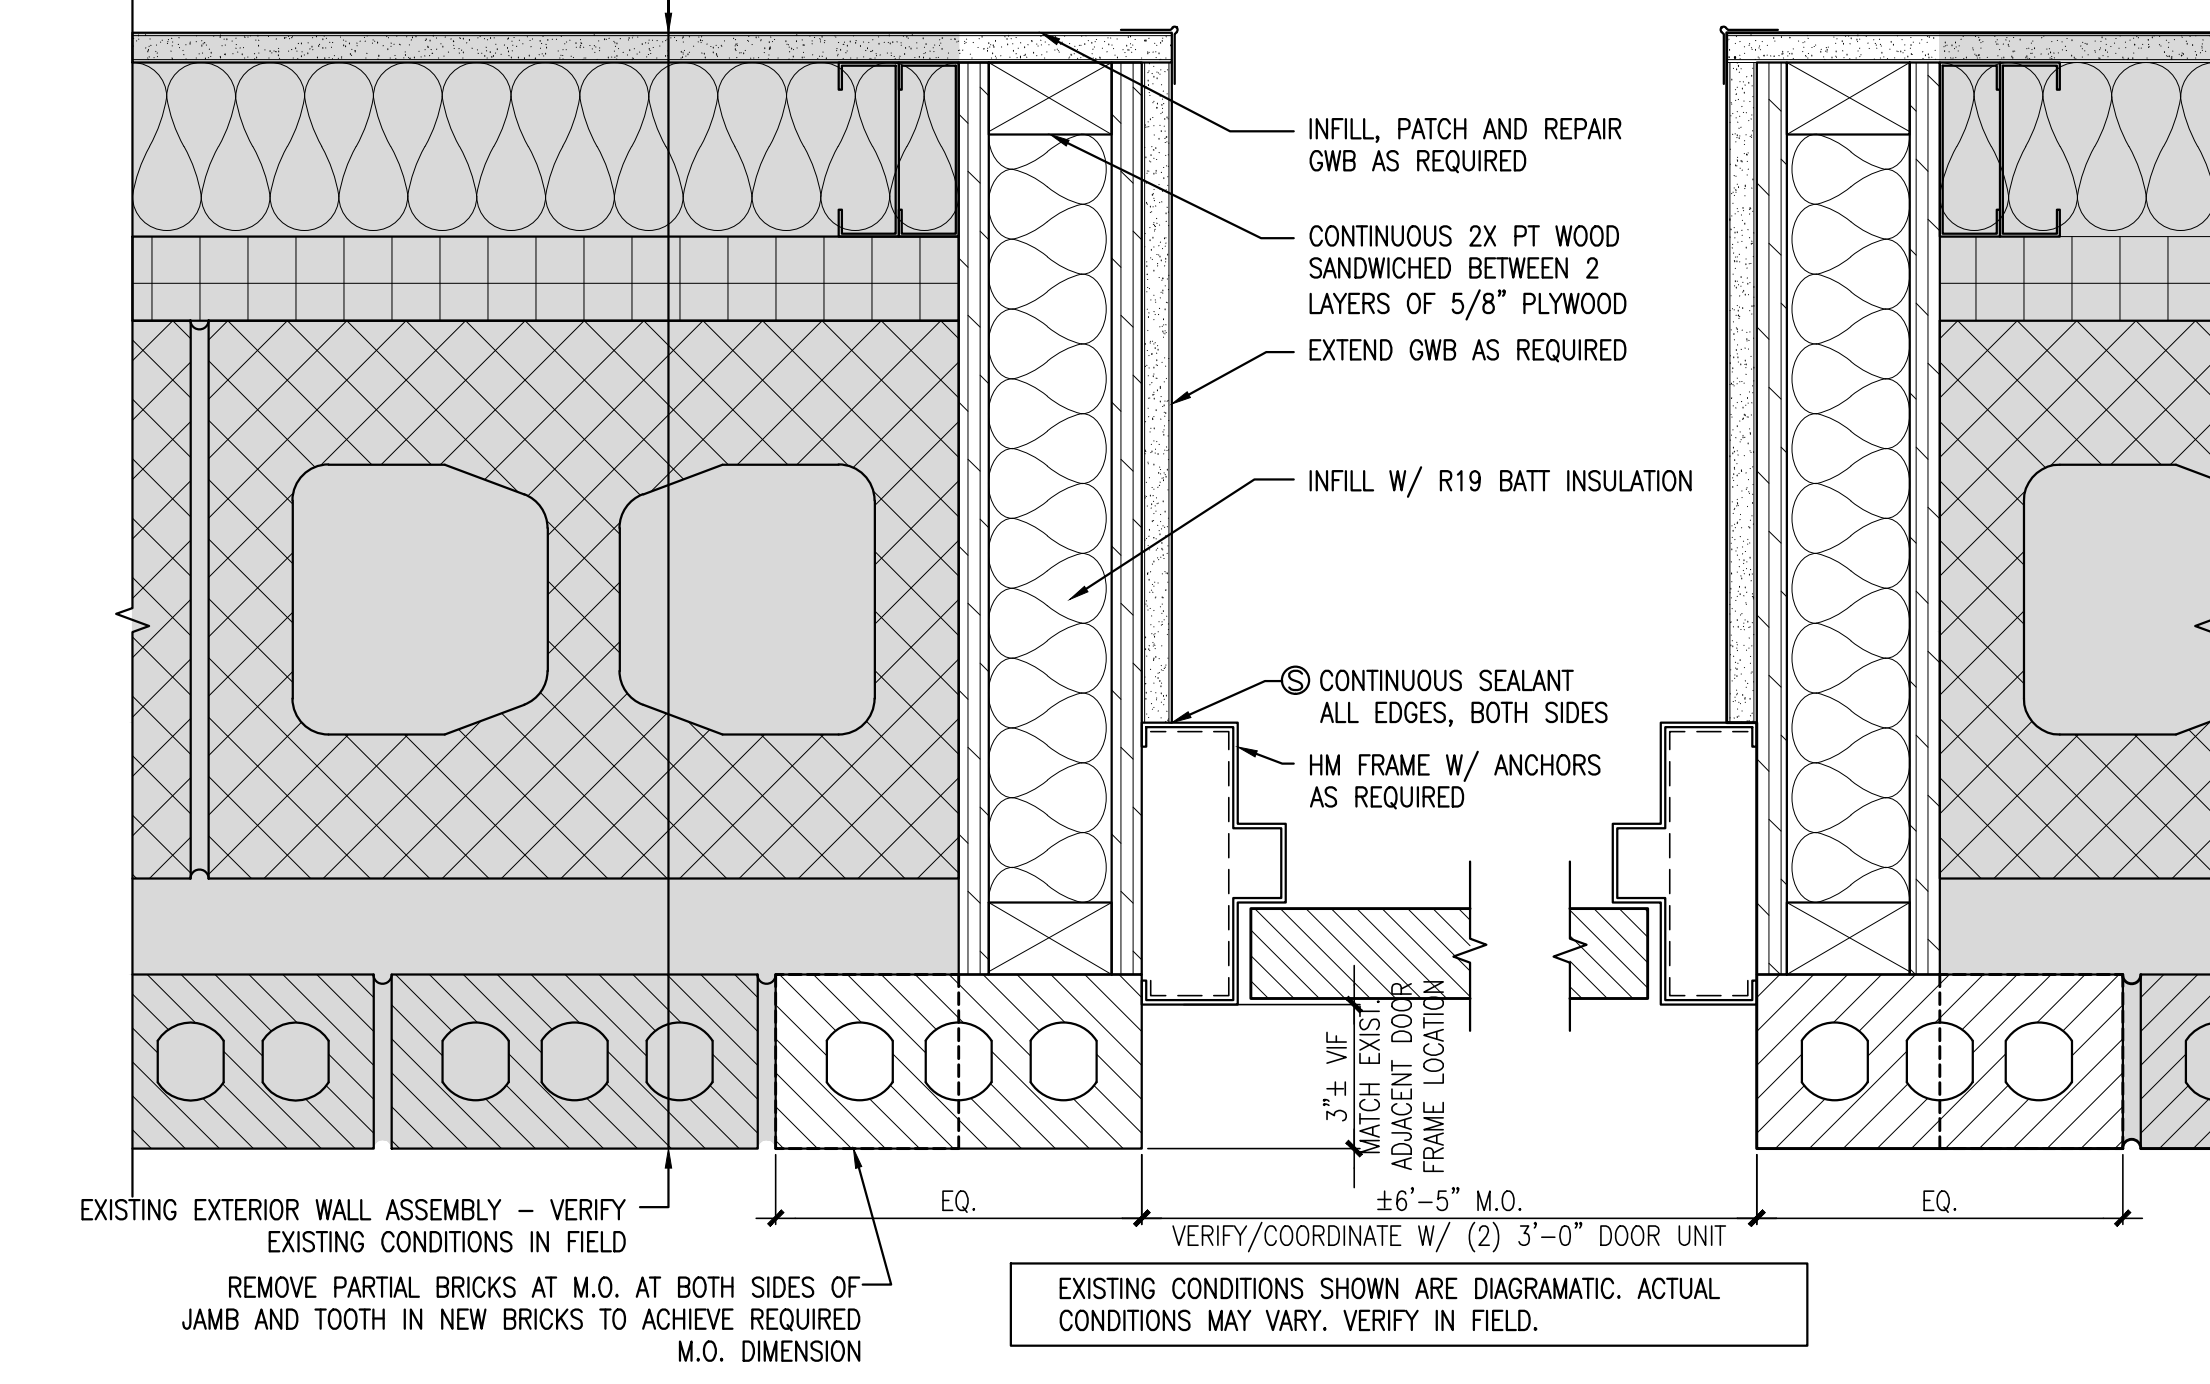


CWS-4 JAMB DETAIL @ EXTERIOR HM DOOR FRAME  
A2.7 SCALE: 3' = 1'-0"

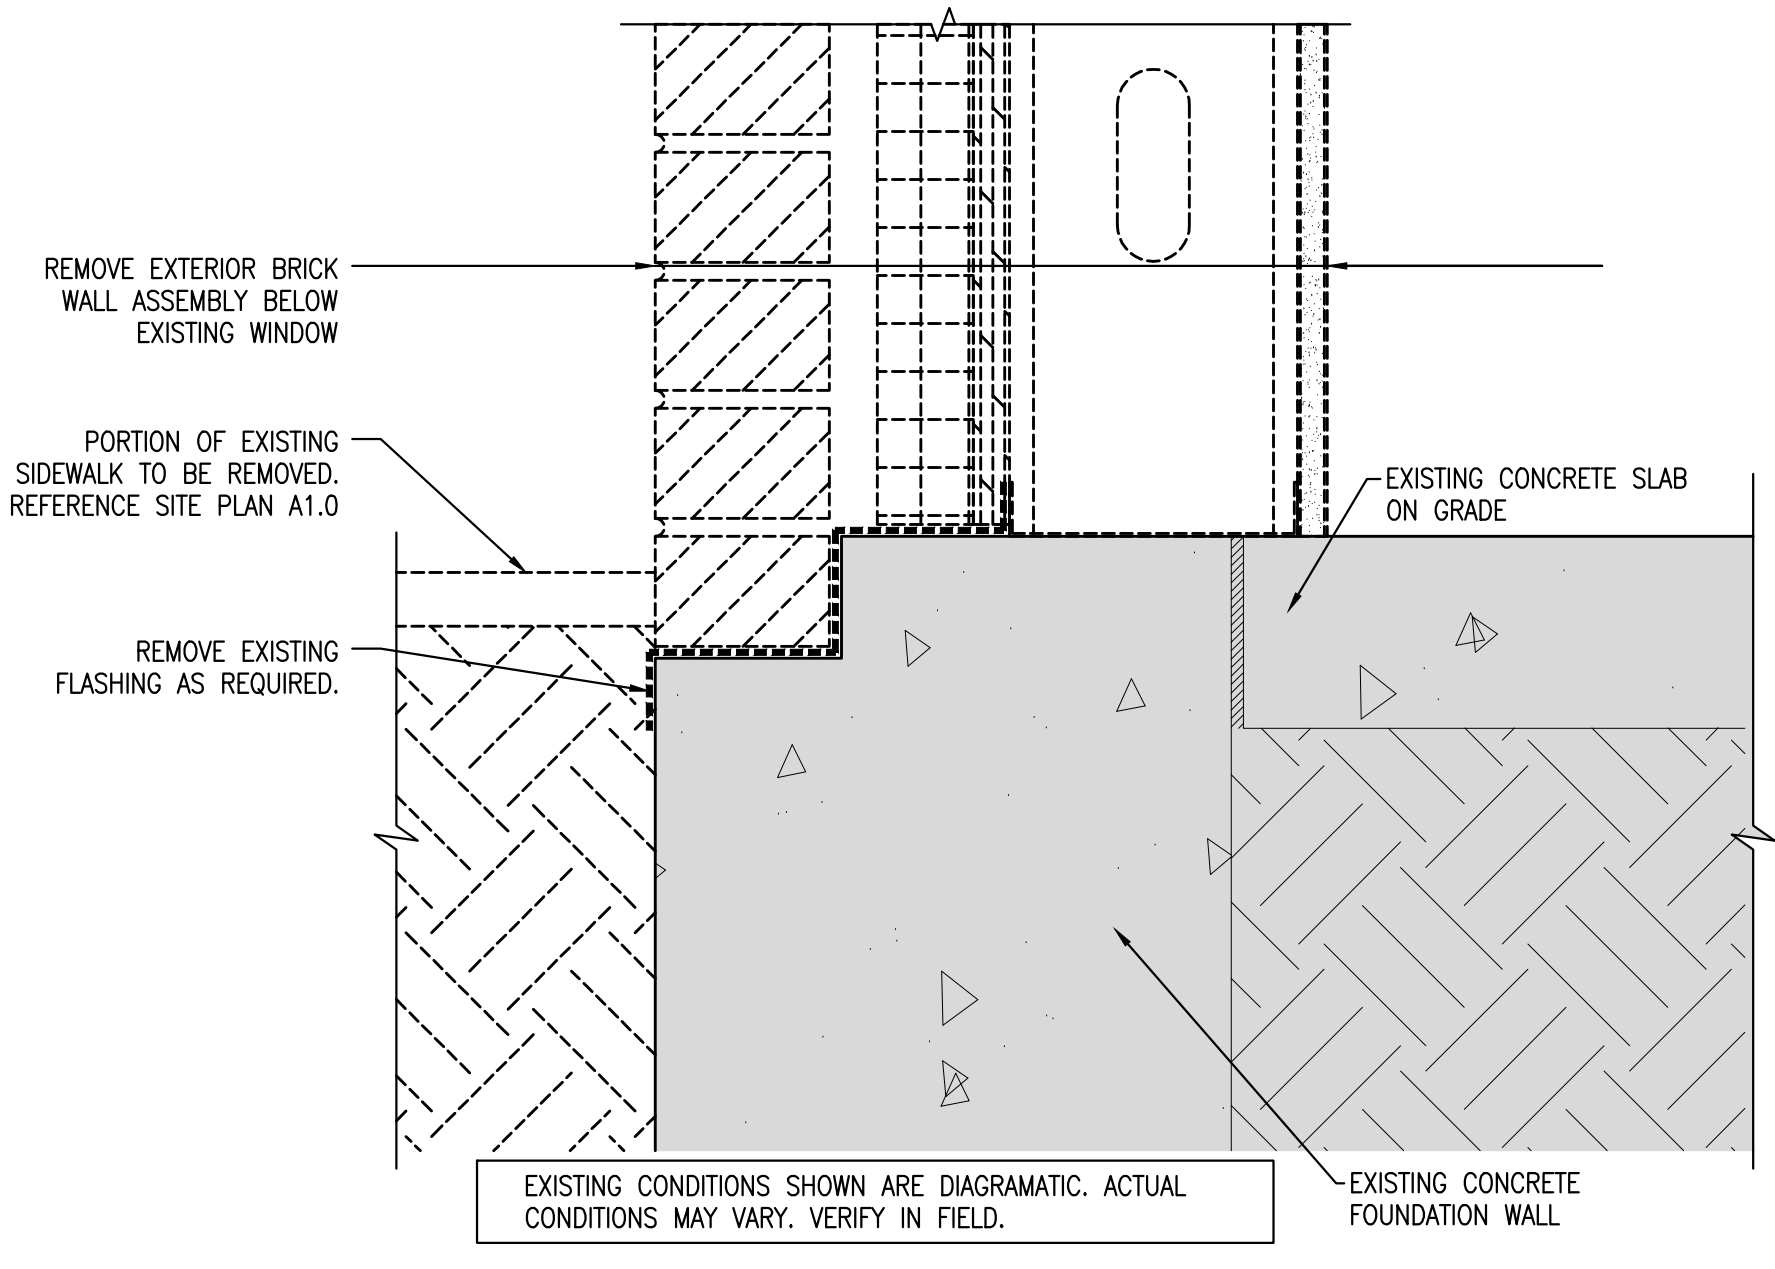

CWS-5 SILL REMOVAL DETAIL @ EXTERIOR DOOR  
A2.7 SCALE: 3' = 1'-0"

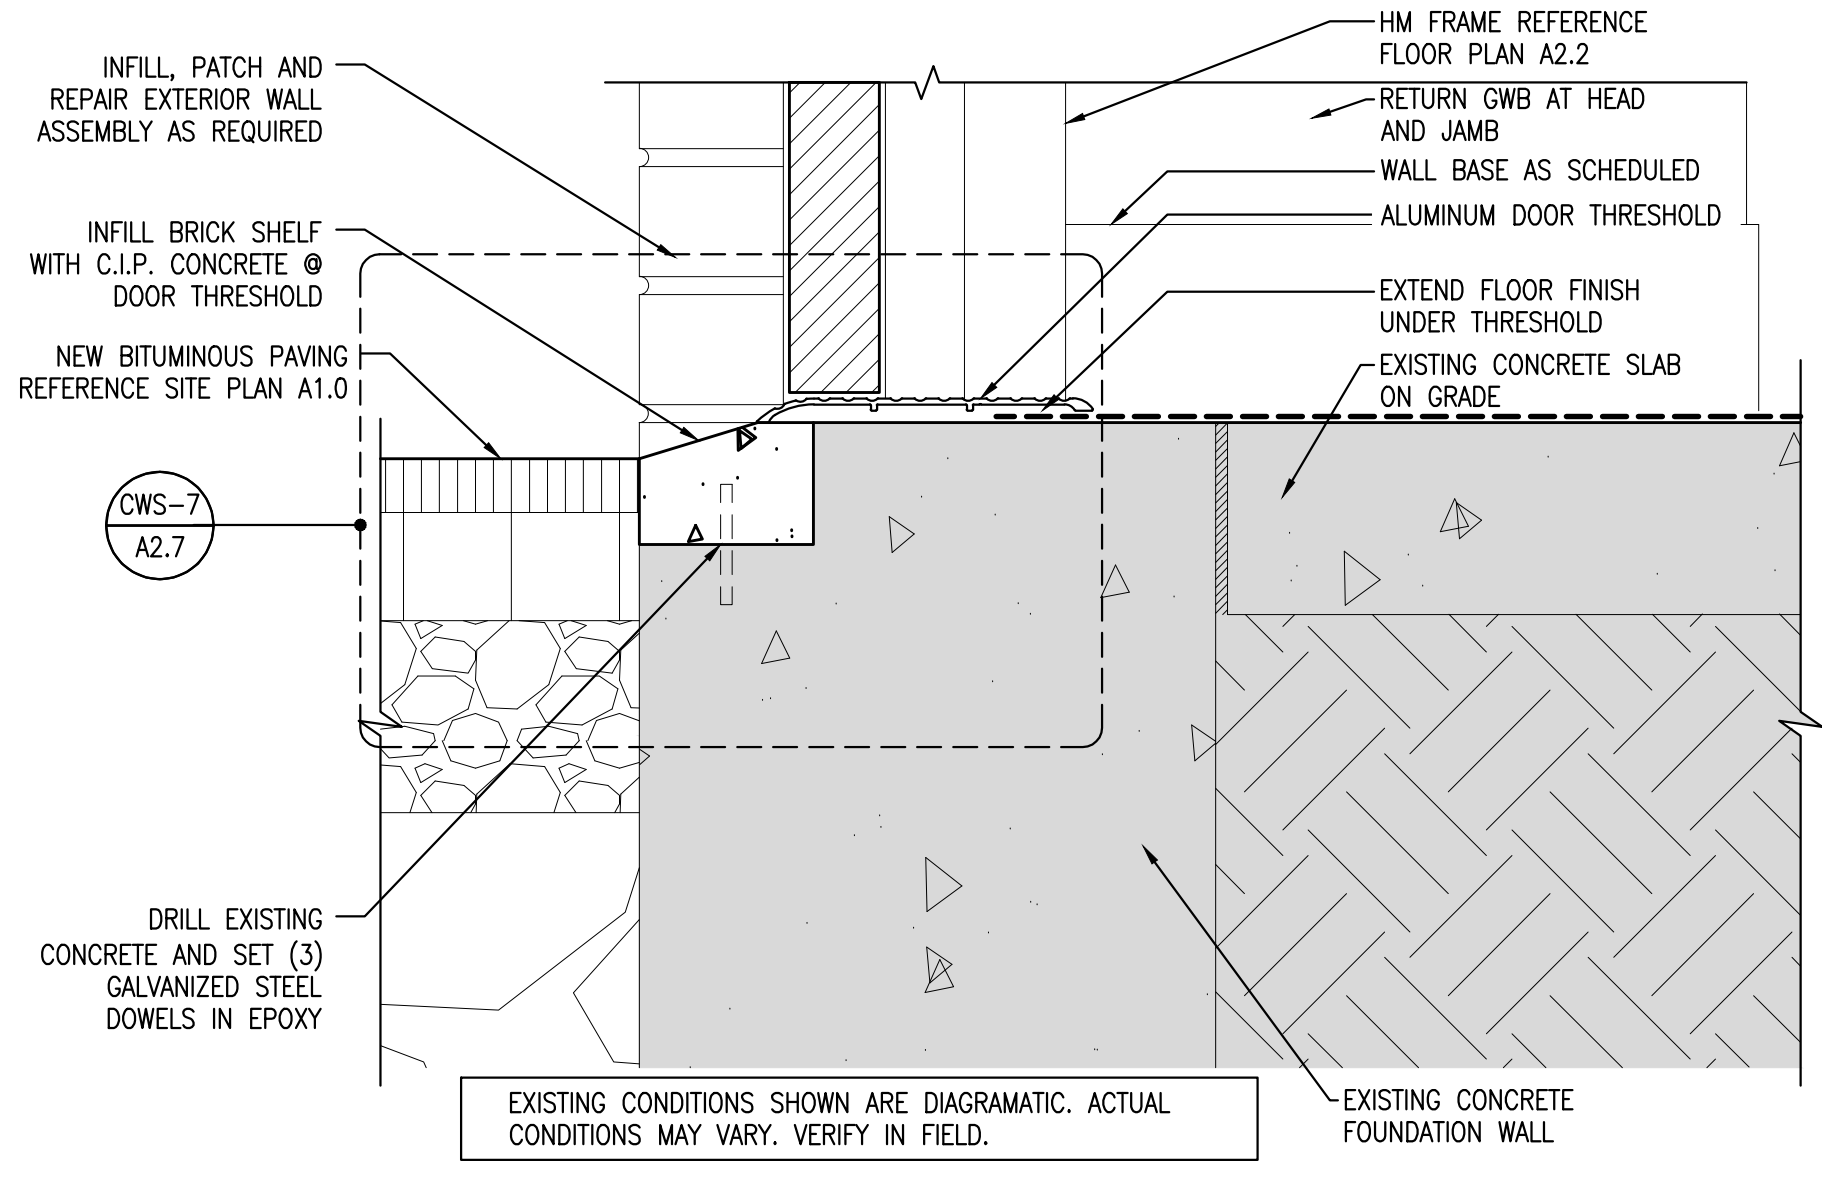


CWS-6 SILL DETAIL @ EXTERIOR DOOR  
A2.7 SCALE: 3' = 1'-0"

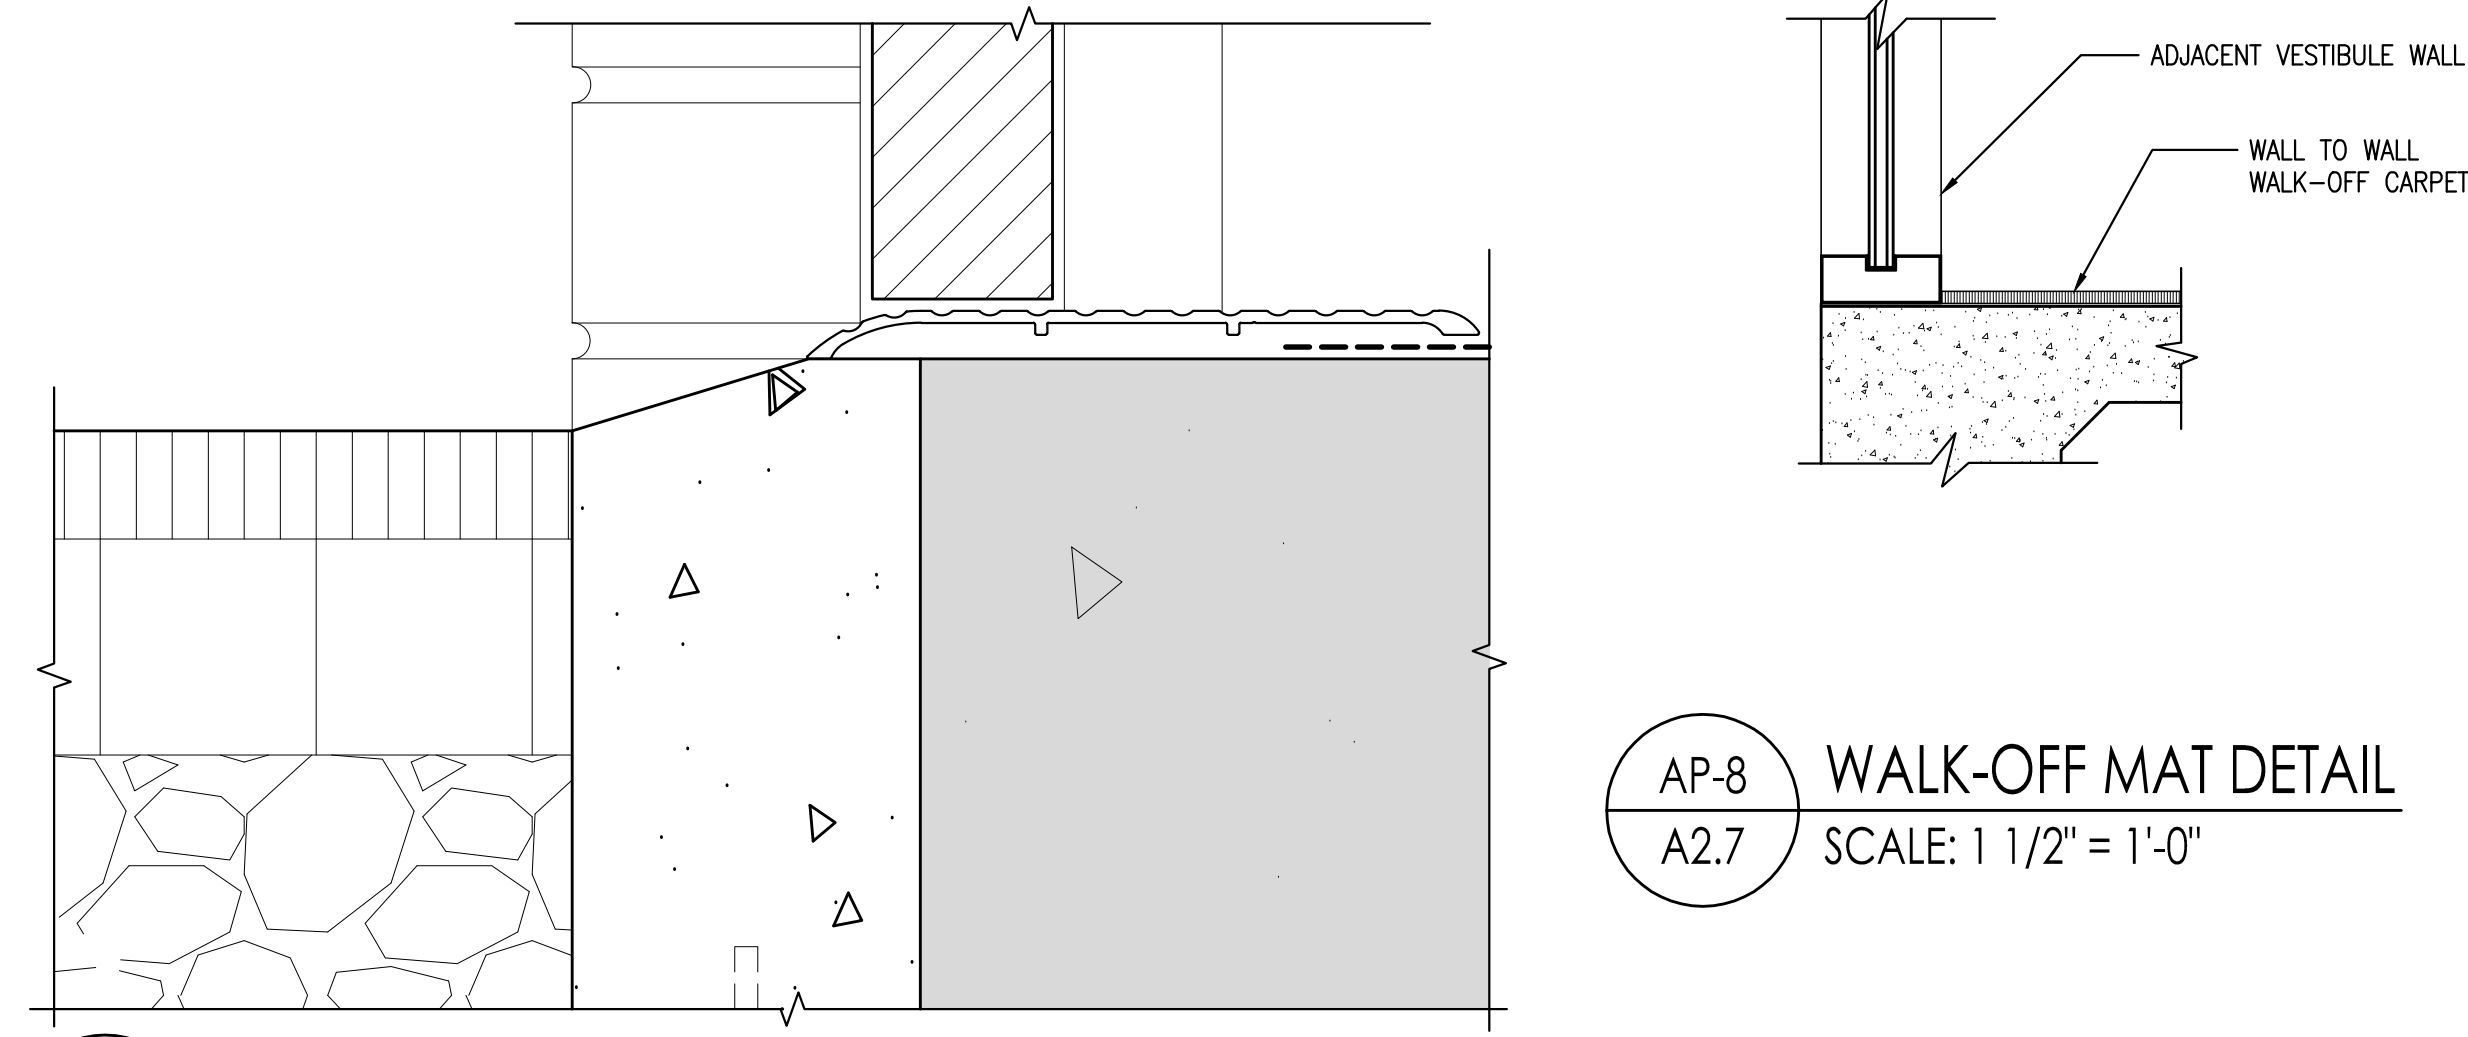

AP-8 WALK-OFF MAT DETAIL  
A2.7 SCALE: 1 1/2" = 1'-0"


CWS-7 ENLARGED SILL DETAIL @ EXTERIOR DOOR  
A2.7 SCALE: 6" = 1'-0"

**DOOR AND DOOR FRAME ELEVATIONS AND DETAILS**  
SCALE: AS NOTED

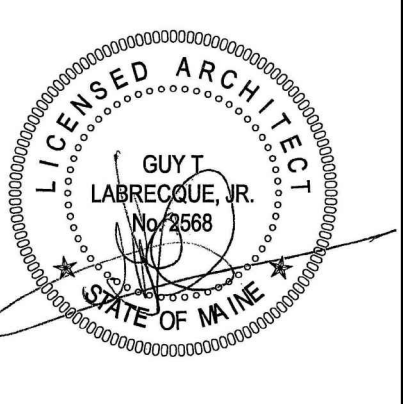

CWS  
Architects  
434 Cumberland Avenue  
Portland, ME 04101  
Phone: (207) 774-4441  
Fax: (207) 774-4016  
www.CWSarch.com

SOUTHERN MAINE DIALYSIS  
1600 CONGRESS STREET  
PORTLAND, MAINE 04102  
# 1190

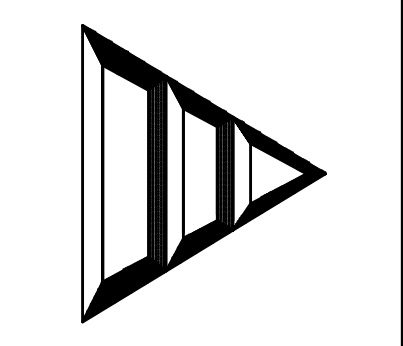

Drafted By: CWS ARCH  
Checked By: CWS - GTL  
Date Drawn: 03/06/12  
Project #: CWS# 11418

REV #	DATE	REVISION DESCRIPTION

A2.7  
Sheet Number