




CWS-1 BASE OF WALL DETAIL
LS3.0 SCALE: 3" = 1'-0"

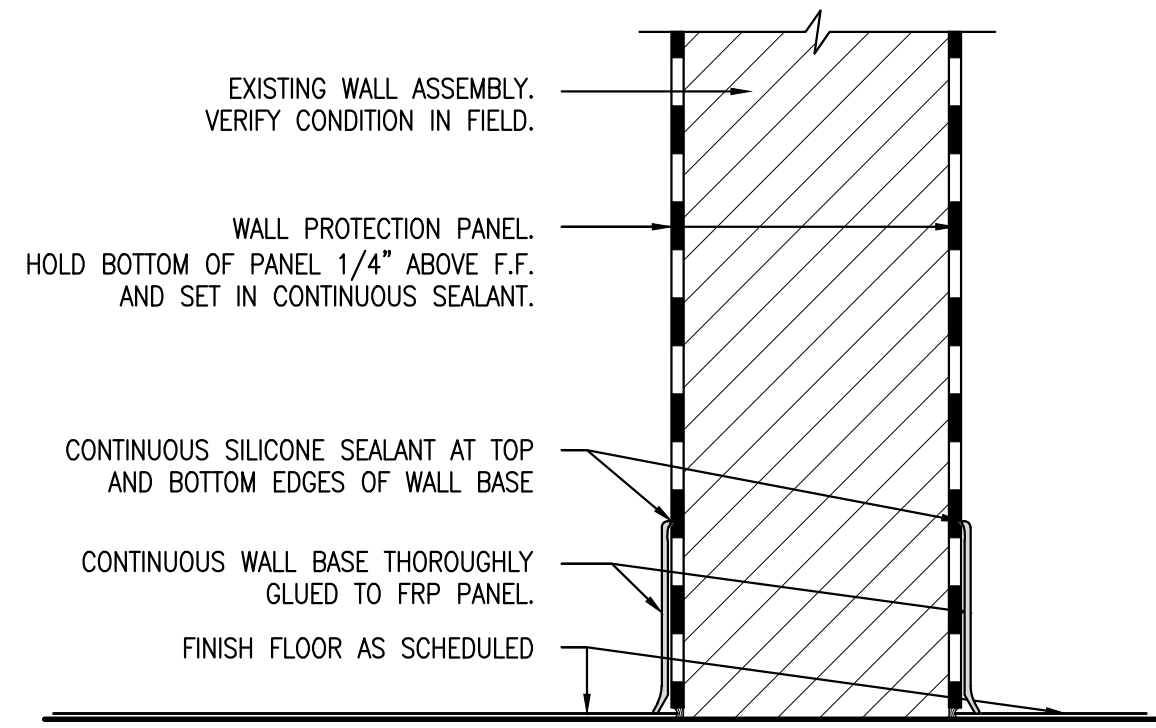


CWS-2 BASE OF WALL DETAIL
LS3.0 SCALE: 3" = 1'-0"

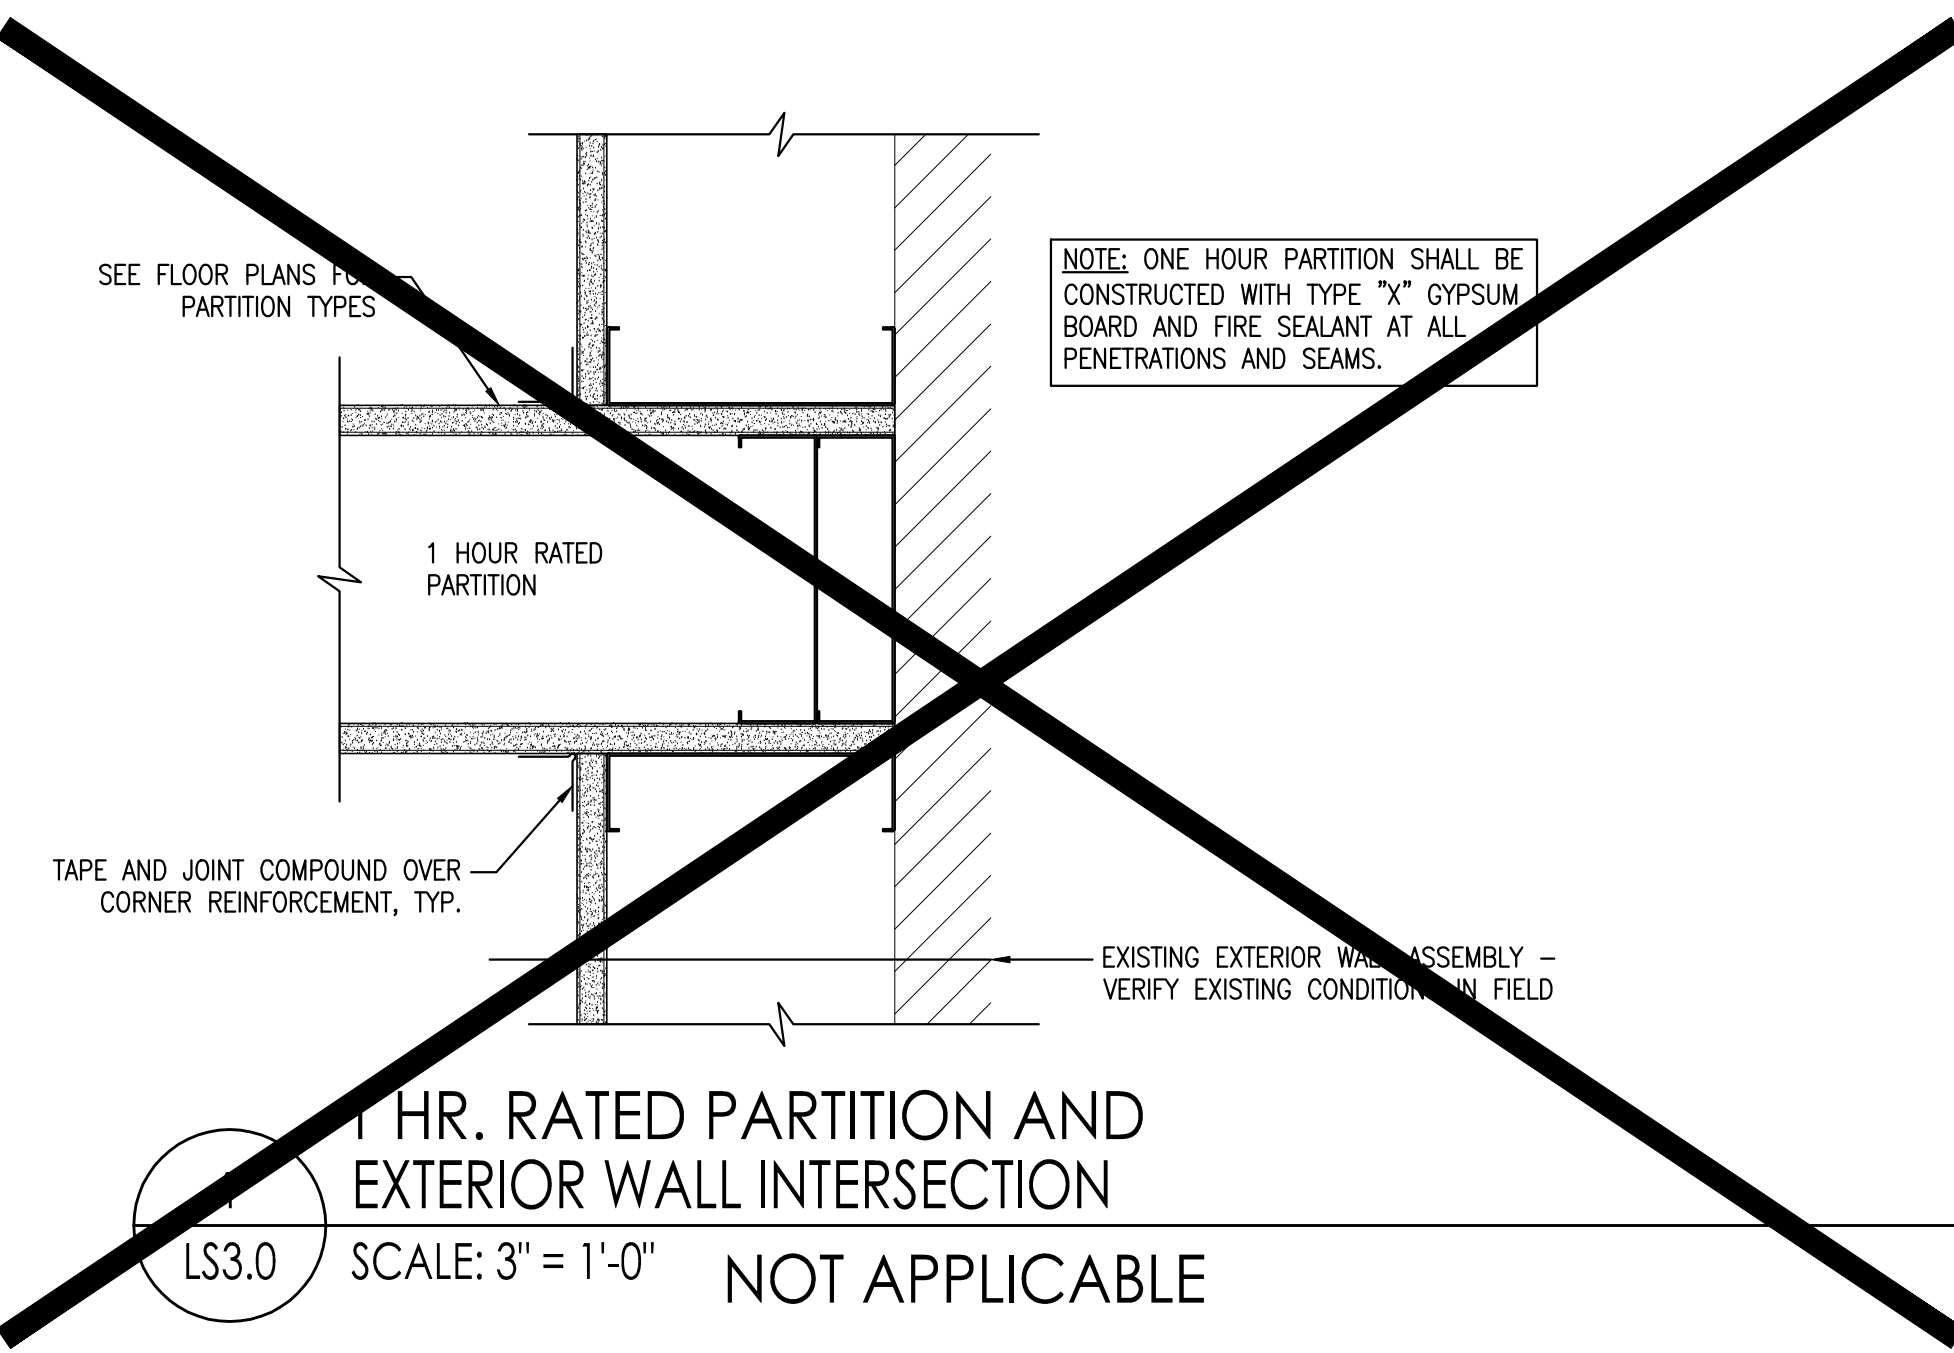


CWS-3 BASE OF WALL DETAIL
LS3.0 SCALE: 3" = 1'-0"

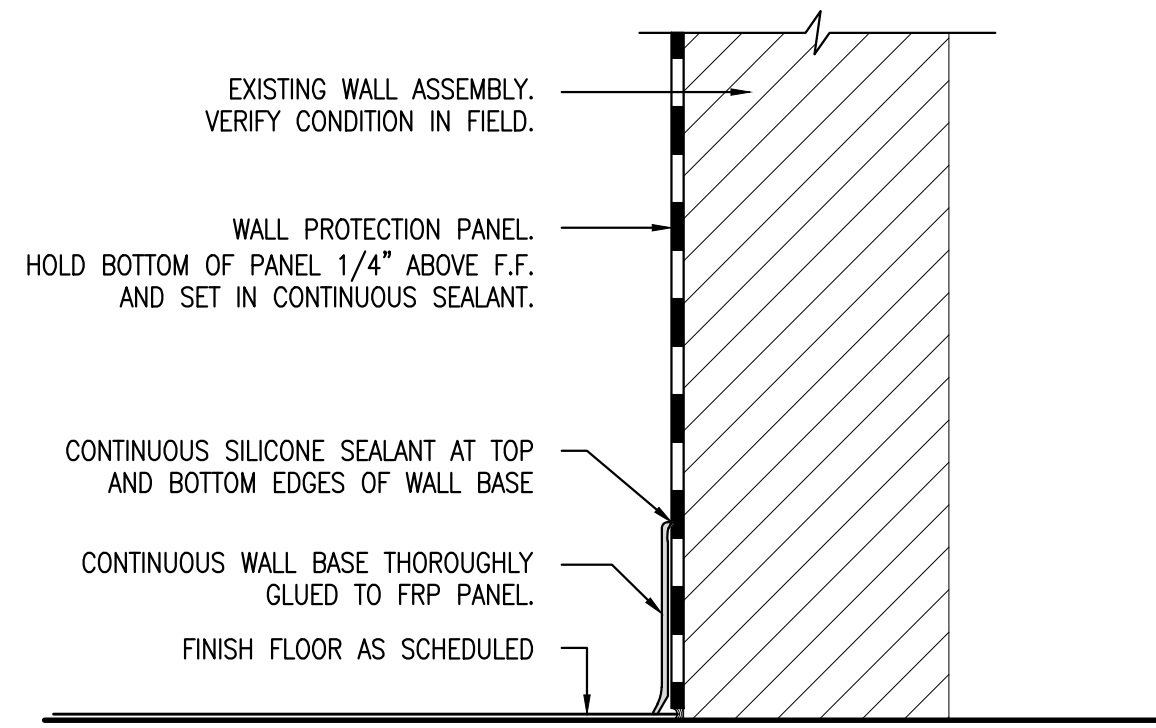

CWS-4 BASE OF WALL DETAIL
LS3.0 SCALE: 3" = 1'-0"

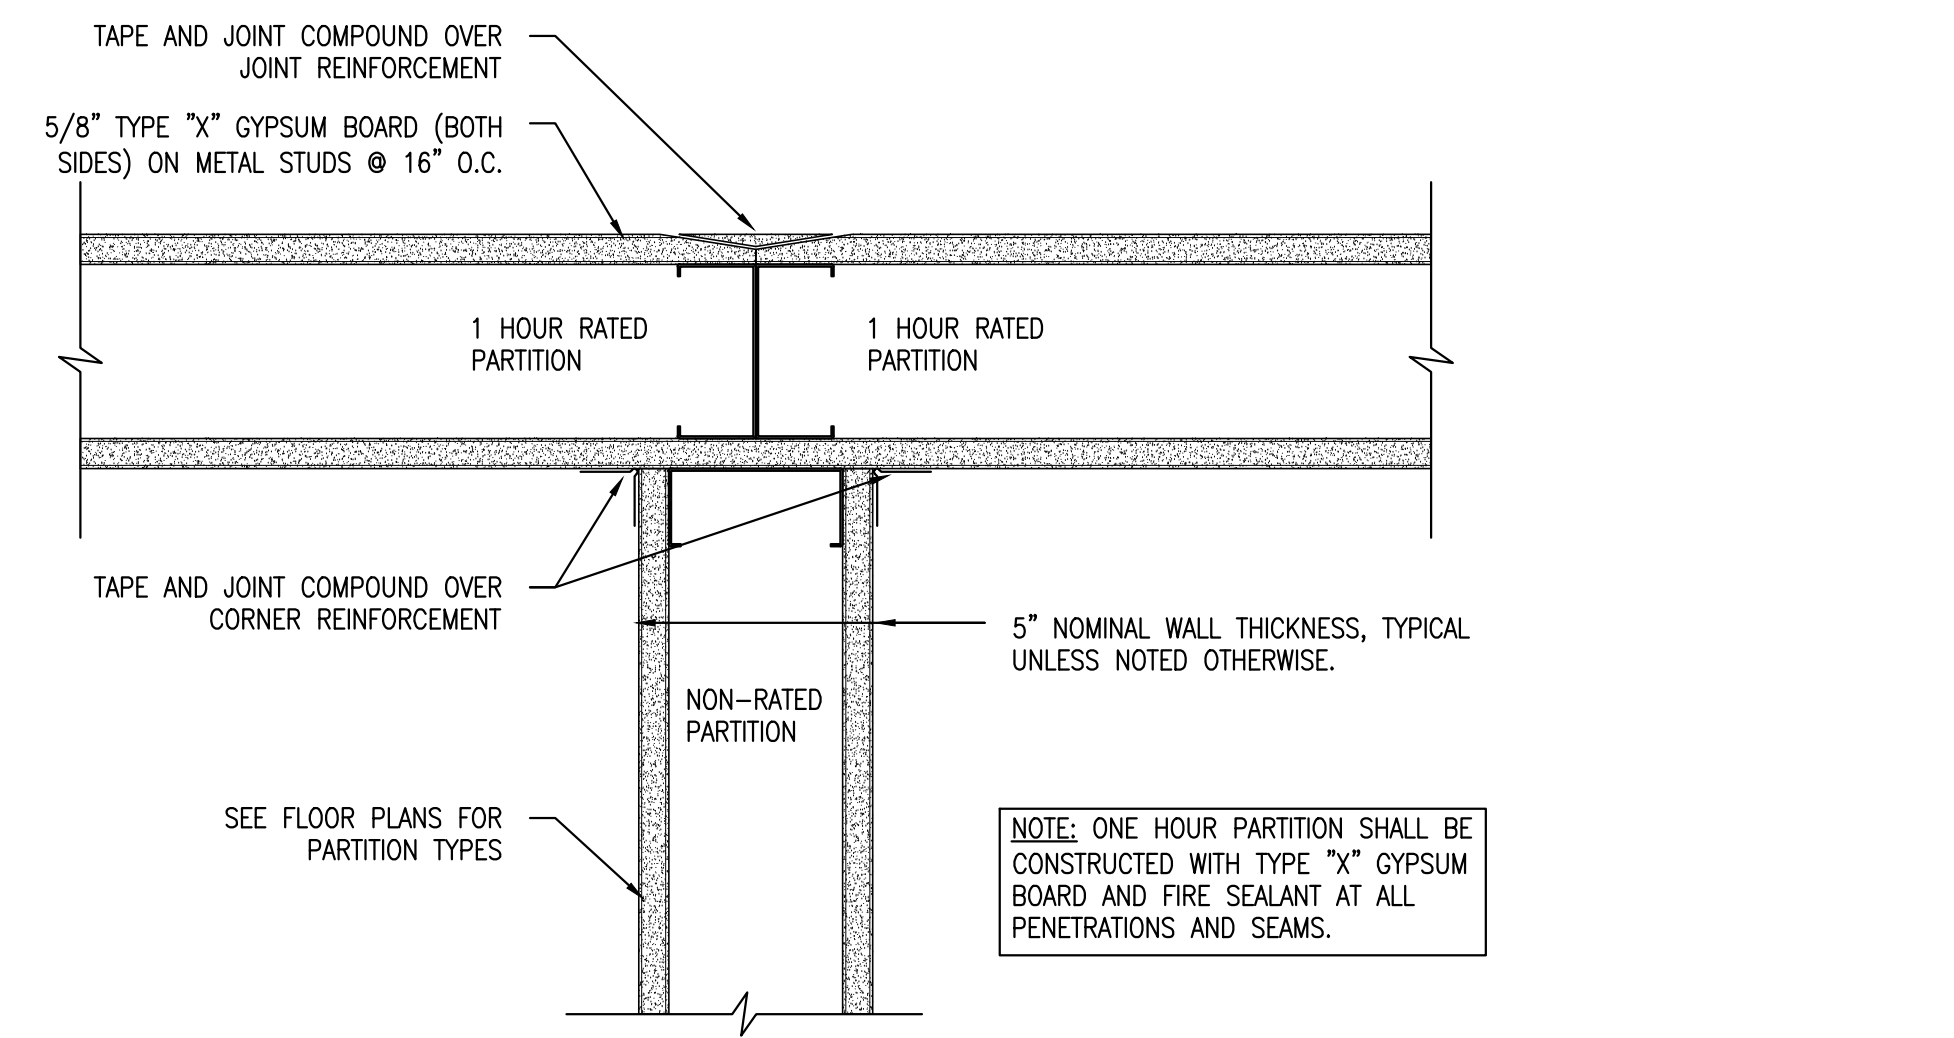

2 1 HR. RATED PARTITION AND NON-RATED PARTITION INTERSECTION
LS3.0 SCALE: 3" = 1'-0"

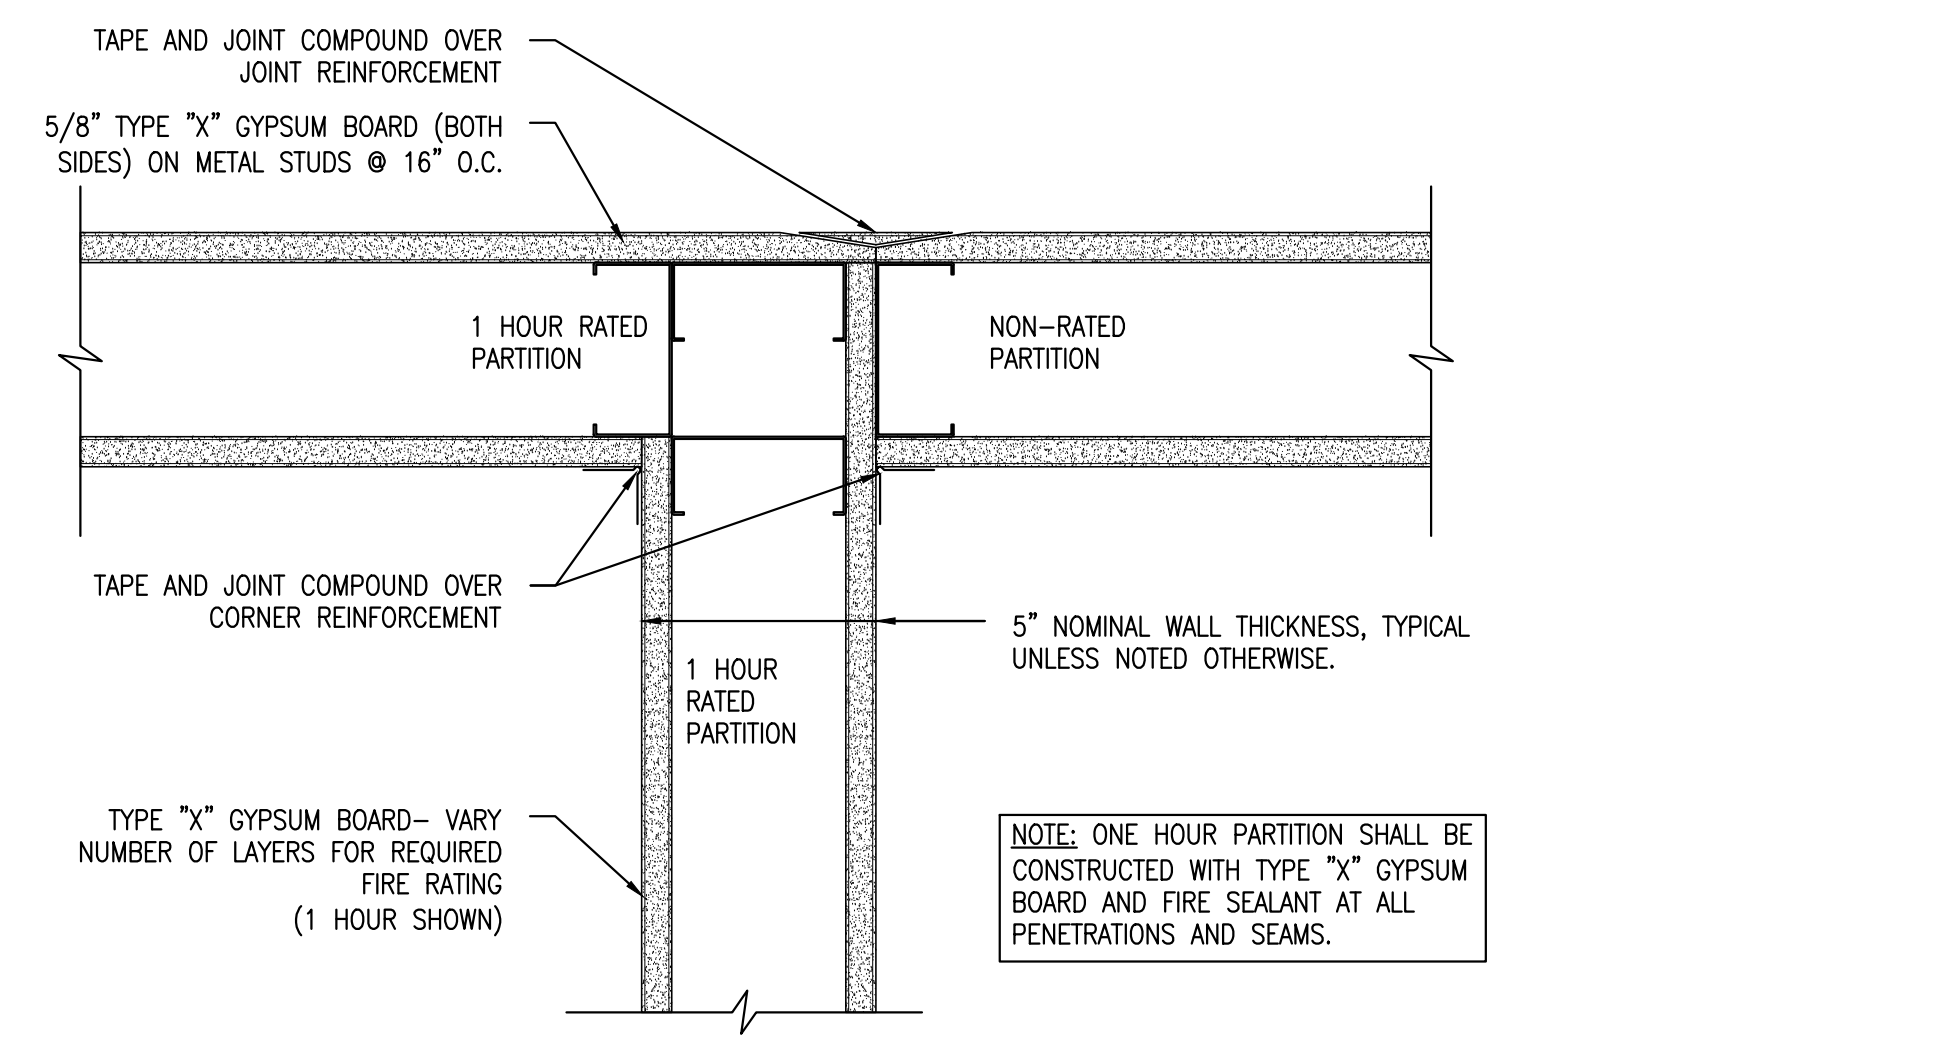

3 1 HR. RATED PARTITION AND NON-RATED PARTITION INTERSECTION
LS3.0 SCALE: 3" = 1'-0"


1 HOUR RATED WALL
PROTECT ALL OPENINGS AND PENETRATIONS
(TYPICALLY ON MED RECORDS, MED WASTE, JANITOR CLOSET, AND SOME TENANT DEMISING WALLS)

2 HOUR RATED WALL
PROTECT ALL OPENINGS AND PENETRATIONS
(TYPICALLY ON TENANT DEMISING WALLS)


1 HOUR RATED SMOKE & FIRE WALL
PROTECT ALL OPENINGS AND PENETRATIONS
(TYPICALLY ON WALLS THAT SEPARATE THE CLINIC INTO TWO OR MORE SMOKE COMPARTMENTS)

- NOTES:
- 1) STENCILS SHALL BE APPLIED TO EACH AND EVERY RATED WALL IN THE FACILITY.
 - 2) SOME JURISDICTIONS MAY HAVE A SPECIFIC HEIGHT REQUIREMENT FOR THE LETTERING; ADJUST ACCORDINGLY.
 - 3) STENCILS SHALL BE APPLIED SO THAT THE BOTTOM OF THE LETTERS ARE 6" ABOVE THE CEILING GRID AND @ EVERY 10'-0" ON CENTER ALONG THE LENGTH OF THE WALL.
 - 4) WHERE THERE IS NOT A CEILING GRID, STENCILS SHALL BE APPLIED 10'-0" A.F.F., AND @ EVERY 10'-0" ON CENTER ALONG THE LENGTH OF THE WALL.

AG-22 RATED WALL STENCILS
LS3.0 SCALE: N.T.S.

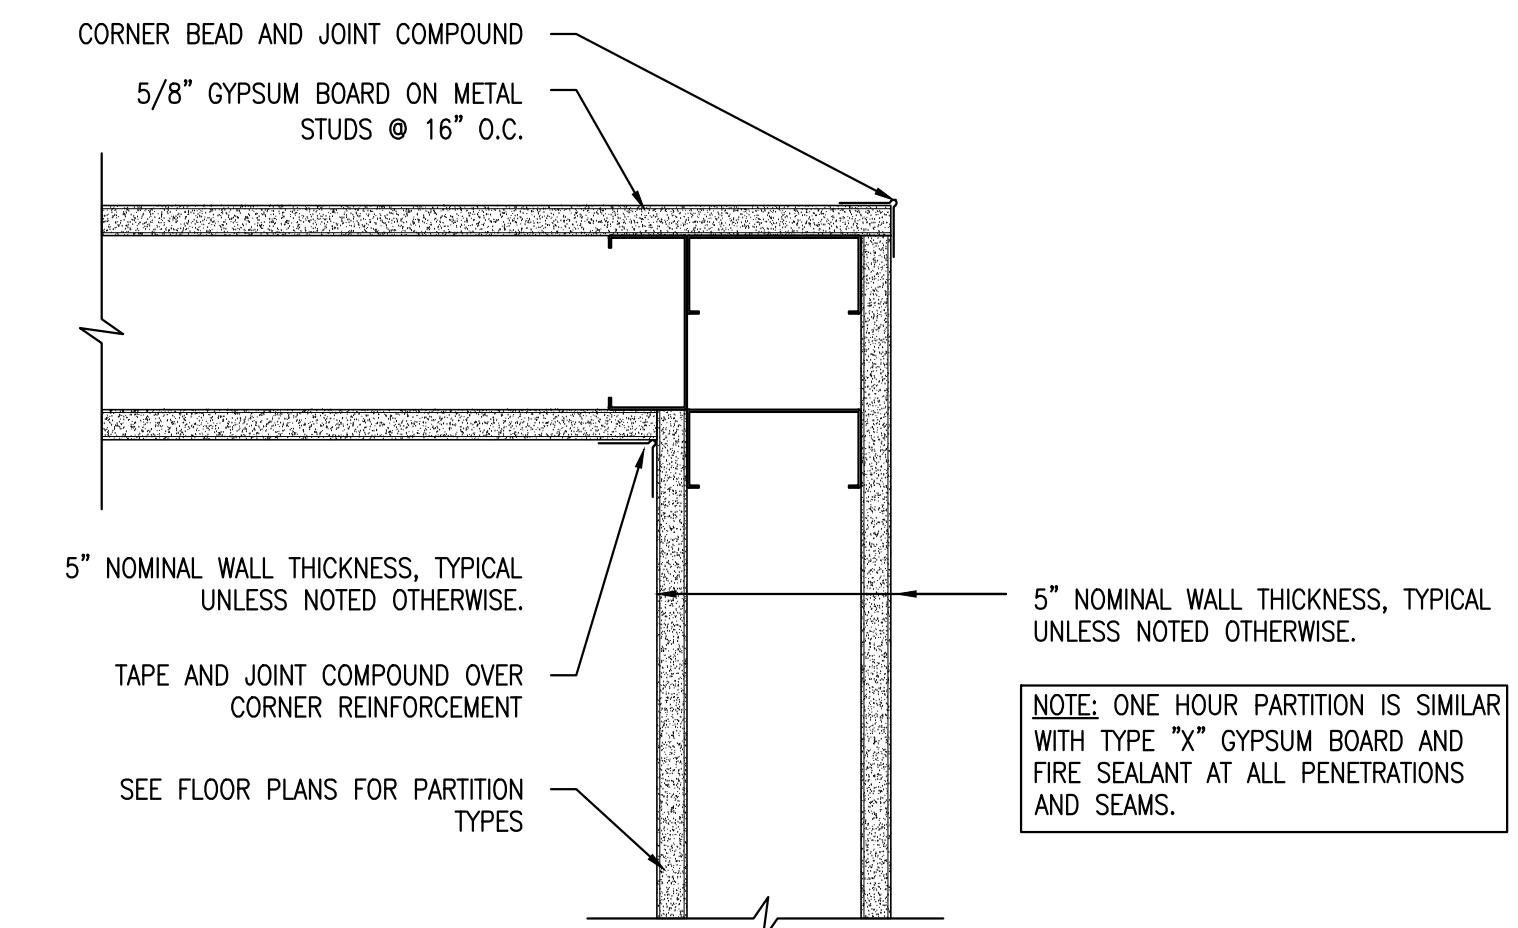


4 TYPICAL PARTITION CORNER DETAIL
LS3.0 SCALE: 3" = 1'-0"

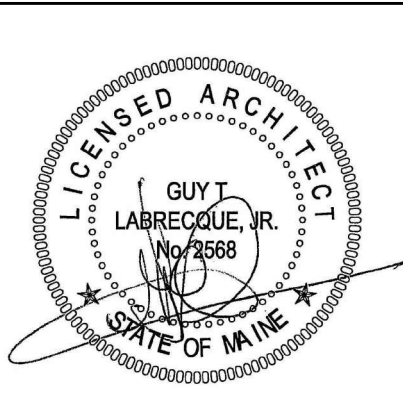

CWS
Architects

434 Cumberland Avenue
Portland, ME 04101
Phone: (207) 774-4441
Fax: (207) 774-4016
www.CW5arch.com

Dialysis Clinic Fit-up:
SOUTHERN MAINE DIALYSIS
 1600 CONGRESS STREET
 PORTLAND, MAINE 04102
1190

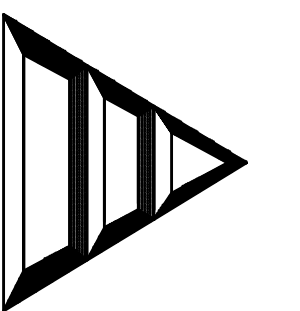

Drafted By: CWS ARCH
Checked By: CWS - GTL
Date Drawn: 03/06/12
Project #: CWS# 11418

REV #	DATE	REVISION DESCRIPTION

LS3.0

Sheet Number

PARTITION DETAILS
SCALE: AS NOTED