

1
NOT USED

REFERENCED FROM:

SCALE:


3
DOOR AND DOOR FRAME ELEVATIONS
REFERENCED FROM:

SCALE: 1/4" = 1'-0"

9

WIRING DIAGRAM FOR AUTOMATIC DOORS
REFERENCED FROM:


SCALE: 1/2" = 1'-0"

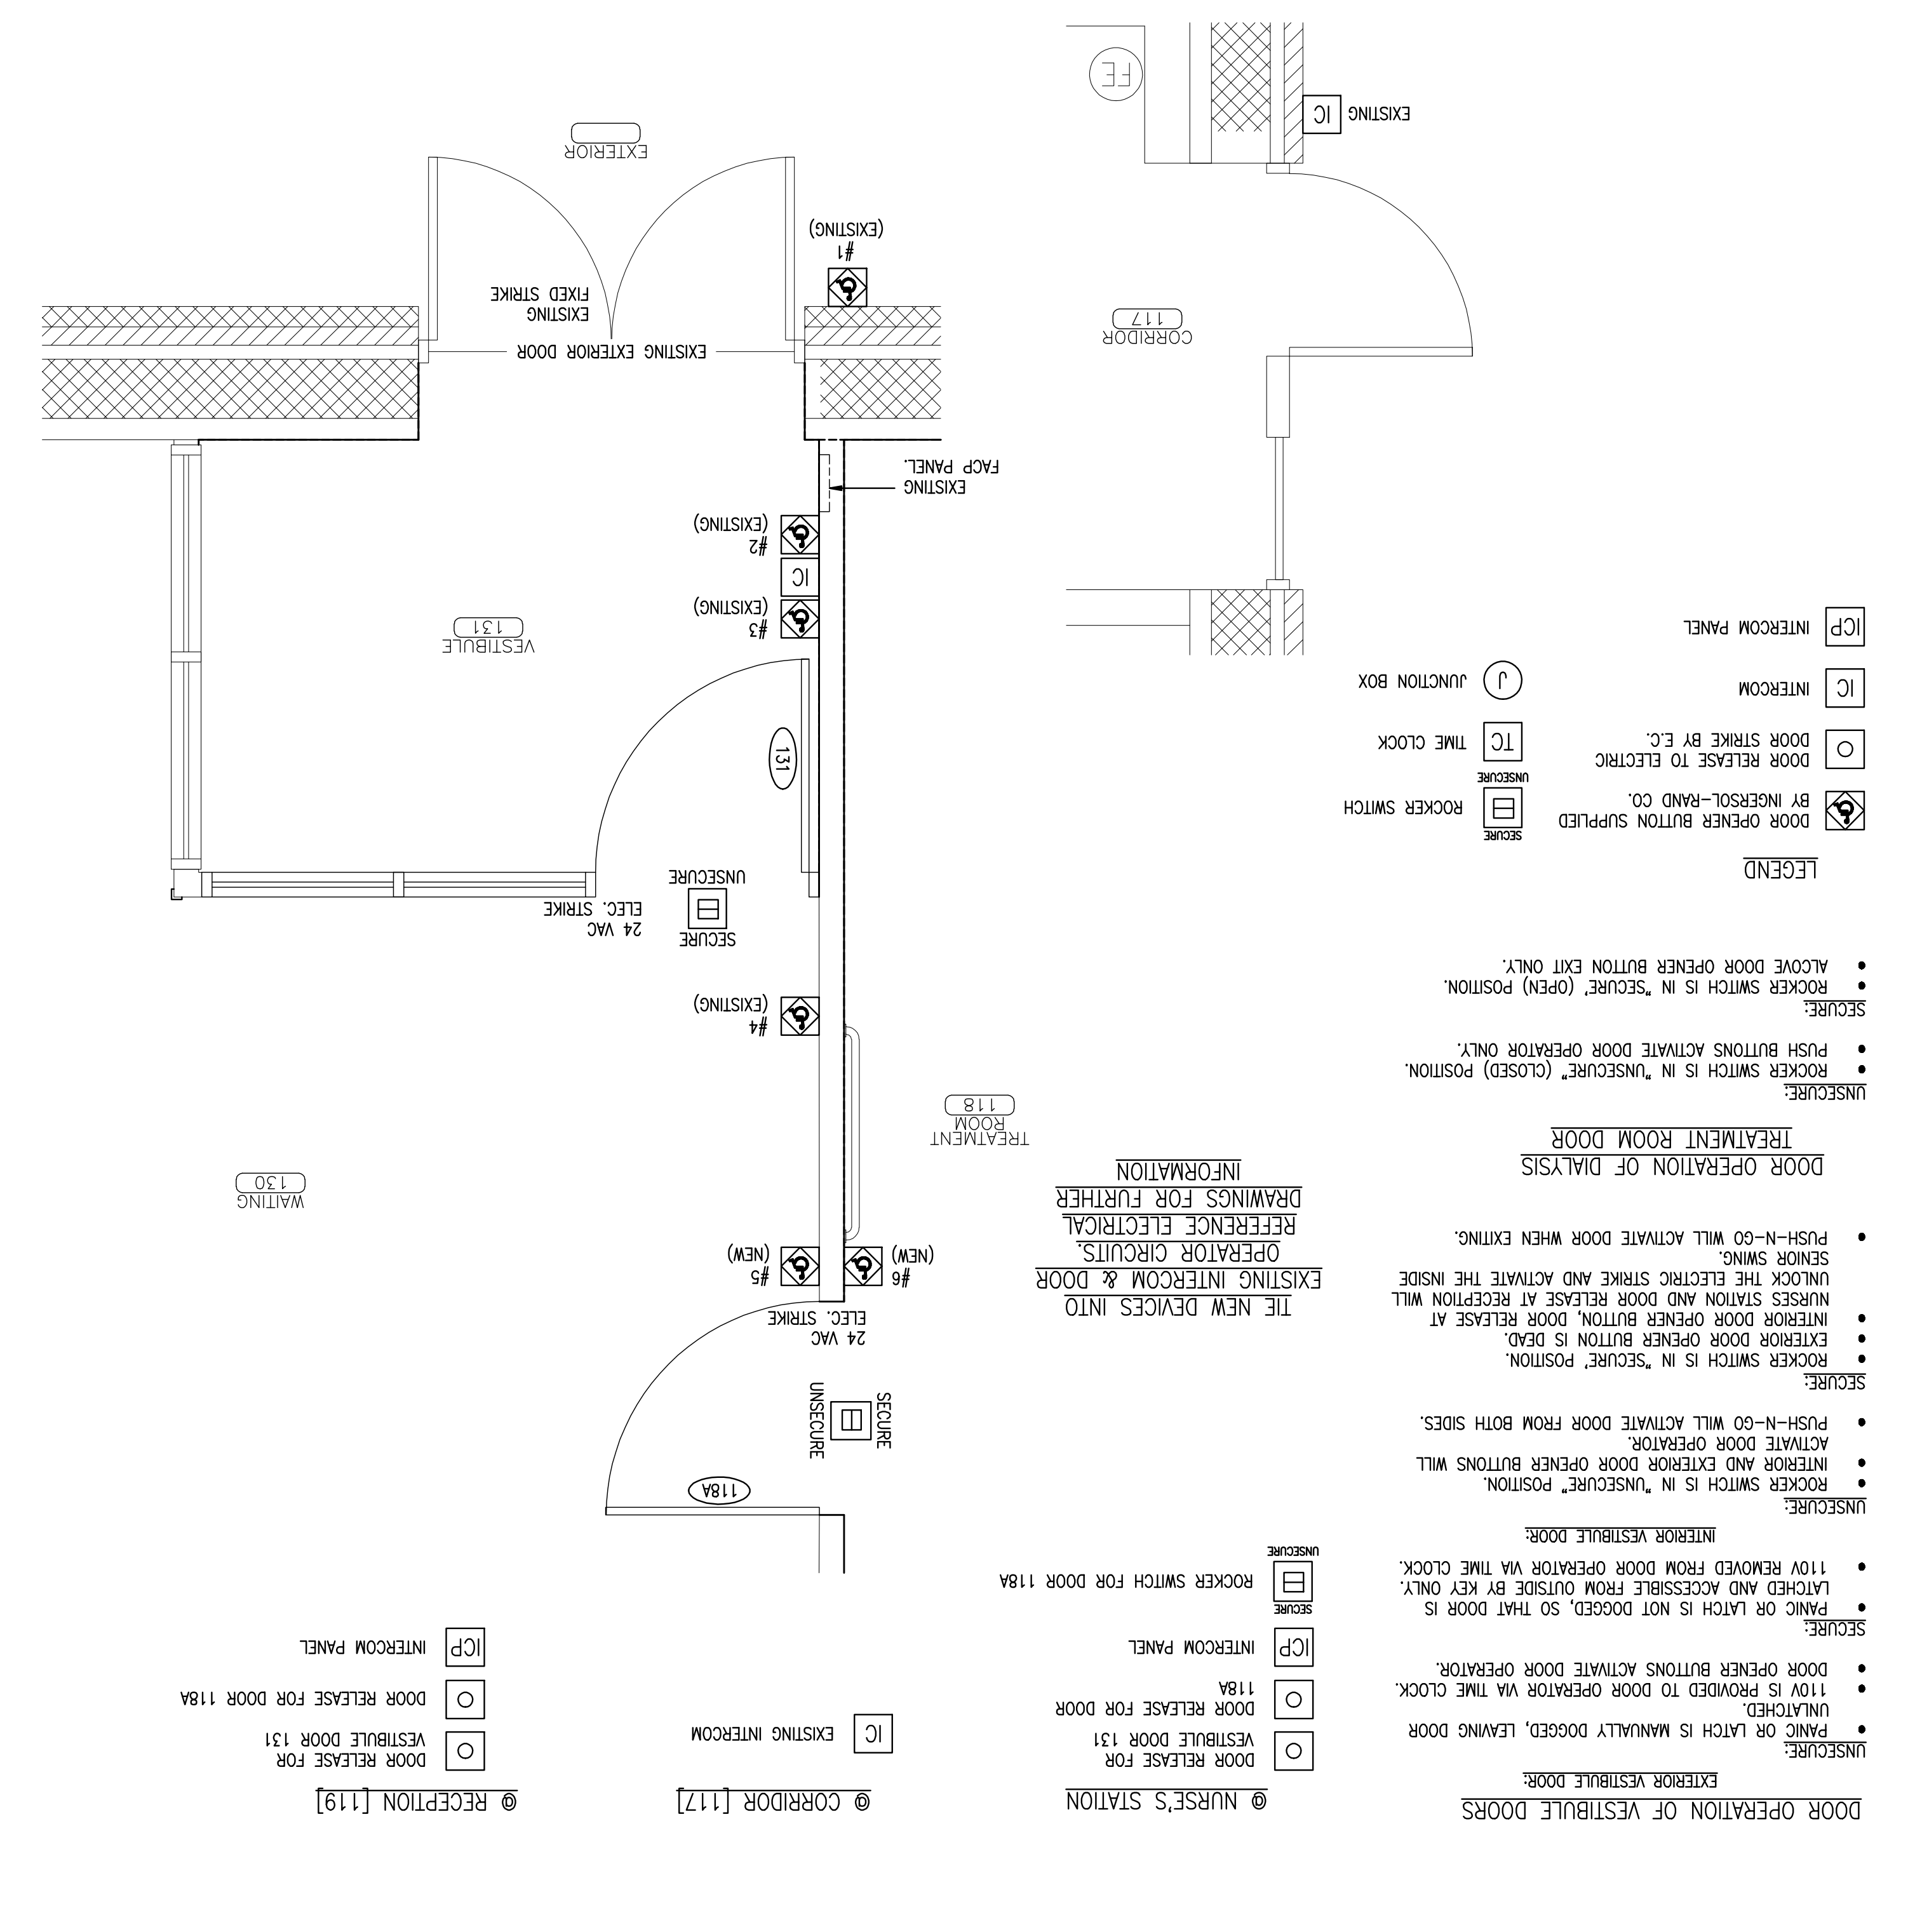

11

INTERIOR ALUM. STOREFRONT JAMB DETAIL
REFERENCED FROM:


SCALE: 3/8" = 1'-0"

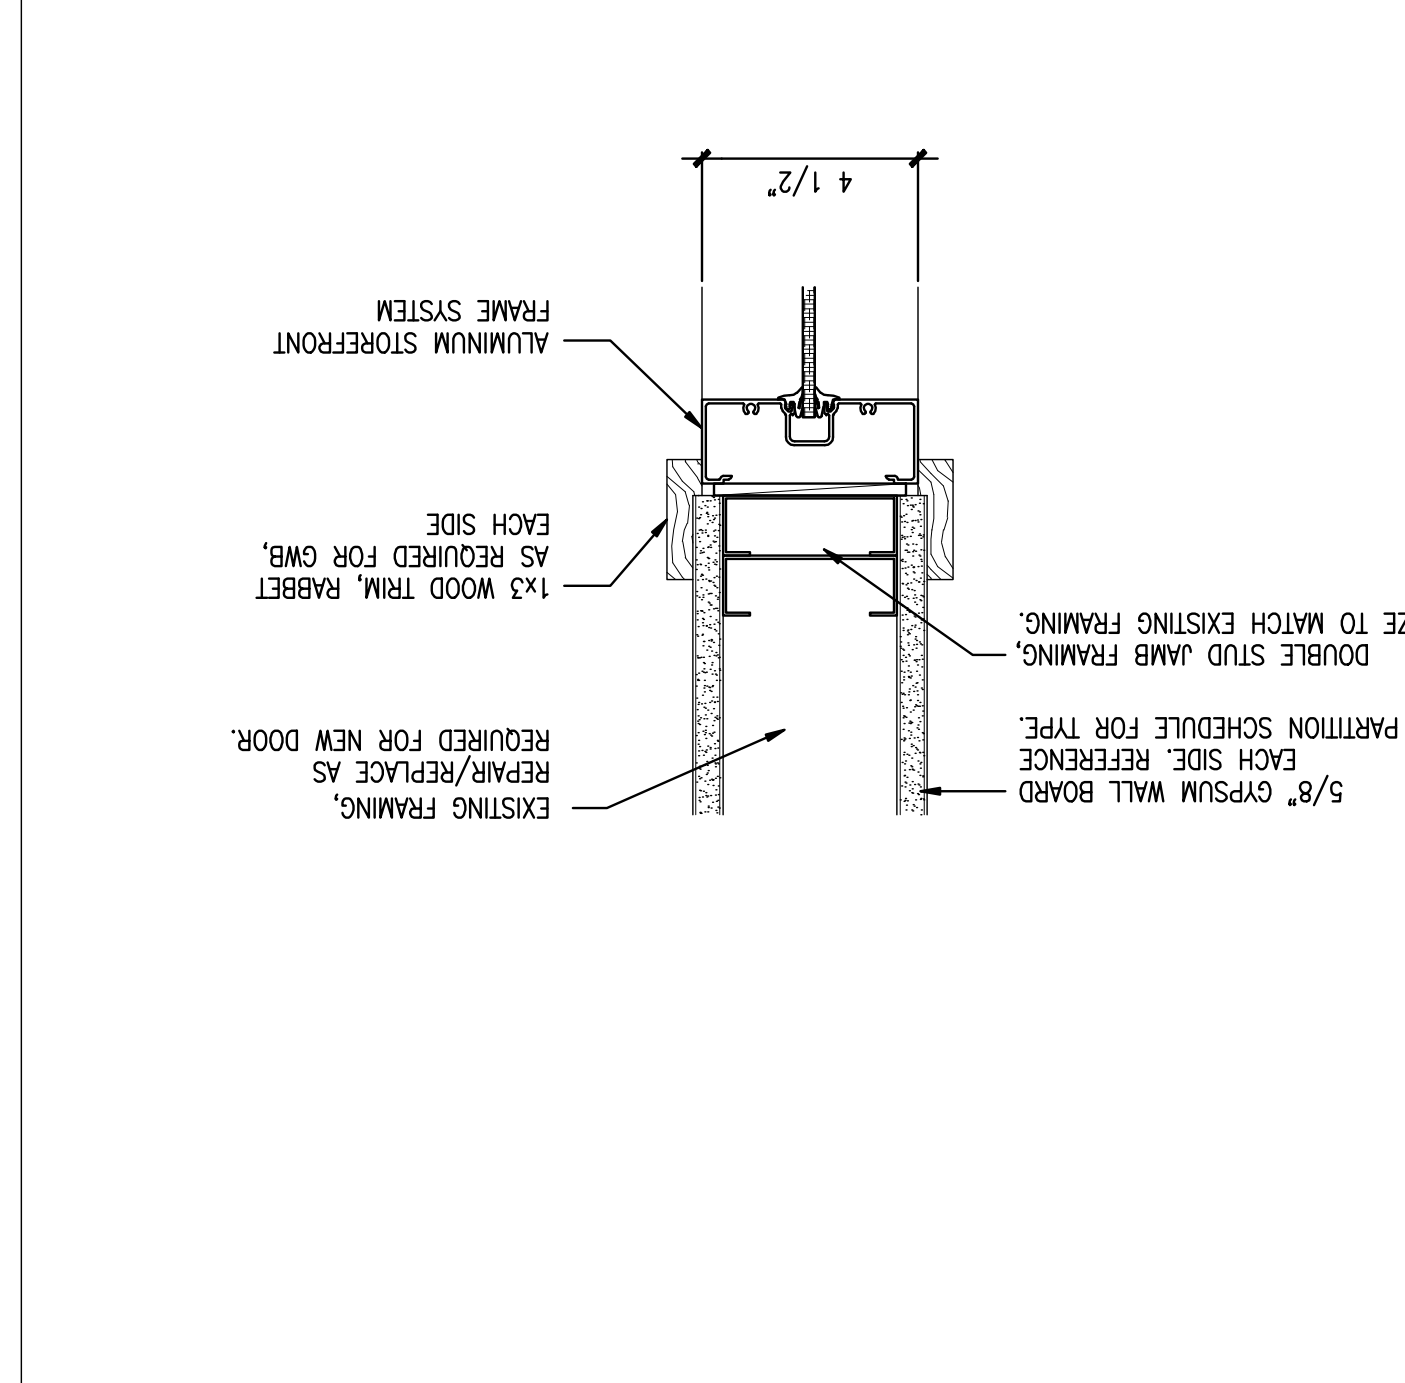

12

JAMB DETAIL AT HOLLOW METAL FRAME
REFERENCED FROM:


SCALE: 3/8" = 1'-0"

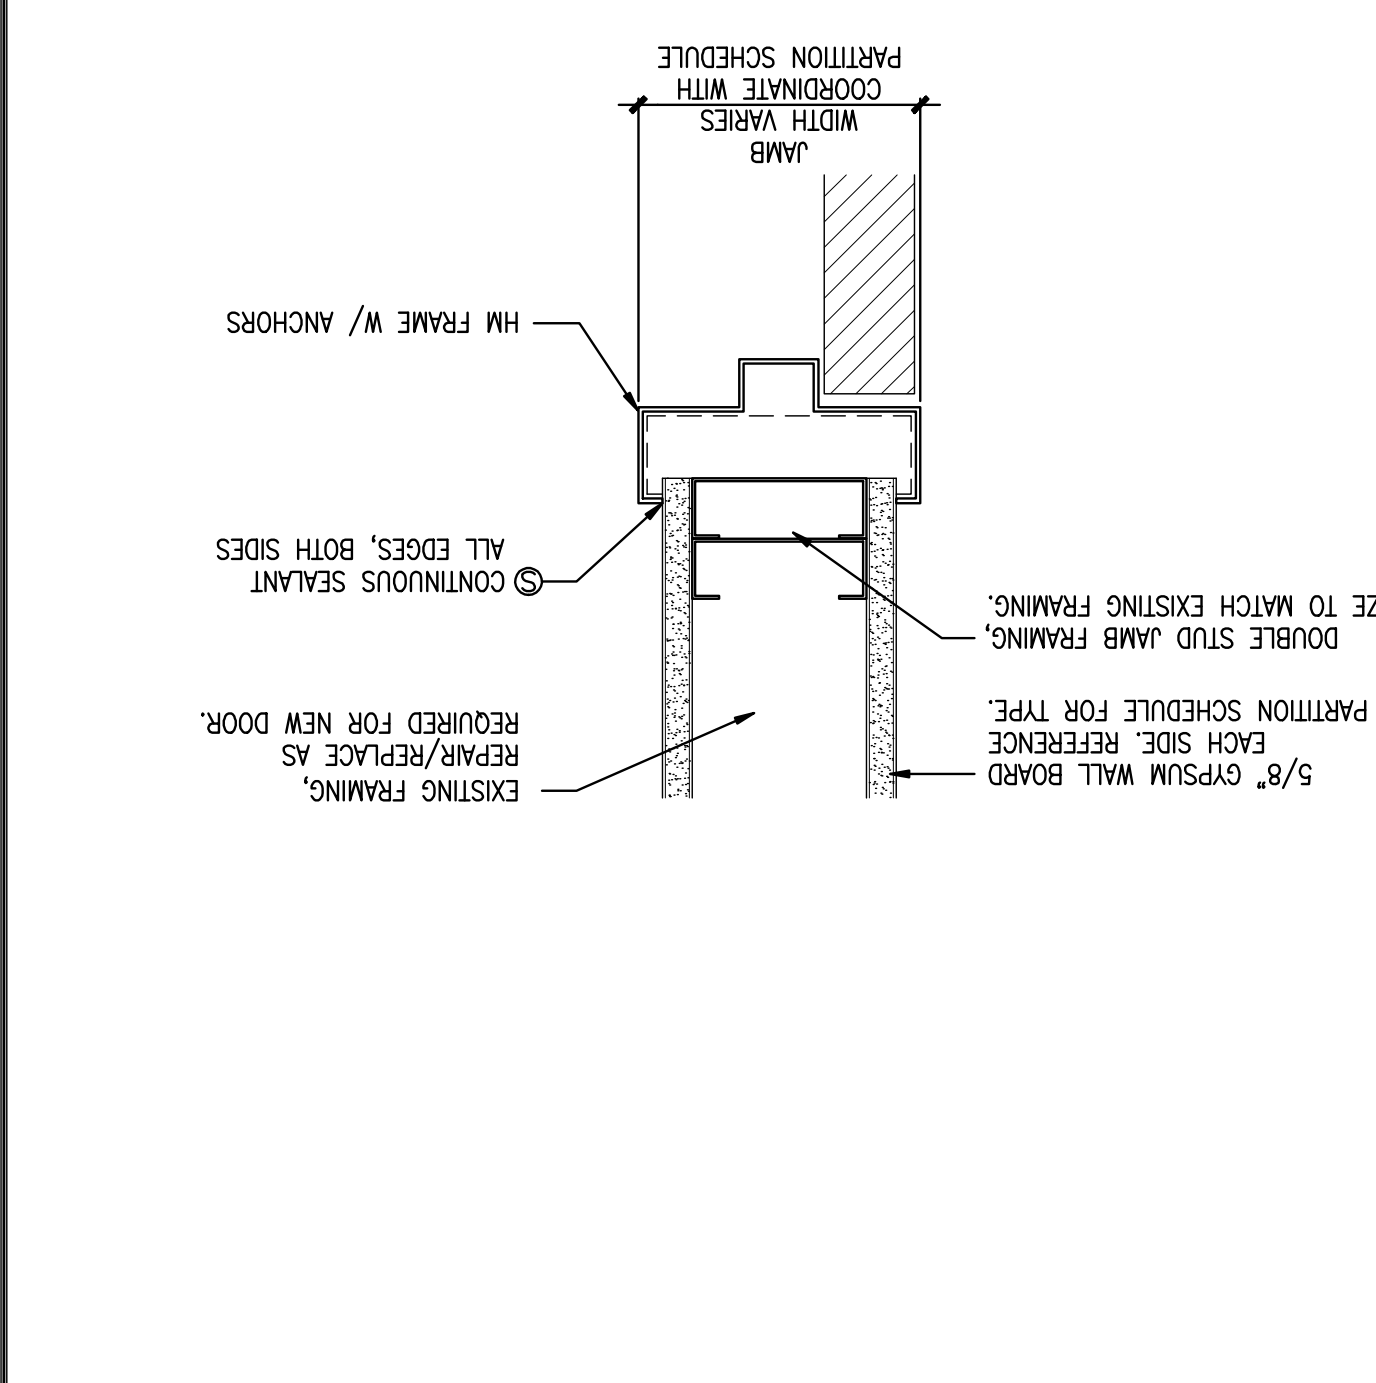

7

INTERIOR ALUM. STOREFRONT HEAD DETAIL
REFERENCED FROM:


SCALE: 3/8" = 1'-0"

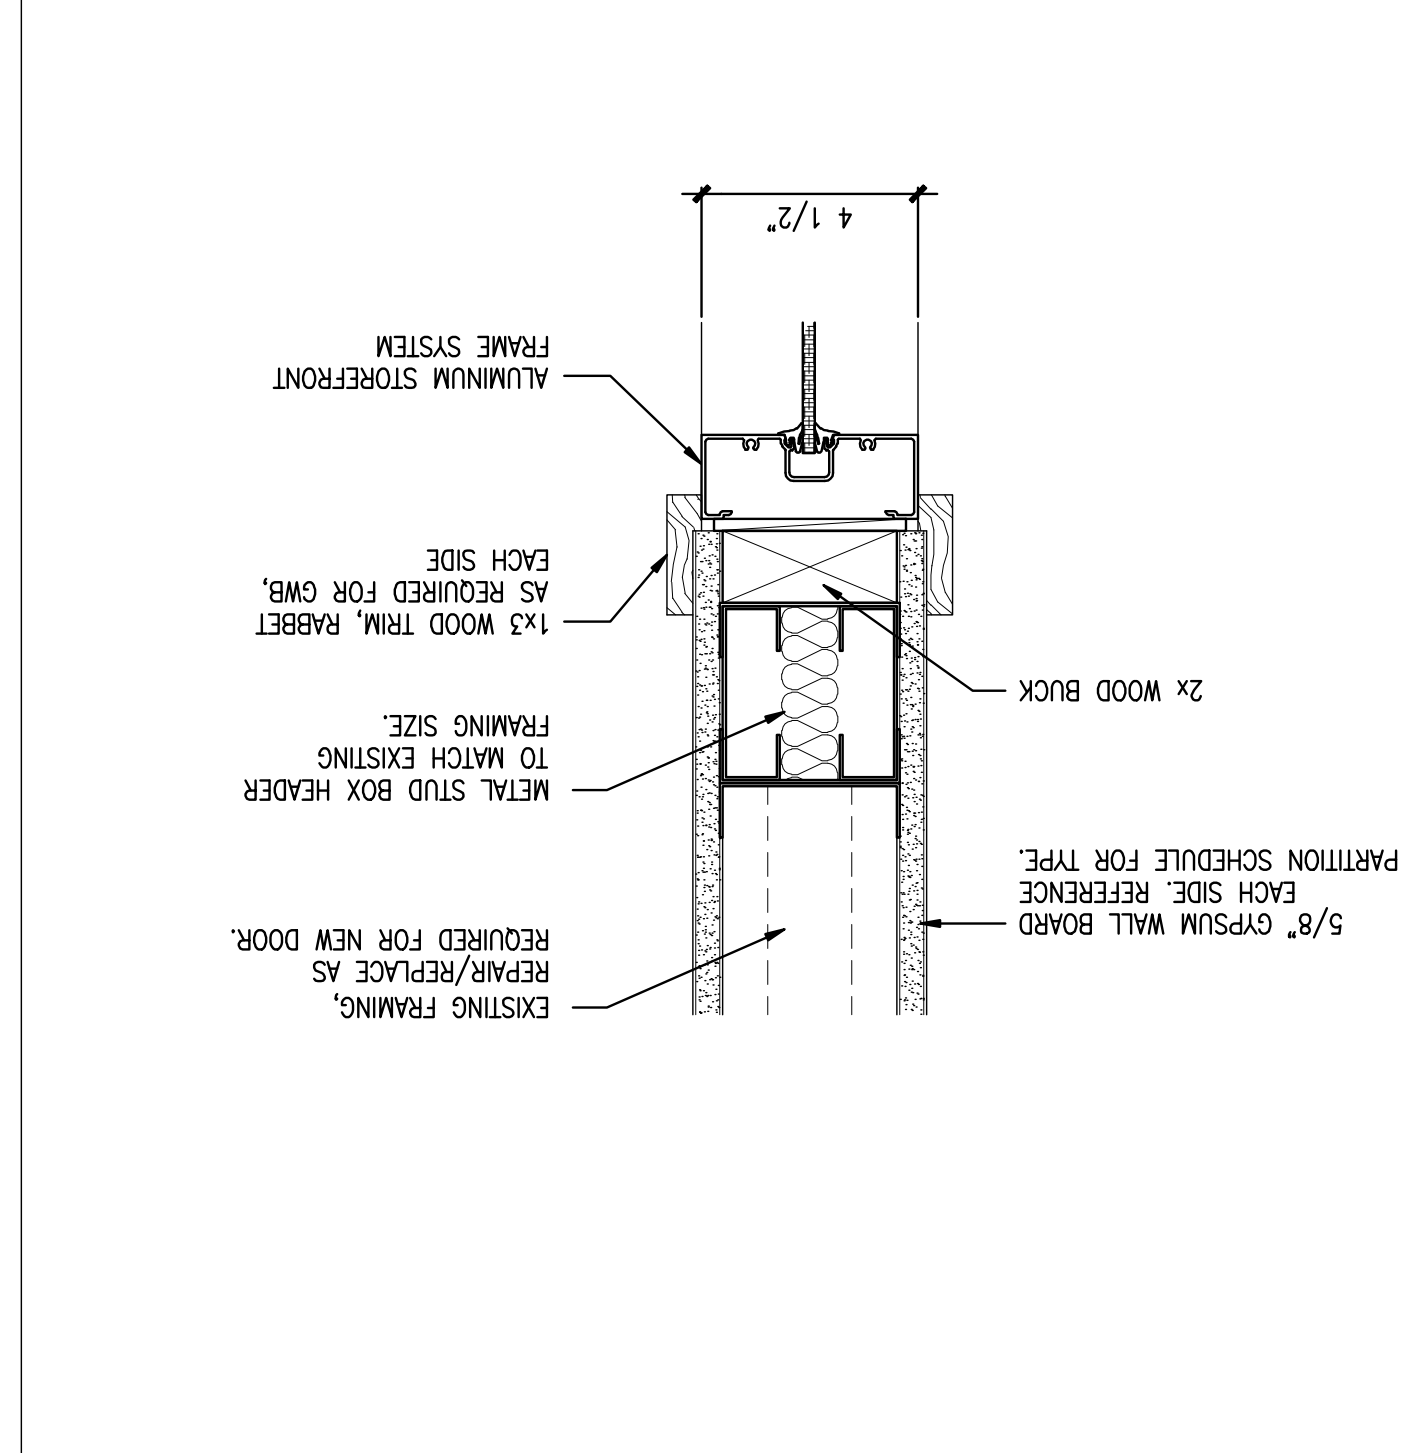

8

HEAD DETAIL AT HOLLOW METAL FRAME
REFERENCED FROM: DOOR & DOOR HARDWARE SCHEDULES

SCALE: 3/8" = 1'-0"

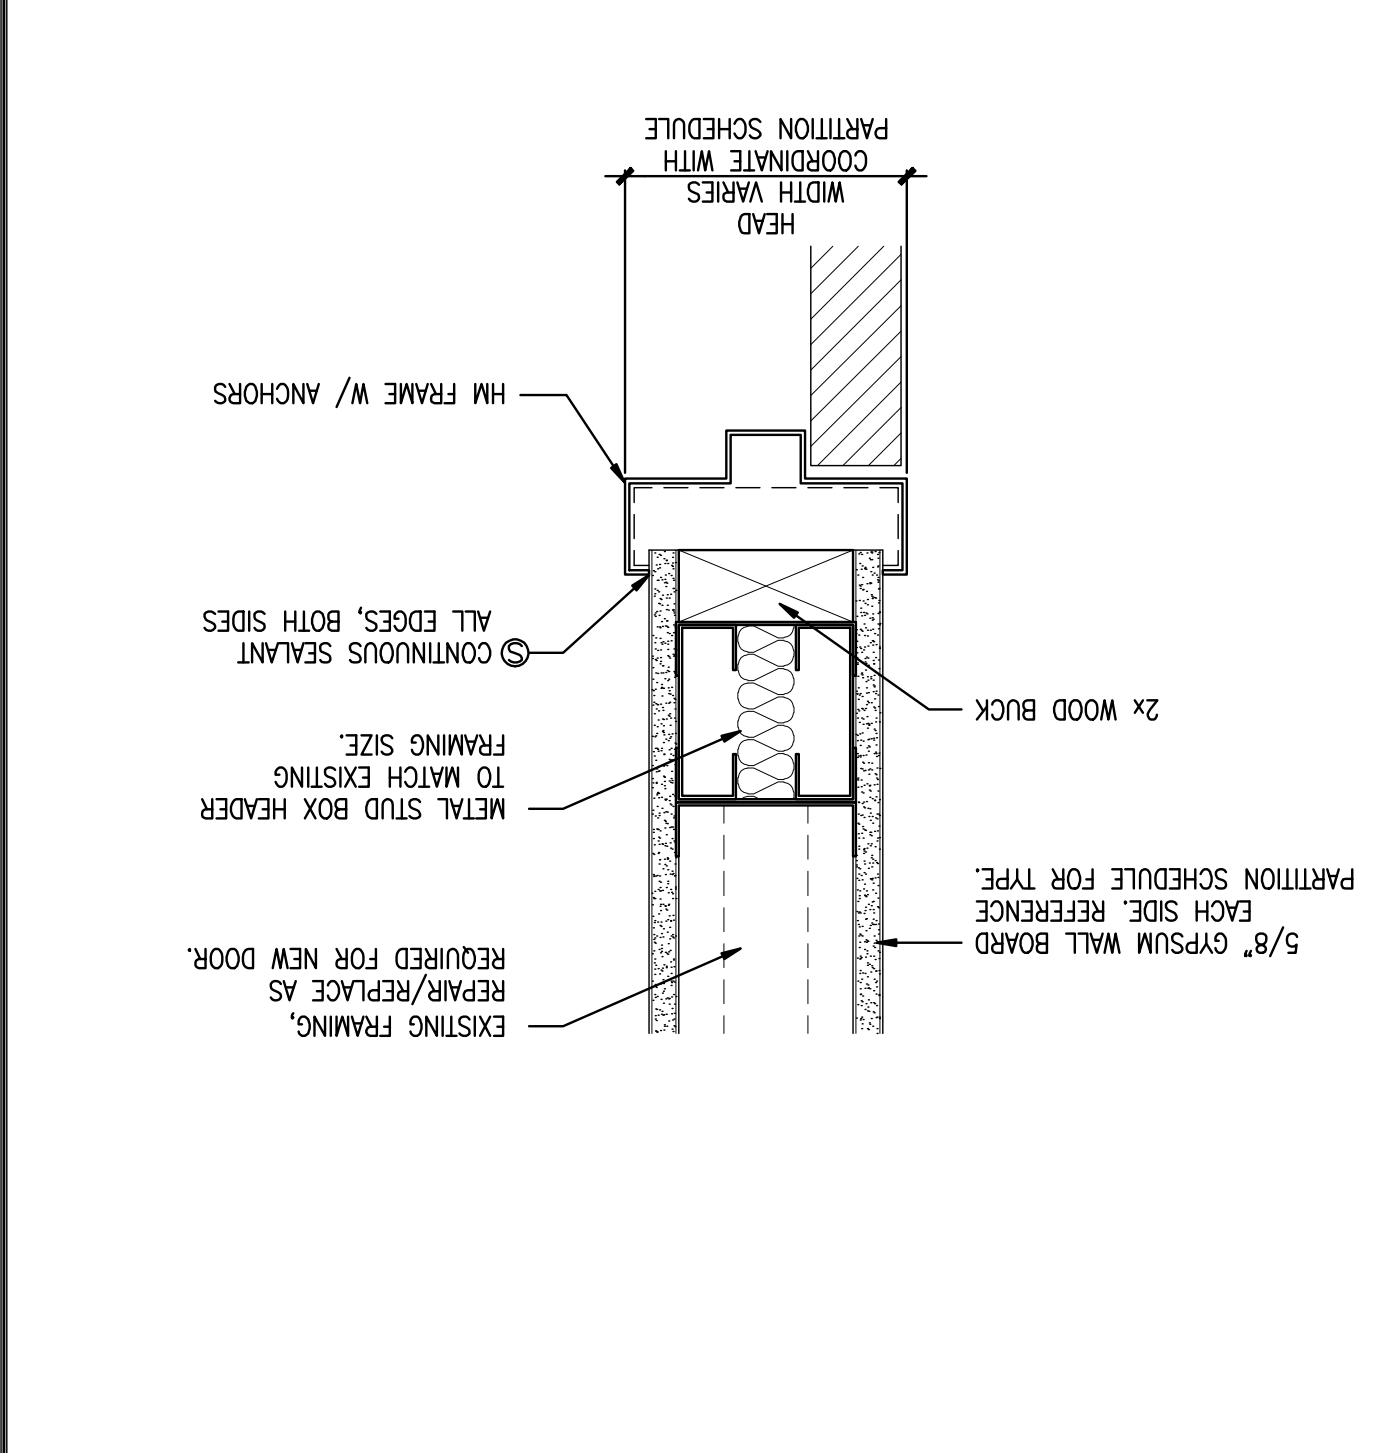

CWS Architects
434 Cumberland Avenue
Portland, ME 04101
Phone: (207) 774-4441
Fax: (207) 774-4016
www.CWSarch.com

THE RENOVATIONS TO SOUTHERN MAINE DIALYSIS PORTLAND, MAINE #1190
1600 CONGRESS STREET
PORTLAND, MAINE 04101

PRESENUS MEDICAL SERVICES DIALYSIS SERVICES NORTH AMERICA
1266 MAIN STREET
WALTHAM, MA 02451
(781) 891-0839
(781) 891-0830

Revisions:	Date:	Description:

A4.0
Drawing Title: DOOR & DOOR FRAME ELEVATIONS & MISC DETAILS
Scale: AS NOTED
Date: 9/04/2007
CWS Proj No.: 2006 4471-ft