




A2 SECTION @ RECEPTION WINDOW - SLIDING PANEL
REFERENCED FROM: SCALE: 3" = 1'-0"

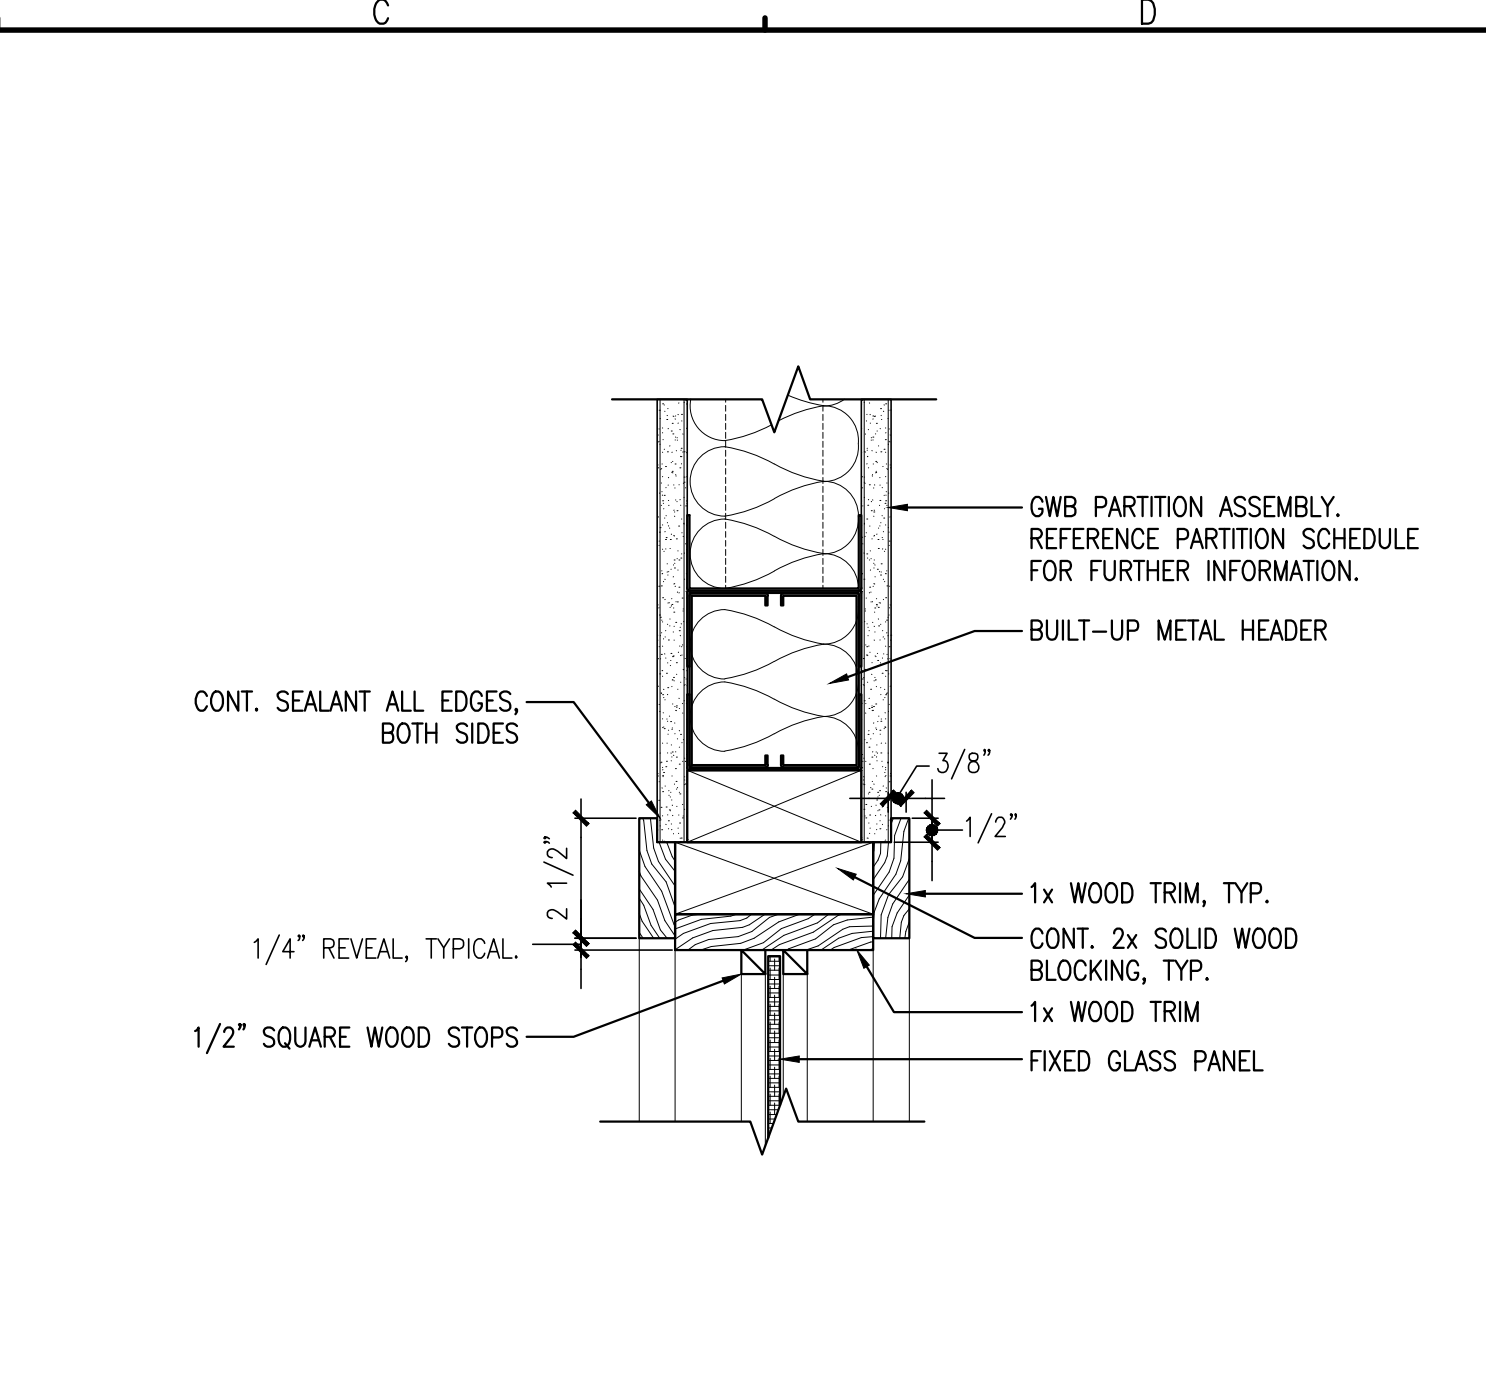


C2 TYPICAL HEAD DETAIL @ INTERIOR WINDOW
REFERENCED FROM: SCALE: 3" = 1'-0"

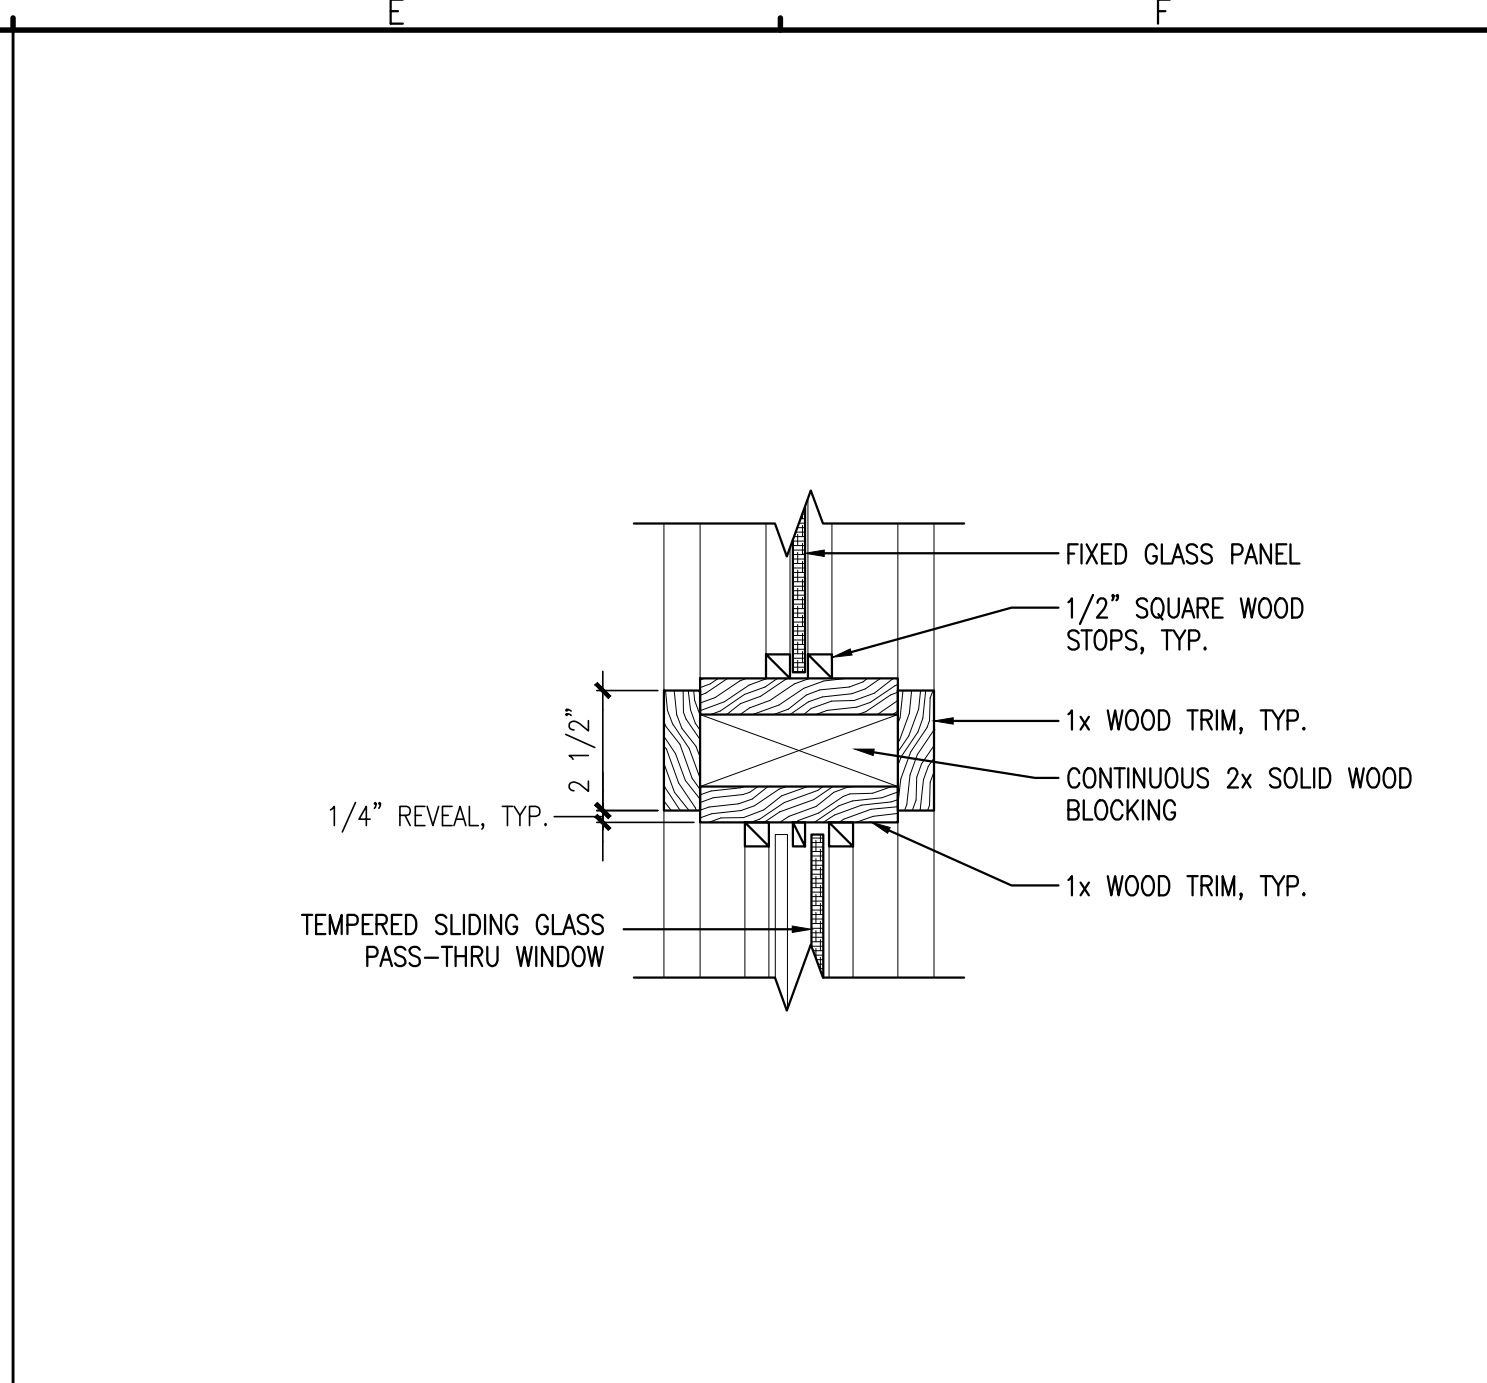


E2 MULLION DETAIL @ WINDOW "C"
REFERENCED FROM: SCALE: 1/2" = 1'-0"

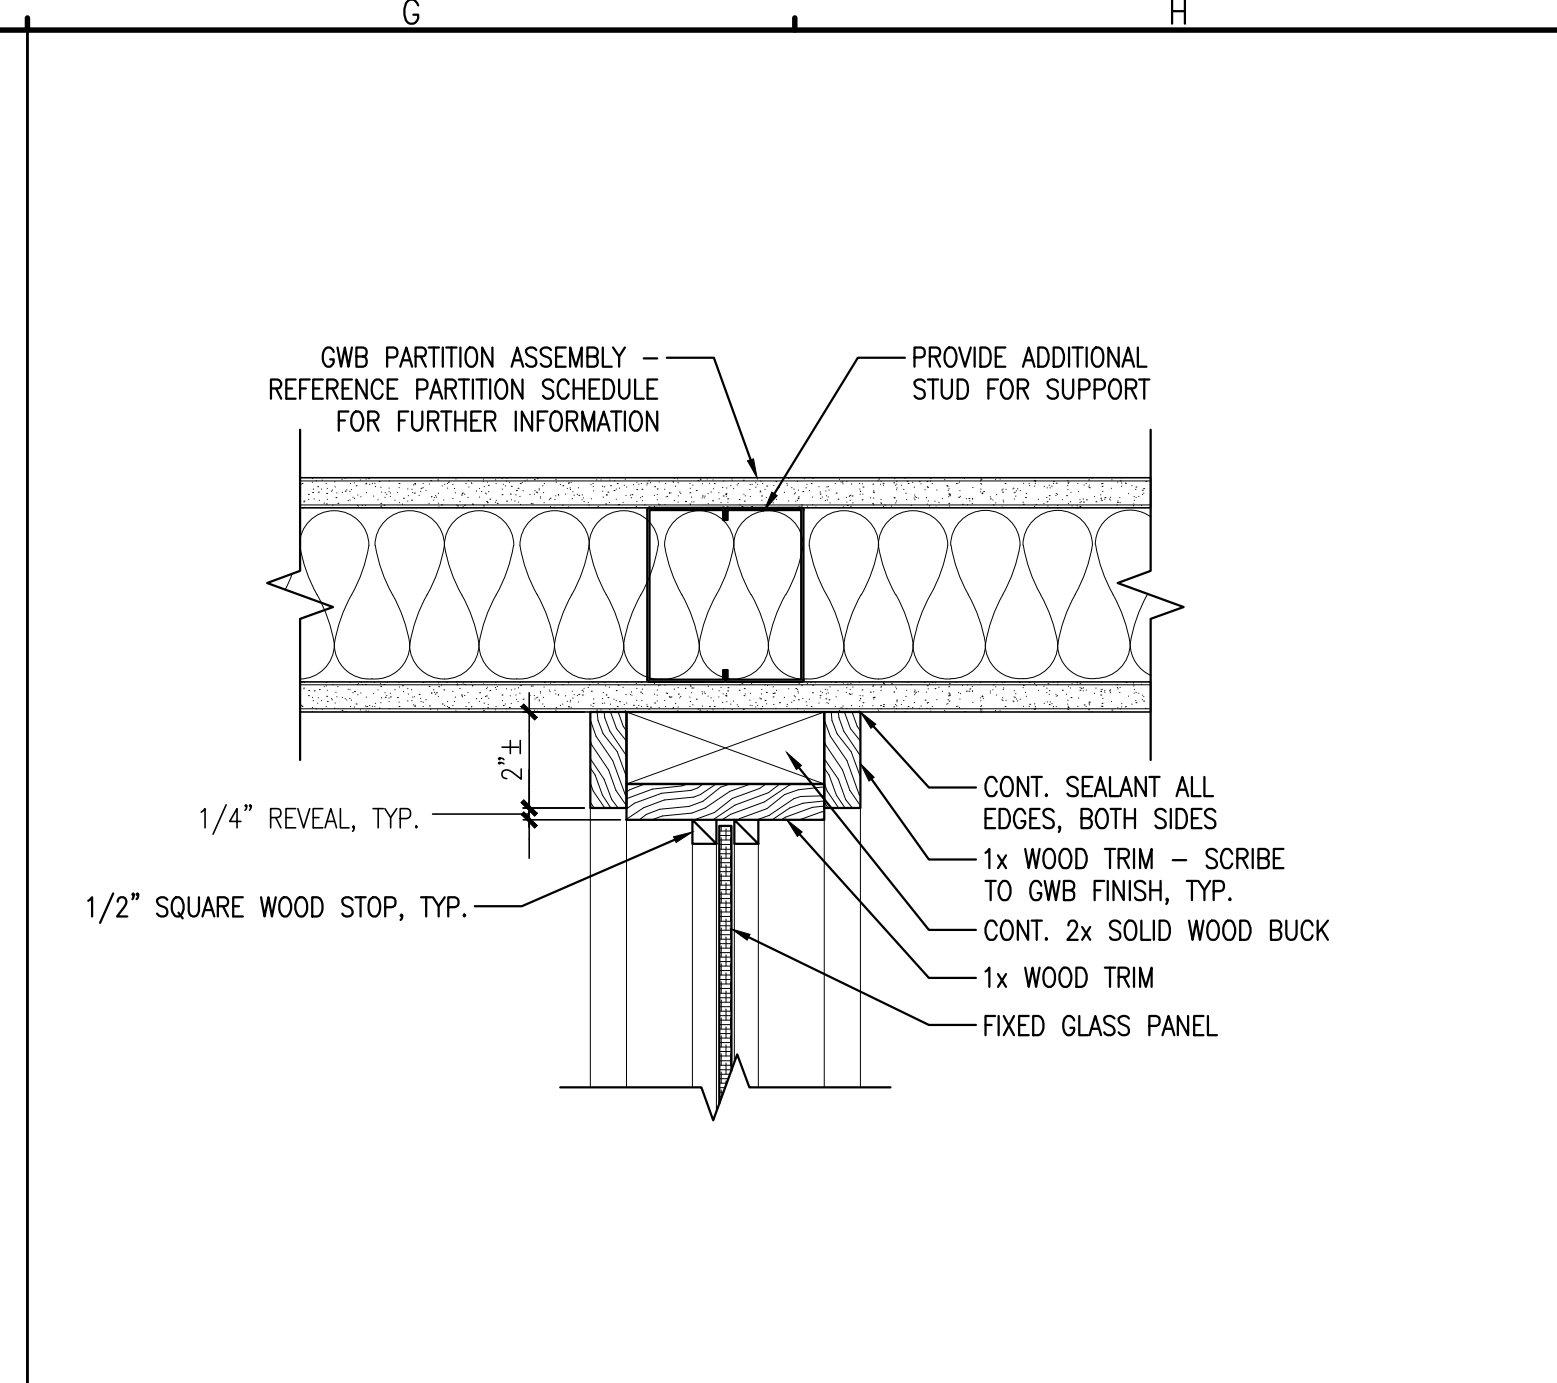


G2 JAMB DETAIL @ WINDOW "C"
REFERENCED FROM: SCALE: 1/2" = 1'-0"

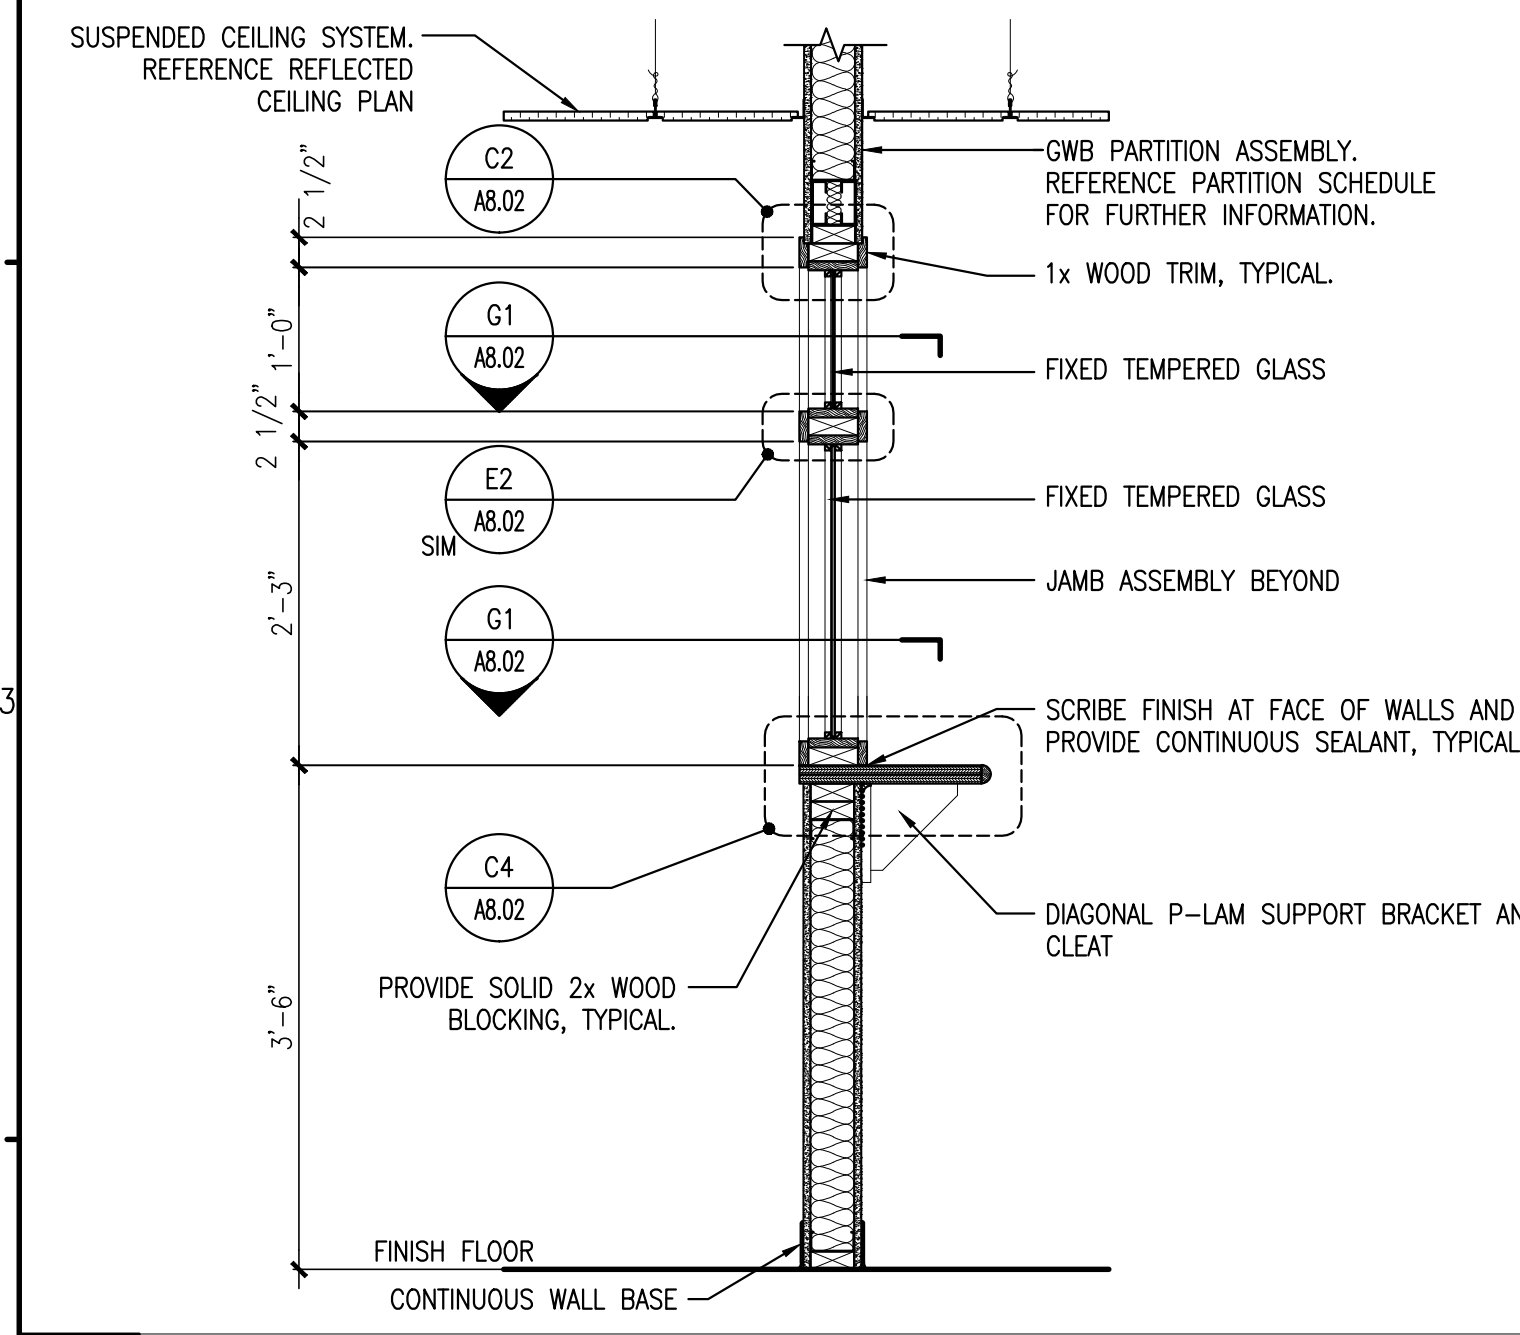


A4 SECTION @ RECEPTION WINDOW - FIXED PANEL
REFERENCED FROM: SCALE: 3" = 1'-0"

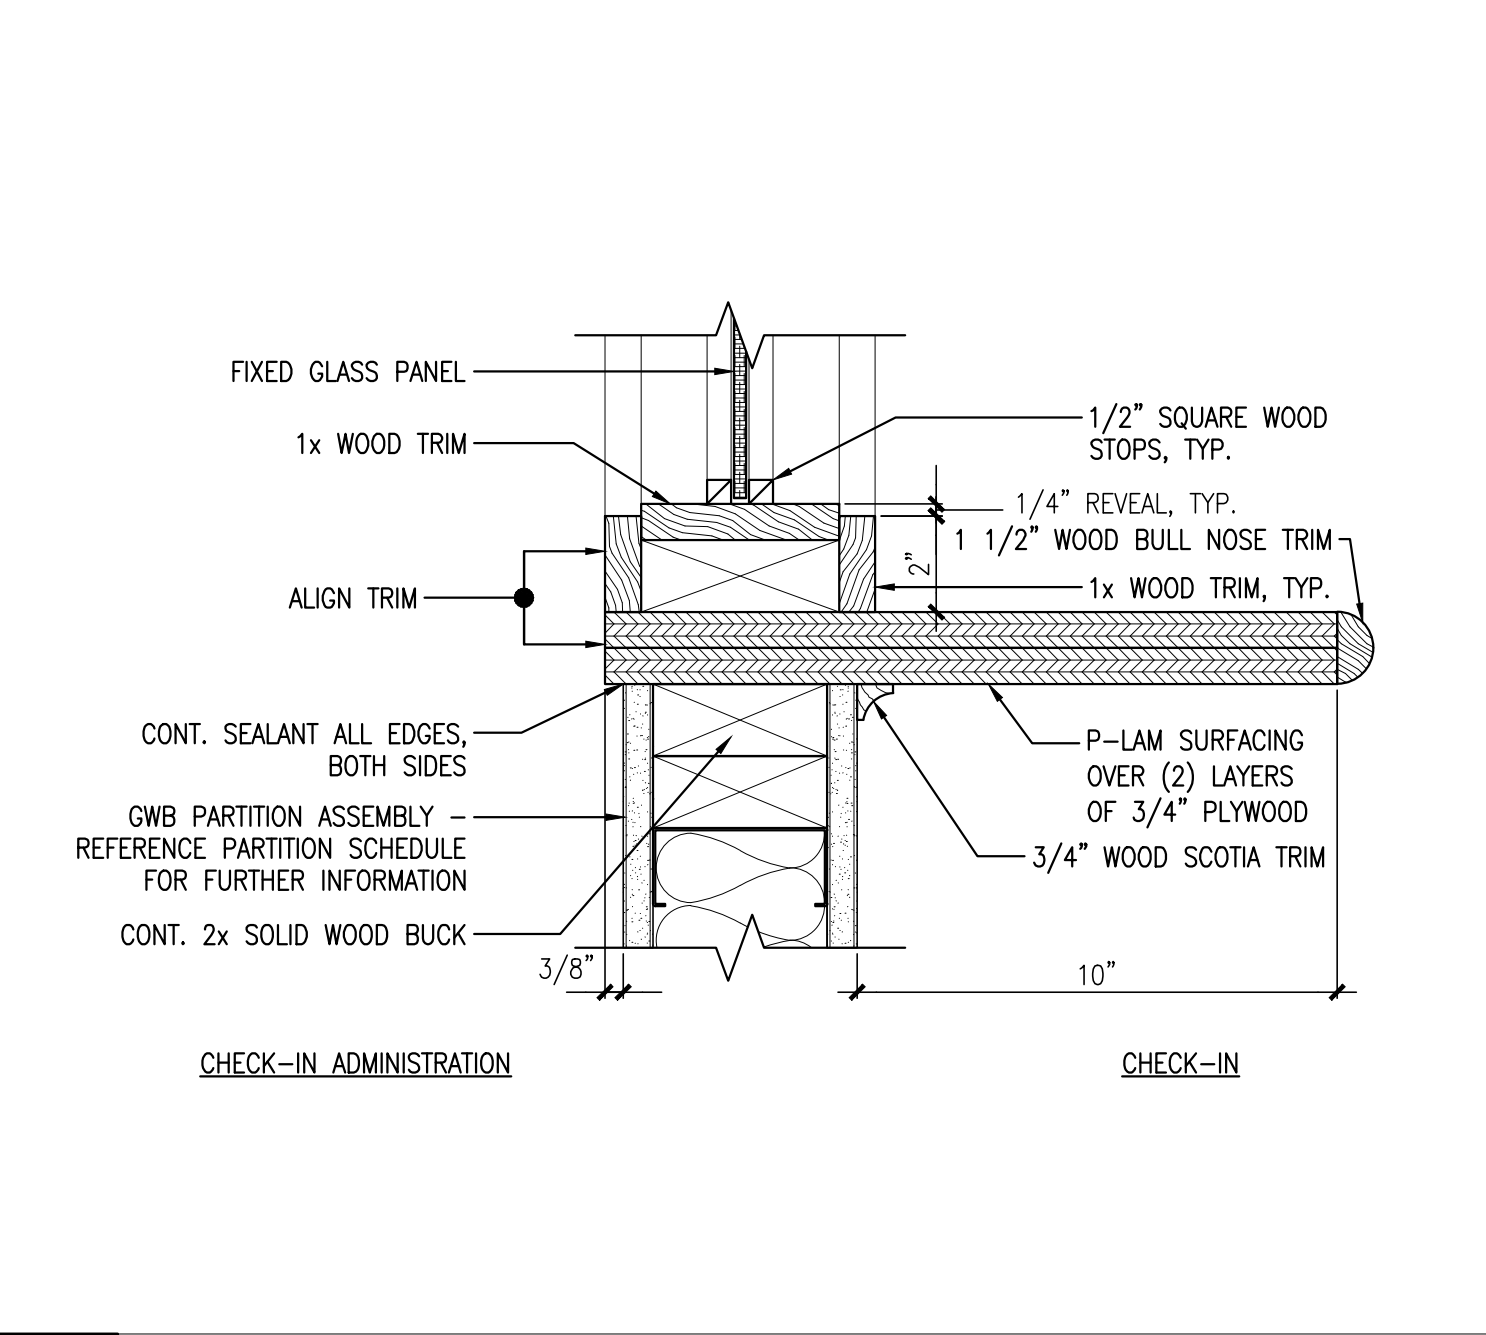


C4 SILL DETAIL @ WINDOW "C" - FIXED PANEL
REFERENCED FROM: SCALE: 3" = 1'-0"

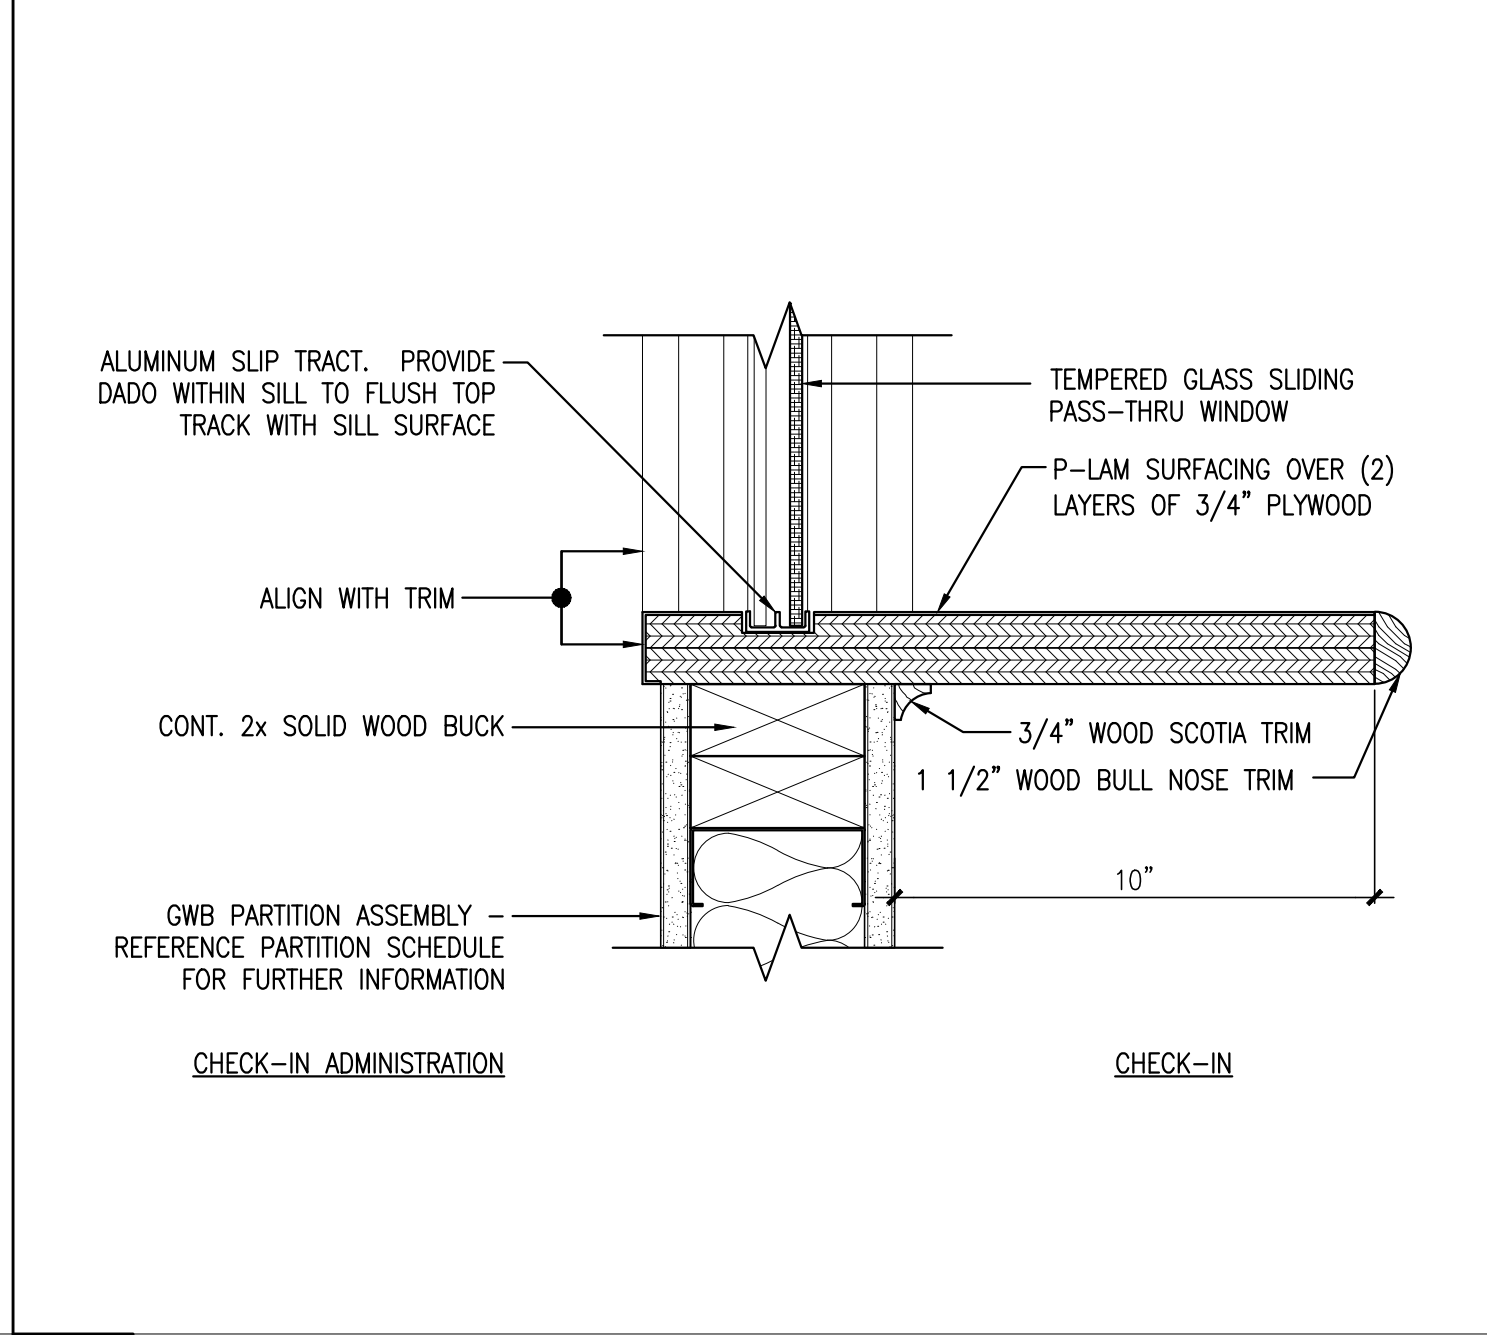

E4 SILL DETAIL @ WINDOW "C" - SLIDING PANEL
REFERENCED FROM: SCALE: 3" = 1'-0"

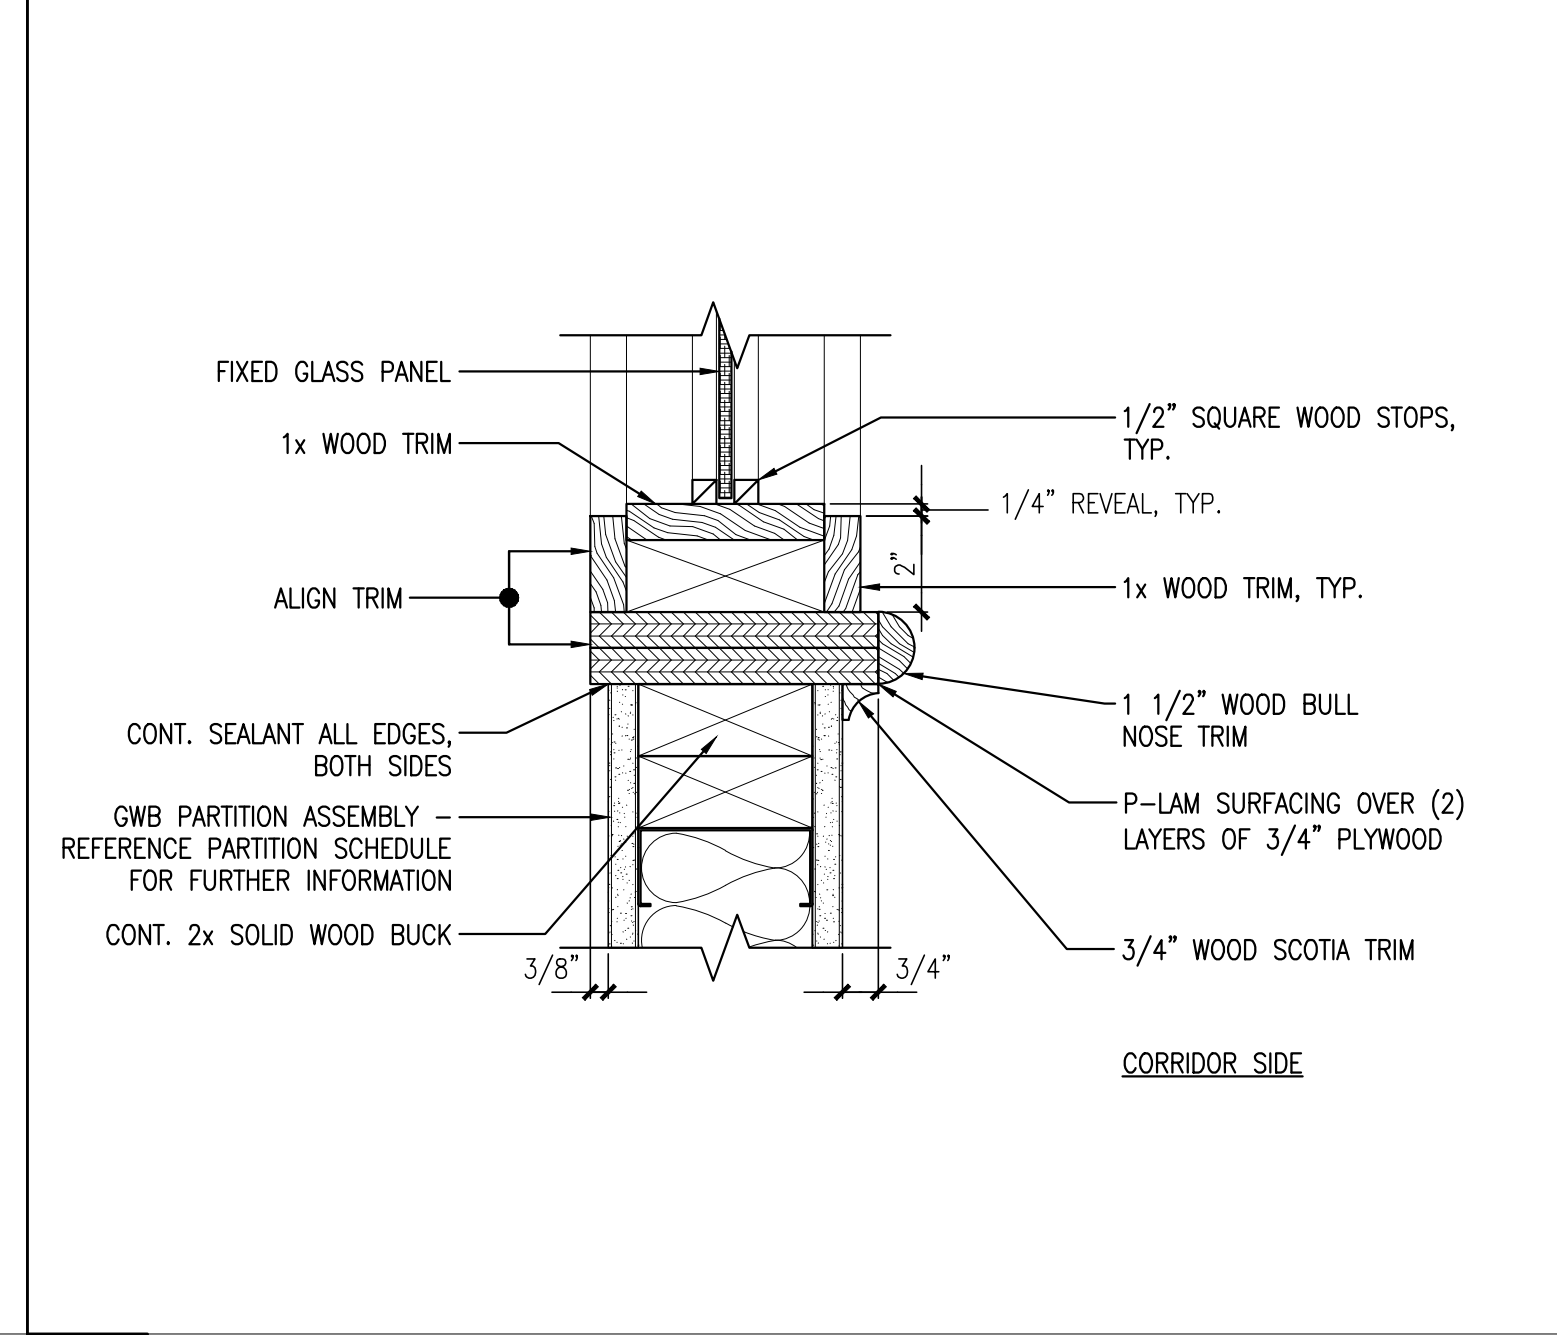


G4 SILL DETAIL @ INTERIOR WINDOW
REFERENCED FROM: SCALE: 1/2" = 1'-0"

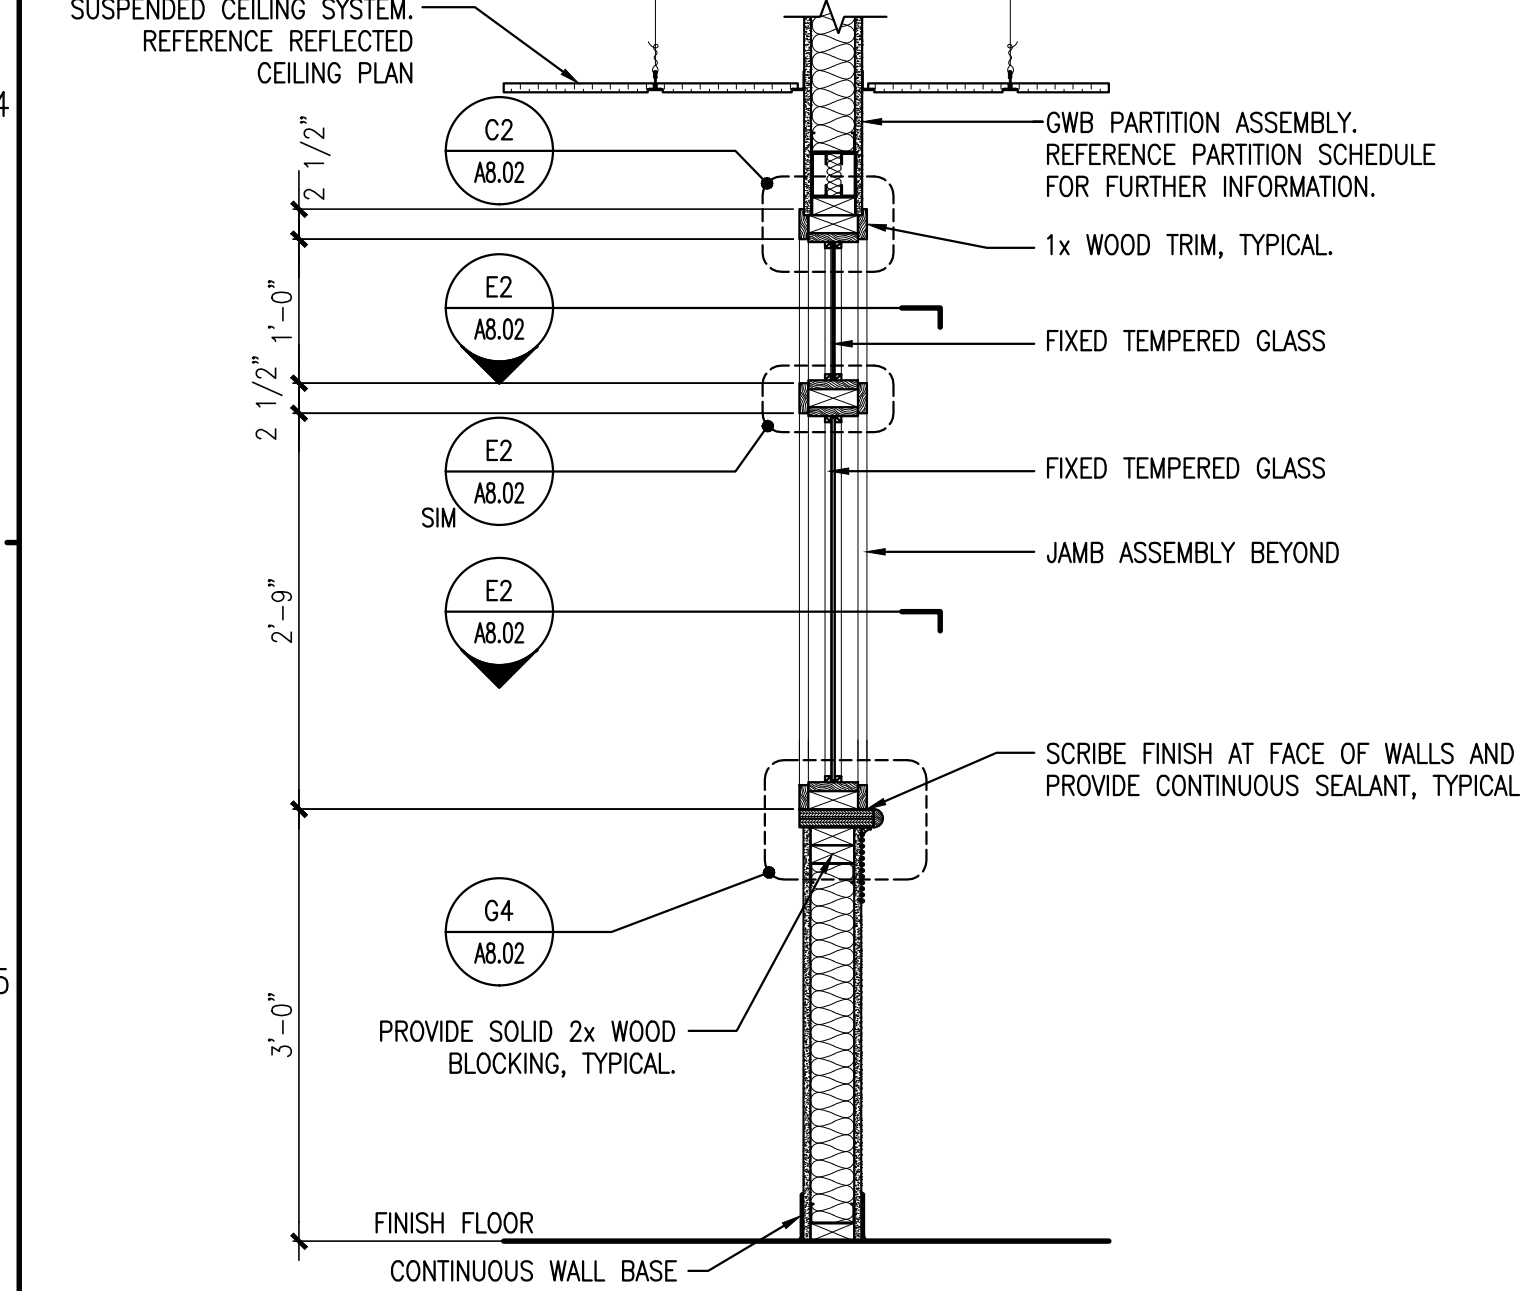


A5 SECTION @ INTERIOR WINDOW
REFERENCED FROM: SCALE: 3" = 1'-0"



C5 NOT USED
REFERENCED FROM: SCALE: 3" = 1'-0"

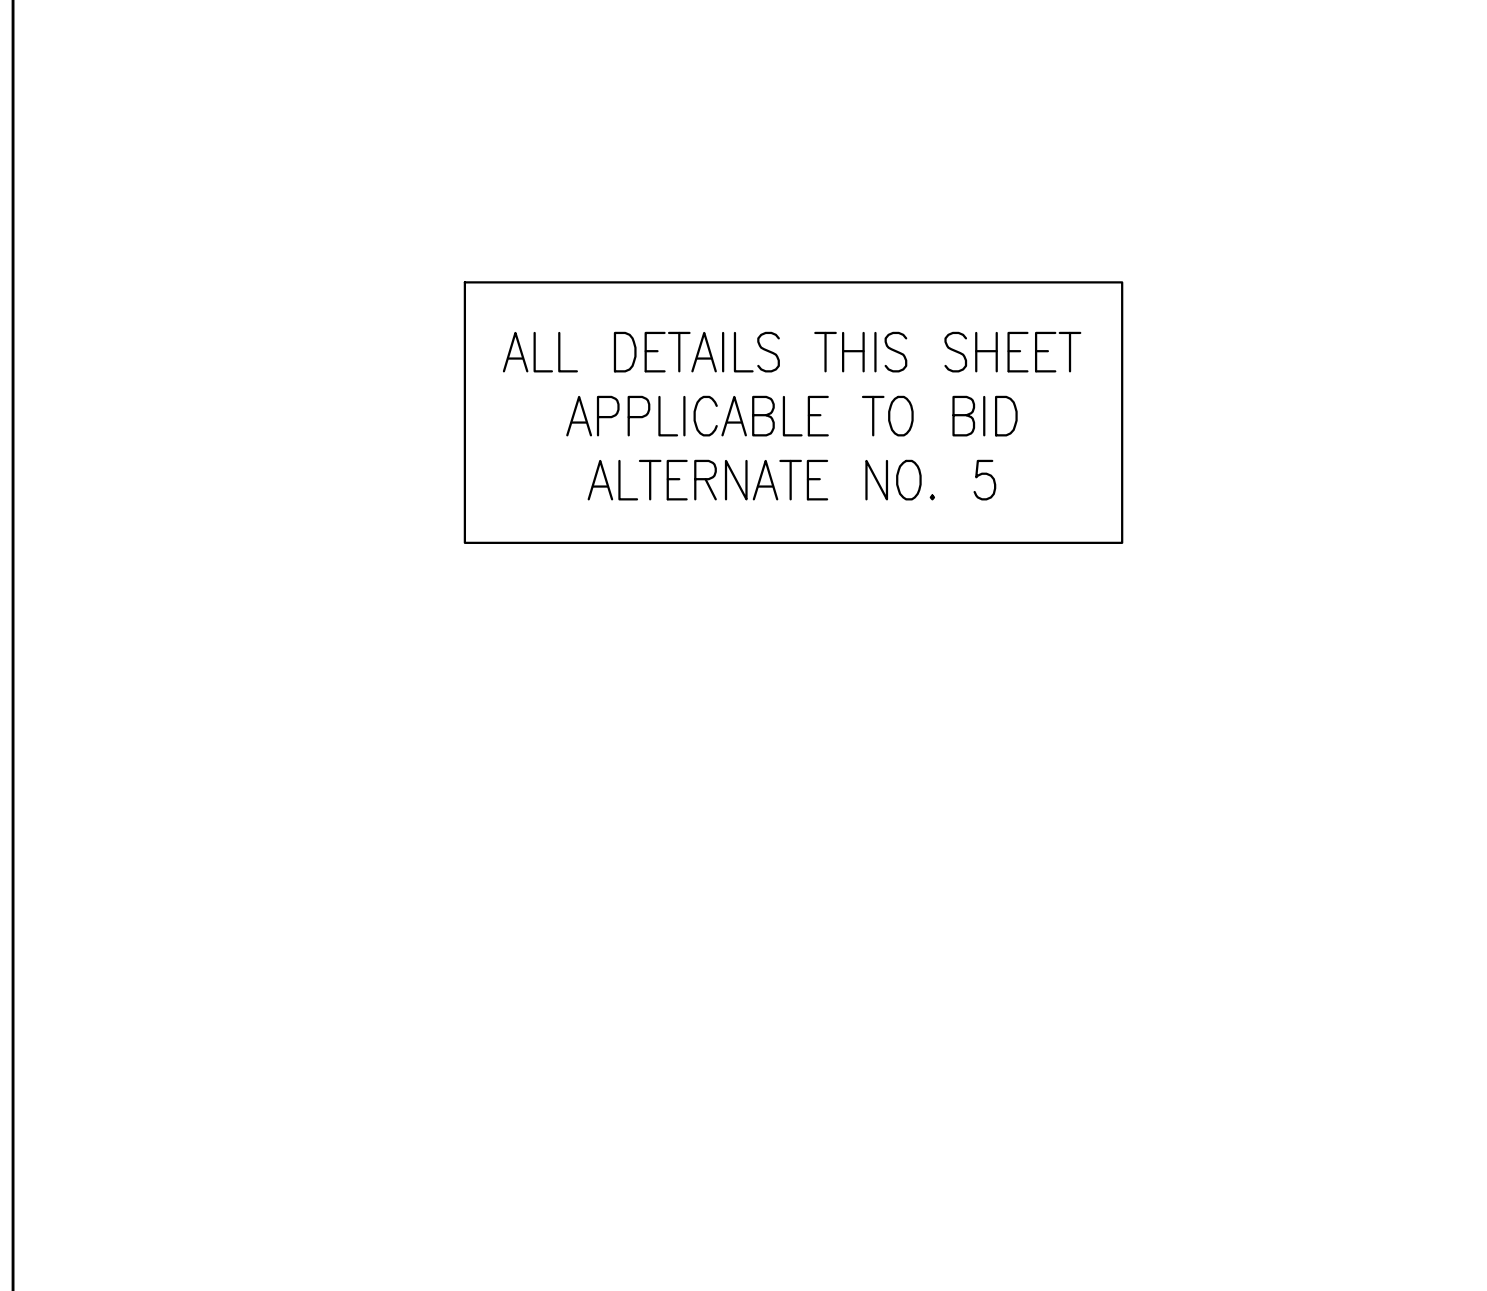

E5 NOT USED
REFERENCED FROM: SCALE: 3" = 1'-0"

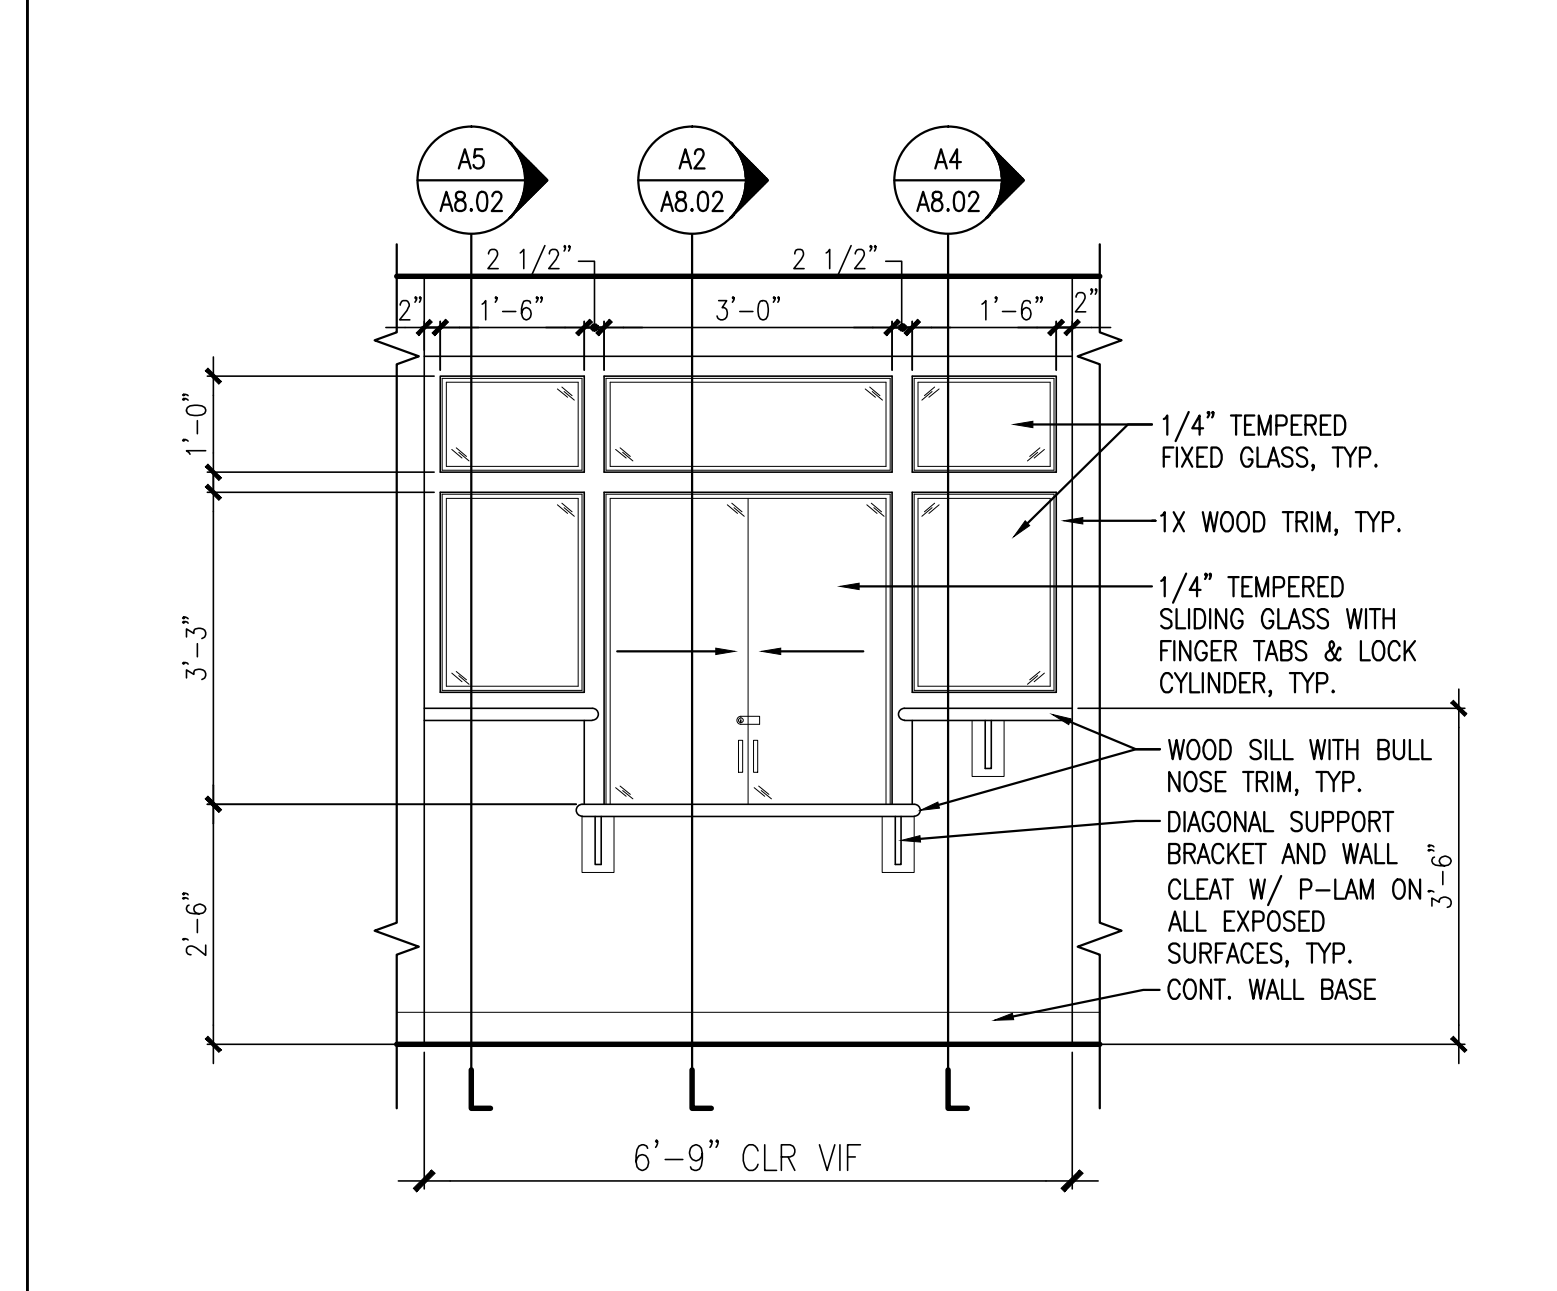

G5 ELEVATION @ INTERIOR WINDOW "C"
REFERENCED FROM: SCALE: 1/2" = 1'-0"

ALL DETAILS THIS SHEET
APPLICABLE TO BID
ALTERNATE NO. 5

OWNER / DEVELOPER
164 REALTY, LLC
100 SILVER STREET
PORTLAND, ME 04101

PROJECT TITLE
**NEPHROLOGY ASSOCIATES
RENOVATIONS**
1600 CONGRESS STREET
PORTLAND, MAINE 04101

DRAWING TITLE
**INTERIOR WINDOW
ELEVATIONS AND DETAILS**
CWS PROJ. NO.: 11422

DATE	REVISION DESCRIPTION

DRAWING NUMBER
A8.02
SCALE: AS NOTED
DATE: 12/22/11