



A1 NOT USED
REFERENCED FROM: SCALE: #####

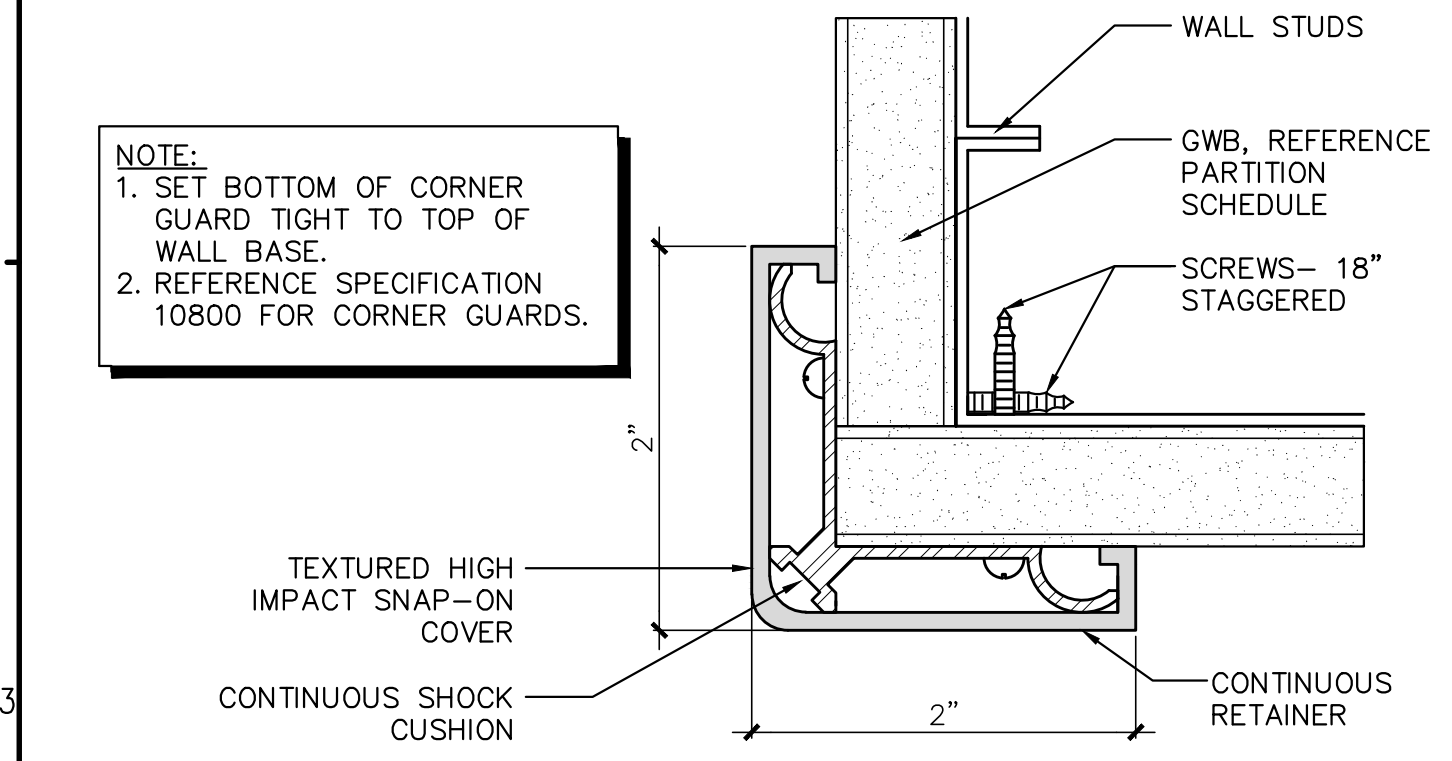


A3 CORNER GUARD DETAIL
REFERENCED FROM: SCALE: FULL SCALE

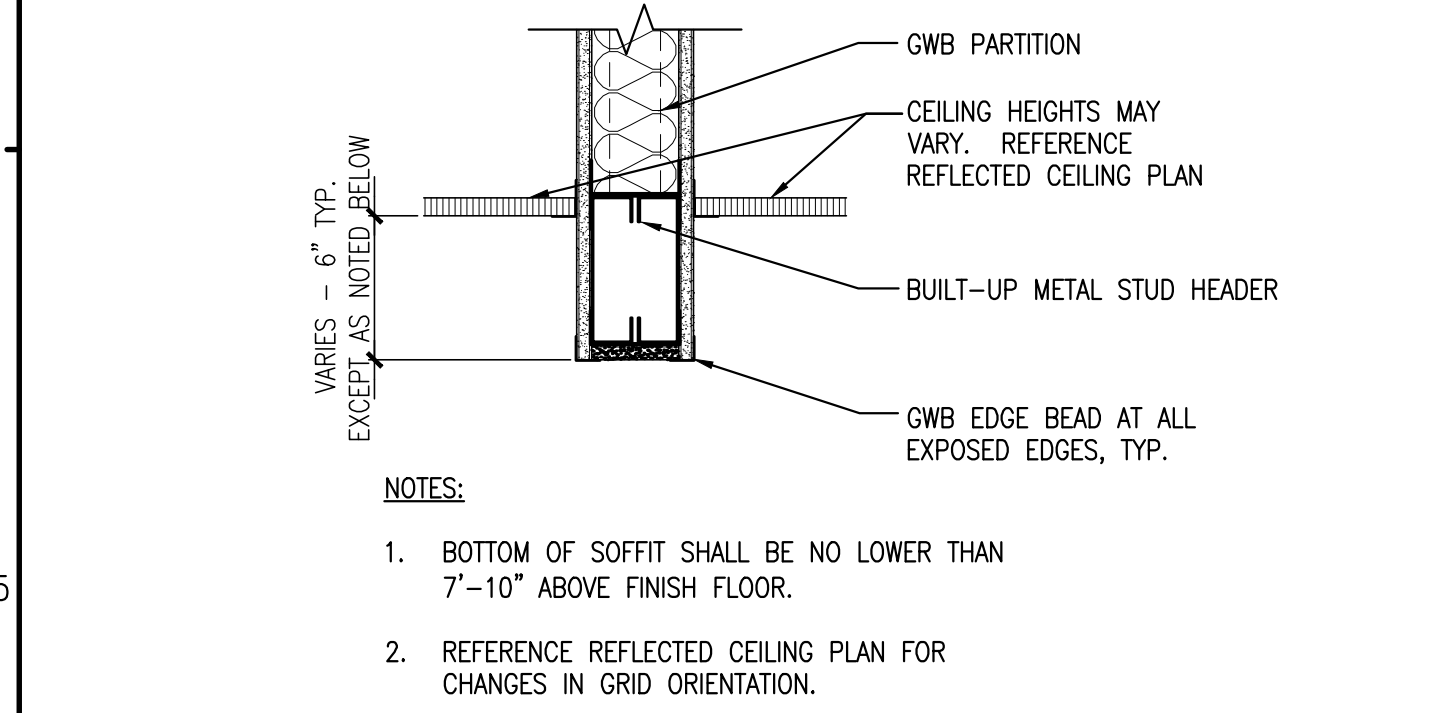

A5 TYPICAL SOFFIT DETAIL
REFERENCED FROM: SCALE: 1 1/2" = 1'-0"

C1 NOT USED
REFERENCED FROM: SCALE: #####


C3 NOT USED
REFERENCED FROM: SCALE: #####

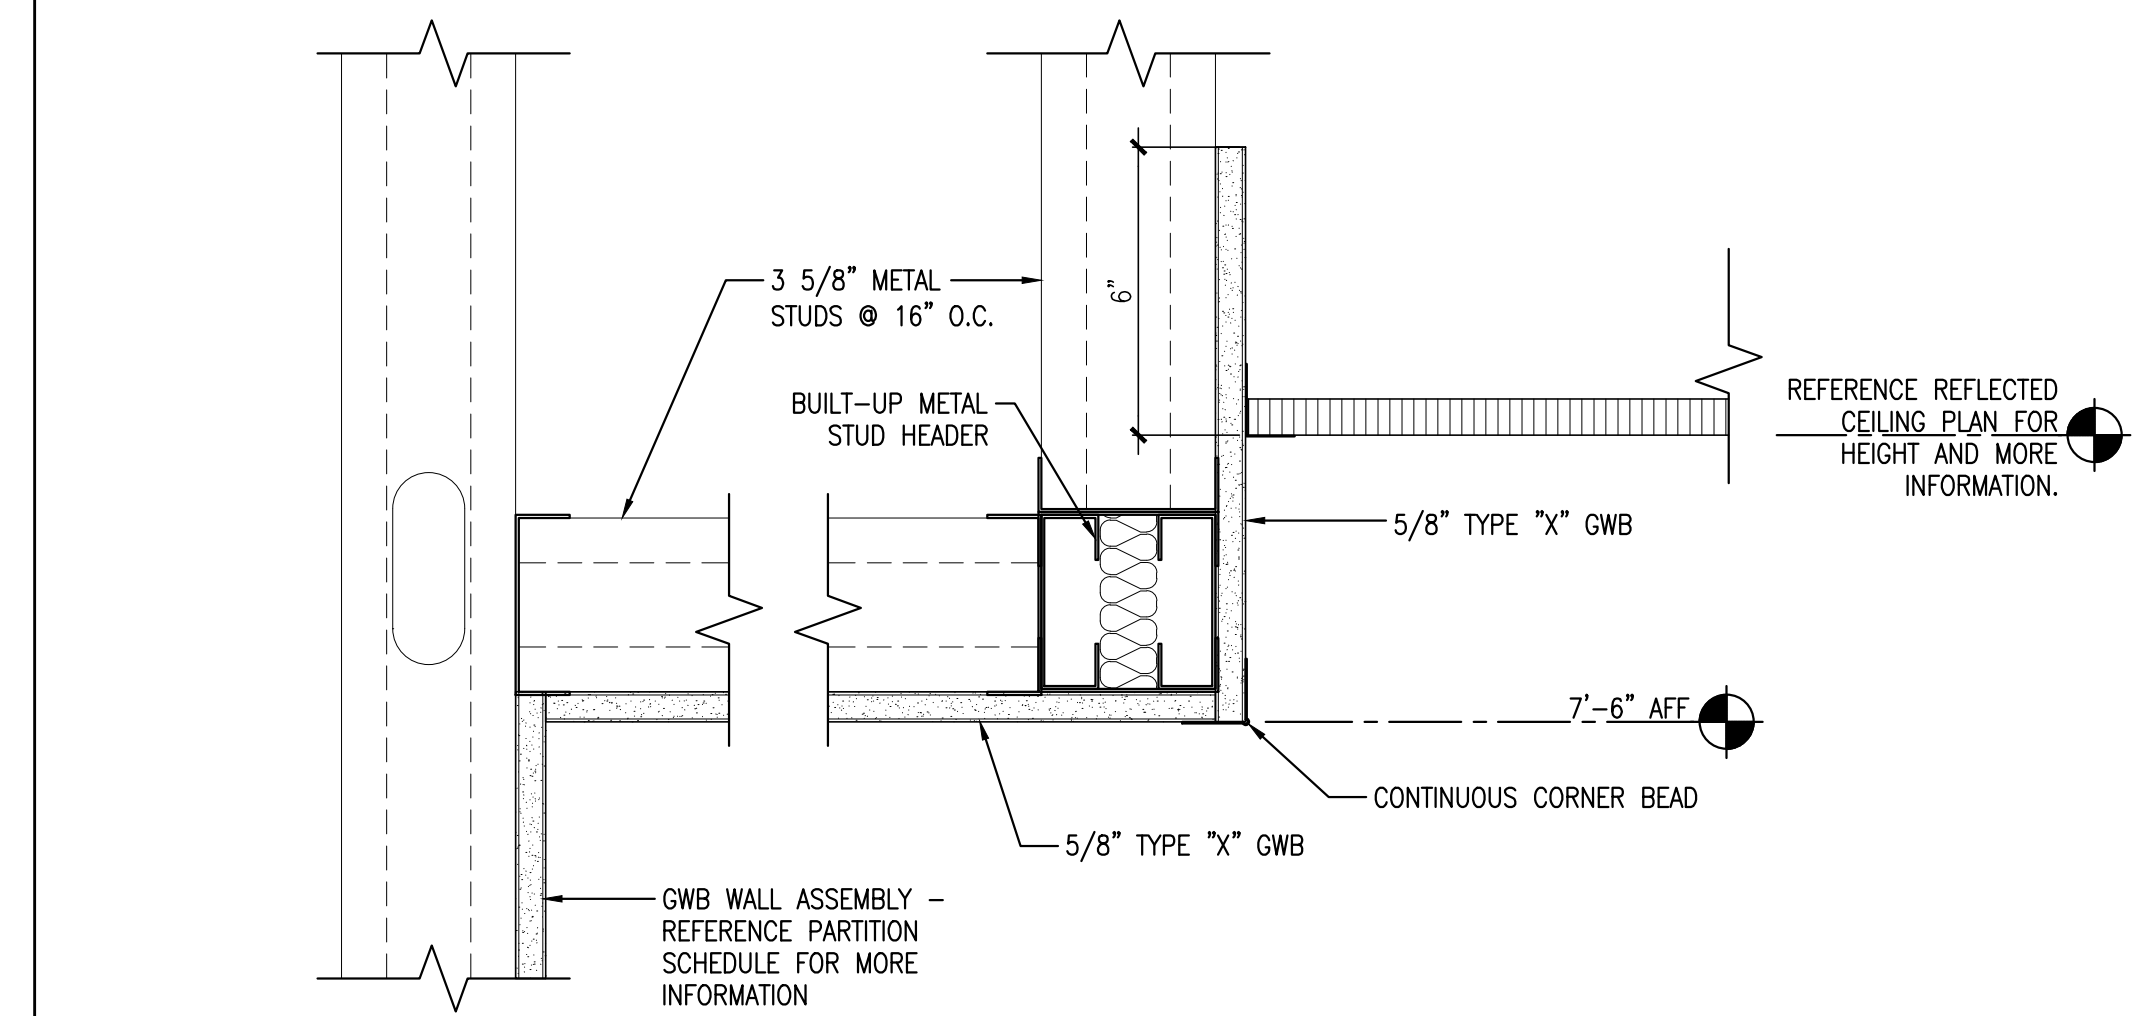


C5 CEILING DETAIL @ SHOWER STALL
REFERENCED FROM: SCALE: 3" = 1'-0"

F1 NOT USED
REFERENCED FROM: SCALE: #####

F3 TYP. GWB CLG IN CLEAN SUPPLY ROOMS
REFERENCED FROM: SCALE: 3" = 1'-0"

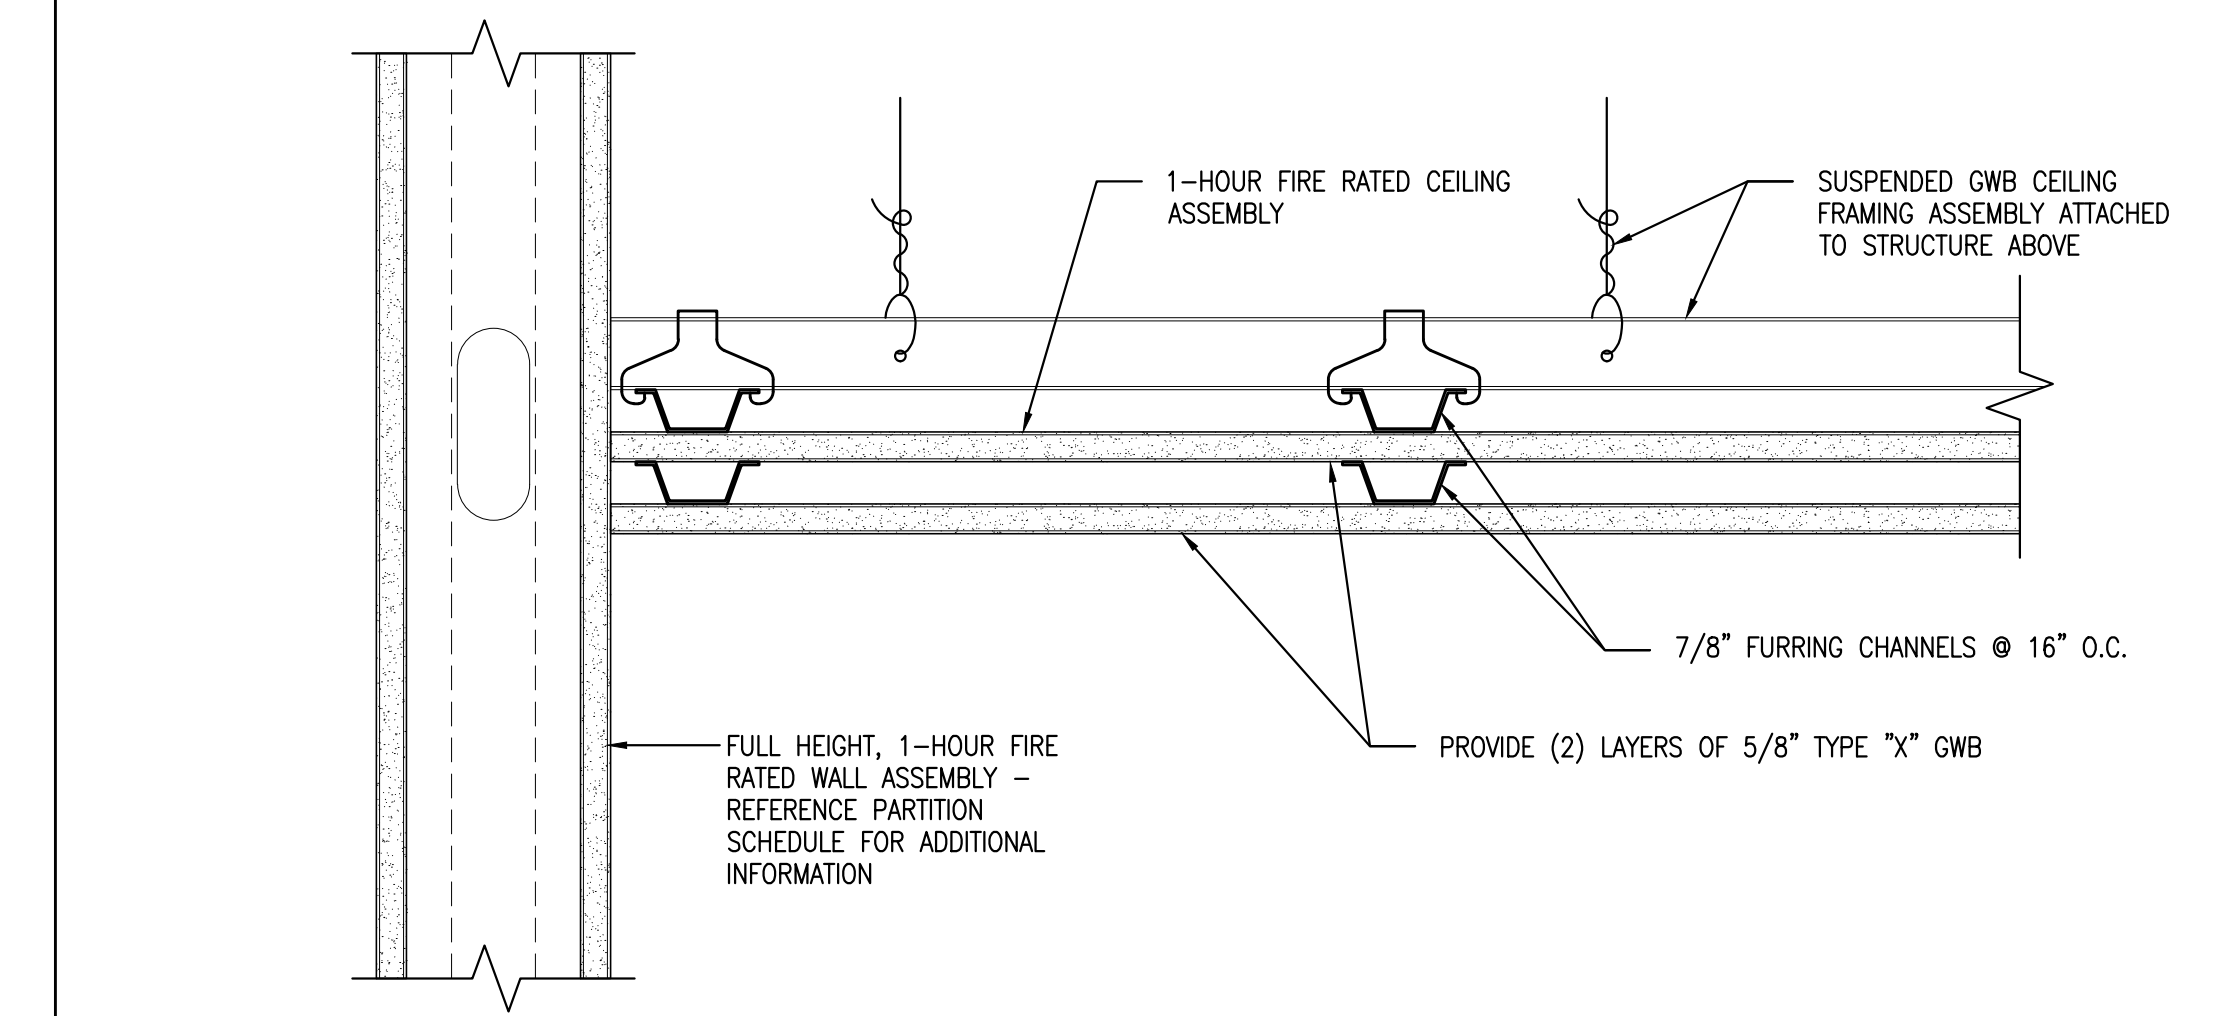

F5 1 HOUR FIRE RATED CEILING ASSEMBLY DETAIL
REFERENCED FROM: SCALE: 3" = 1'-0"

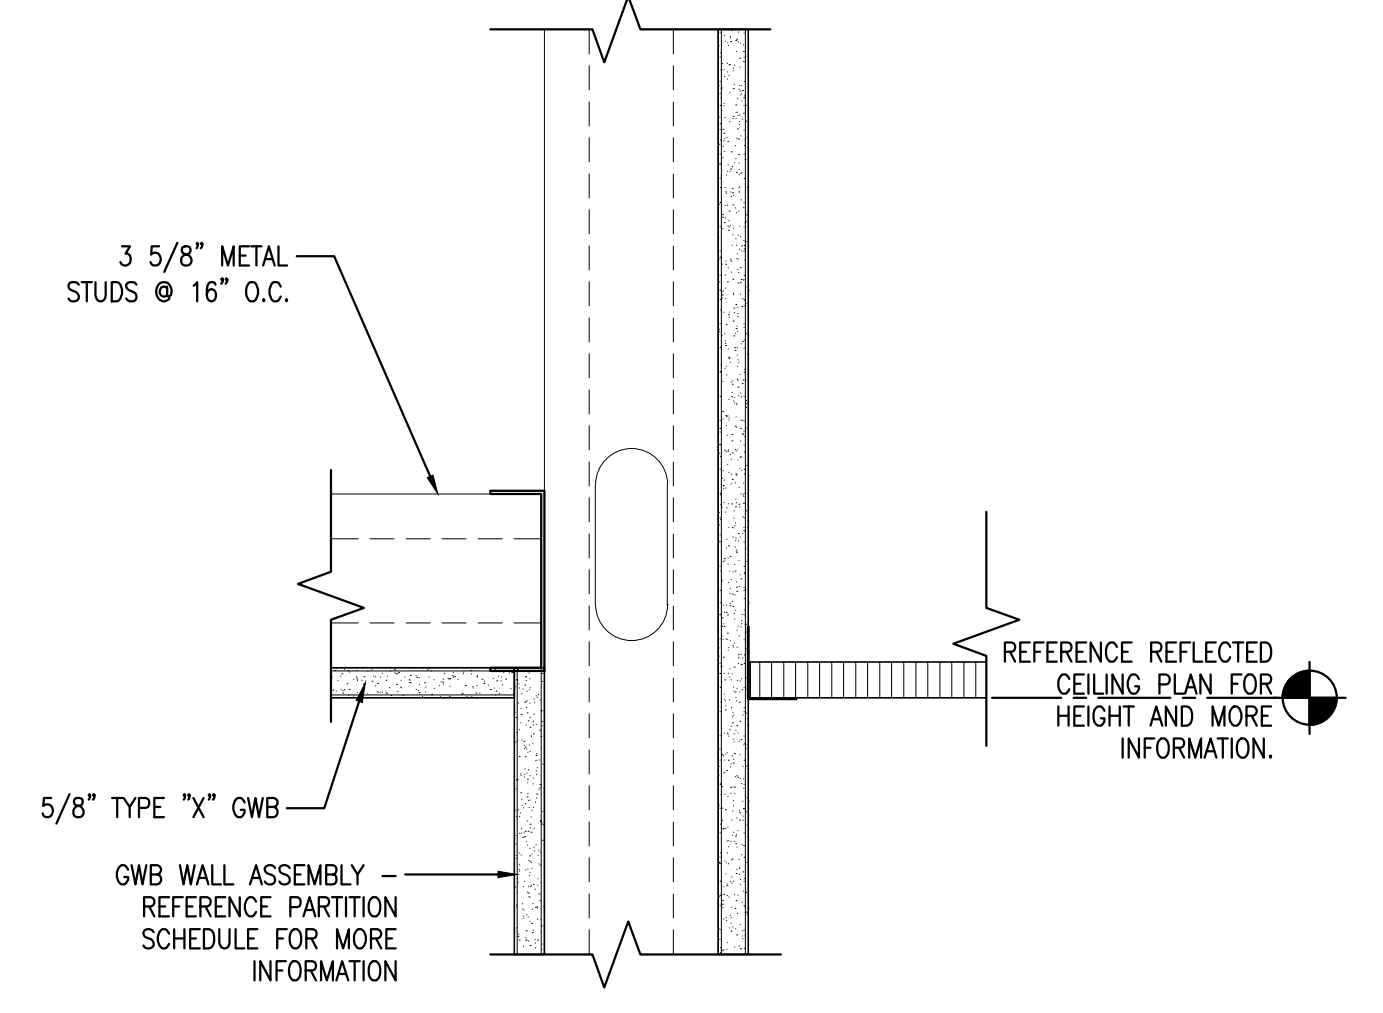

OWNER / DEVELOPER
164 REALTY, LLC
100 SILVER STREET
PORTLAND, ME 04101

PROJECT TITLE
NEPHROLOGY ASSOCIATES RENOVATIONS
1600 CONGRESS STREET
PORTLAND, MAINE 04101

DRAWING TITLE
MISC. CONSTRUCTION DETAILS
CWS PROJ. NO.: 11422

REVISION DESCRIPTION	DATE

DRAWING NUMBER
A9.20
SCALE: AS NOTED
DATE: 12/22/11