


1 SOUTH ELEVATION
A5 1/2" = 1'


NORTH

NEW EXISTING

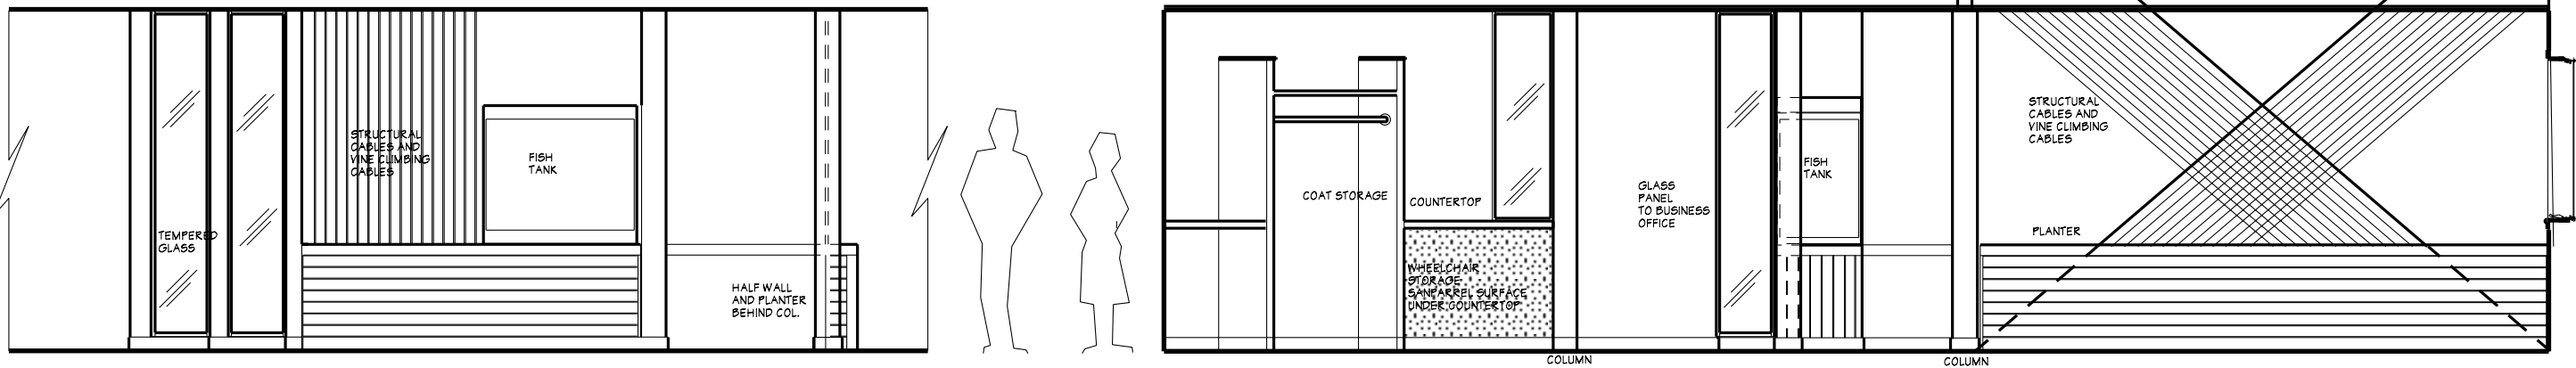


2 NORTH
A5

WEST

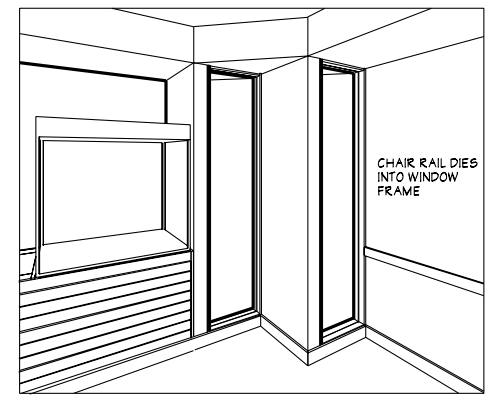


CHAIR RAIL DIES INTO WINDOW FRAME

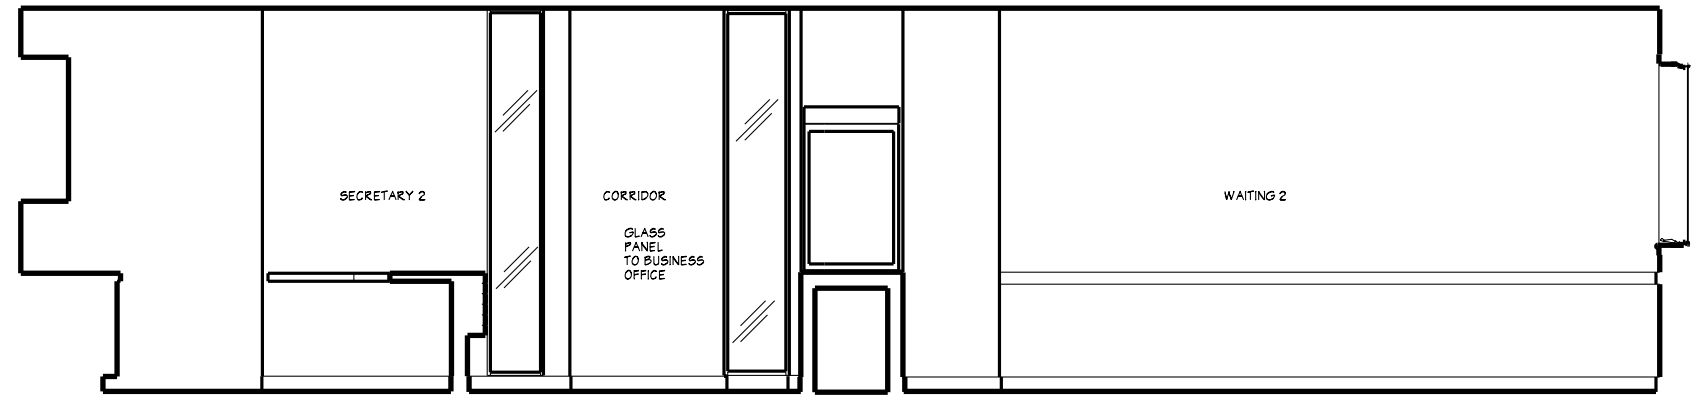

WEST

3 A5

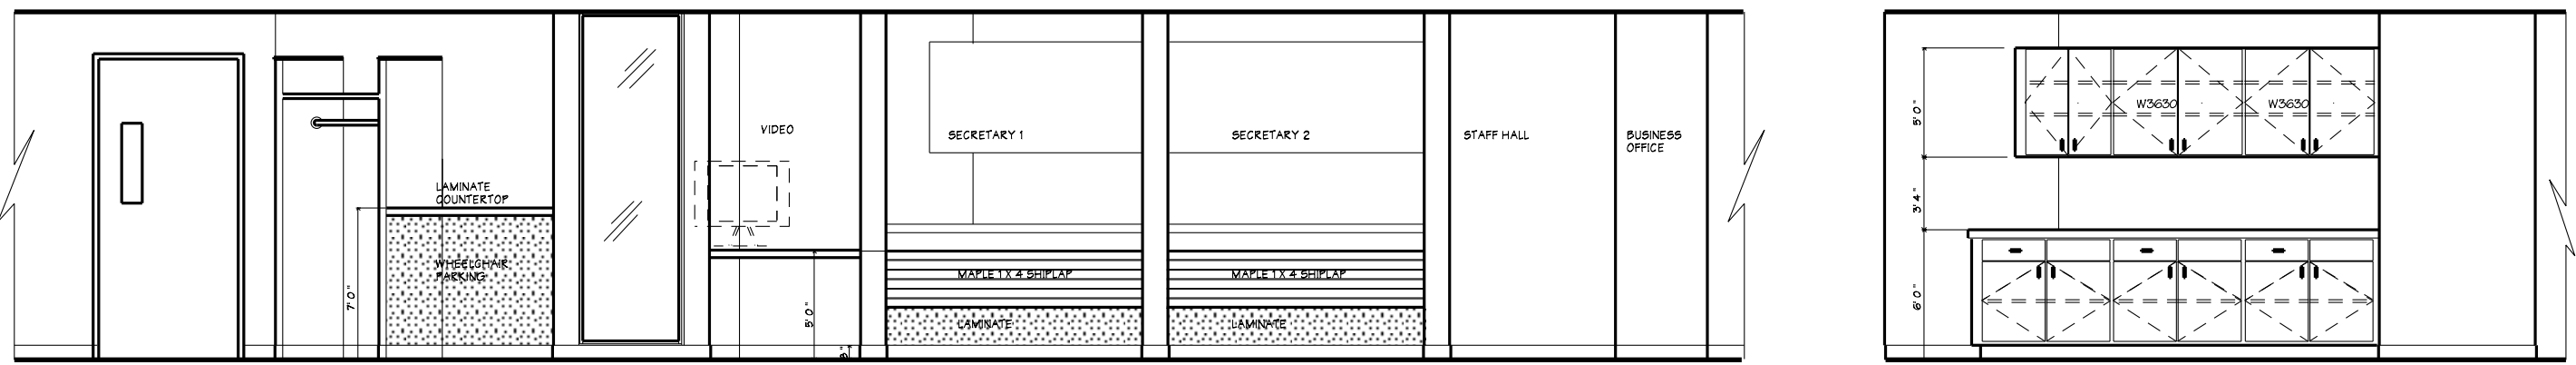

4 SOUTH
A5