

DOOR SCHEDULE

FLR	MARK	LOCATION	SIZE*			R.O.		TYPE	MATL	FRAME	JAMB	HDWR	THRES	REMARKS
			W	H	TH	W	H							
FLOOR 1	101	ENTRY	3'-0"	4'-8"	-	3'-2 1/2"	4'-10 1/2"	IS	CLAD	WD	WD	A	-	INTEGRITY
	102	MUDROOM EXTERIOR	3'-0"	4'-8"	-	3'-2 1/2"	4'-10 1/2"	IS	CLAD	WD	WD	A	-	INTEGRITY
	103	SITTING EXTERIOR	3'-0"	4'-8"	-	8'-2 1/2"	4'-10 1/2"	SLID	CLAD	WD	WD	-	-	INTEGRITY ALL-ULTRIX
	104	BATH	2'-8"	4'-8"	-	2'-10 1/2"	4'-10 1/2"	IS	WD	WD	WD	D	-	-
	105	GUEST BEDROOM	2'-8"	4'-8"	-	2'-10 1/2"	4'-10 1/2"	IS	WD	WD	WD	D	-	-
	106	GUEST CLOSET	2'-4"	4'-8"	-	2'-8 1/2"	4'-10 1/2"	IS	WD	WD	WD	B	-	-
	107	GUEST CLOSET	2'-4"	4'-8"	-	2'-8 1/2"	4'-10 1/2"	IS	WD	WD	WD	B	-	-
	108	GUEST HALL	2'-4"	4'-8"	-	2'-8 1/2"	4'-10 1/2"	PKT	WD	WD	WD	E	-	-
	109	LIVING ROOM	3'-0"	4'-8"	-	3'-2 1/2"	4'-10 1/2"	DBL	WD	WD	WD	B	-	DOUBLE INSUNG; (2) 1'-4" PANELS W/ GLASS
	110	COAT CLOSET	1'-8"	4'-8"	-	1'-10 1/2"	4'-10 1/2"	IS	WD	WD	WD	B	-	-
FLOOR 2	201	MASTER BEDROOM	2'-4"	4'-8"	-	2'-8 1/2"	4'-10 1/2"	IS	WD	WD	WD	D	WD	-
	202	MASTER CLOSET	2'-4"	4'-8"	-	2'-8 1/2"	4'-10 1/2"	IS	WD	WD	WD	B	WD	-
	203	MASTER BATH	2'-4"	4'-8"	-	2'-8 1/2"	4'-10 1/2"	IS	WD	WD	WD	D	WD	-
	204	LAUNDRY	2'-8"	4'-8"	-	2'-8 1/2"	4'-10 1/2"	IS	WD	WD	WD	B	WD	-
	205	BATH	2'-4"	4'-8"	-	2'-8 1/2"	4'-10 1/2"	IS	WD	WD	WD	D	WD	-
	206	CLOSET	2'-4"	4'-8"	-	2'-8 1/2"	4'-10 1/2"	IS	WD	WD	WD	B	WD	-
	207	BEDROOM #3	2'-4"	4'-8"	-	2'-8 1/2"	4'-10 1/2"	IS	WD	WD	WD	D	WD	-
	208	BEDROOM #3 CLOSET	2'-0"	4'-8"	-	2'-2 1/2"	4'-10 1/2"	IS	WD	WD	WD	B	WD	-
	209	BEDROOM #4	2'-4"	4'-8"	-	2'-8 1/2"	4'-10 1/2"	IS	WD	WD	WD	D	WD	-
	210	BEDROOM #4 CLOSET	2'-0"	4'-8"	-	2'-2 1/2"	4'-10 1/2"	IS	WD	WD	WD	B	WD	-
BASEMENT	001	OVERHEAD GARAGE DOOR	9'-0"	7'-0"	-	-	-	OH	-	-	-	-	-	-
	002	GARAGE EXTERIOR	3'-0"	4'-8"	-	3'-2 1/2"	4'-10 1/2"	IS	-	-	-	A	-	-
	003	FAMILY EXTERIOR	8'-0"	4'-8"	-	8'-2 1/2"	4'-10 1/2"	SLID	-	-	-	-	-	-
	004	MUDROOM	3'-0"	4'-8"	-	3'-2 1/2"	4'-10 1/2"	IS	-	-	-	D	-	-
	005	CLOSET	4'-0"	4'-8"	-	4'-2 1/2"	4'-10 1/2"	DBL	-	-	-	B	-	DOUBLE INSUNG; (2) 2'-0" PANELS
	006	STORAGE	4'-8"	4'-8"	-	4'-10 1/2"	4'-10 1/2"	DBL	-	-	-	B	-	DOUBLE INSUNG; (2) 2'-4" PANELS
	007	BATH	2'-8"	4'-8"	-	2'-8 1/2"	4'-10 1/2"	IS	-	-	-	D	-	-
	008	MECHANICAL	5'-4"	4'-8"	-	5'-4 1/2"	4'-10 1/2"	DBL	-	-	-	B	-	DOUBLE INSUNG; (2) 2'-8" PANELS
	009	FAMILY ROOM TO STAIRS	2'-8"	4'-8"	-	2'-10 1/2"	4'-10 1/2"	IS	-	-	-	B	-	-
	010	STORAGE ROOM	3'-0"	4'-8"	-	3'-2 1/2"	4'-10 1/2"	IS	-	-	-	B	-	-
011	OVERHEAD GARAGE DOOR	9'-0"	7'-0"	-	-	-	OH	-	-	-	-	-	-	

NOTE: ALL INTERIOR DOOR JAMBS SHALL BE DOUBLE RABBETED. FLUSH COKE INTERIOR DOORS, PAINTED

DOOR HARDWARE SCHEDULE  
PER OWNER

SET A EXTERIOR SWING DOOR HINGES: FACTORY SILVER WEATHERSTRIPPING: RUBBER DULB TYPE LOCKSET: TBD	SET B SWING PASSAGE HINGES: FACTORY SILVER LATCH SET: TBD	SET C POCKET PRIVACY HARDWARE KIT: TBD LOCKSET: TBD
SET E POCKET PASSAGE HARDWARE KIT: TBD	SET D SWING PRIVACY HINGES: FACTORY SILVER LOCKSET: TBD	

ROOM FINISH SCHEDULE


FLR	ROOM	WALLS		CEILING			FLOOR		TRIM		REMARKS
		MATL	FIN	MATL	FIN	HGT *	MATL	FIN	MATL	FIN	
FLOOR 1	ENTRY/HALL	GWB	P1	GWB	P2	T-10 5/8"	WDFL	P4	WD	P3	-
	BATH	GWB	P1	GWB	P2	T-10 5/8"	MAR	-	WD	P3	MARBLEUM COLOR TBD
	GUEST	GWB	P1	GWB	P2	T-10 5/8"	C	-	WD	P3	CARPET TYPE/COLOR TBD
	LIVING	GWB	P1	GWB	P2	T-10 5/8"	WDFL	P4	WD	P3	-
	SITTING/KITCHEN	GWB	P1	GWB	P2	T-10 5/8"	WDFL	P4	WD	P3	-
	SUNROOM	GWB	P1	GWB	P2	T-10 5/8"	WDFL	P4	WD	P3	-
FLOOR 2	MUDROOM	GWB	P1	GWB	P2	T-10 5/8"	T	-	WD	P3	TILE BRAND/COLOR TBD
	HALL	GWB	P1	GWB	P2	VARIES	WDFL	P4	WD	P3	-
	MASTER BEDROOM	GWB	P1	GWB	P2	VARIES	C	-	WD	P3	CARPET TYPE/COLOR TBD
	MASTER BATHROOM	GWB	P1	GWB	P2	VARIES	MAR	-	WD	P3	MARBLEUM COLOR TBD
	MASTER CLOSET	GWB	P1	GWB	P2	VARIES	C	-	WD	P3	CARPET TYPE/COLOR TBD
	LAUNDRY	GWB	P1	GWB	P2	VARIES	MAR	-	WD	P3	MARBLEUM COLOR TBD
	BATH	GWB	P1	GWB	P2	VARIES	MAR	-	WD	P3	MARBLEUM COLOR TBD
	BEDROOM #3	GWB	P1	GWB	P2	VARIES	C	-	WD	P3	CARPET TYPE/COLOR TBD
	BEDROOM #4	GWB	P1	GWB	P2	VARIES	C	-	WD	P3	CARPET TYPE/COLOR TBD
	-	-	-	-	-	-	-	-	-	-	-
BASEMENT	MUDROOM	GWB	P1	GWB	P2	8'-0 1/8"	CONC	P1	WD	P3	-
	FAMILY	GWB	P1	GWB	P2	8'-0 1/8"	CONC	P1	WD	P3	-
	BATH	GWB	P1	GWB	P2	8'-0 1/8"	CONC	P1	WD	P3	-
	MECH	GWB	P1	GWB	P2	8'-0 1/8"	CONC	P1	WD	P3	-
	STORAGE	GWB	P1	GWB	P2	8'-0 1/8"	CONC	P1	WD	P3	-
	GARAGE	GWB	P1	GWB	P2	8'-0 1/8"	CONC	P1	WD	P3	-

NOTES:  
1. ALL INTERIOR DOOR AND WINDOW CASINGS SHOULD BE 5/4 X 5/4 PICTURE FRAMED  
2. ALL BASEBOARDS SHOULD BE 1X8"  
3. SEE CONCRETE NOTES FOR FINISH OF EXPOSED CONCRETE SLABS WHICH ARE TO RECEIVE SEALER.  
4. FINISH FLOORING AT INDIVIDUAL CLOSETS SHALL MATCH FLOORING OF ADJACENT ROOM.  
5. CEILING HEIGHTS SHOWN IN SCHEDULE = DIMENSION FROM TOP OF SUBFLOOR TO FACE OF CEILING FINISH.

PLUMBING FIXTURE SCHEDULE

PER OWNER						
LOC	FIXTURE	MFR	MODEL	COLOR	REMARKS	
KITCHEN	KIT. SINK	-	-	-	-	
	FAUCET	-	-	-	-	
FLR 1 BATH	TOILET	-	-	-	-	
	TOILET SEAT	-	-	-	-	
	LAV	-	-	-	-	
	DRAIN	-	-	-	-	
	FAUCET	-	-	-	-	
	SHOWER HEAD	-	-	-	-	
	TEMP CONTROL	-	-	-	-	
	VOLUME CONTROL	-	-	-	-	
	SHOWER DRAIN	-	-	-	-	
	-	-	-	-	-	
MASTER BATH	TOILET	-	-	-	-	
	TOILET SEAT	-	-	-	-	
	LAV	-	-	-	-	
	DRAIN	-	-	-	-	
	FAUCET	-	-	-	-	
	SHOWER HEAD	-	-	-	-	
	TEMP CONTROL	-	-	-	-	
	VOLUME CONTROL	-	-	-	-	
	SHOWER DRAIN	-	-	-	-	
	-	-	-	-	-	
FLR 2 BATH	TOILET	-	-	-	-	
	TOILET SEAT	-	-	-	-	
	LAV	-	-	-	-	
	DRAIN	-	-	-	-	
	FAUCET	-	-	-	-	
	SHOWER HEAD	-	-	-	-	
	TEMP CONTROL	-	-	-	-	
	VOLUME CONTROL	-	-	-	-	
	SHOWER DRAIN	-	-	-	-	
	-	-	-	-	-	
BASEMENT BATH	TOILET	-	-	-	-	
	TOILET SEAT	-	-	-	-	
	LAV	-	-	-	-	
	DRAIN	-	-	-	-	
	FAUCET	-	-	-	-	

DOOR TYPES

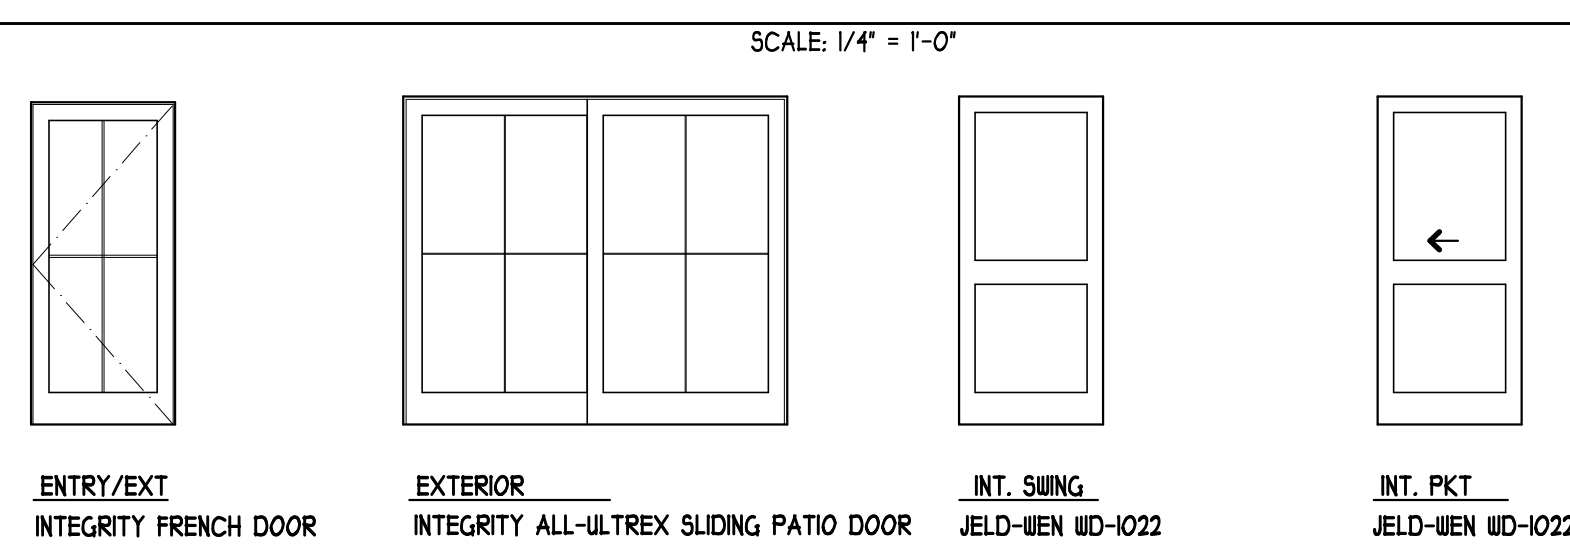

CLOSET SHELVING SCHEDULE

PER OWNER			
MARK	ROOM	NO. & SIZE OF SHELVES/RODS	MOUNTING HEIGHTS
1	MUDRM CLOSET	-	-
2	MASTER CLOSET	-	-
3	HALL CLOSET	-	-
4	BED #3 CLOSET	-	-
5	BED #4 CLOSET	-	-
6	BSMT ENTRY CLO.	-	-
7	MECH CLO.	-	-

NOTES:  
1. TYP SHELVES SHALL BE 3/4" BIRCH VENEER PLYWD. W/POPLAR FACE EDGE BAND YCLEATS AS REQ'D. ALL SHELVES SHALL BE FIXED  
2. RODS SHALL BE CHROME PLATED STEEL MATCHING ROSES

TOWN OFFICE USE ONLY

WINDOW SCHEDULE

MARK	TYPE	UNIT	FRAME SIZE		ROUGH OPENING		QTY	REMARKS
			WIDTH	HEIGHT	WIDTH	HEIGHT		
A	CSHT	IFCA2430	2'-5 1/2"	2'-11 1/2"	2'-4"	3'-0"	11	(4) LEFT HINGE, (4) RIGHT HINGE, (0) FIXED
B	DS	CUSTOM DIRECT SET	1'-5 1/2"	5'-11 1/2"	1'-4"	4'-0"	1	-
C	DS	CUSTOM DIRECT SET	5'-1 1/2"	5'-11 1/2"	5'-2"	4'-0"	1	-
D	AWN	IFAWN144	1'-5 1/2"	1'-5 1/2"	1'-4"	1'-4"	2	-
E	CSHT	IFCA2440	2'-5 1/2"	5'-11 1/2"	2'-4"	4'-0"	11	(5) LEFT HINGE, (4) RIGHT HINGE, (2) FIXED
F	DS	CUSTOM DIRECT SET	3'-11 1/2"	5'-11 1/2"	4'-0"	4'-0"	3	-
G	SKY	VSEC08	1'-9 1/2"	4'-4 15/16"	1'-9"	4'-4 1/16"	9	VELUX SKYLIGHT
H	AWN	IFAWN244	2'-5 1/2"	1'-5 1/2"	2'-4"	1'-4"	4	-
I	SKY	VSEC04	1'-9 1/2"	3'-10 1/4"	1'-9"	3'-9 3/4"	1	VELUX SKYLIGHT
J	CSHT	IFCA430	1'-5 1/2"	2'-11 1/2"	1'-4"	3'-0"	2	(0) LEFT HINGE, (0) RIGHT HINGE
K	-	-	-	-	-	-	-	-
L	-	-	-	-	-	-	-	-

NOTES: ALL WINDOW UNITS SHALL BE INTEGRITY ALL ULTRIX, STONE WHITE, SDL, W/ STANDARD SATIN NICKLE HARDWARE, HIGH TRANS. CHAR. SCREENS  
ALL WINDOWS TO HAVE 4 9/16" JAMBS (CONTRACTOR TO SUPPLY EXTENSIONS) AND ALL DOORS TO HAVE 4 9/16" JAMBS  
THE CONTRACTOR IS TO VERIFY ALL WINDOW QUANTITIES, SIZES, SPECIFICATIONS AND OPENINGS BEFORE FRAMING AND AGAIN BEFORE PLACING FINAL ORDER

MISC. ACCESSORIES SCHEDULE

PER OWNER						
LOC.	QTY	FIXTURE	MFR	MODEL	COLOR	REMARKS
FLR 1 BATH	1	T.P. HOLDER	-	-	-	-
	1	TOWEL RING	-	-	-	-
	1	MIRROR	-	-	-	-
	1	ROBE HOOK	-	-	-	-
	1	SHOWER DOOR	-	-	-	-
FLR 2 BATH	2	TOWEL BAR	-	-	-	-
	1	T.P. HOLDER	-	-	-	-
	1	TOWEL RING	-	-	-	-
	1	MIRROR	-	-	-	-
	1	ROBE HOOK	-	-	-	-
MASTER BATH	1	SHOWER DOOR	-	-	-	-
	2	TOWEL BAR	-	-	-	-
	1	T.P. HOLDER	-	-	-	-
	2	TOWEL RING	-	-	-	-
	1	MIRROR	-	-	-	-
BSMT. BATH	1	ROBE HOOK	-	-	-	-
	1	SHOWER DOOR	-	-	-	-

NOTES:  
1. TOILET PAPER HOLDERS SHALL BE LOCATED 8" 2'-2" A.F.F. 1'-4" FROM FINISHED REAR WALL TO C OF HOLDER EXCEPT WHERE OTHERWISE NOTED IN THE DRAWINGS. IN ADDITION, TOILET PAPER HOLDERS SHALL NOT BE LOCATED UNDER TOWEL BARS, ADJUST TO CLEAR TOWEL BARS AS REQ'D.

CONSTRUCTION SET

PROJECT <b>SMITH-HOOPES RESIDENCE</b>	DATE 02.11.2013		<b>A8</b>
LOCATION 63 STROUDWATER RD. PORTLAND, ME	ISSUED FOR CONST: 05.21.2013		
	REV	359 MAIN ST. 201-594-5551	