




1 GARAGE & BASEMENT SLAB @ OPENING
S1.2 SCALE: 3/4"=1'-0"

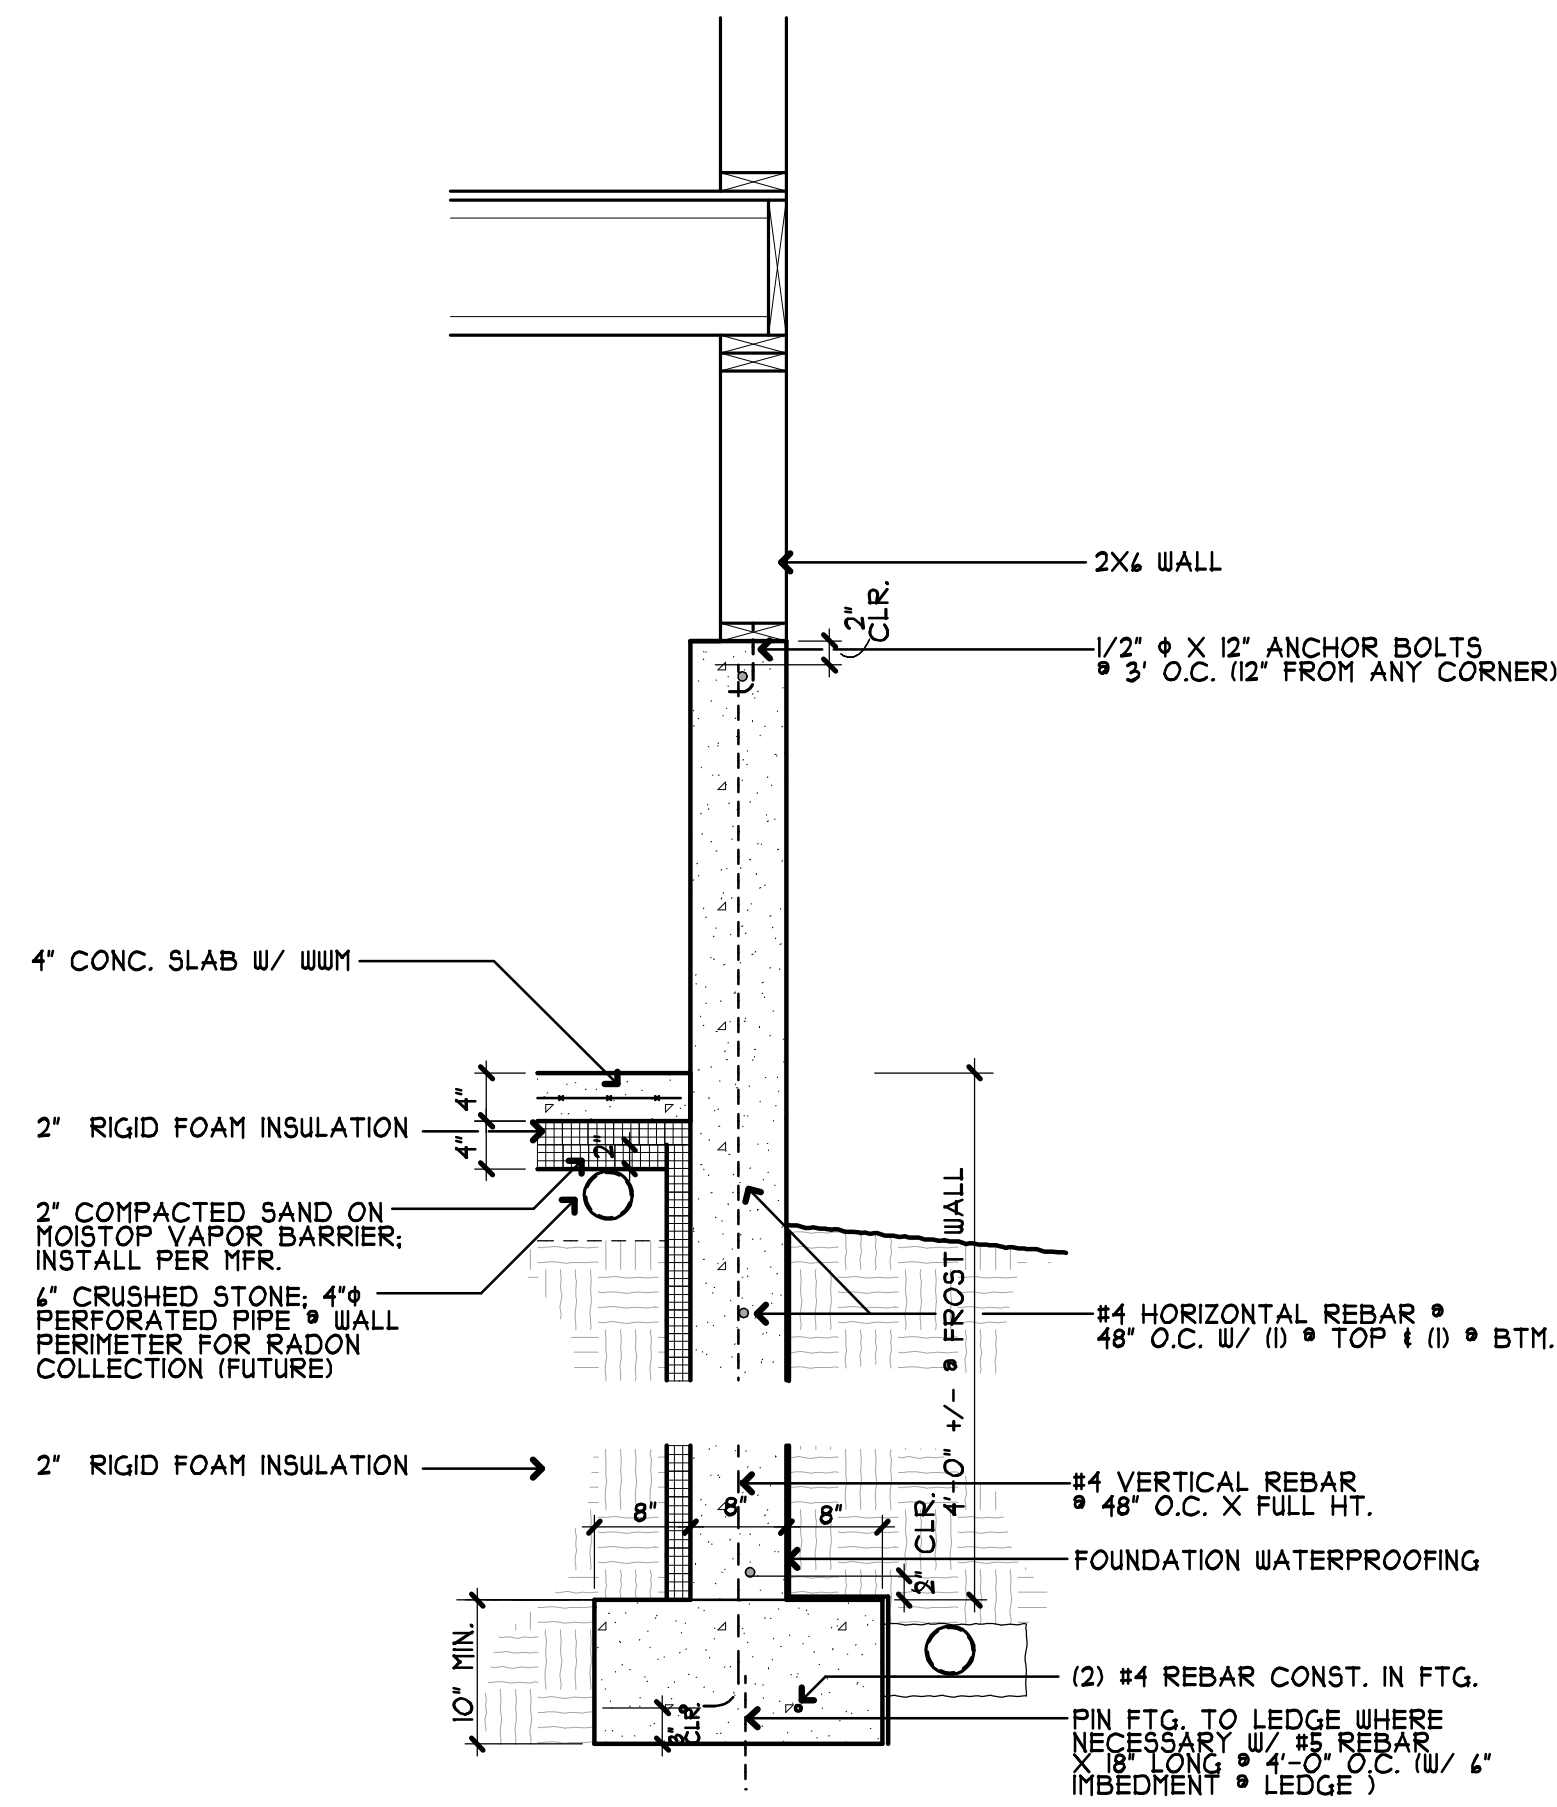


2 WALL DETAIL @ GARAGE
S1.2 SCALE: 3/4"=1'-0"

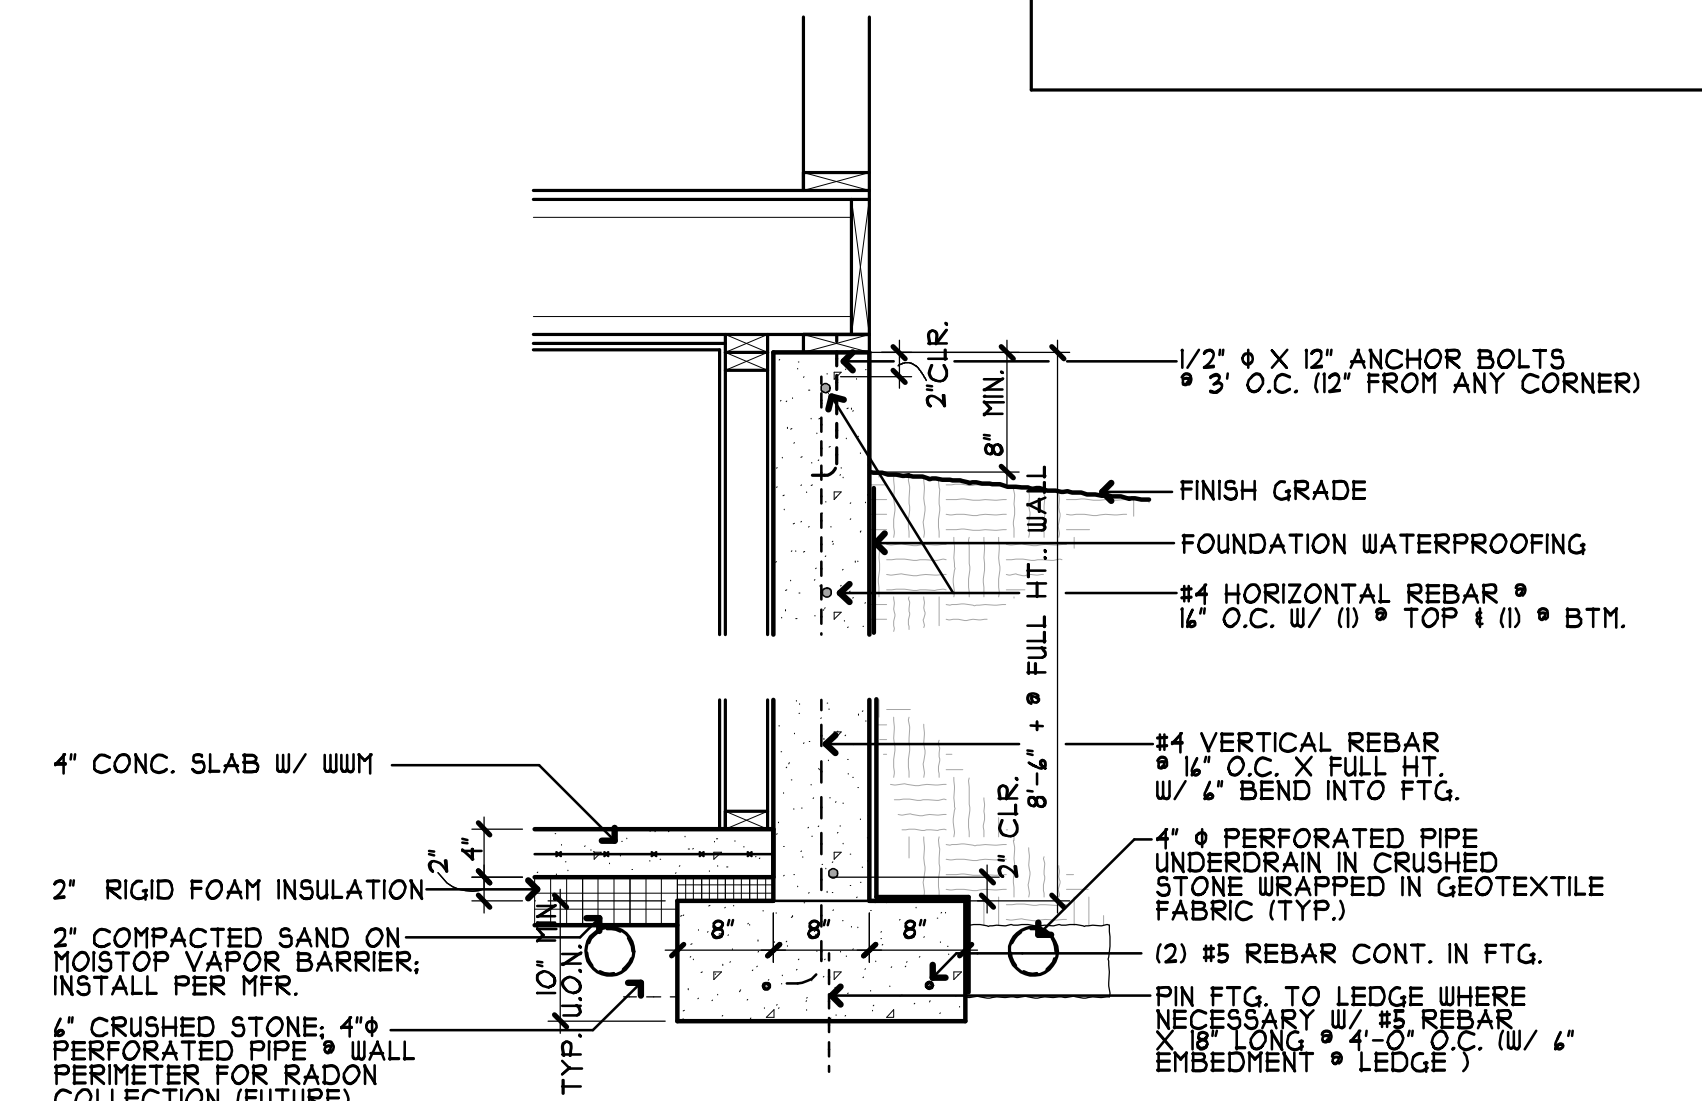

3 TYP. WALL DTL.
S1.2 SCALE: 3/4"=1'-0"

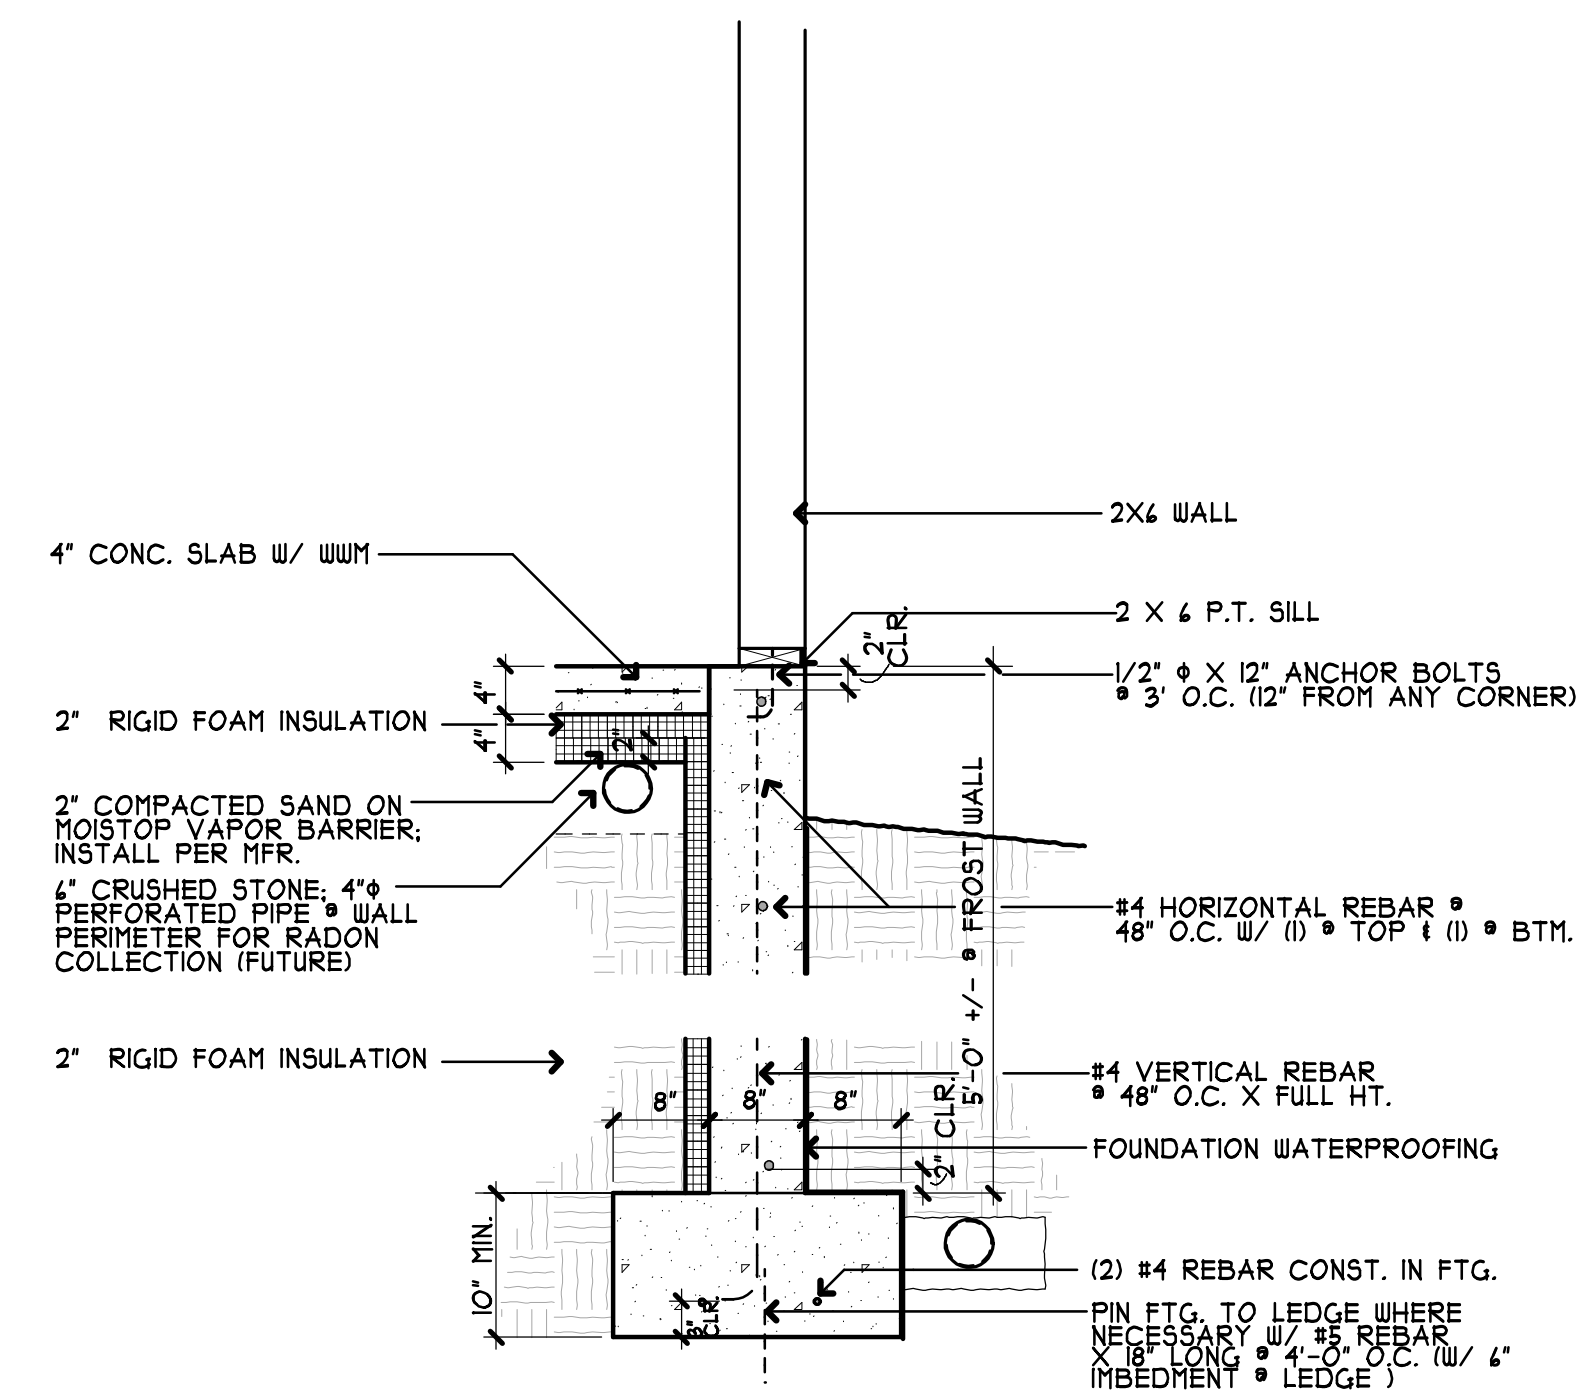

4 WALL DETAIL @ GARAGE
S1.2 SCALE: 3/4"=1'-0"

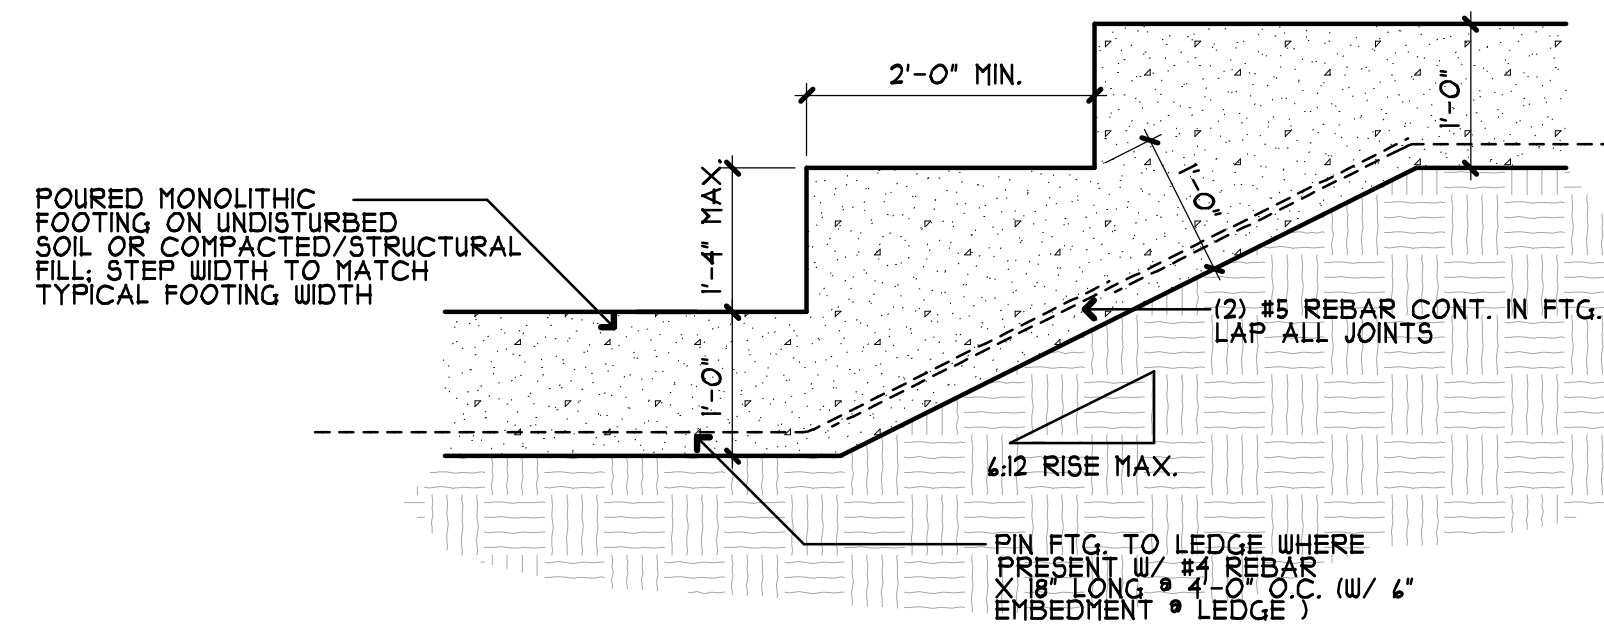

5 FOOTING STEPS
S1.2 SCALE: 3/4"=1'-0"

GENERAL NOTES:
3000 PSI CONC. USED AT ALL WALLS AND SLABS UNL.
ALL REBAR TO BE GRADE 60
ALL FOOTINGS NEED A MIN. OF 3" FROST PROTECTION (BURIAL) OR SHOULD BE INSULATED W/ 2" FOAM EXTENDING 4" FROM EDGE

PROJECT		DATE	
SMITH-HOOPES RESIDENCE		REV	
LOCATION		ISSUED FOR CONST: 05-21-2013	
63 STROUDWATER RD.		REV	
PORTLAND, ME		REV	
		REV	

HOUSES & COTTAGES
ERIC E. ALLYN ARCHITECTURAL DESIGNER

359 MAIN ST.
201-544-5551

ROCKLAND, ME 04841
WWW.HOUSESANDCOTTAGES.COM

S1.2