




1 GARAGE & BASEMENT SLAB @ OPENING
SI.2 SCALE: 3/4"=1'-0"

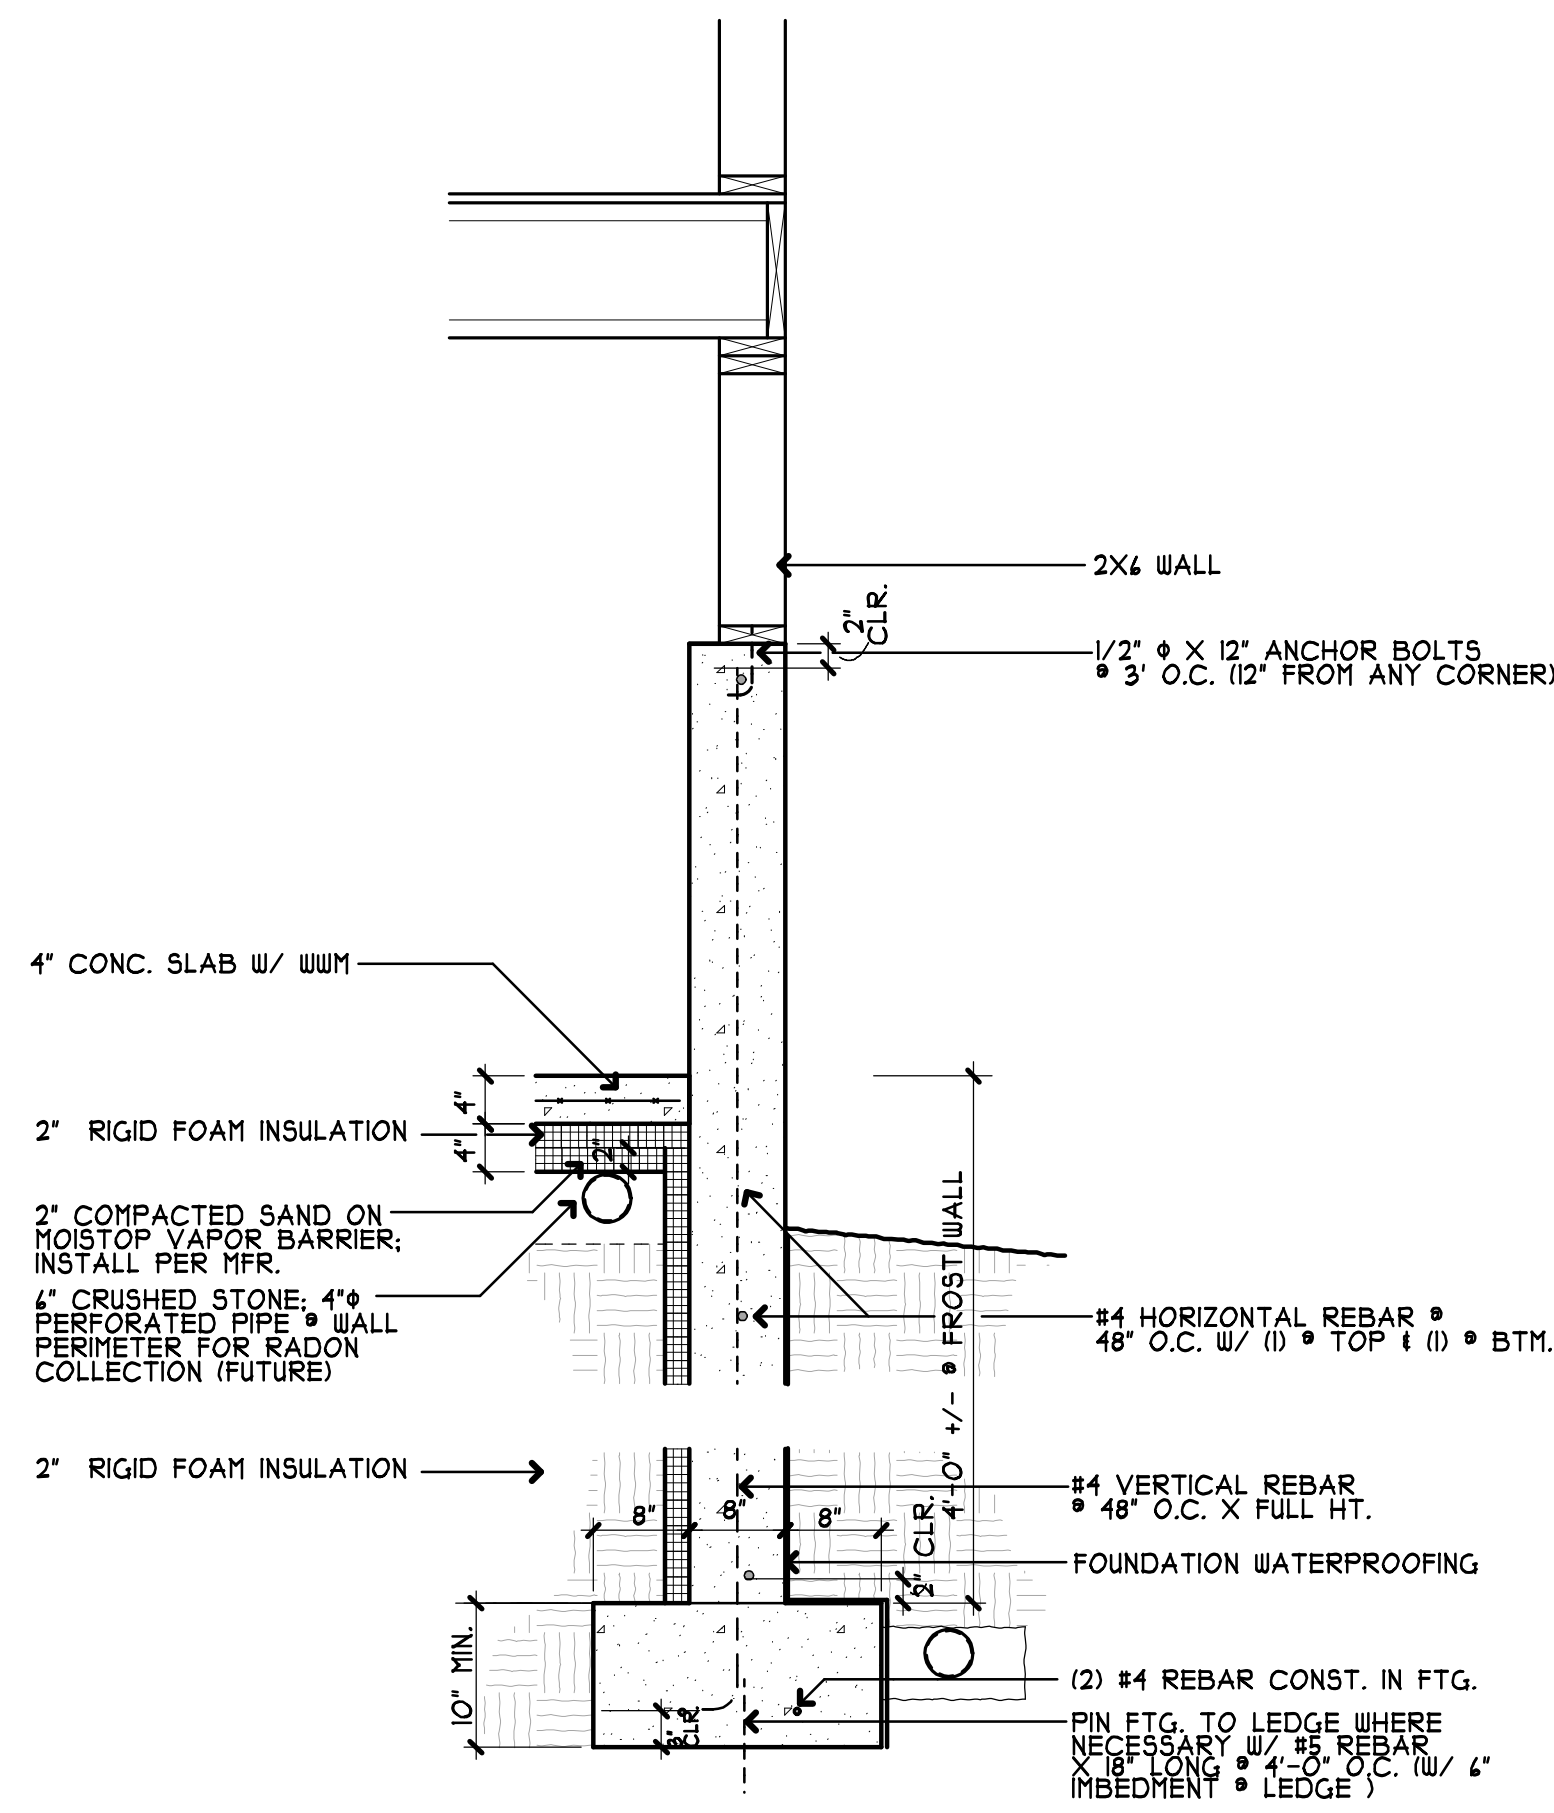


2 WALL DETAIL @ GARAGE
SI.2 SCALE: 3/4"=1'-0"

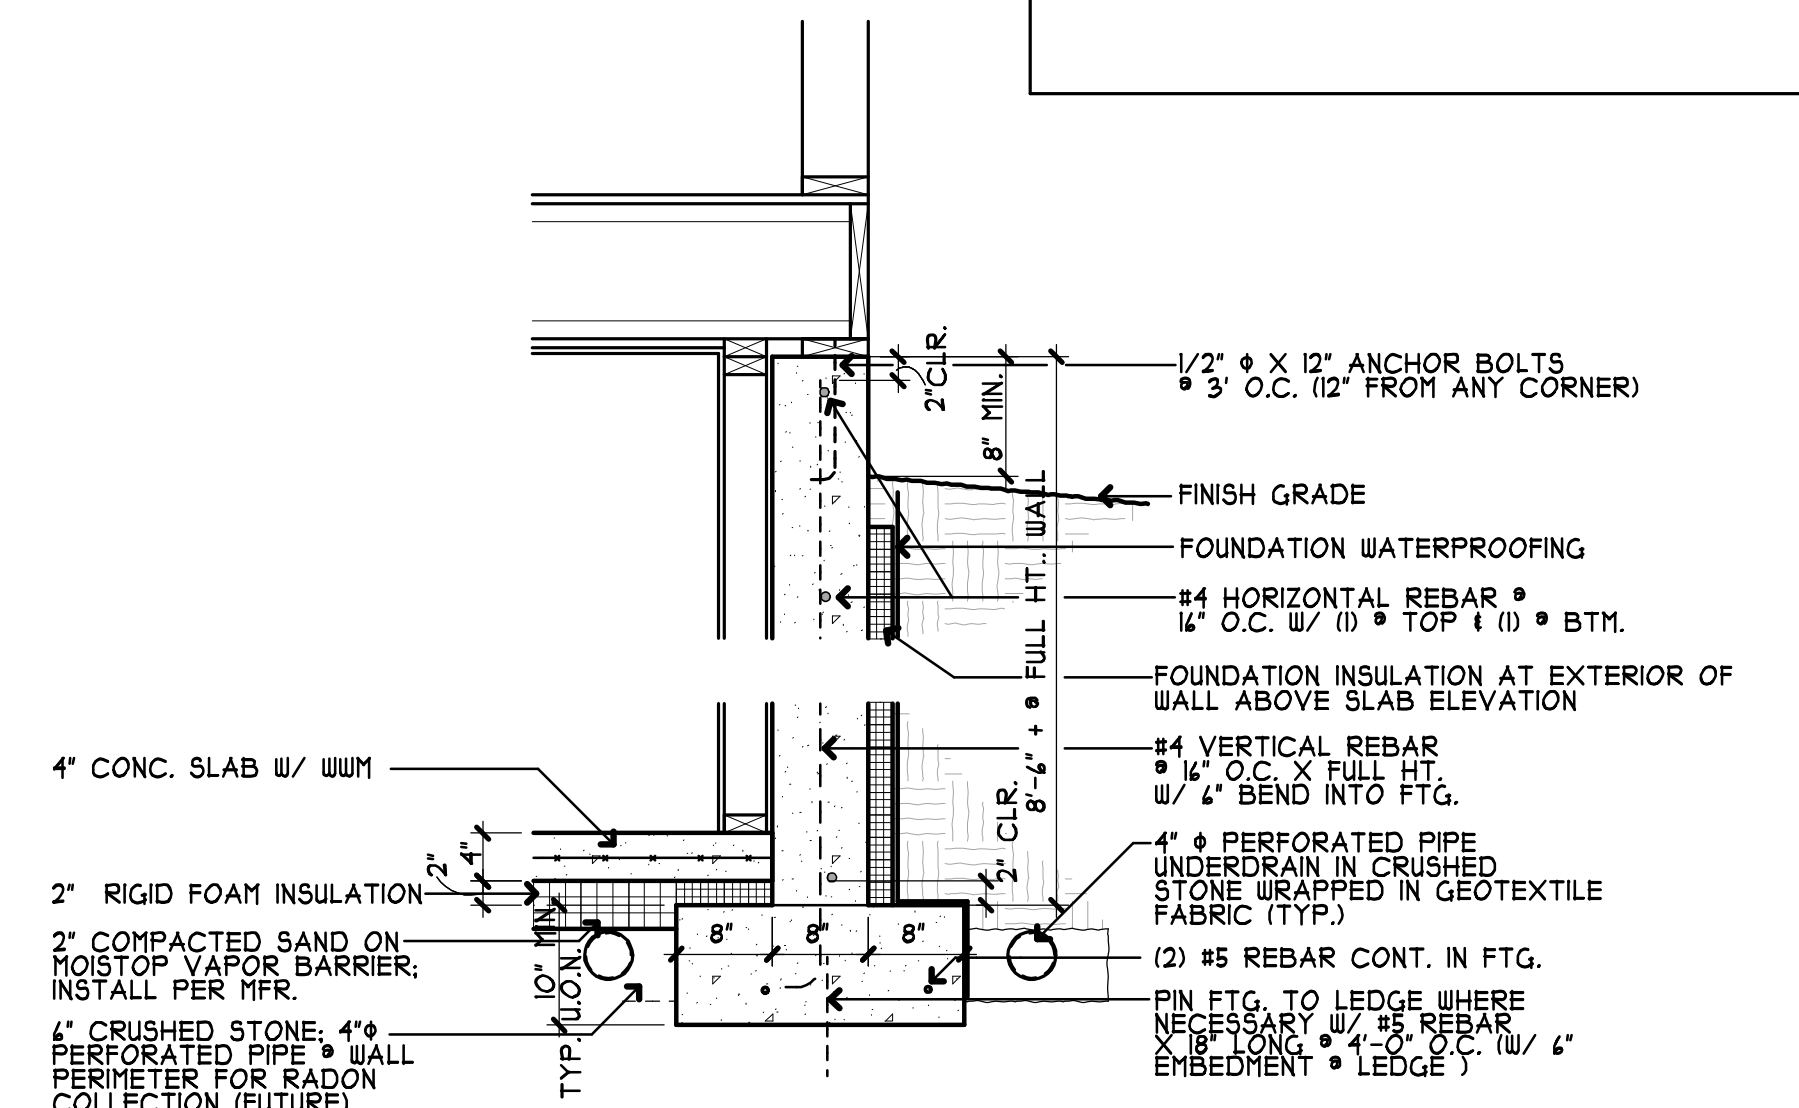

3 TYP. WALL DTL.
SI.2 SCALE: 3/4"=1'-0"

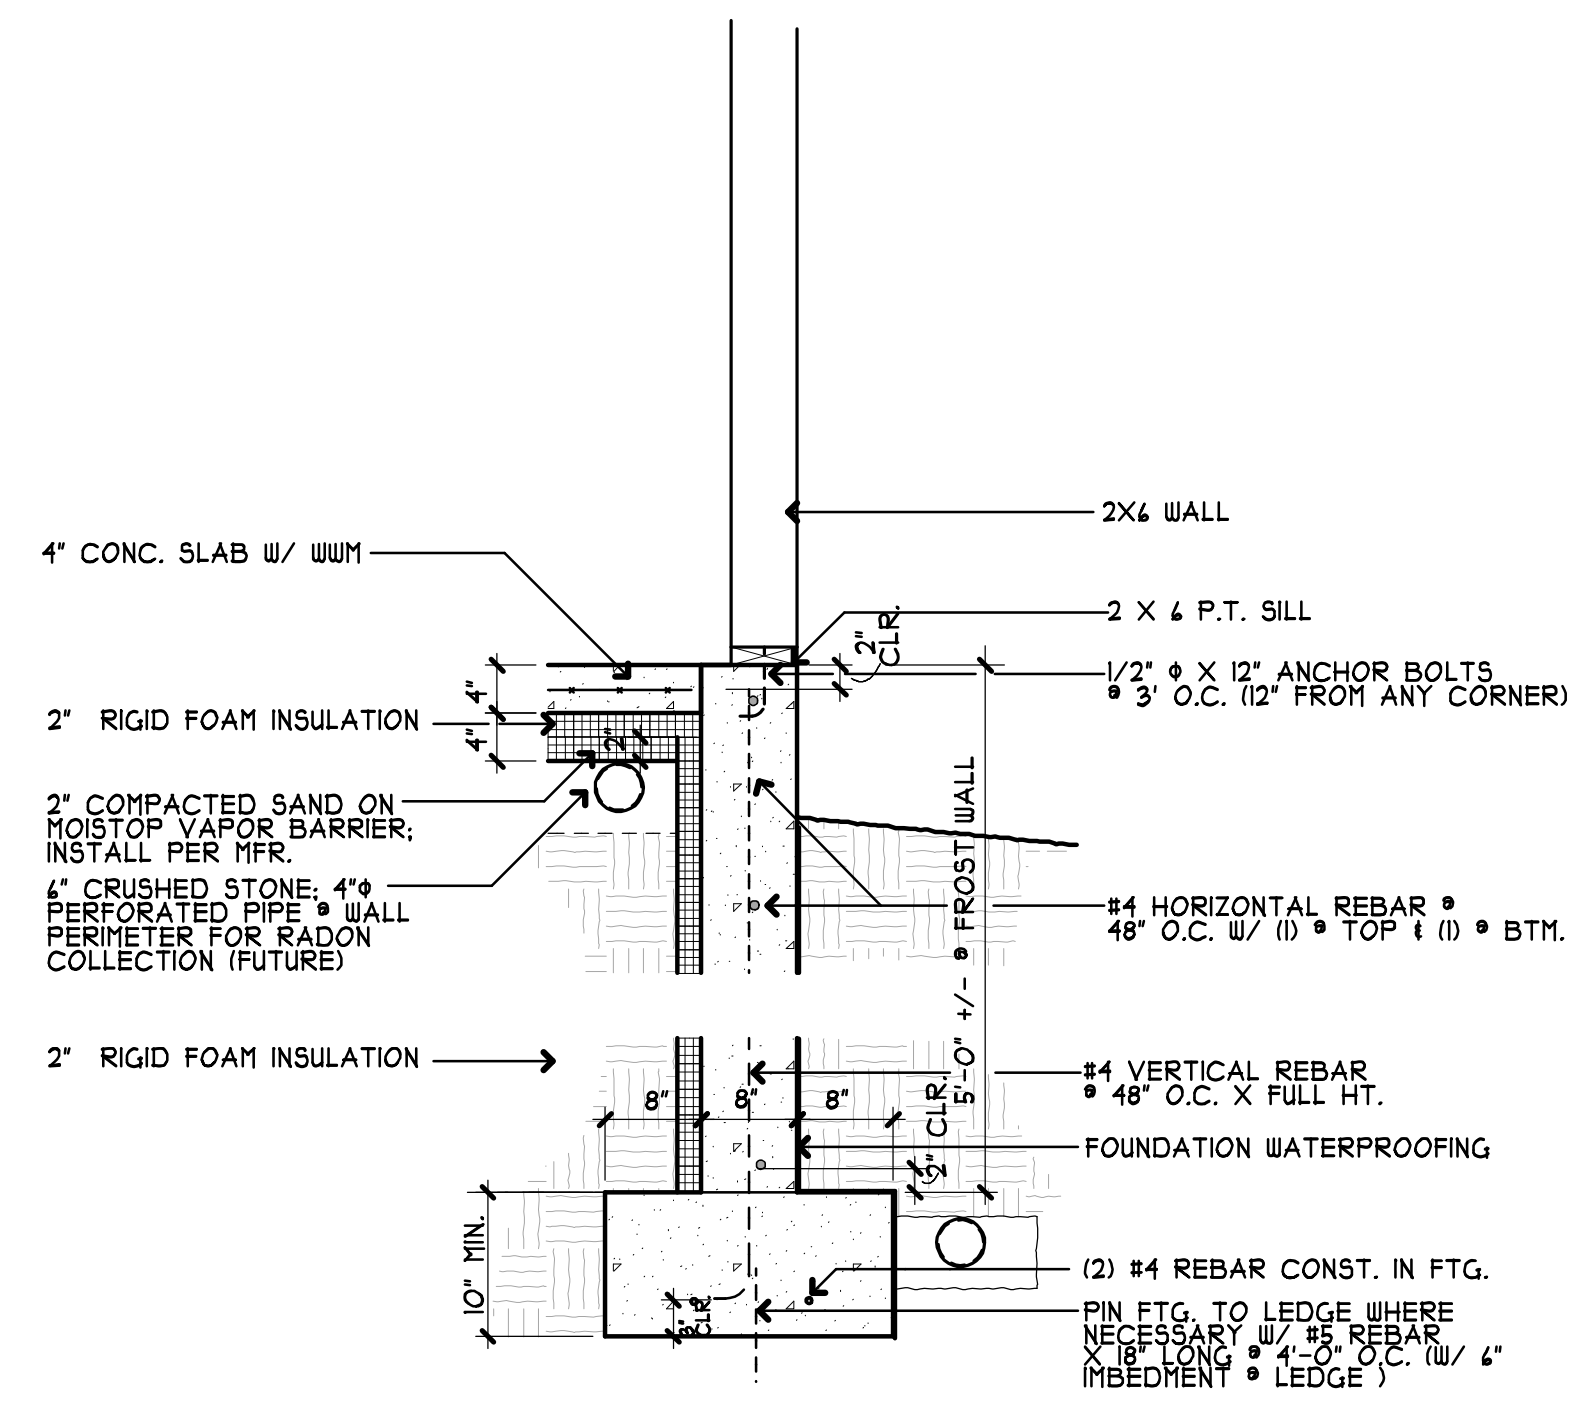



4 WALL DETAIL @ GARAGE
SI.2 SCALE: 3/4"=1'-0"

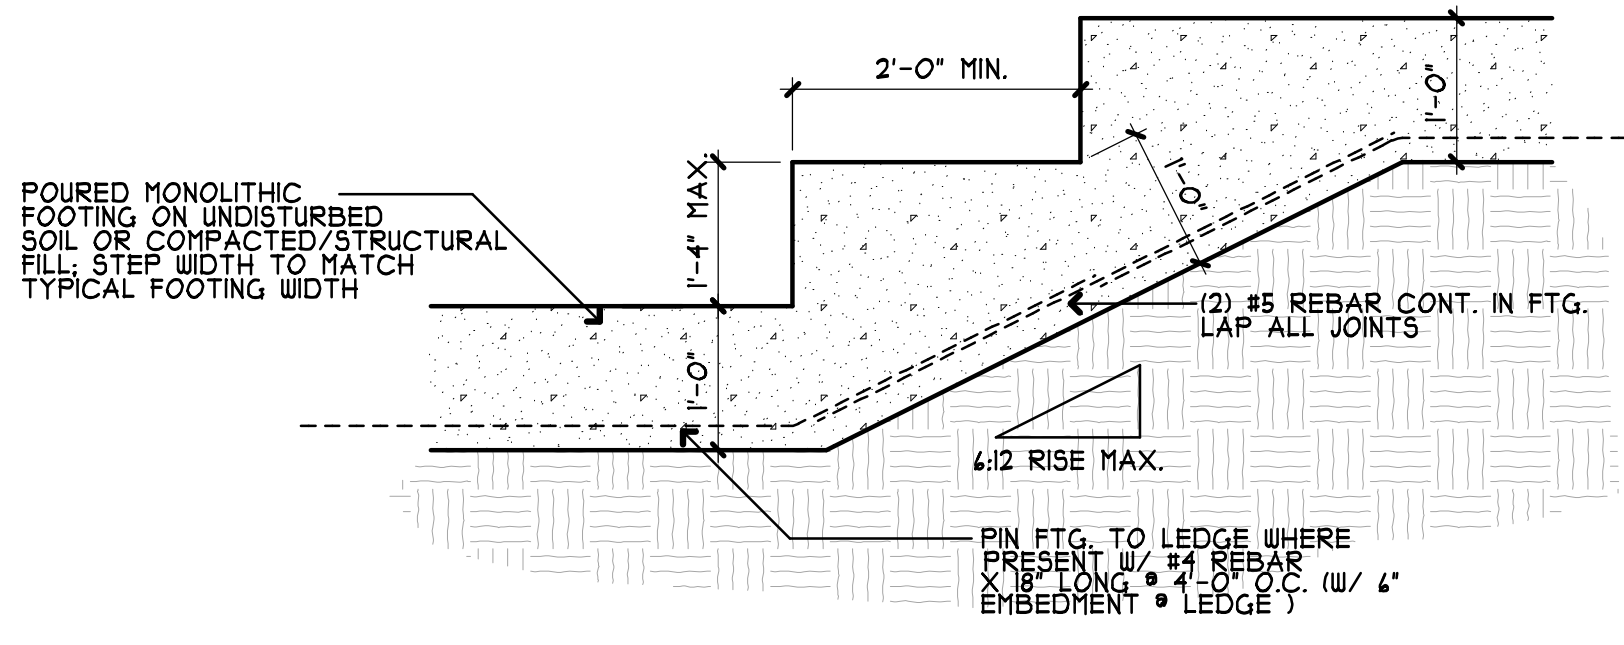

5 FOOTING STEPS
SI.2 SCALE: 3/4"=1'-0"

GENERAL NOTES:
3000 PSI CONC. USED AT ALL WALLS AND SLABS UNO.
ALL REBAR TO BE GRADE 60
ALL FOOTINGS NEED A MIN. OF 3" FROST PROTECTION (BURIAL) OR SHOULD BE INSULATED W/ 2" FOAM EXTENDING 4" FROM EDGE

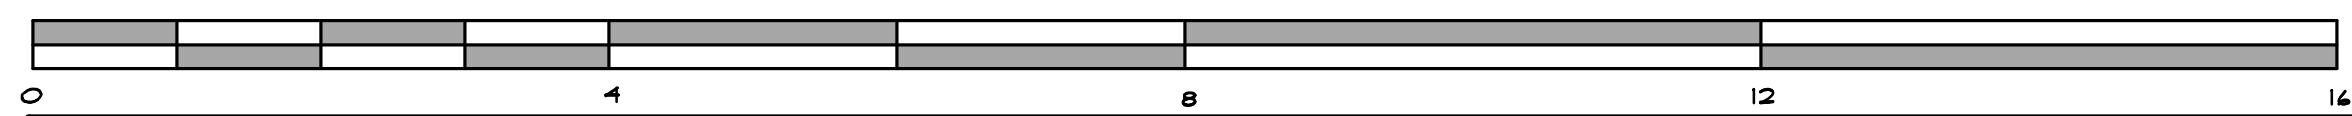

PROJECT SMITH-HOOPES RESIDENCE		DATE	CONSTRUCTION SET
LOCATION 63 STROUDWATER RD. PORTLAND, ME		ISSUED FOR CONST. 05-28-2013	
		REV	 ERIC E. ALLYN ARCHITECTURAL DESIGNER 359 MAIN ST. ROCKLAND, ME 04841 207-514-5551 WWW.HOUSESANDCOTTAGES.COM
		REV	
		REV	