


WALLS: ~~ADD~~ REPAIR EXISTING SHEETROCK

WALL A - ADD INSULATION / REPLACE EXISTING SHEETROCK

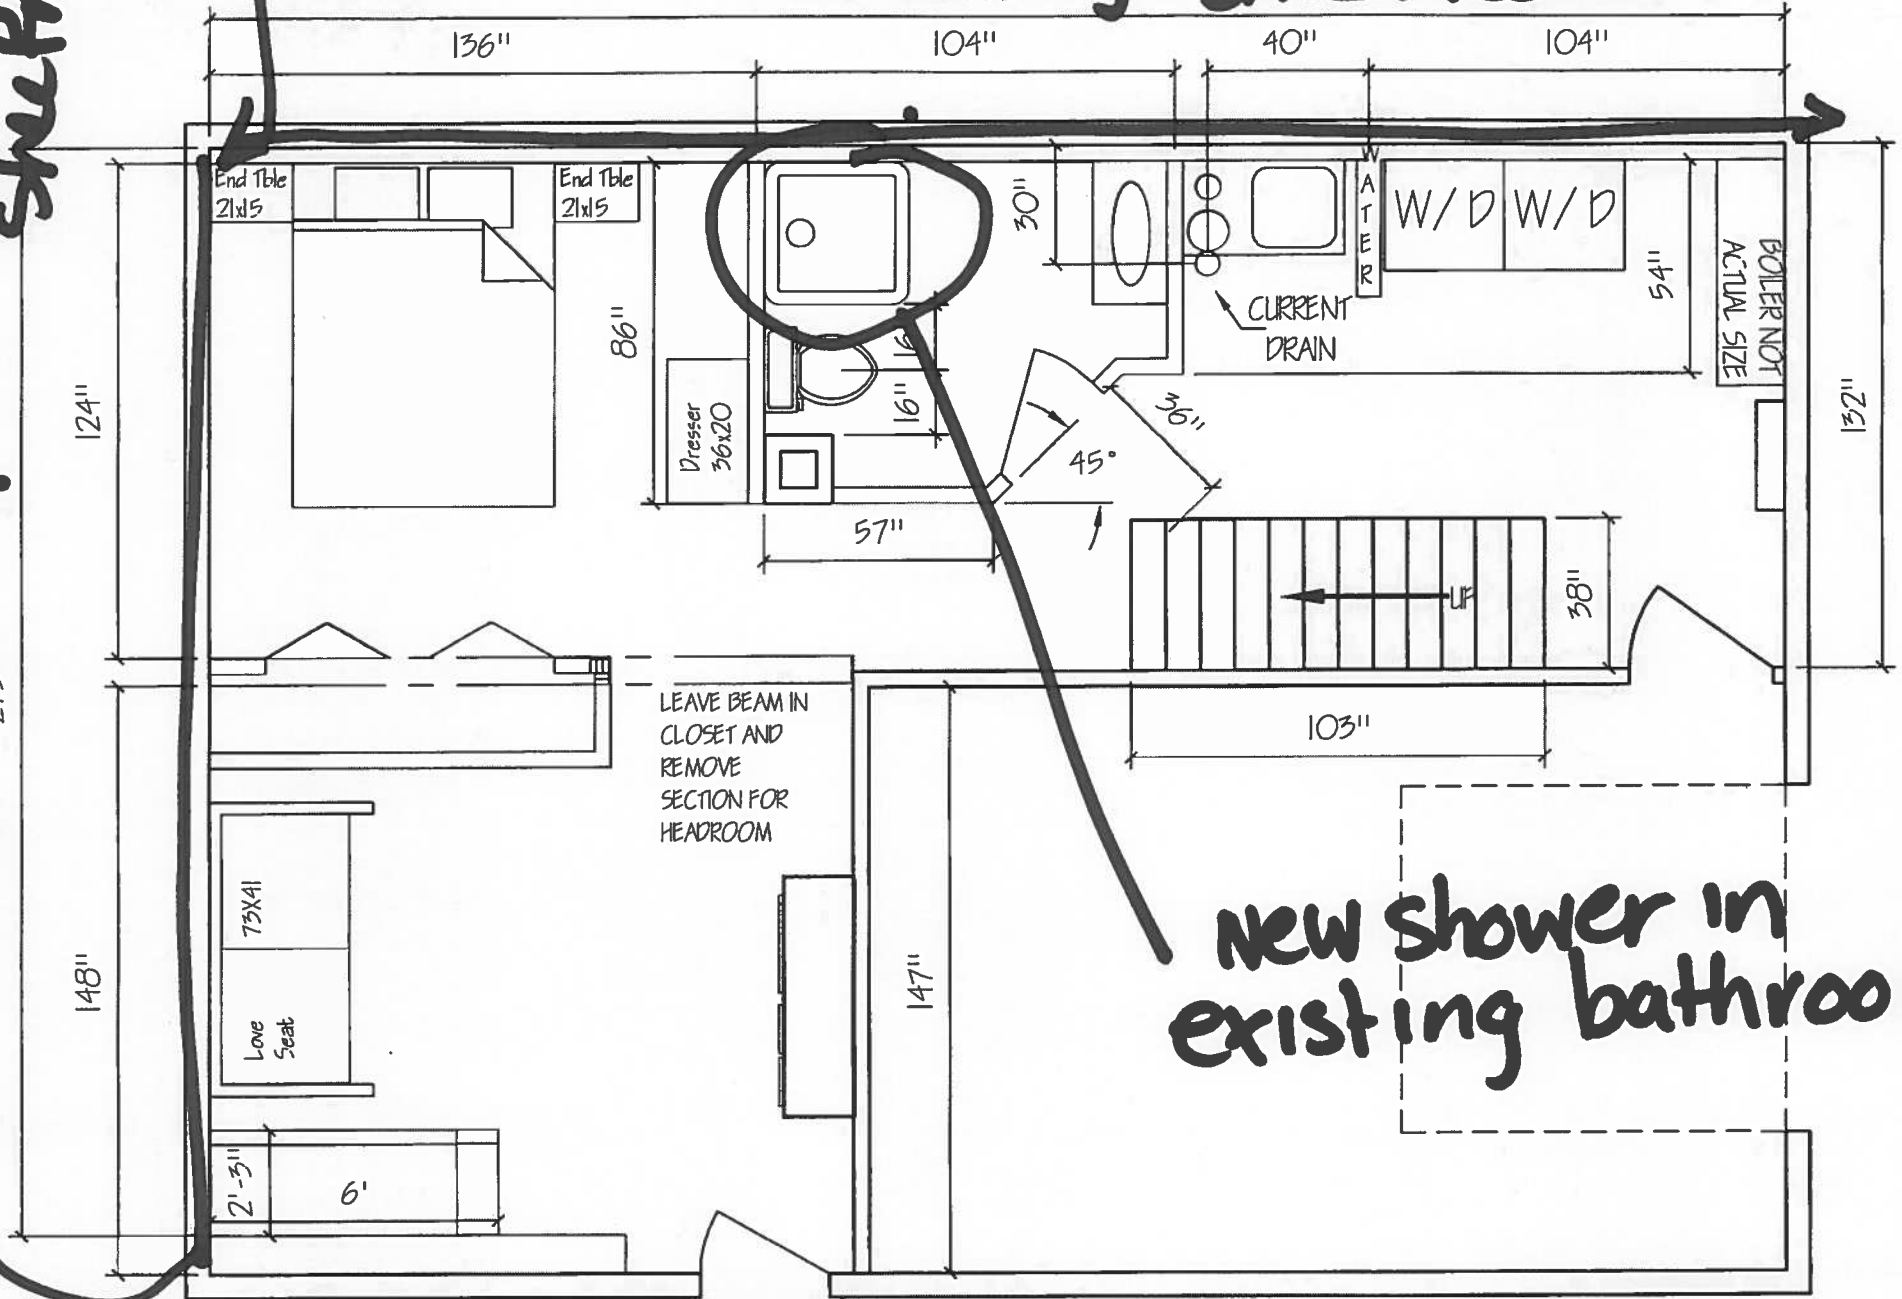

new shower in existing bathroom

JESSICA ROY  
284 CAPISIC ST.  
Portland, ME 04102

CBL # 224 A 00 2001  
PHONE 207-318-3461  
email jessica.roy@...

Permit Request 1/4"=1'-0"  
VP-P  
Residential additions/alterations