


284 Capisic Street – Proposed Deck – no changes to footprint – replacing decking and railing

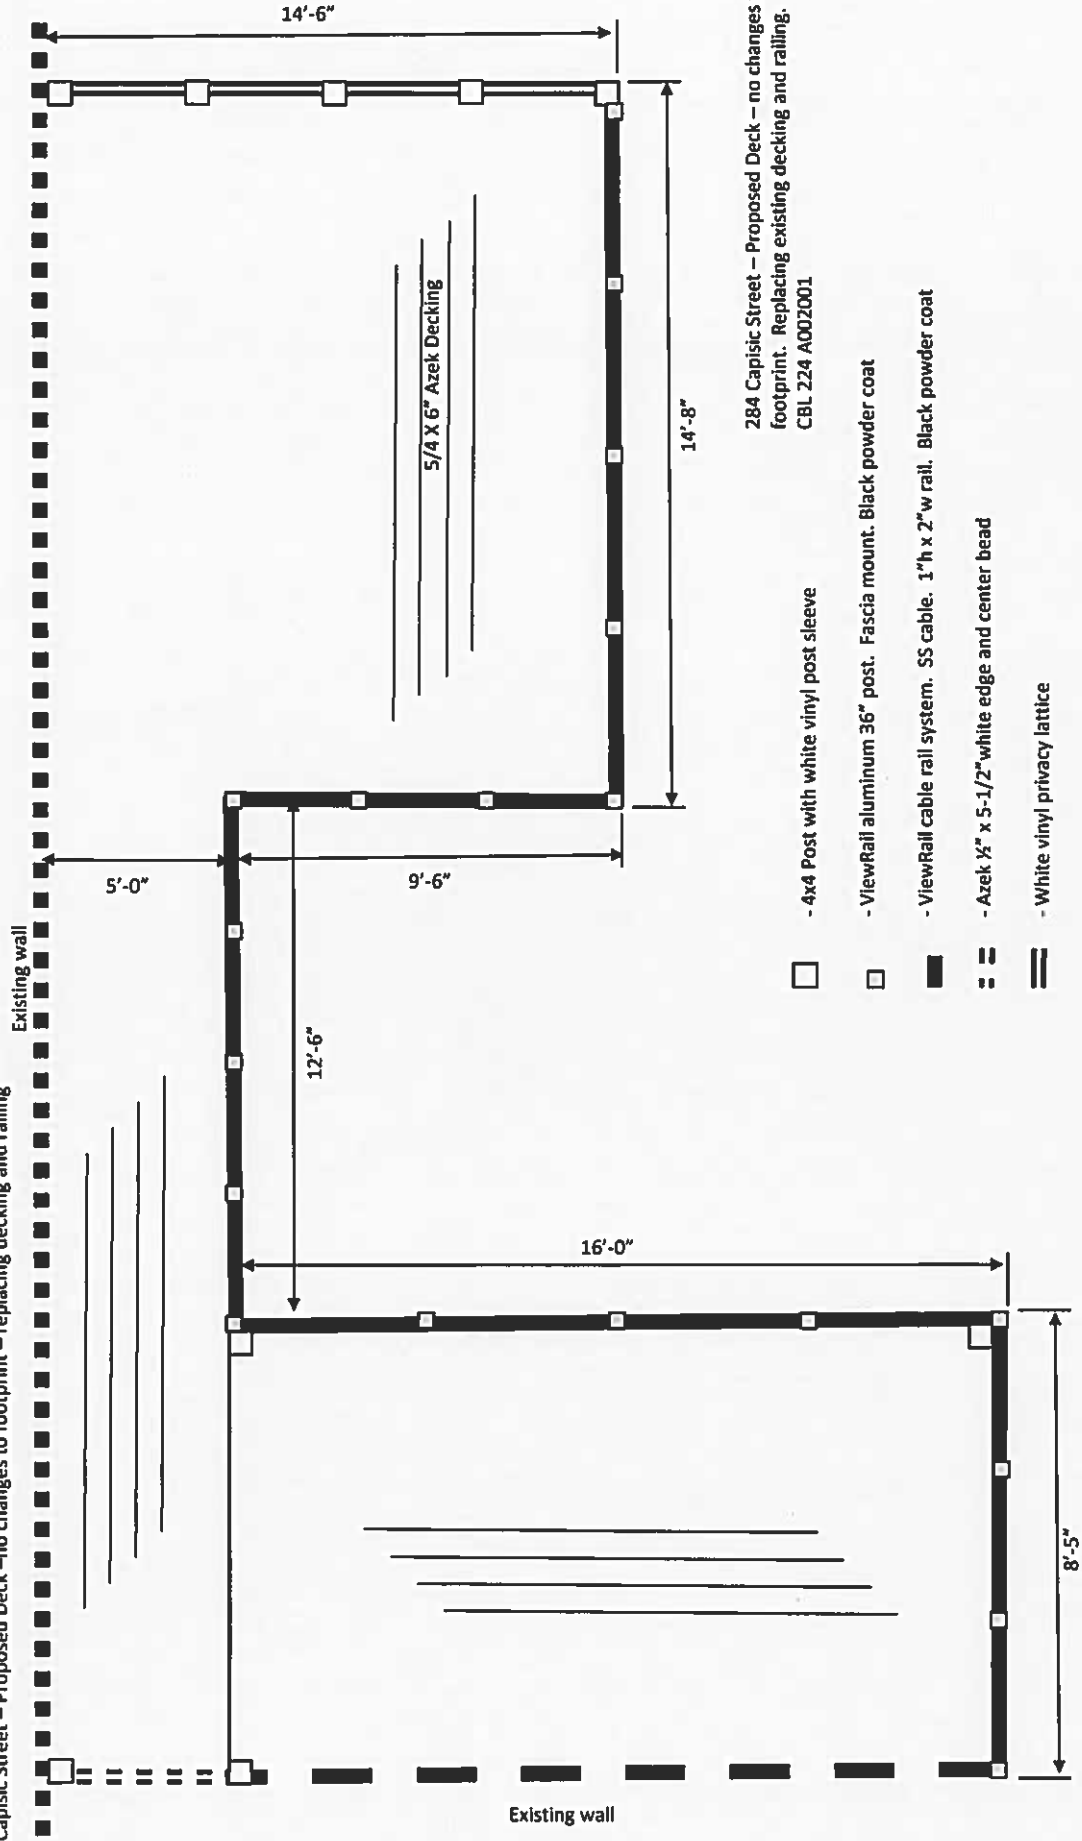

Existing wall

Existing wall

284 Capisic Street – Proposed Deck – no changes to footprint. Replacing existing decking and railing. CBL 224 A002001

- - 4x4 Post with white vinyl post sleeve
- - ViewRail aluminum 36" post. Fascia mount. Black powder coat
- - ViewRail cable rail system. SS cable. 1" h x 2" w rail. Black powder coat
- || - Azek 1/2" x 5-1/2" white edge and center bead
- === - White vinyl privacy lattice