


BP 2016-0235

Permit Ammendment - see below for items

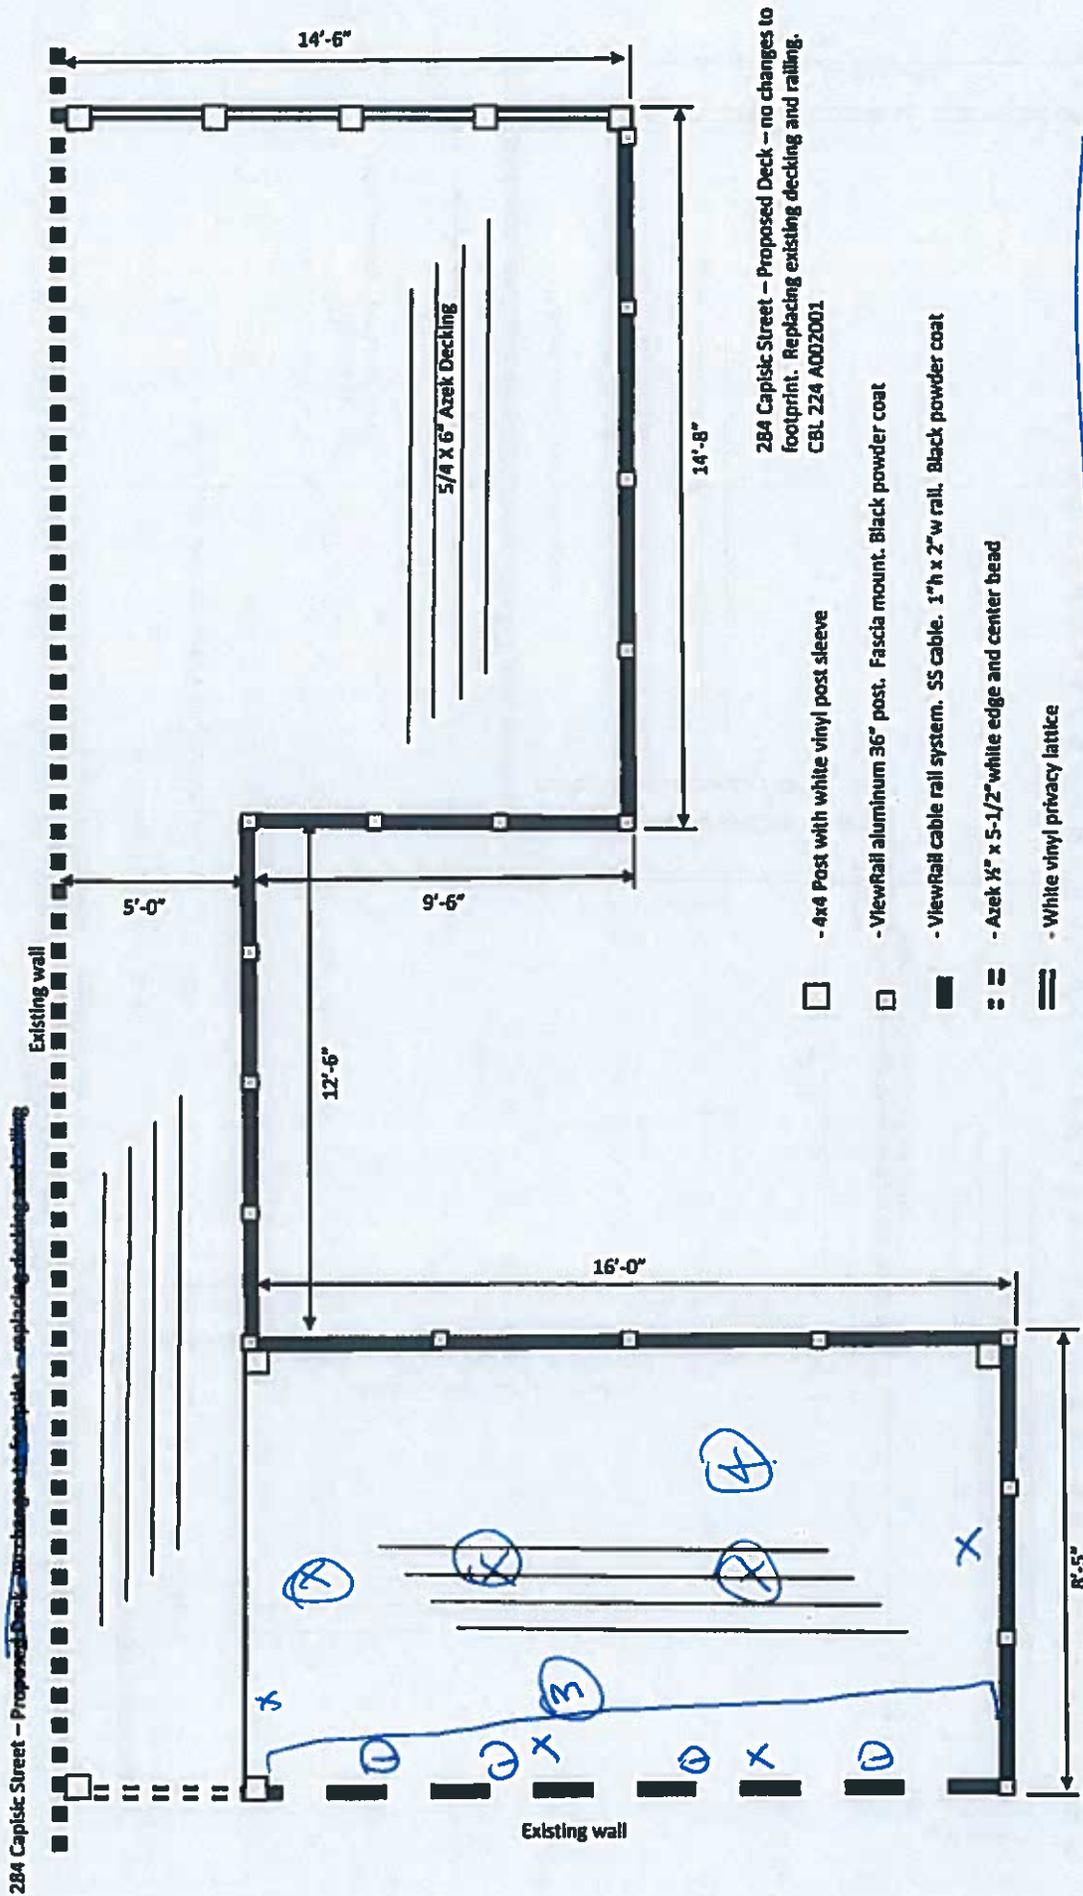

- Amendment Requested
- ① additional 2x4 for reinforcement of existing WALL
 - ② X = ~~out~~ updated electric and ceiling lights
 - ③ composite shiplap interior wall - cosmetic
 - ④ Pine Ceiling - cosmetic