


5/8" Iron Rebar Set

5/8" Iron Rebar Set

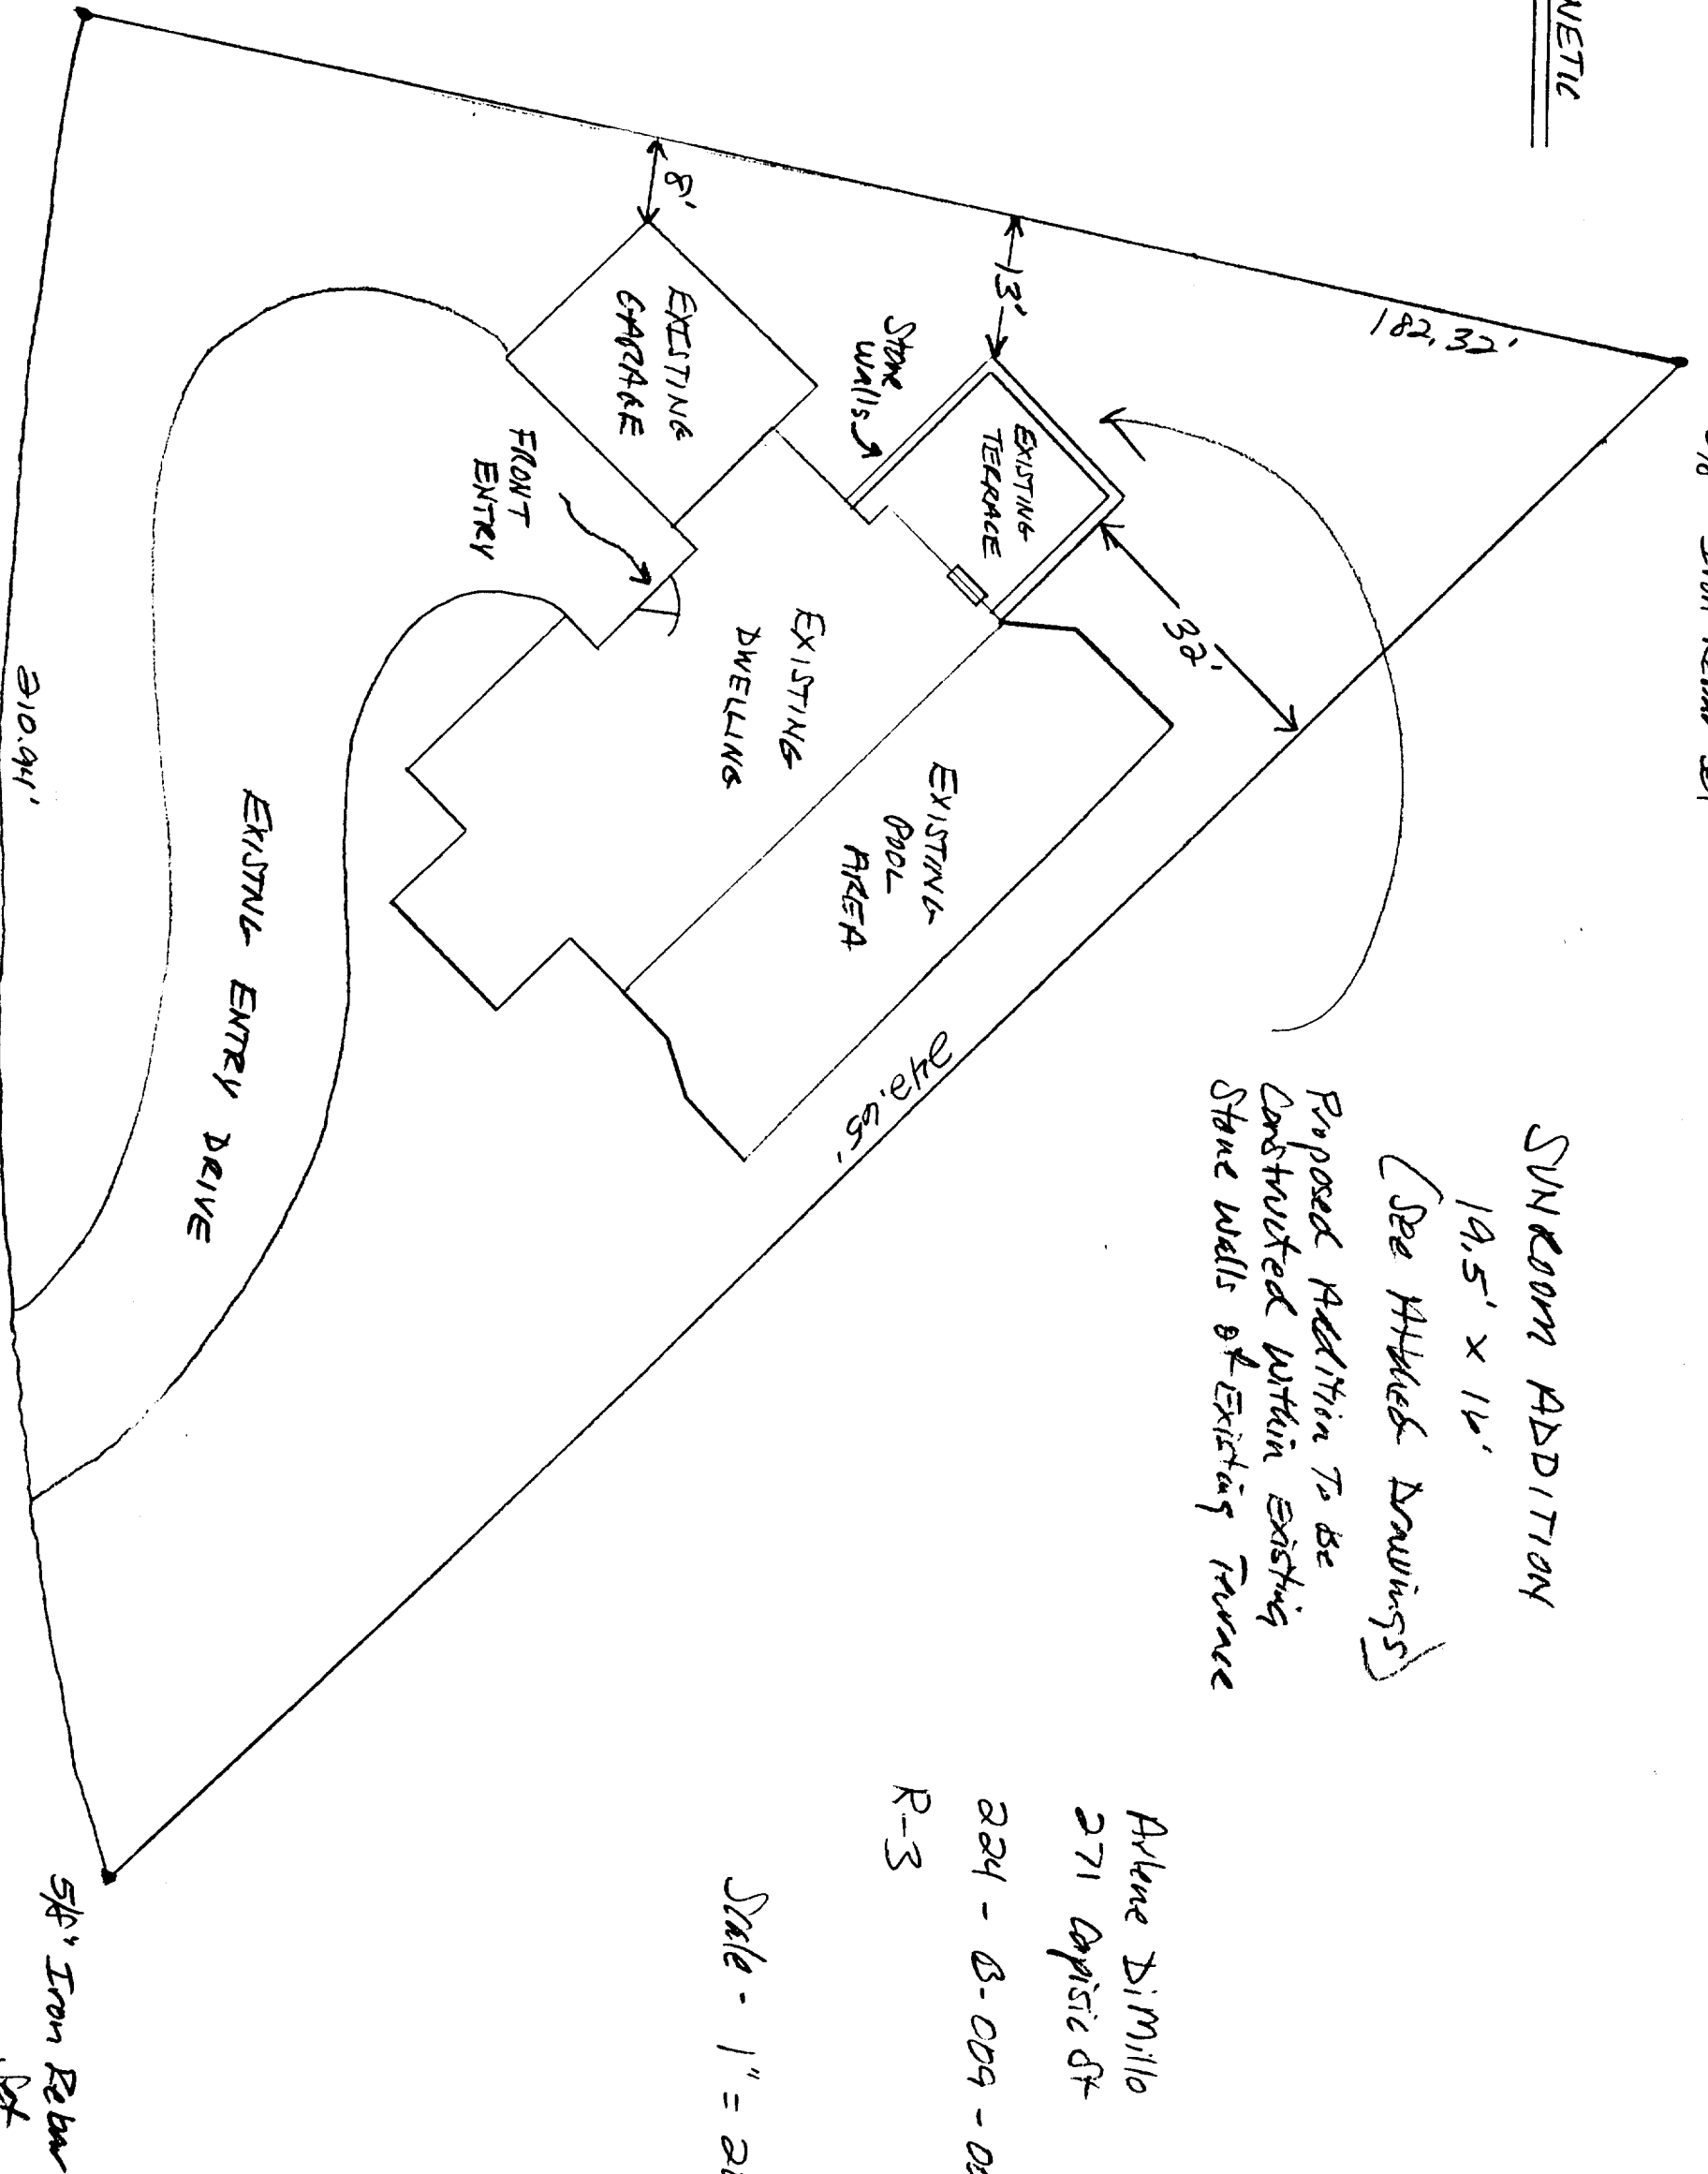

SUNROOM ADDITION
19.5' x 14'
(See Attached Drawings)

Proposed Addition To be
Constructed Within Existing
Stone Walls of Existing Terrace

Avenue Dimillo
271 Capistic St
224 - B-009 - 001
R-3

Scale - 1" = 20'