


SECTION  
1/4"=1'-0"

(A)

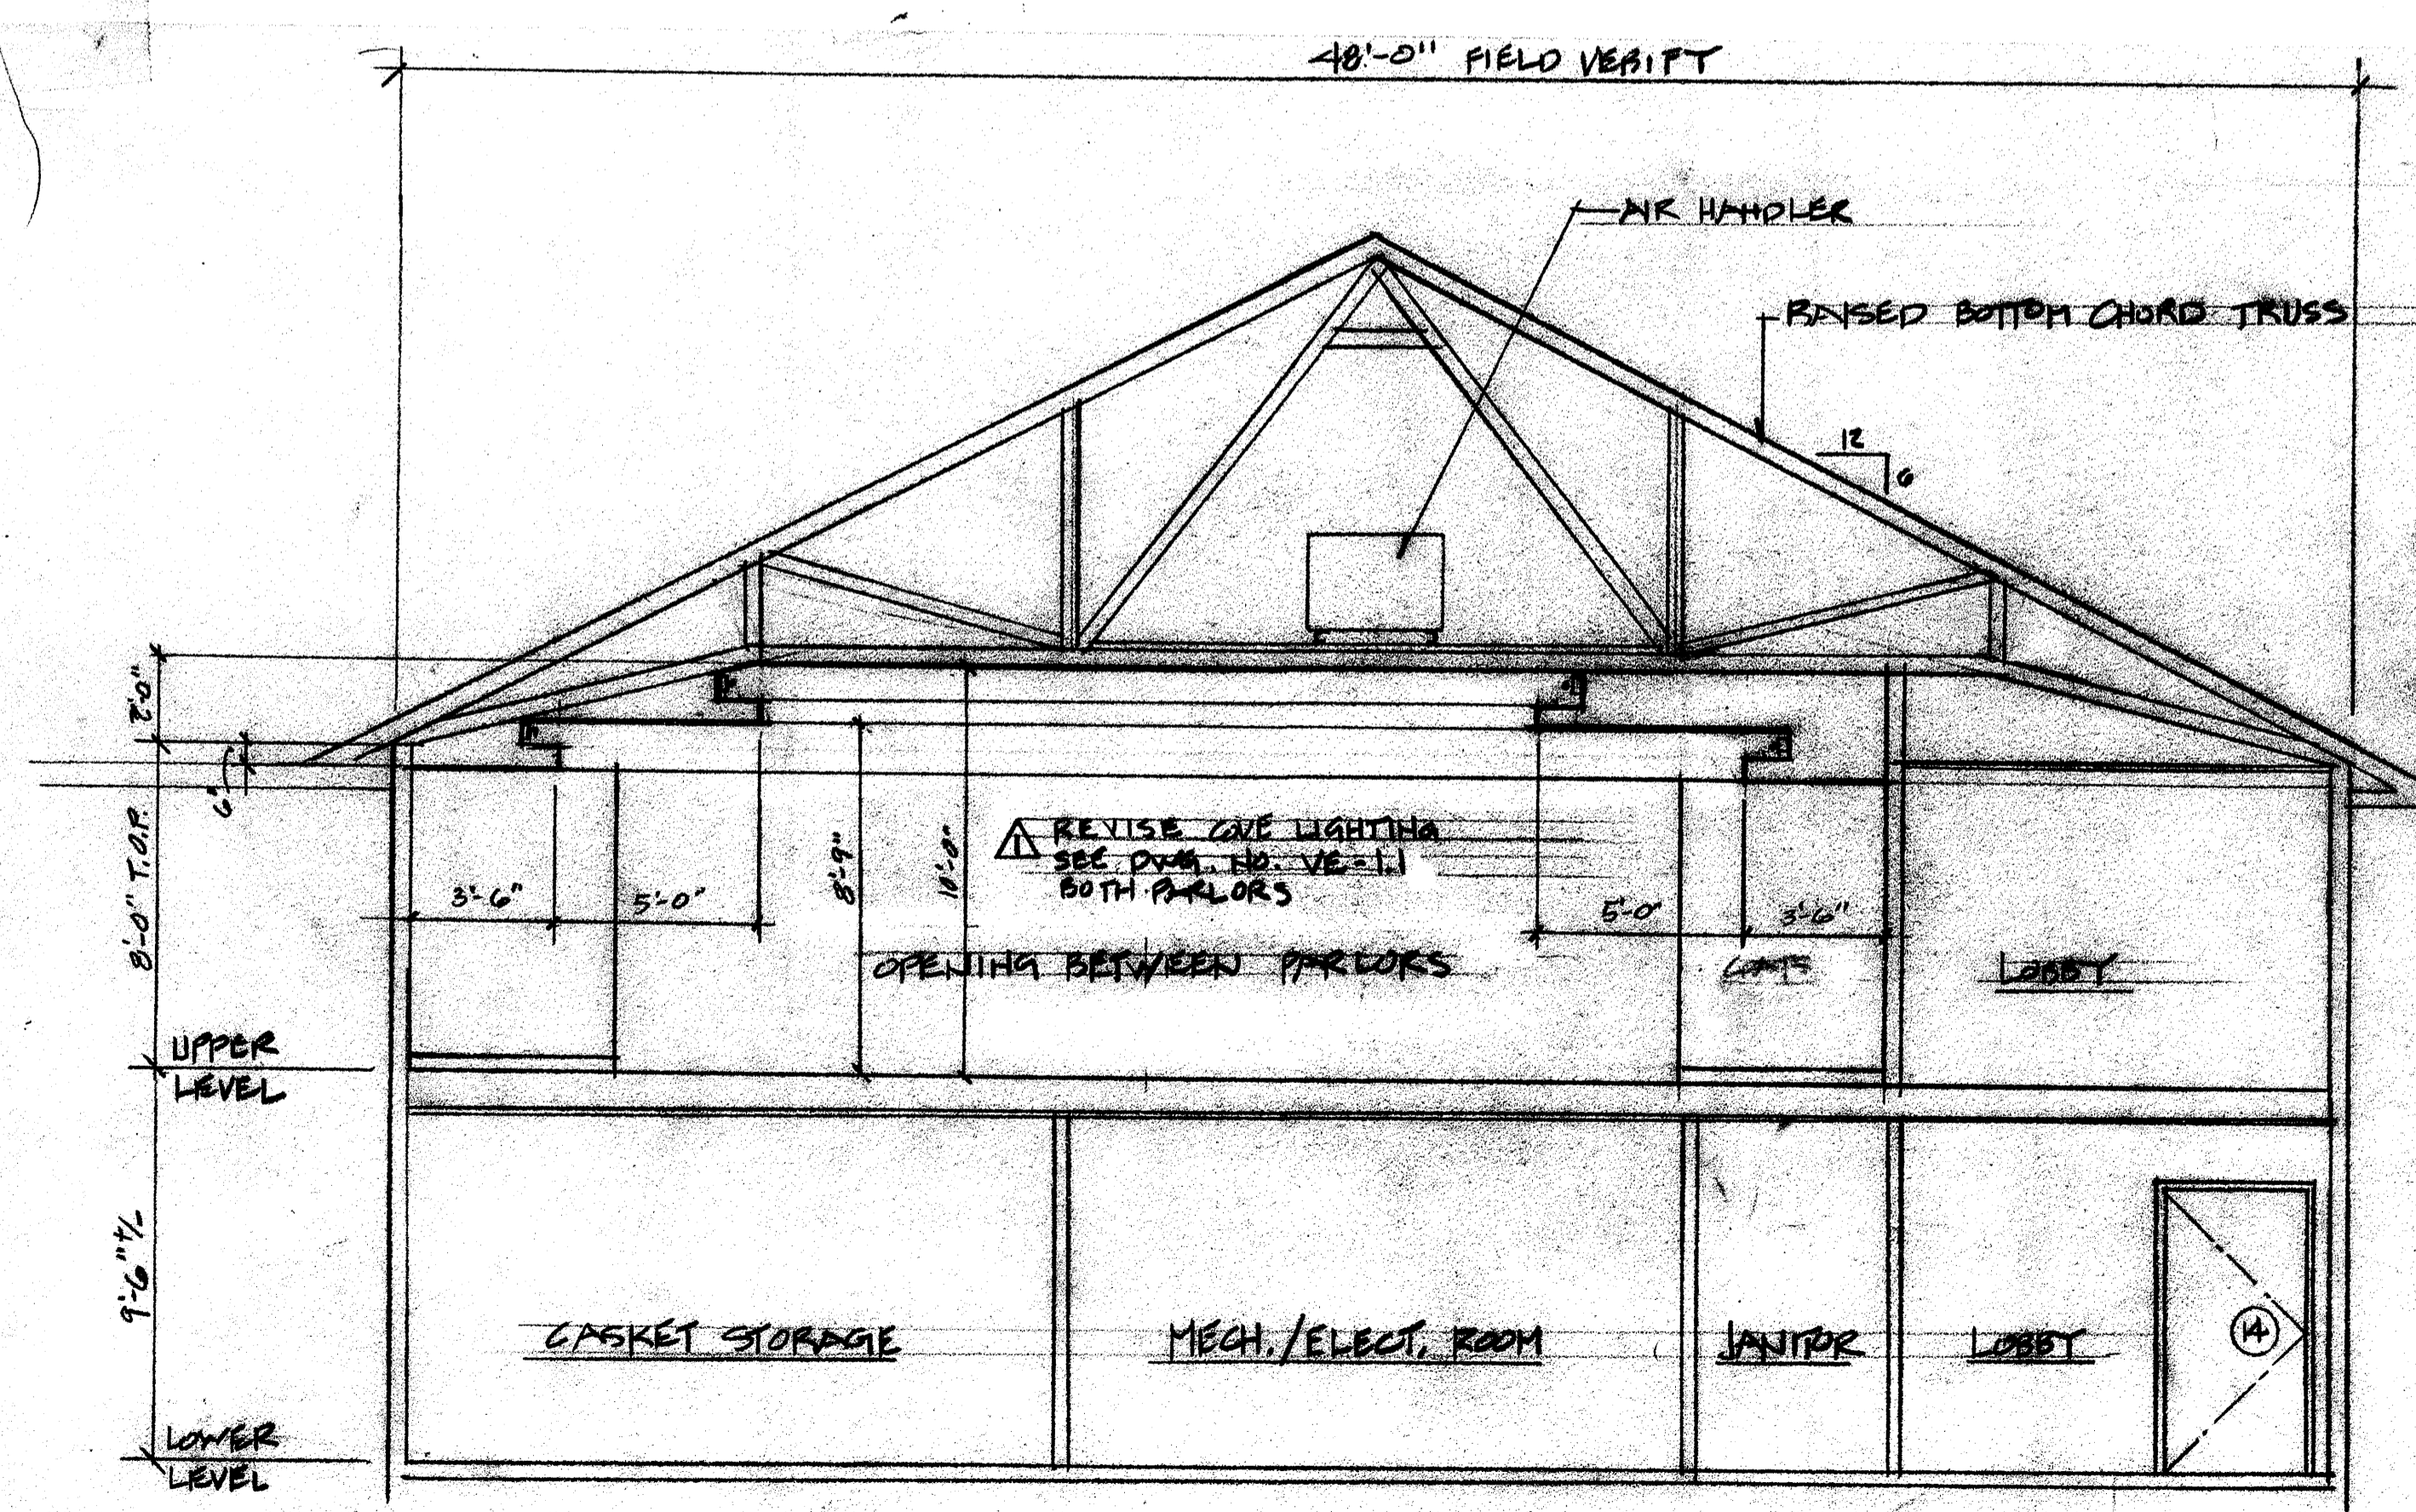


SECTION  
1/4"=1'-0"

(B)

DLA Associates / Architects 298 Main Street, Suite - C Lewiston, Maine 04240 (207) 344-6611 DLLAIA@AOL.COM

| No. | REVISIONS                       | Date     | By |
|-----|---------------------------------|----------|----|
| 1   | VALUE ENGINEERING MODIFICATIONS | 10-28-09 | DL |
| 2   | Development Review Application  | 8-25-09  | DL |

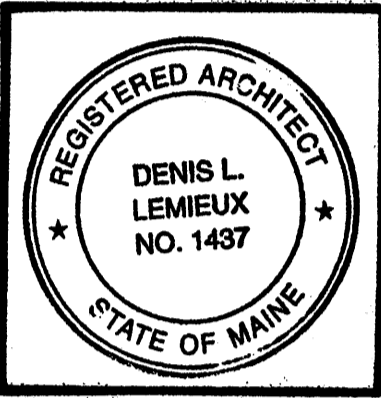

Project Title  
**Hutchins Funeral Home**  
 660 Brighton Avenue  
 Portland, Maine

|   |                     |                  |      |
|---|---------------------|------------------|------|
| Drawing Title<br><b>Building Sections</b> | Scale<br>1/4"=1'-0" | Checked By<br>DL | Date |
| Project No.<br><b>0813</b>                | Sub Title           |                  |      |
| Drawing No.<br><b>A-3.0</b>               |                     |                  |      |

October 28, 2009  
 Issued for Construction