



ELEV.

(A)

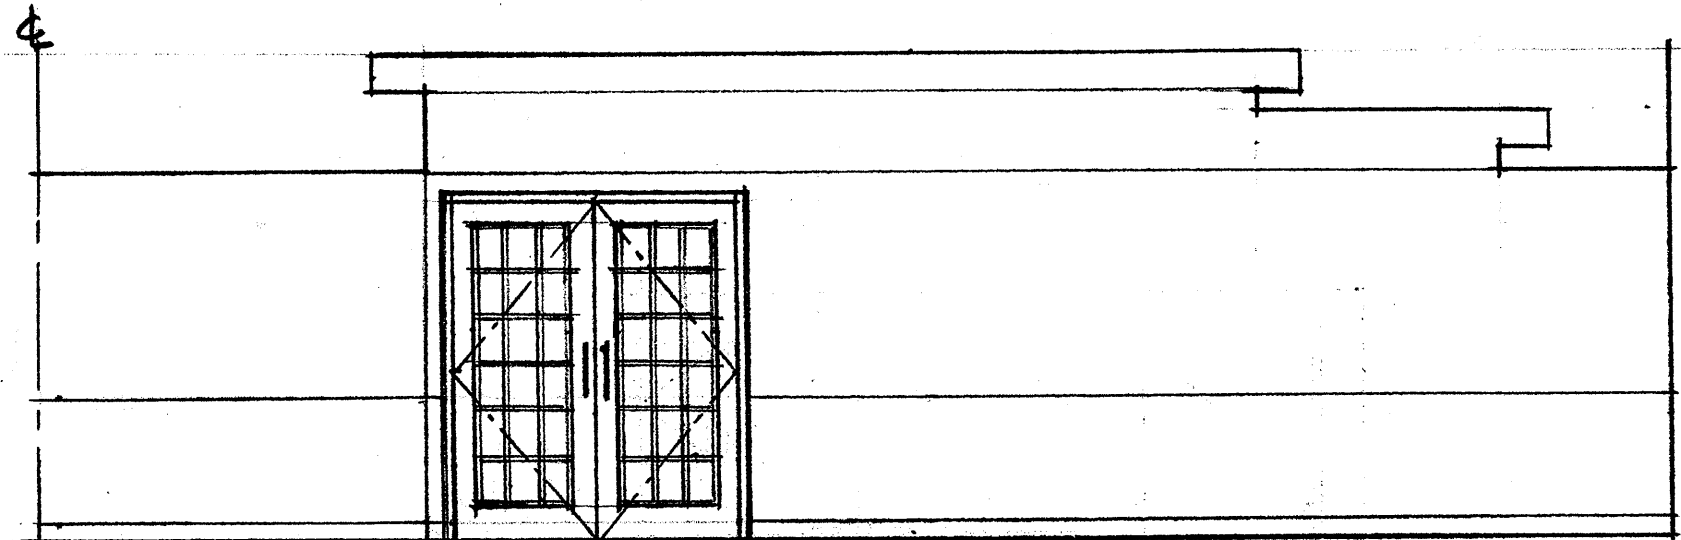


ELEV.

(B)

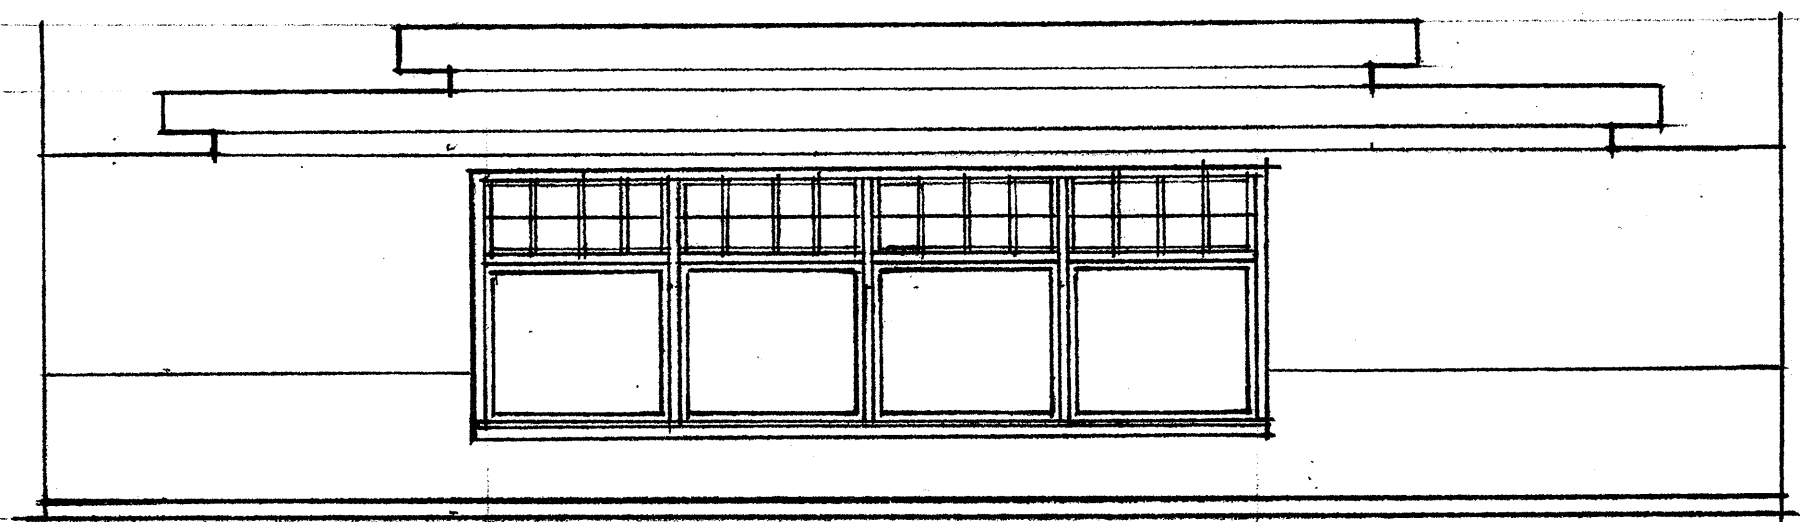

ELEV.

(C)

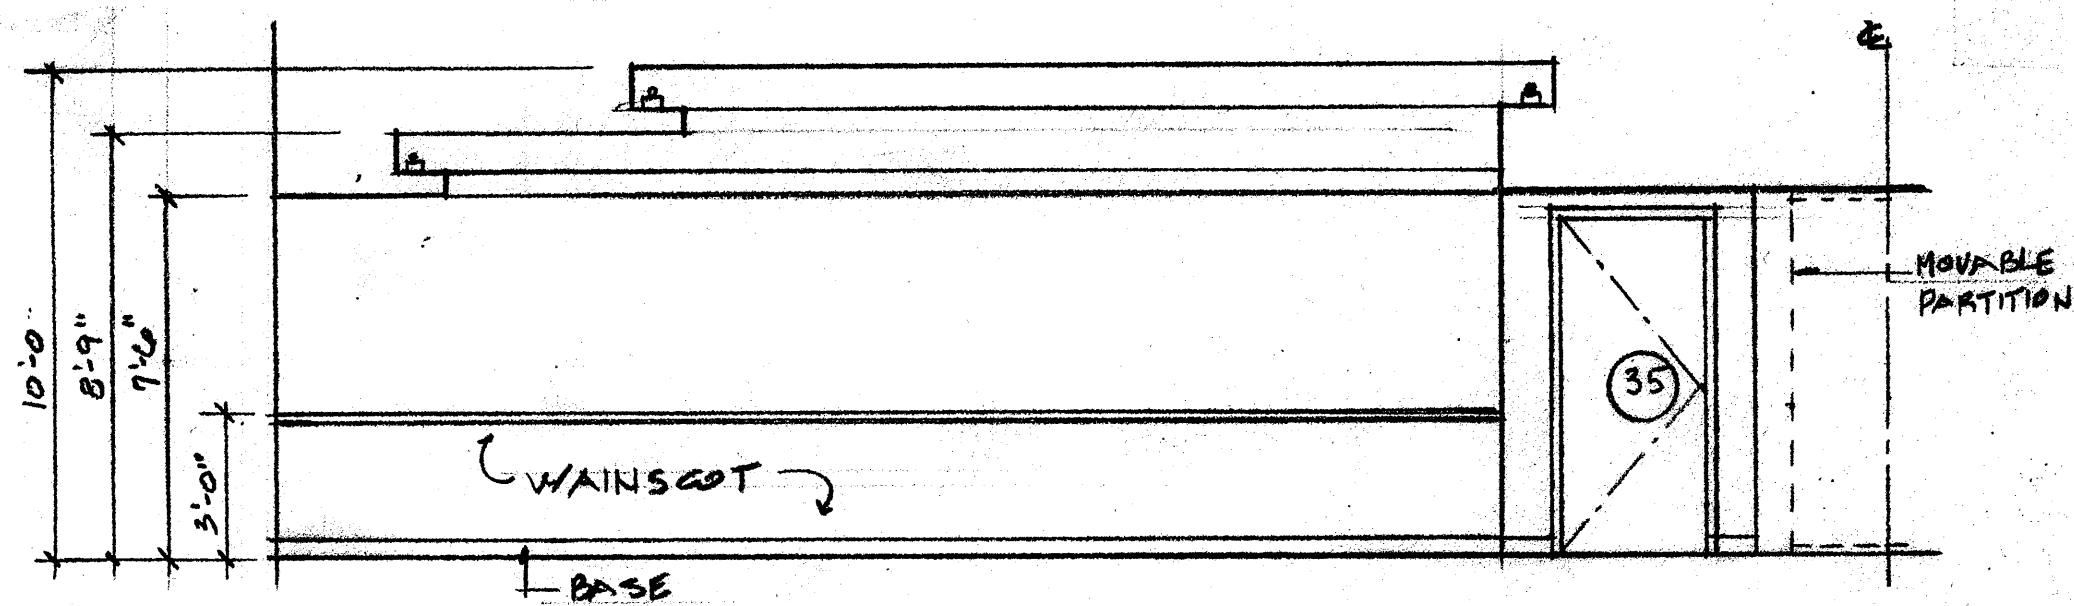

ELEV.

(D)

PARLOR NO. 2


11-5



ELEVATION

1/4" = 1'-0"

(B)

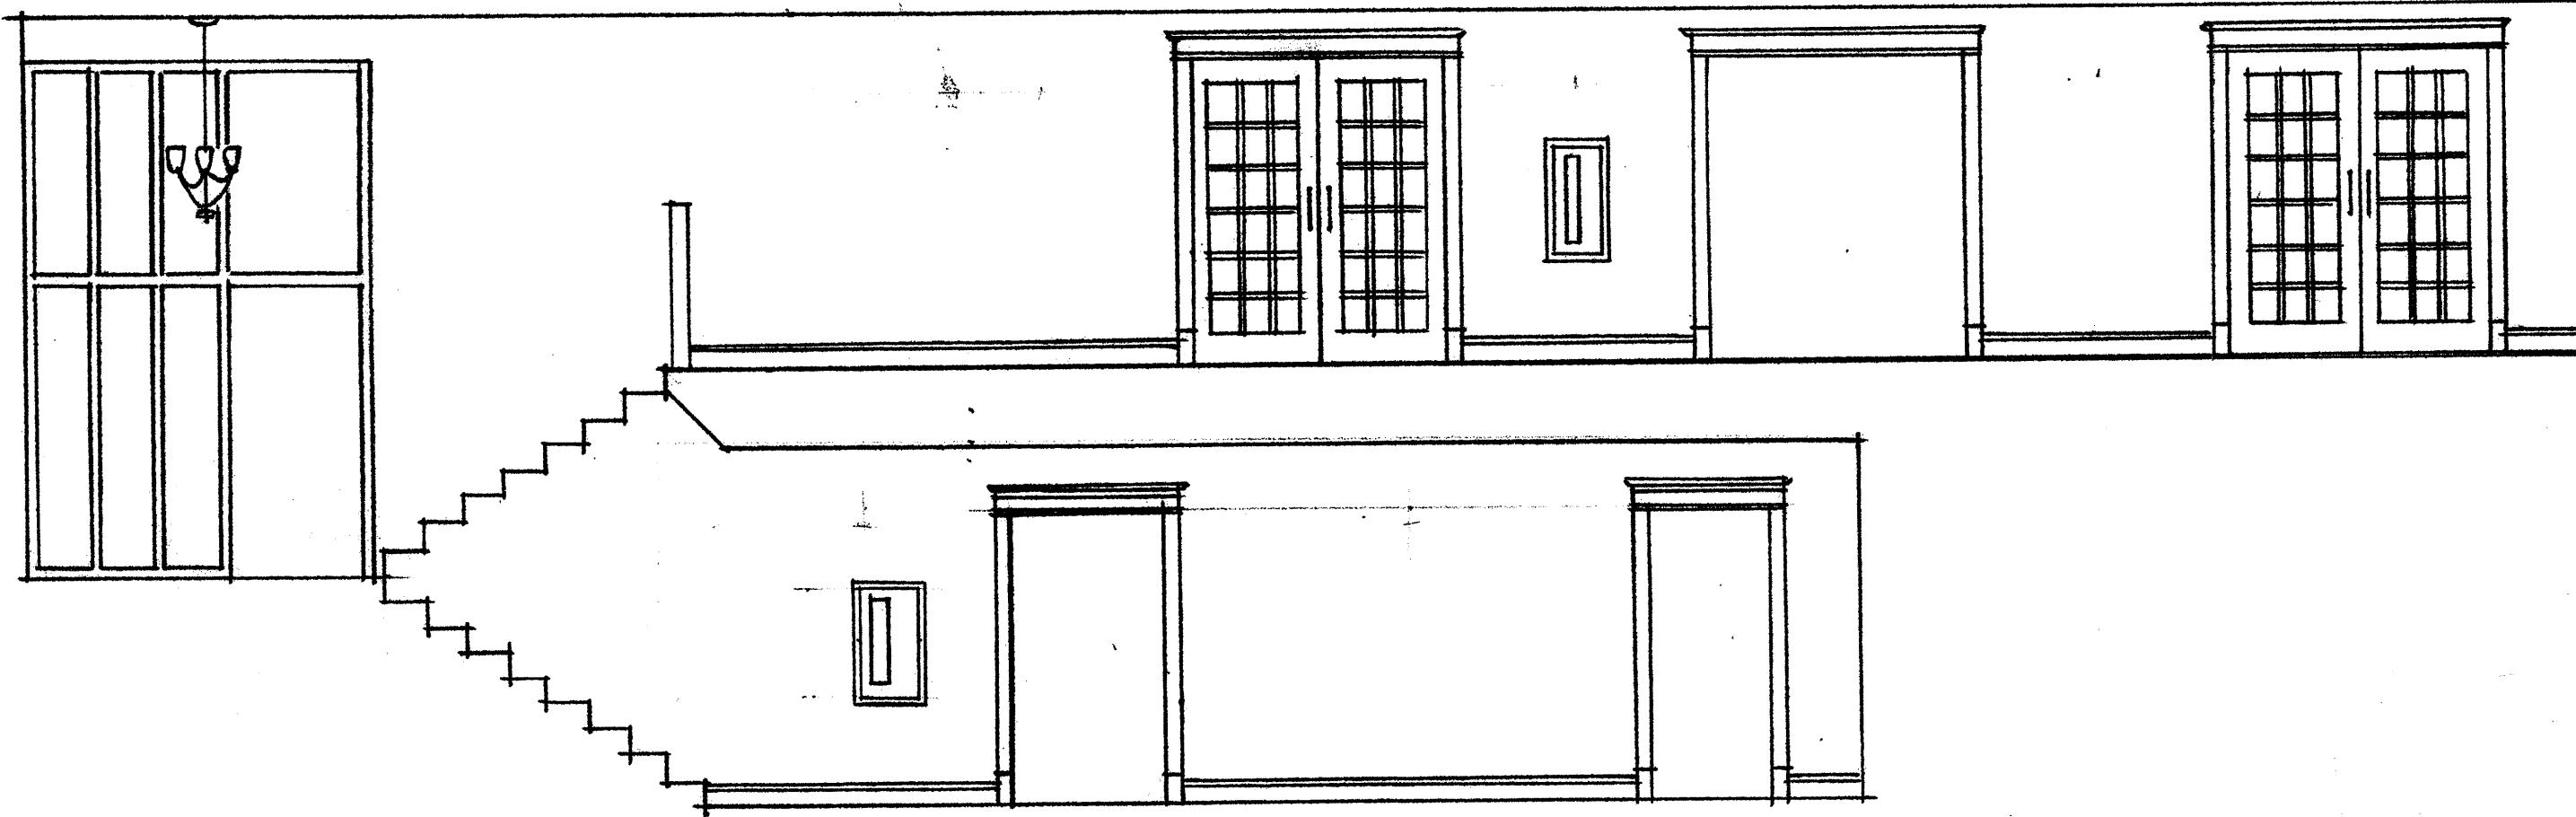


ELEVATION

1/4" = 1'-0"

LOBBY / CORRIDOR

[L-1] [U-1]

(D)

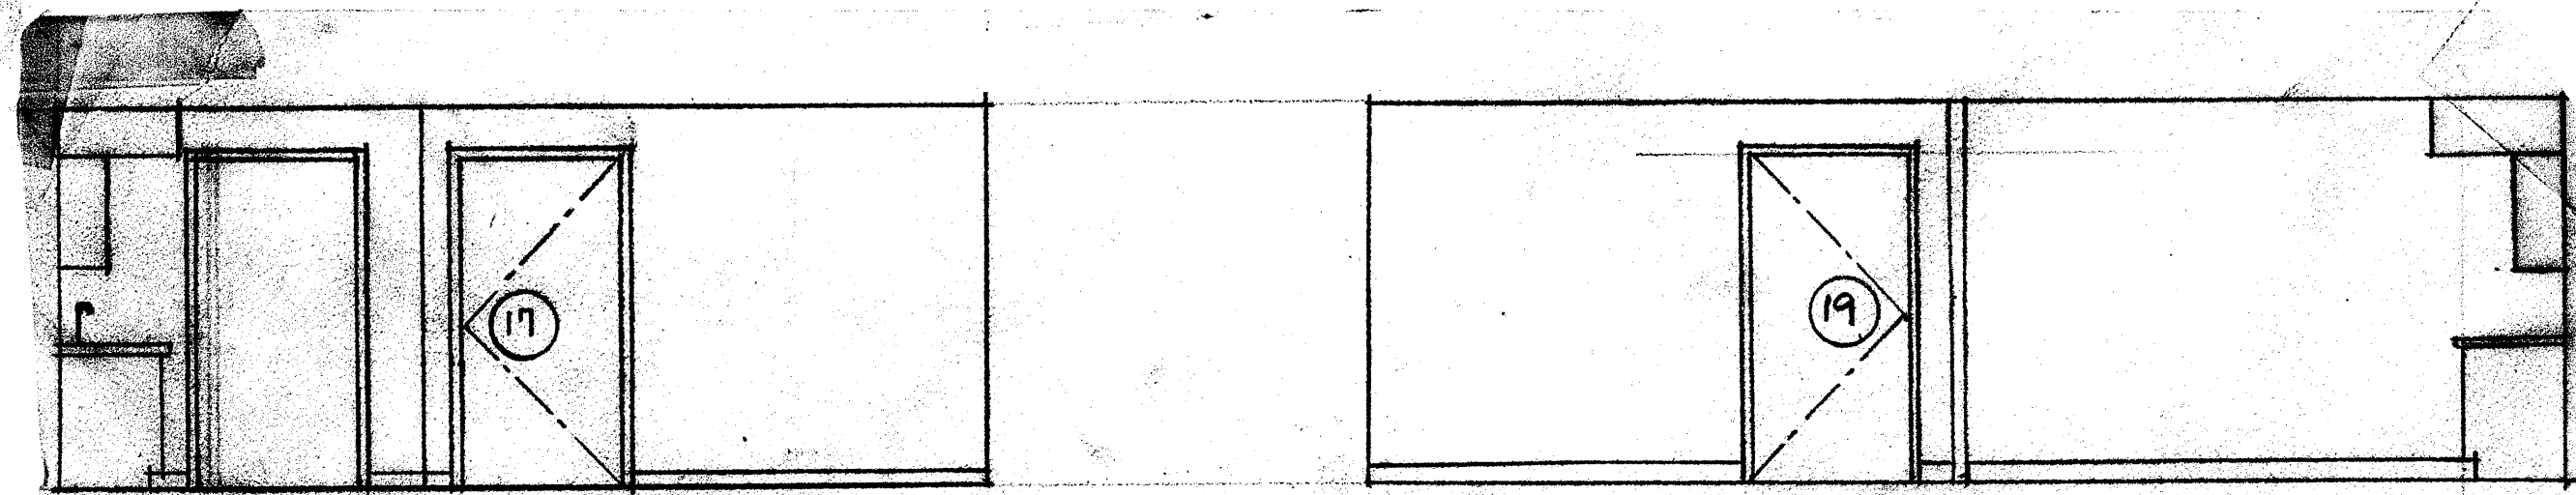


ELEV.

(A)

ELEV.

(B)

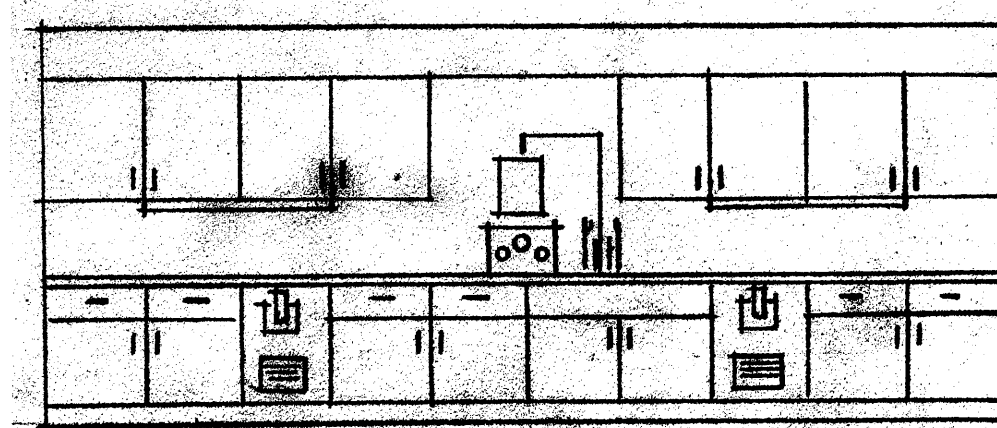

ELEV.

(C)

ELEV.

(D)


PREP ROOM

[L-2A]

1/4" = 1'-0"

October 28, 2009
Issued for Construction

NO.	REVISIONS	DATE	BY

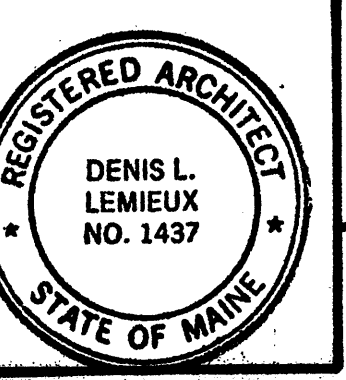

Project Title
Hutchins Funeral Home
 660 Brighton Avenue
 Portland, Maine

Drawing Title
Interior Elevations

Project No.
0813

Drawing No.
A-4.0

D.L. Associates / Architects
 100 Main Street, Suite - C, Lewiston, Maine 04240 (207) 344-6611 DLATA@AOL.COM