
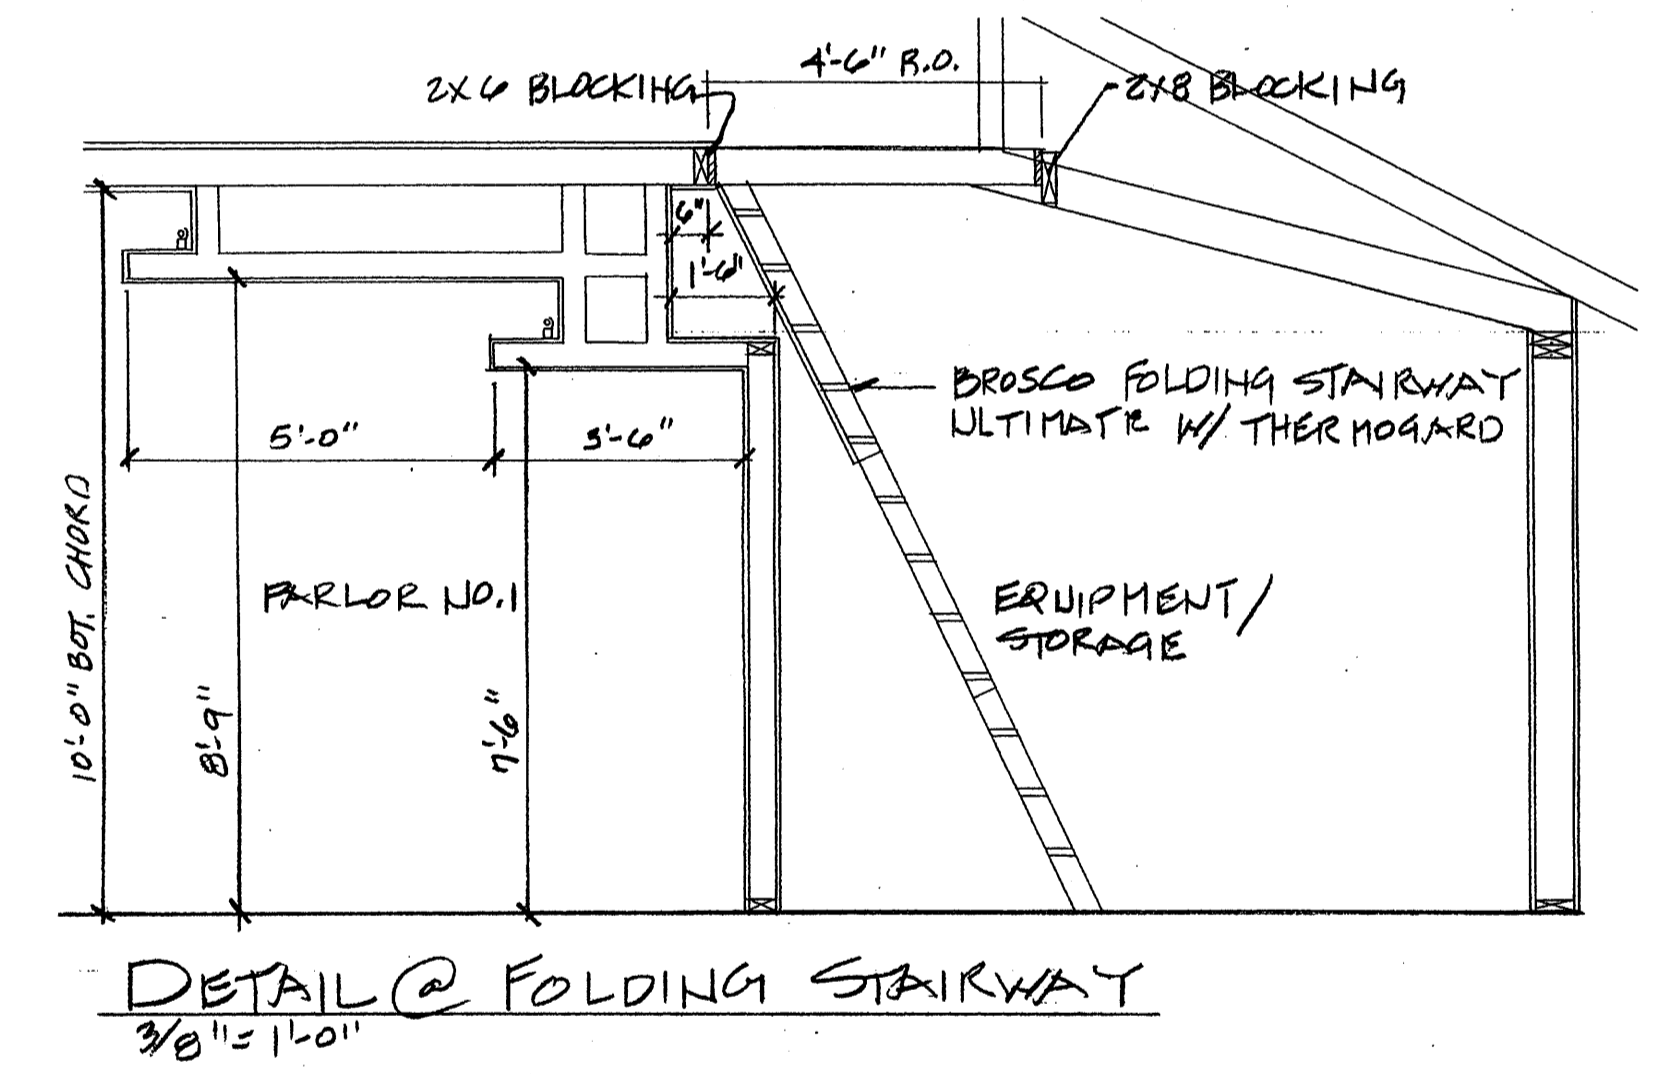


GENERAL NOTES

1. ALL PARTITIONS TO BE CARRIED TO UNDERSIDE OF STRUCTURE
2. IN JANITOR CLOSET, AND TOILET ROOMS PROVIDE MOISTURE RESISTANT (MR) GYPSUM DRYWALL
3. AT RATED PARTITIONS PROVIDE 5/8\"/>

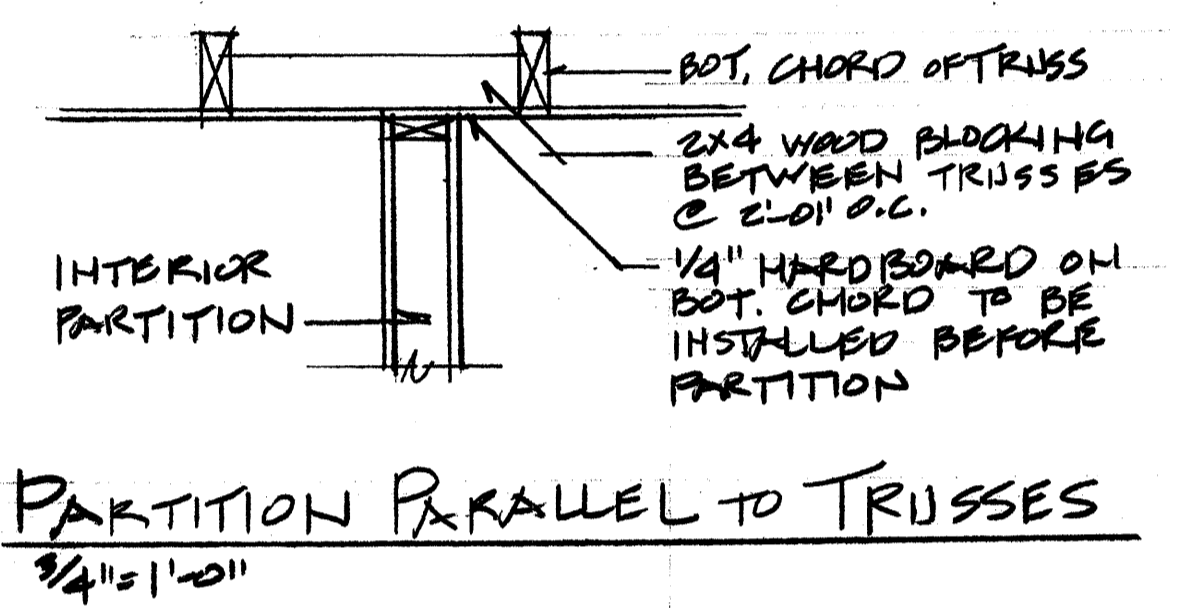

▲ OMIT 1\"/>

Project Title Hutchins Funeral Home 660 Brighton Avenue Portland, Maine	
Drawing Title Partition Types & Misc. Details	Scale NOTED Dwn. By DLL Ckd. By Date
Project No. 0813	
Sub Title	
Drawing No. A-8.1	

October 28, 2009
Issued for Construction