


SECTION
1/4" = 1'-0"

(A)

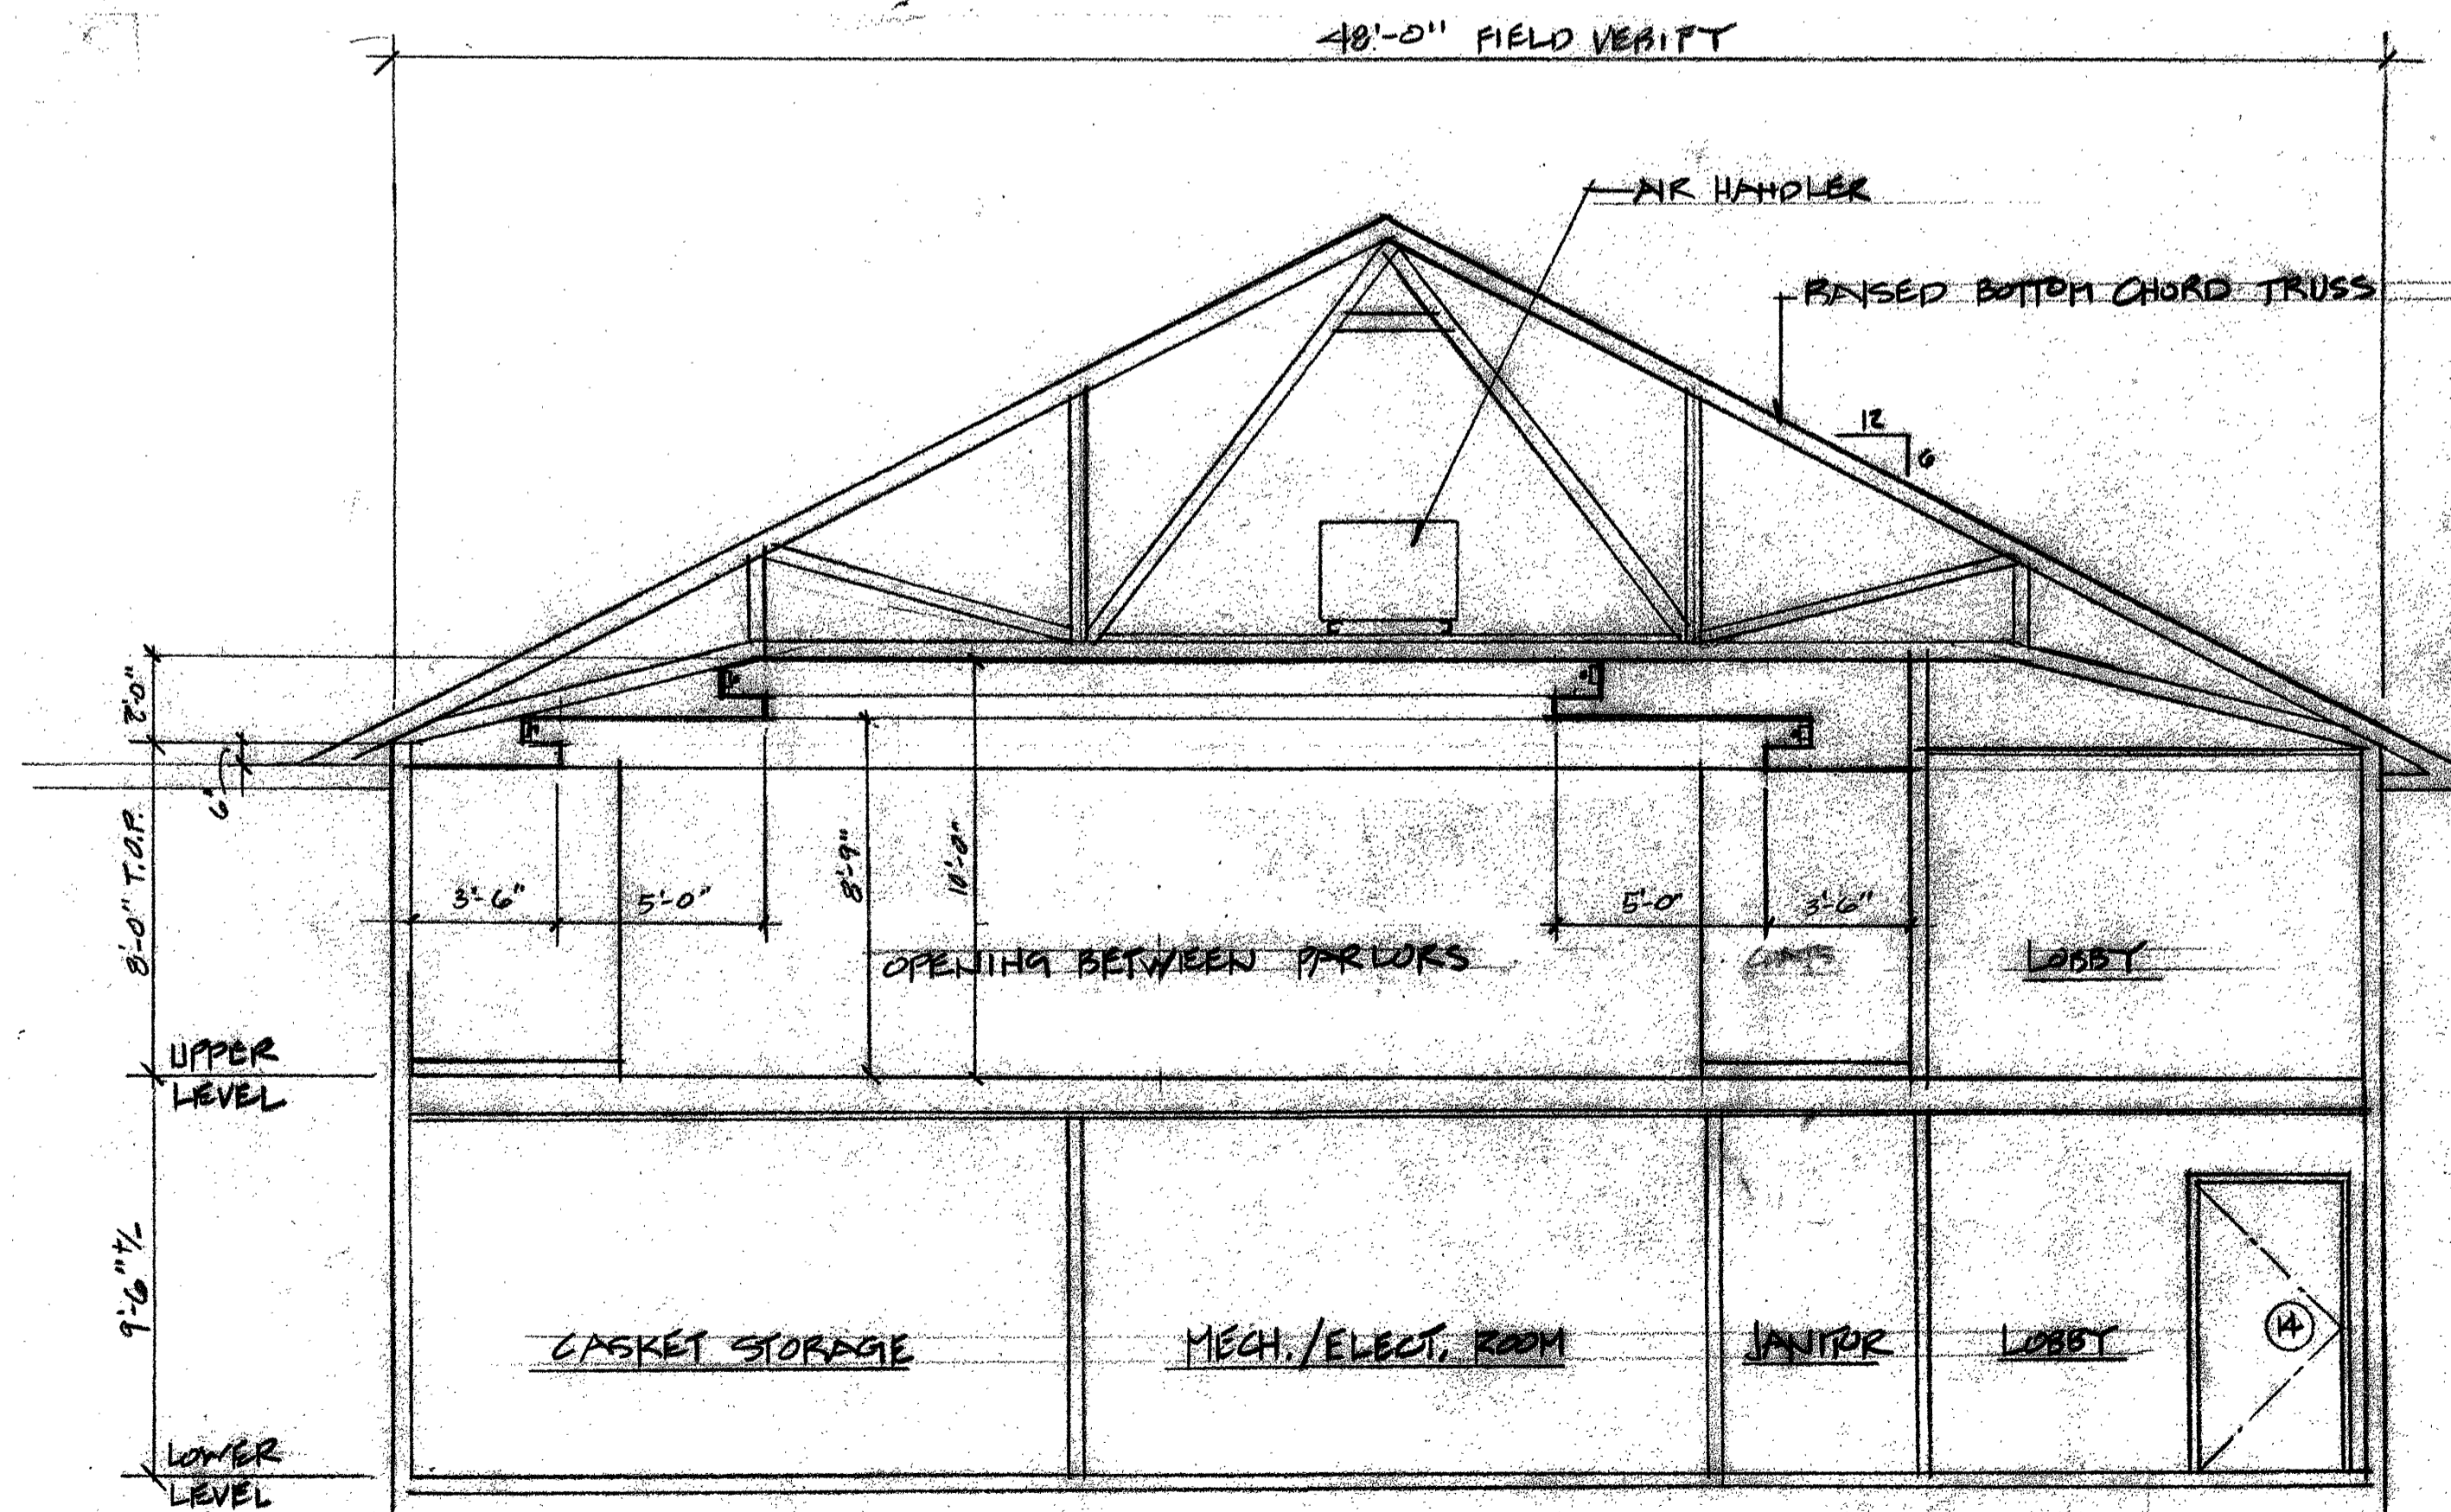


SECTION
1/4" = 1'-0"

(B)

DLL Associates / Architects 198 Main Street, Suite - C Lewiston, Maine 04240 (207) 344-6611 DLLAIA@AOL.COM

No.	Revisions	Date	By

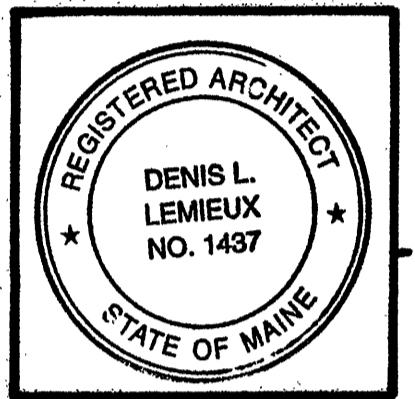

Project Title
Hutchins Funeral Home
 660 Brighton Avenue
 Portland, Maine

Drawing Title
Building Sections
 Scale 1/4" = 1'-0"
 Dwn. By _____
 Ckd. By _____
 Date _____

Project No.
0813

Drawing No.
A-3.0

September 18, 2009
 Building Permit Submission
 Review and Approval
 NOT FOR CONSTRUCTION