




HANDRAIL DETAIL
NO SCALE

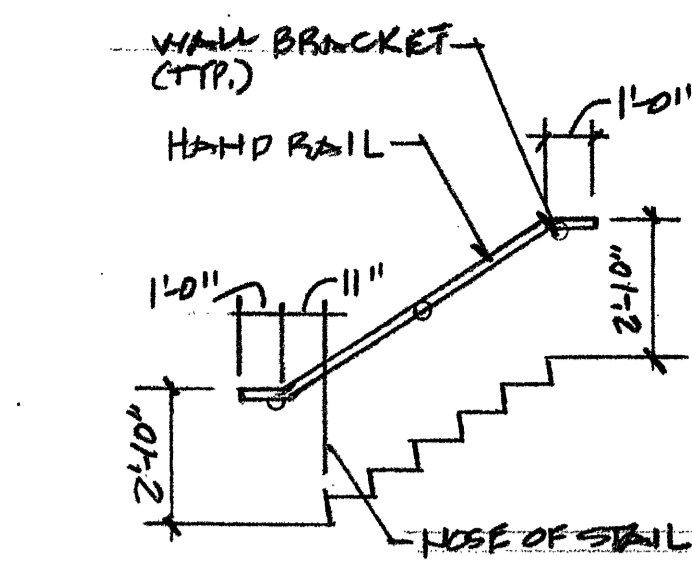


HANDRAIL ELEVATION
NO SCALE

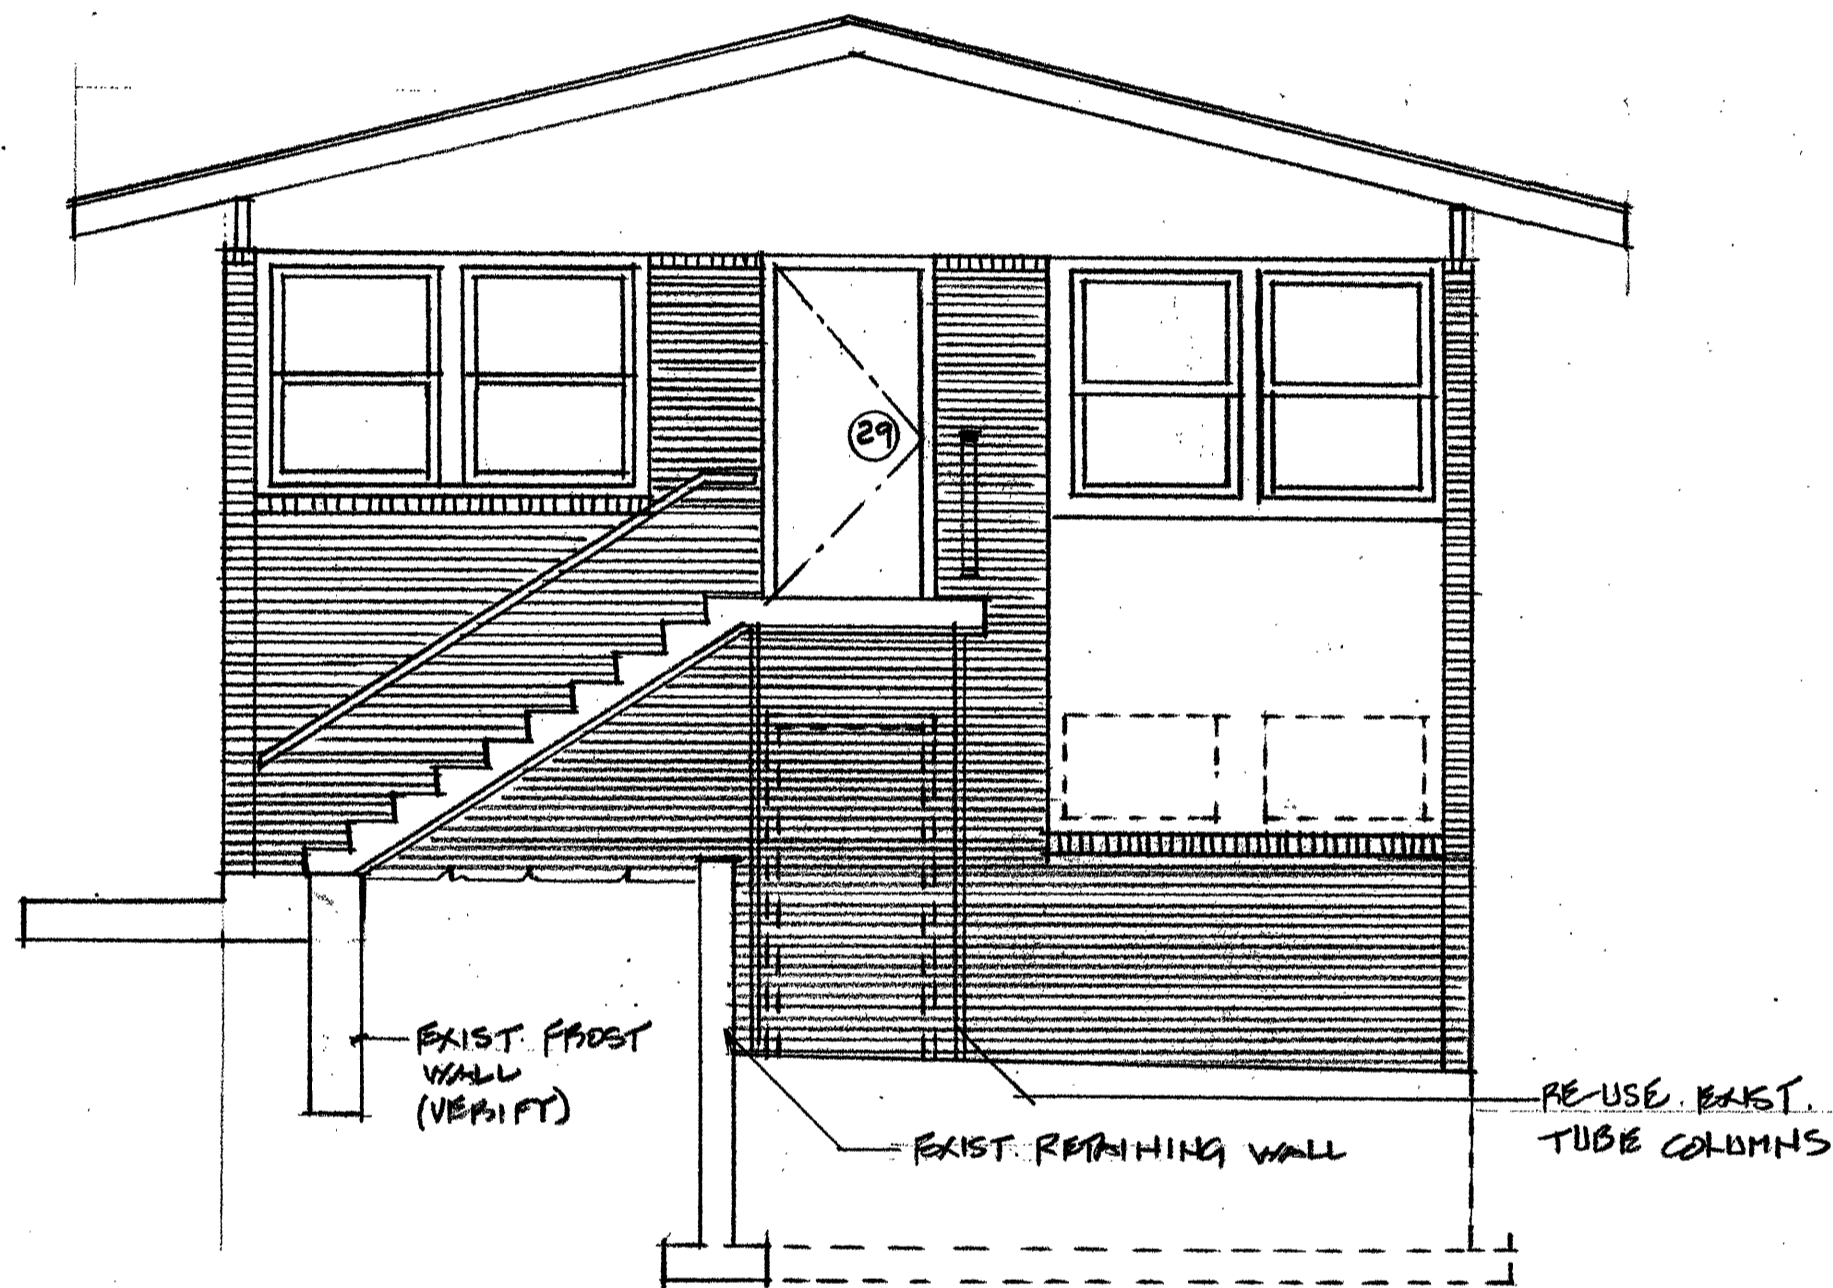


SECTION @ EGRESS STAIR
1/4" = 1'-0"

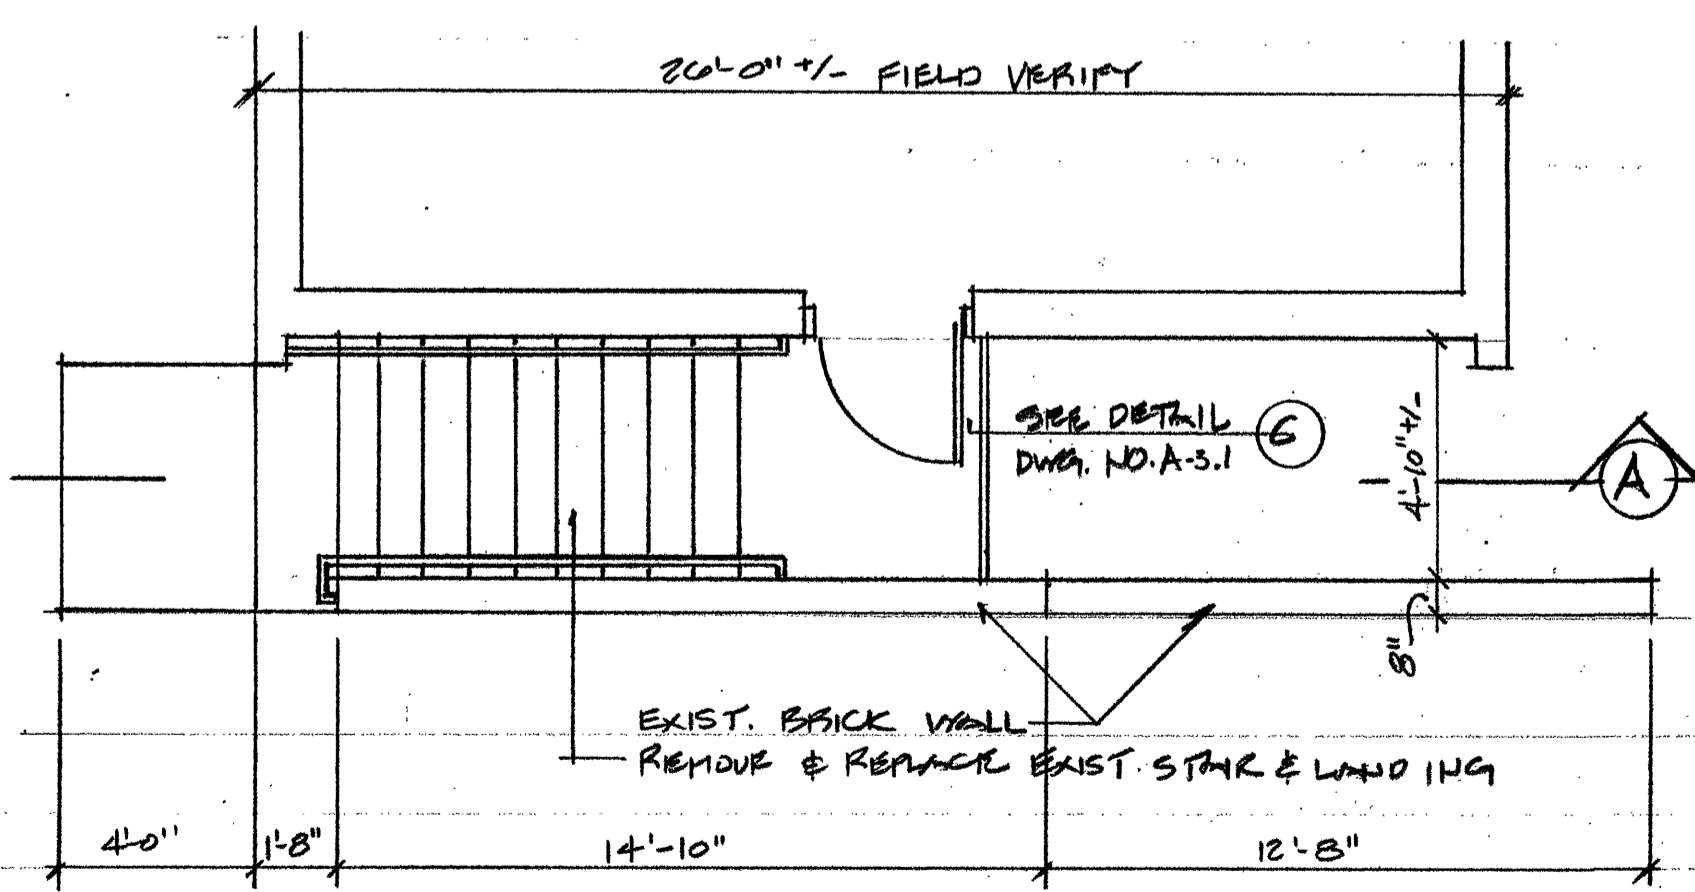

WEST EGRESS STAIRS
1/4" = 1'-0"

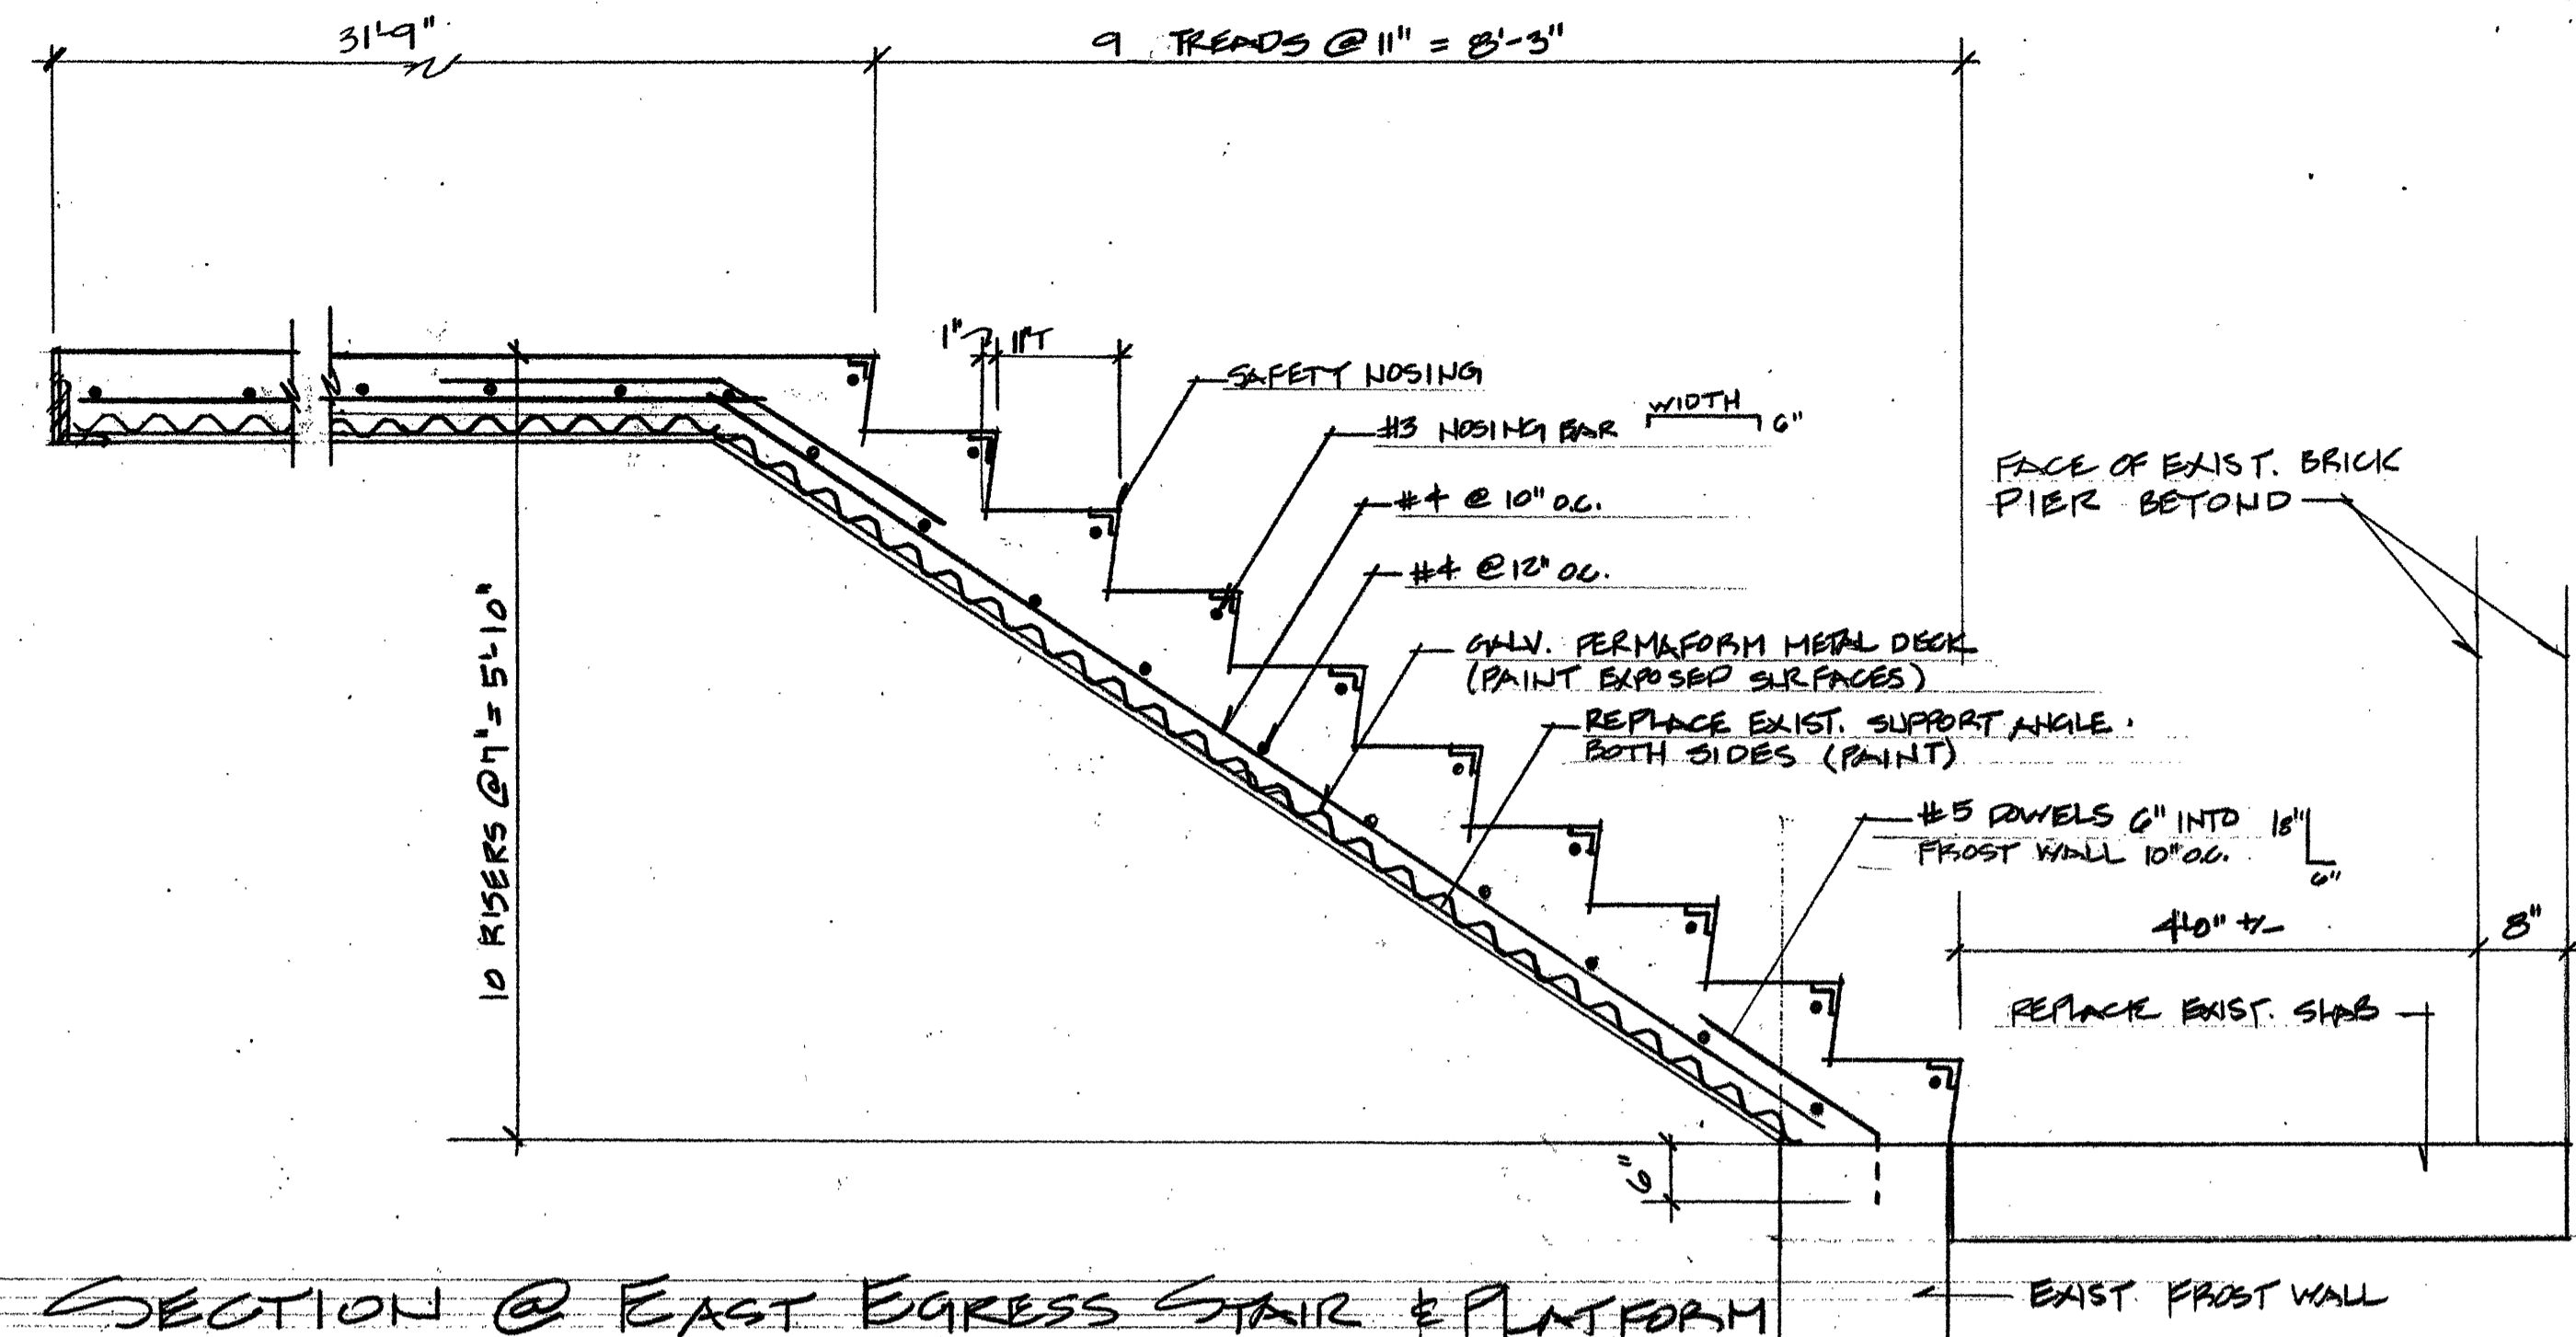


SECTION @ EAST EGRESS STAIR & PLATFORM
1" = 1'-0"

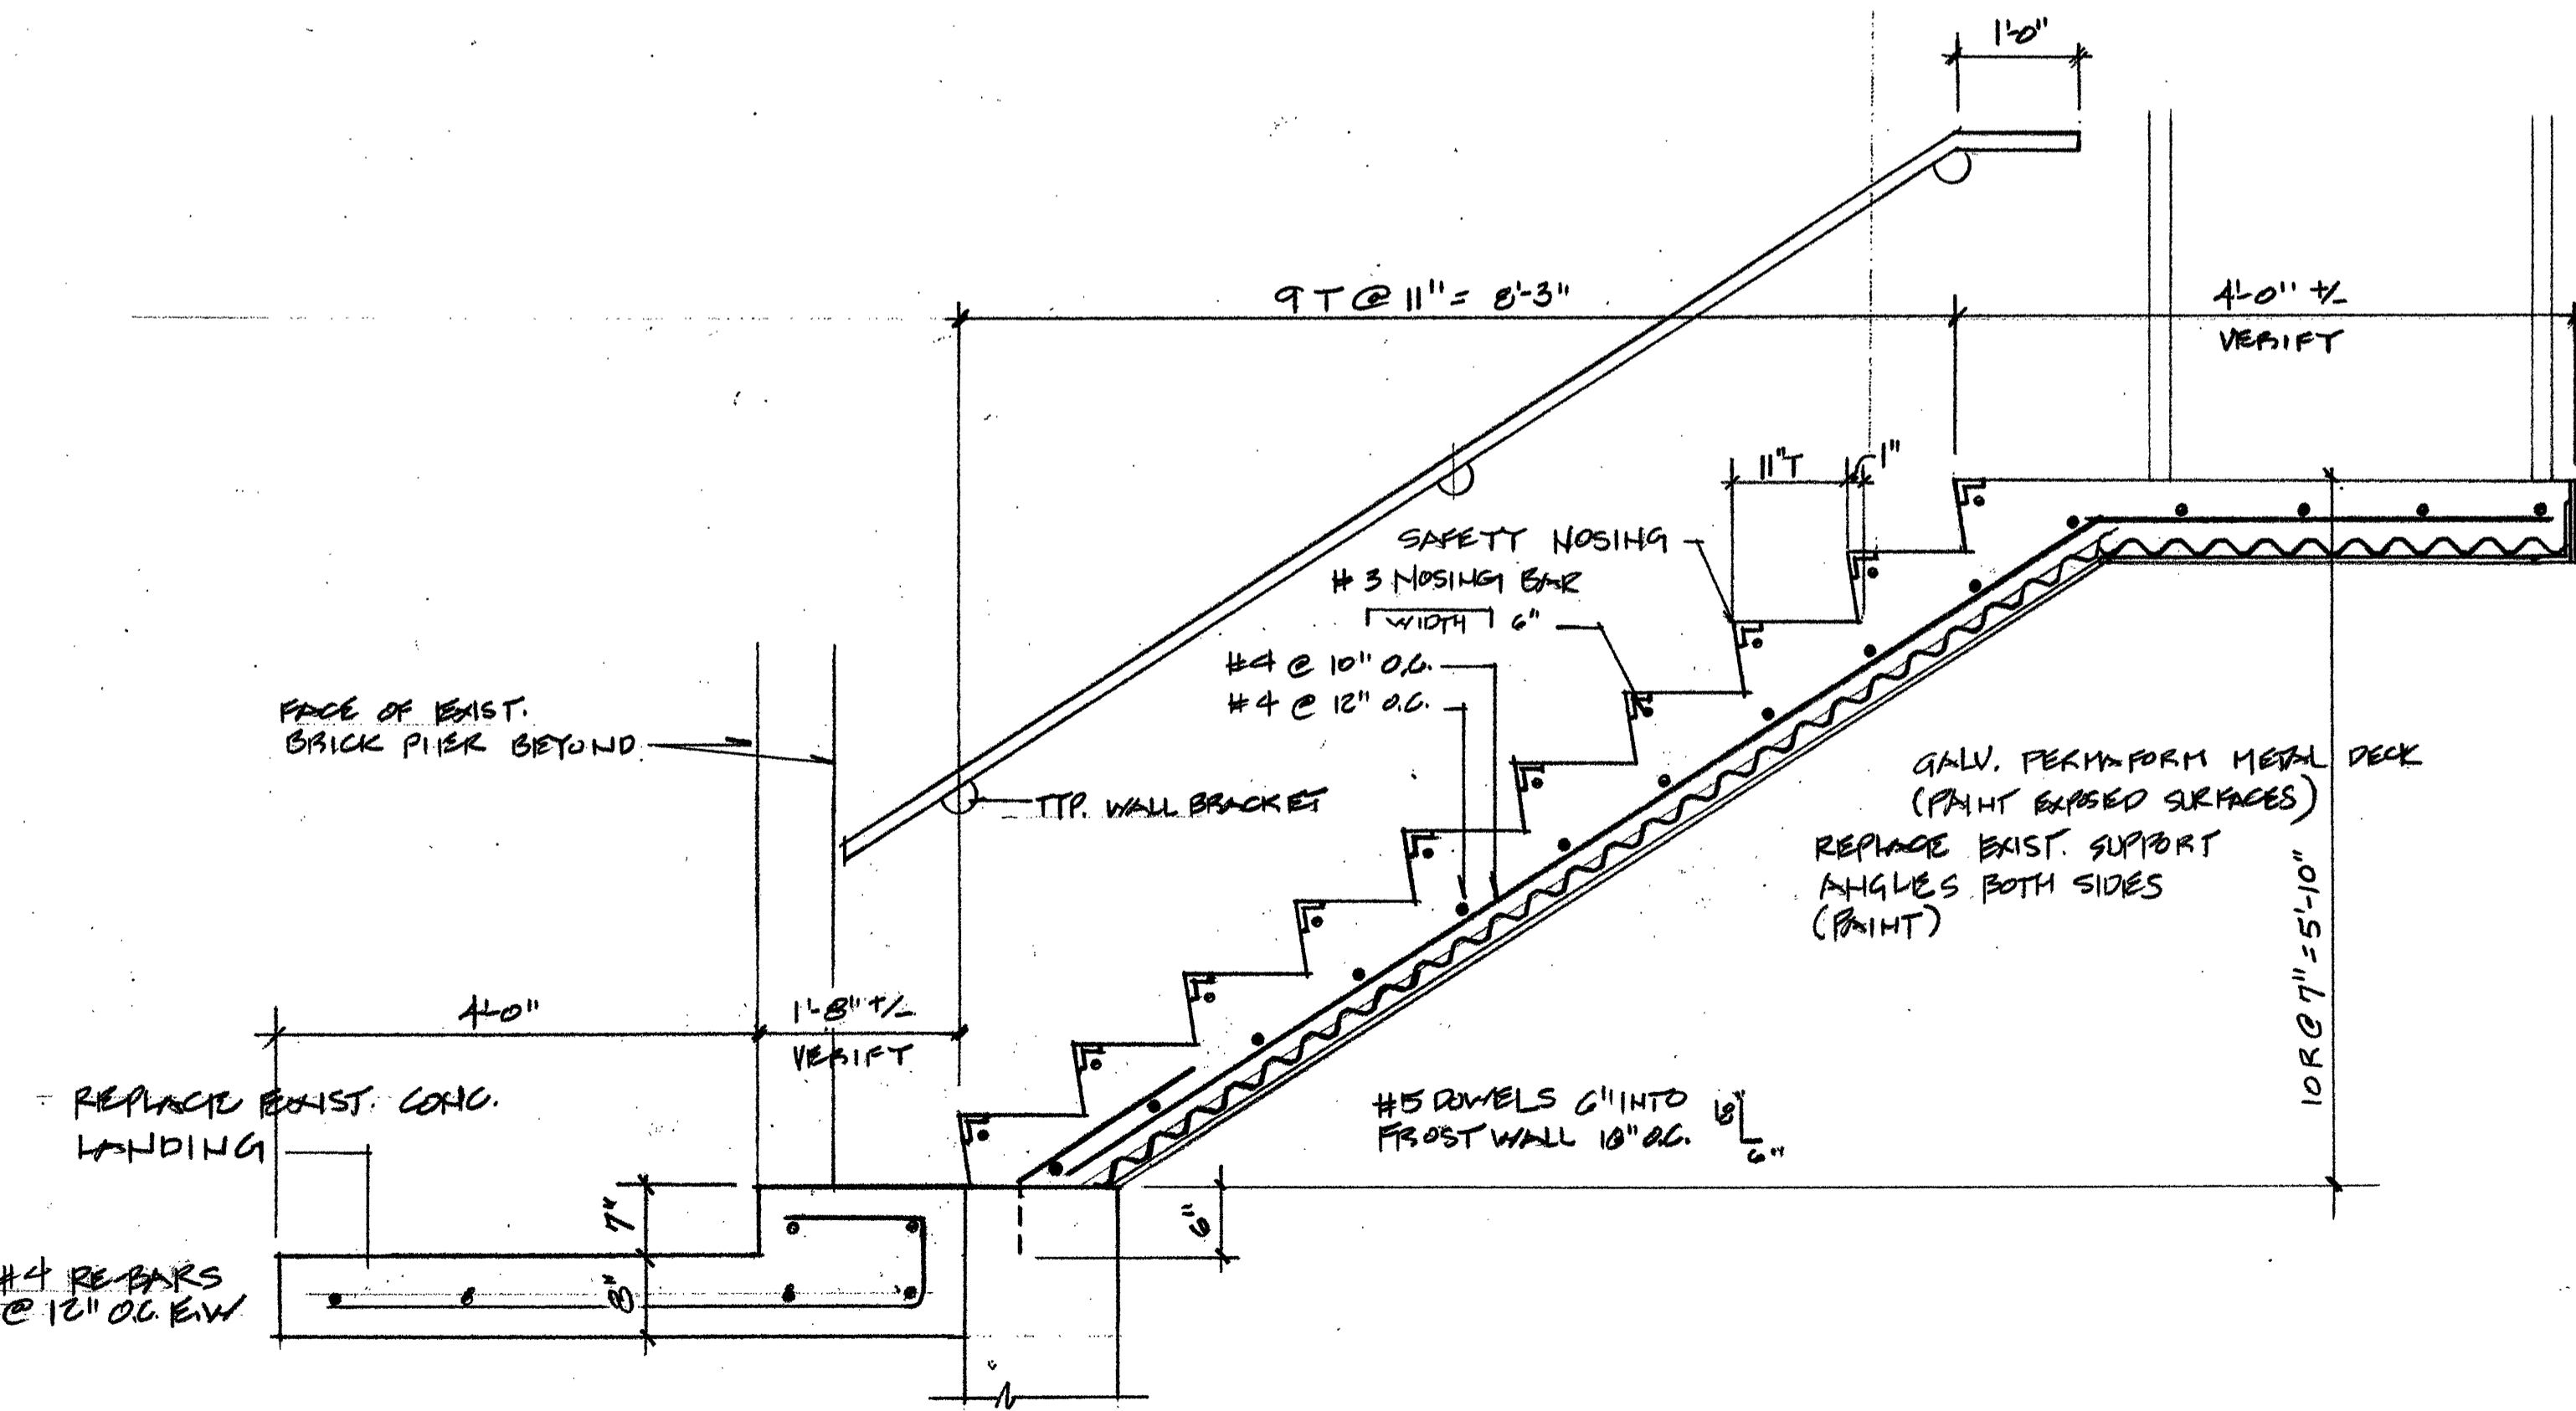

STAIR SECTION @ WEST EGRESS
1" = 1'-0"

No.	Revisions	Date	By

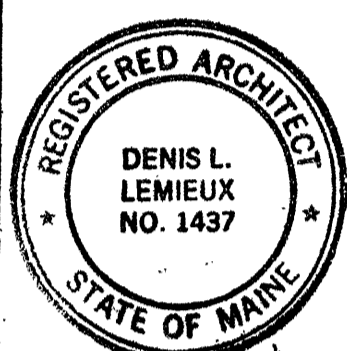

Project Title
Hutchins Funeral Home
660 Brighton Avenue
Portland, Maine

Drawing Title
West Egress Stair Details

Project No.
0813

Sub Title

Drawing No.
A-3.2

September 18, 2009
Building Permit Submission
Review and Approval
NOT FOR CONSTRUCTION

DLA Associates / Architect
1000 State Street - C, Lewiston, Maine 04240 (207) 344-6611 DELAIA@AOL.COM