



ELEV.

(A)

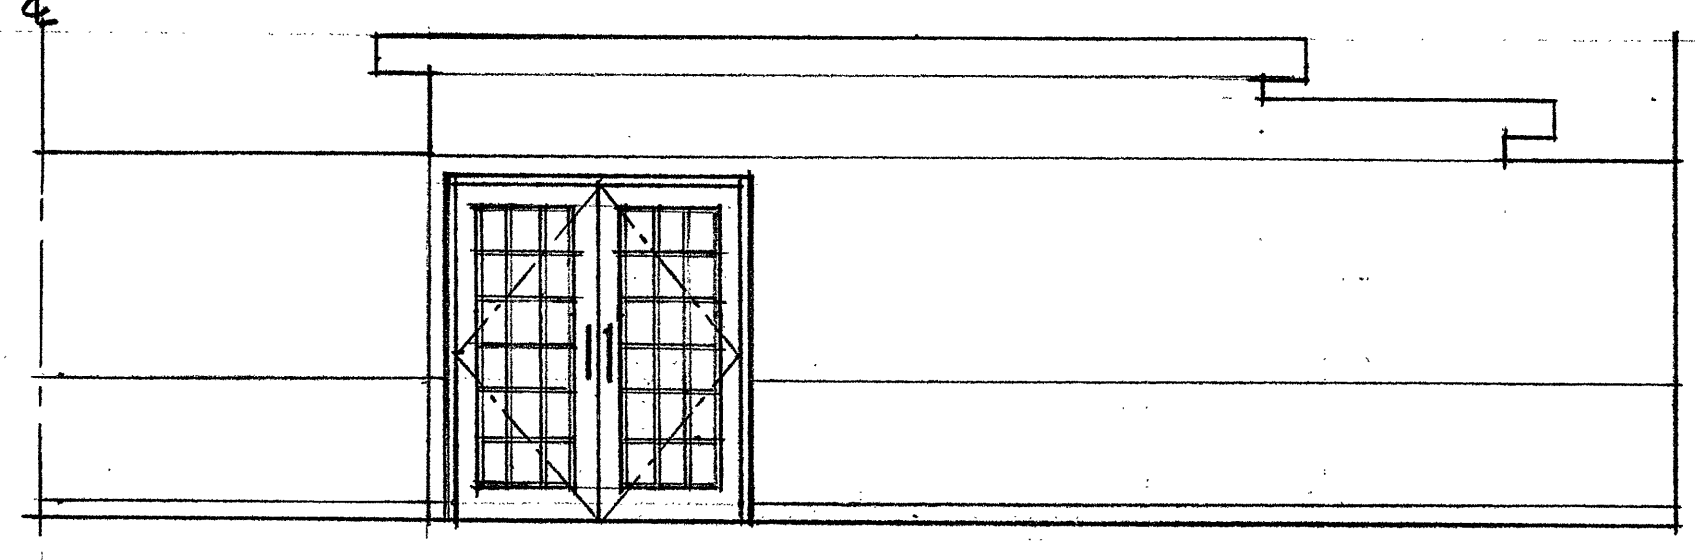


ELEV.

(B)

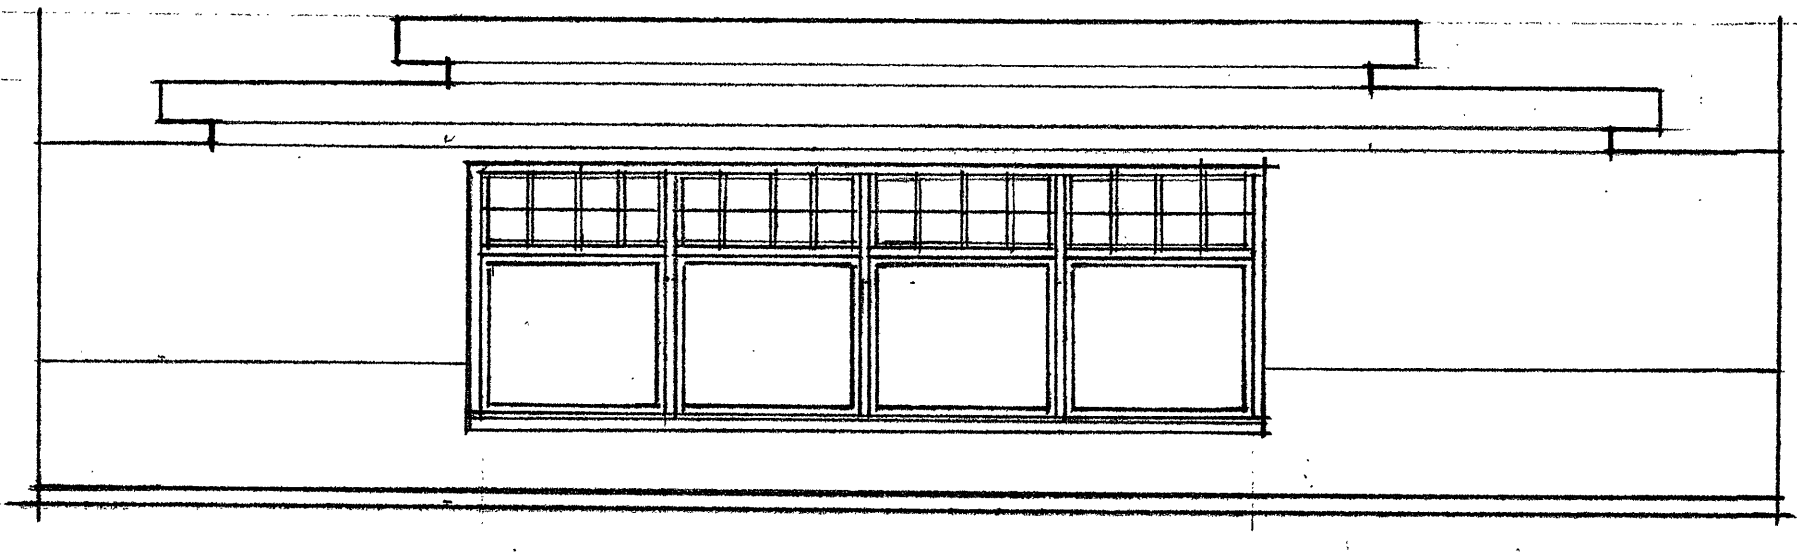

ELEV.

(C)

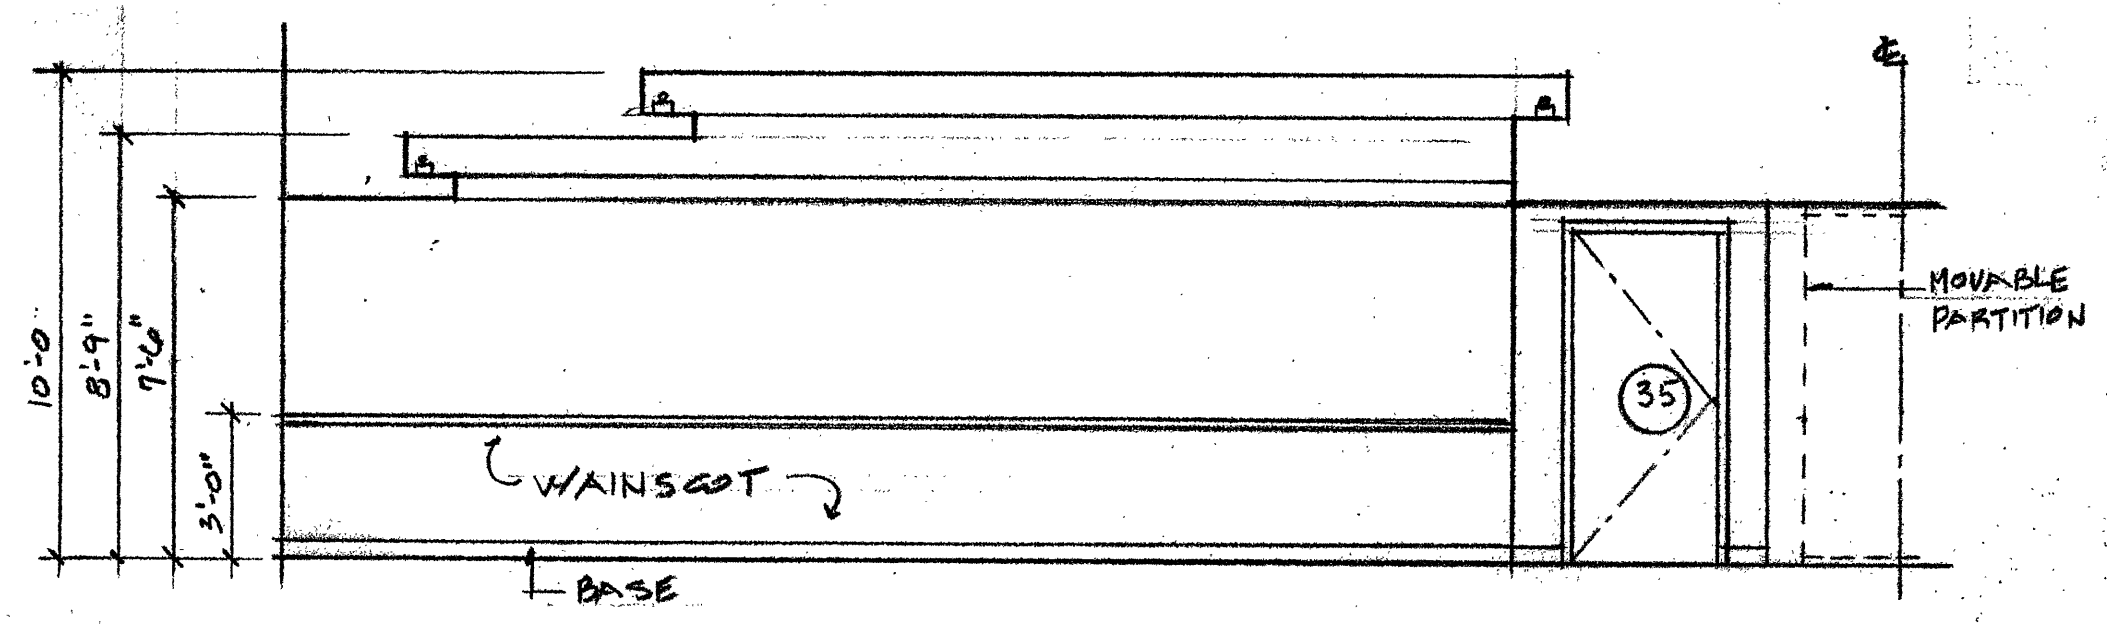

ELEV.

(D)


PARLOR No. 2

11-5



ELEVATION
1/4" = 1'-0"

(B)

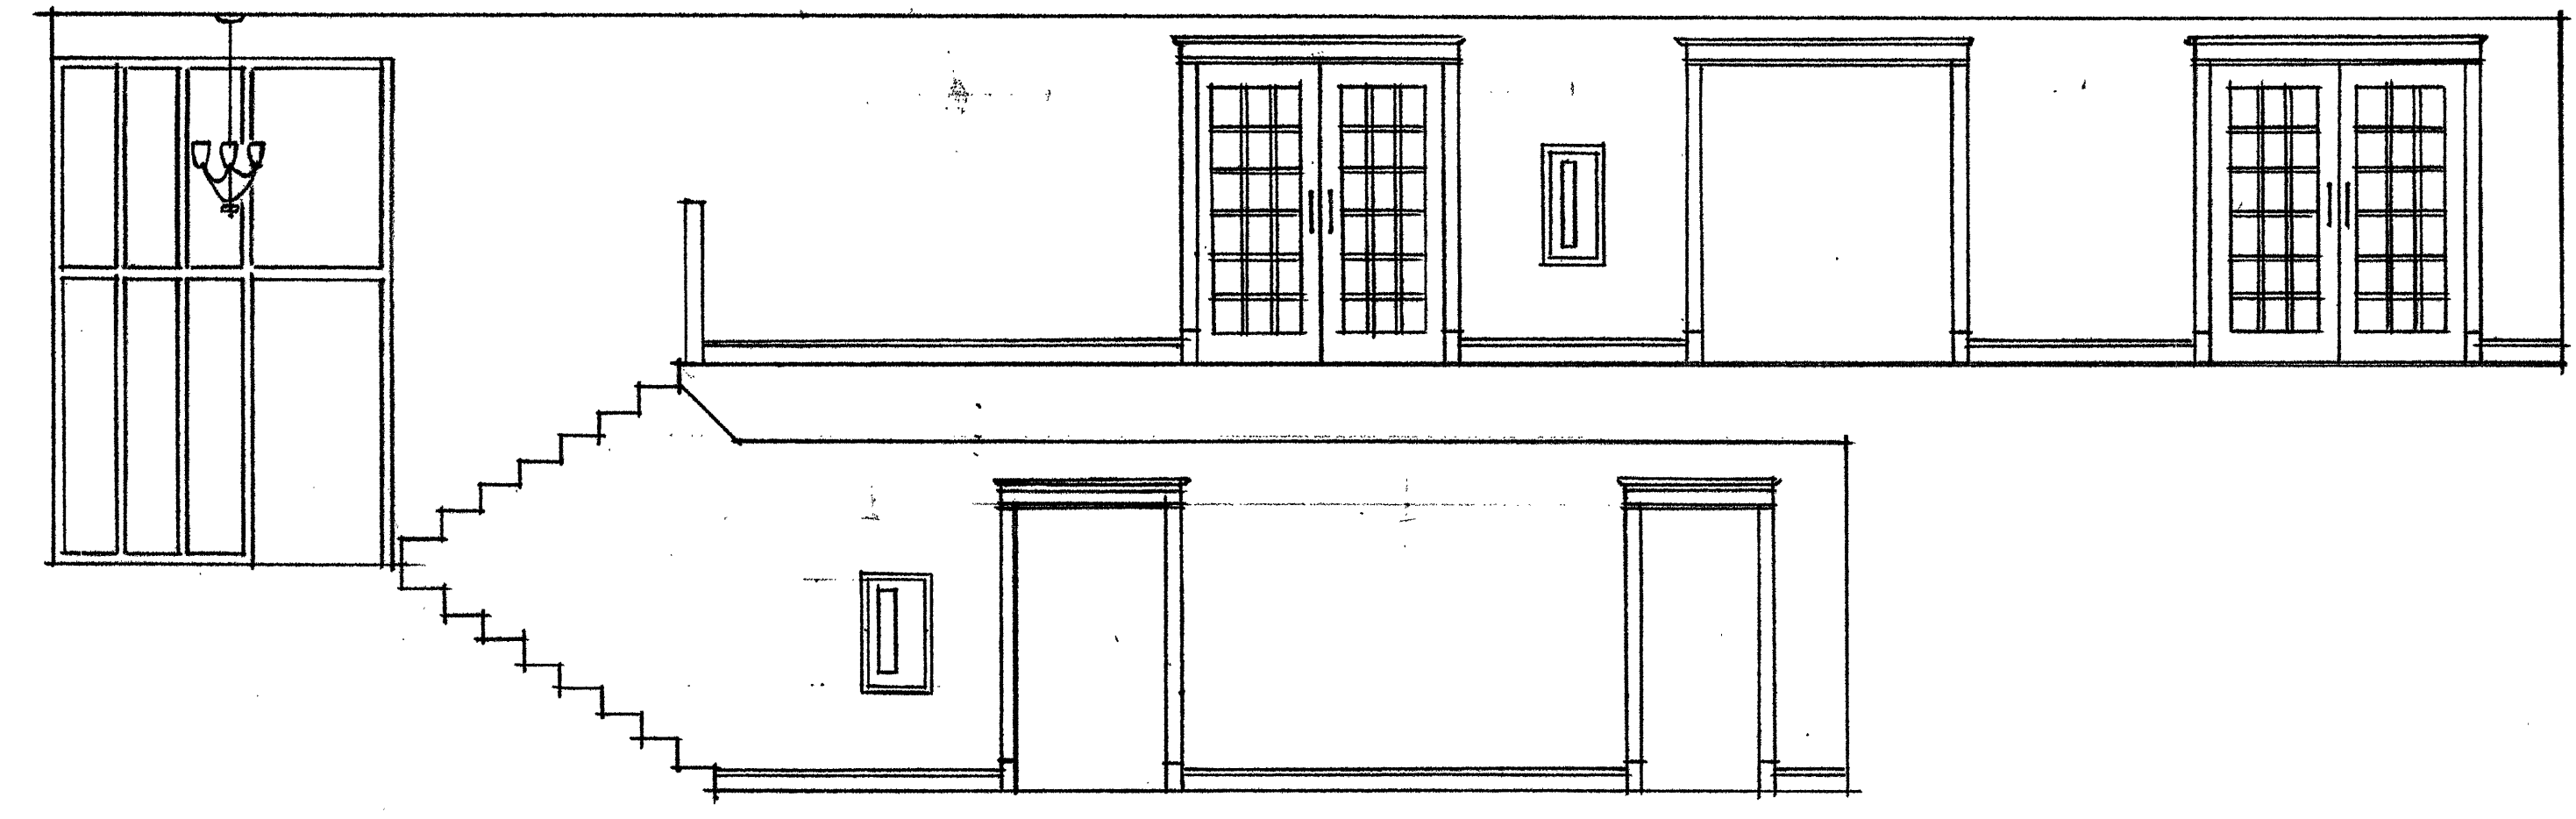


ELEVATION
1/4" = 1'-0"

(D)

LOBBY / CORRIDOR

L-1 U-1

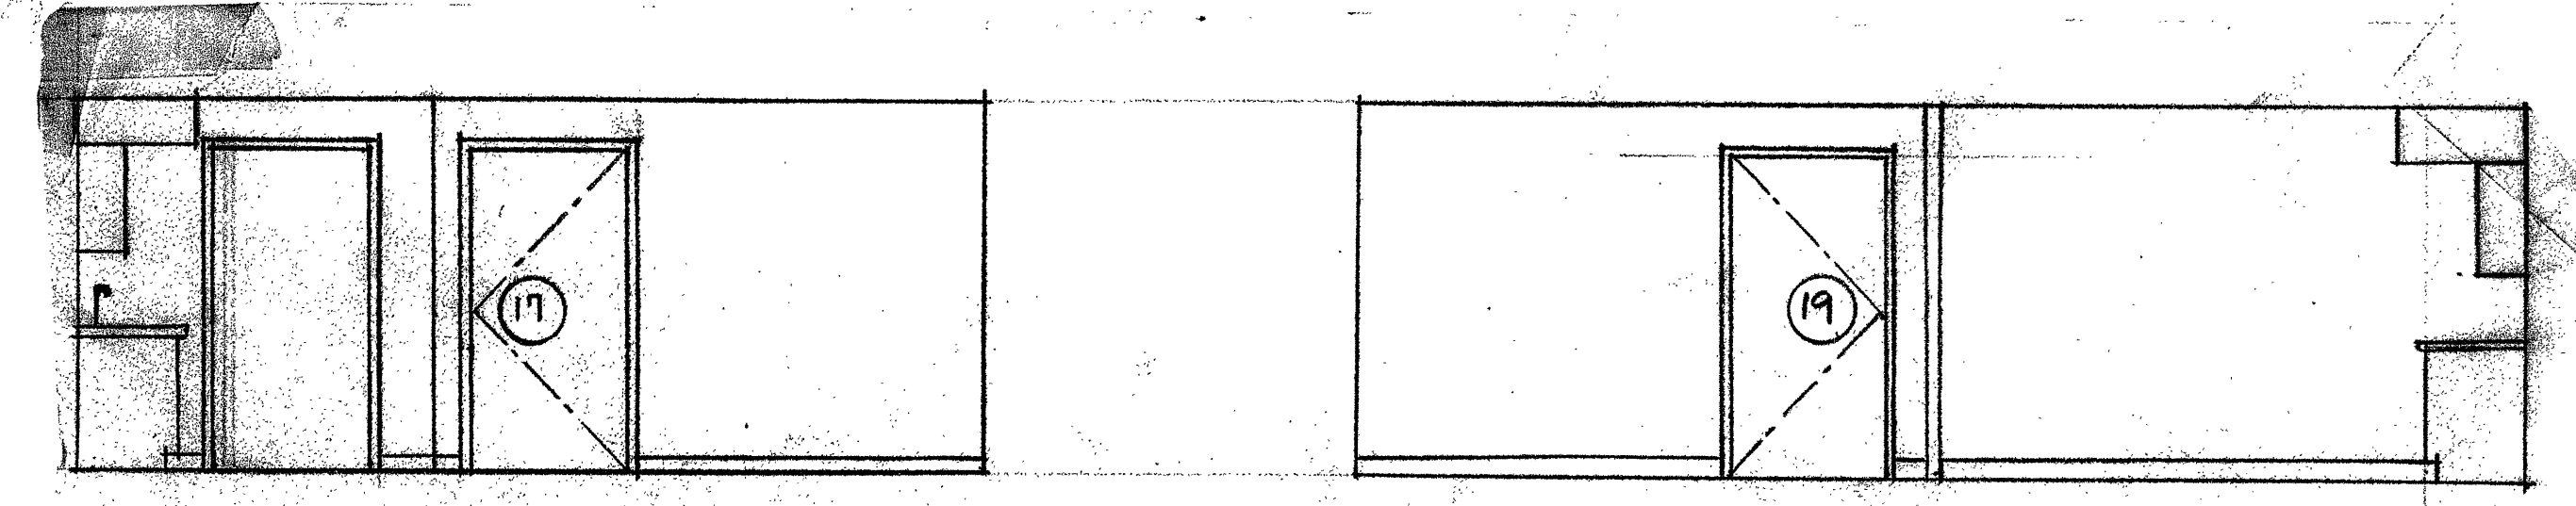


ELEV.

(A)

ELEV.

(B)

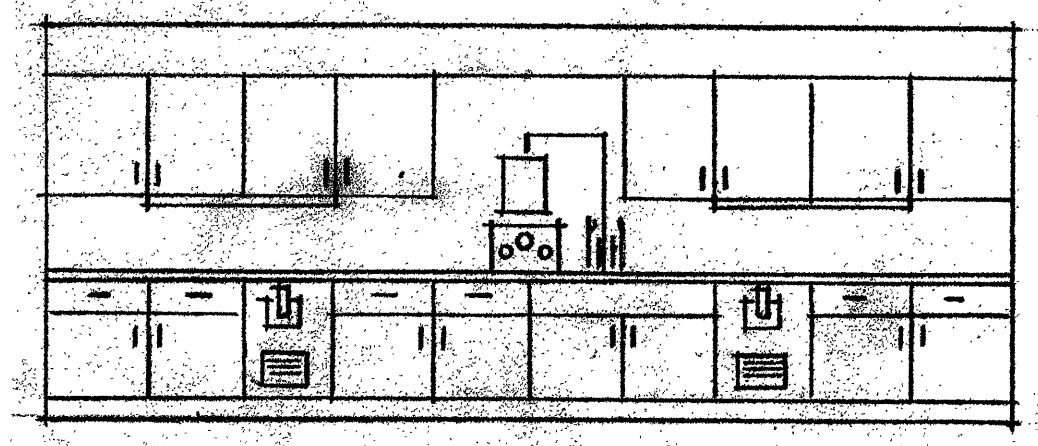

ELEV.

(C)

ELEV.

(D)


PREP ROOM

L-1A

1/4" = 1'-0"

September 18, 2009
Building Permit Submission
Review and Approval
NOT FOR CONSTRUCTION

No.	Revisions	Date	By

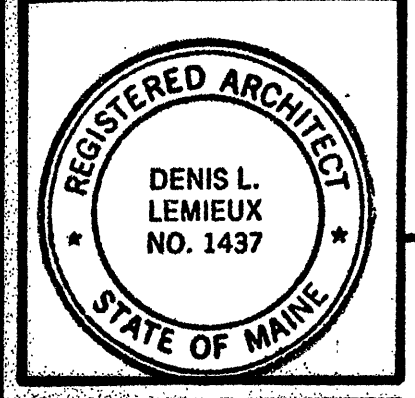

Project Title
Hutchins Funeral Home
660 Brighton Avenue
Portland, Maine

Drawing Title
Interior Elevations

Scale
Dwn. By
Ckd. By
Date

Project No.
0813

Sub Title

Drawing No.
A-4.0

D.L.L. Associates / Architects
955 Main Street, Suite - C, Lewiston, Maine 04240 (207) 344-6611 D.L.L.A.A@AOL.CO