



OVERHEAD DOOR DETAIL
1/2" = 1'-0"

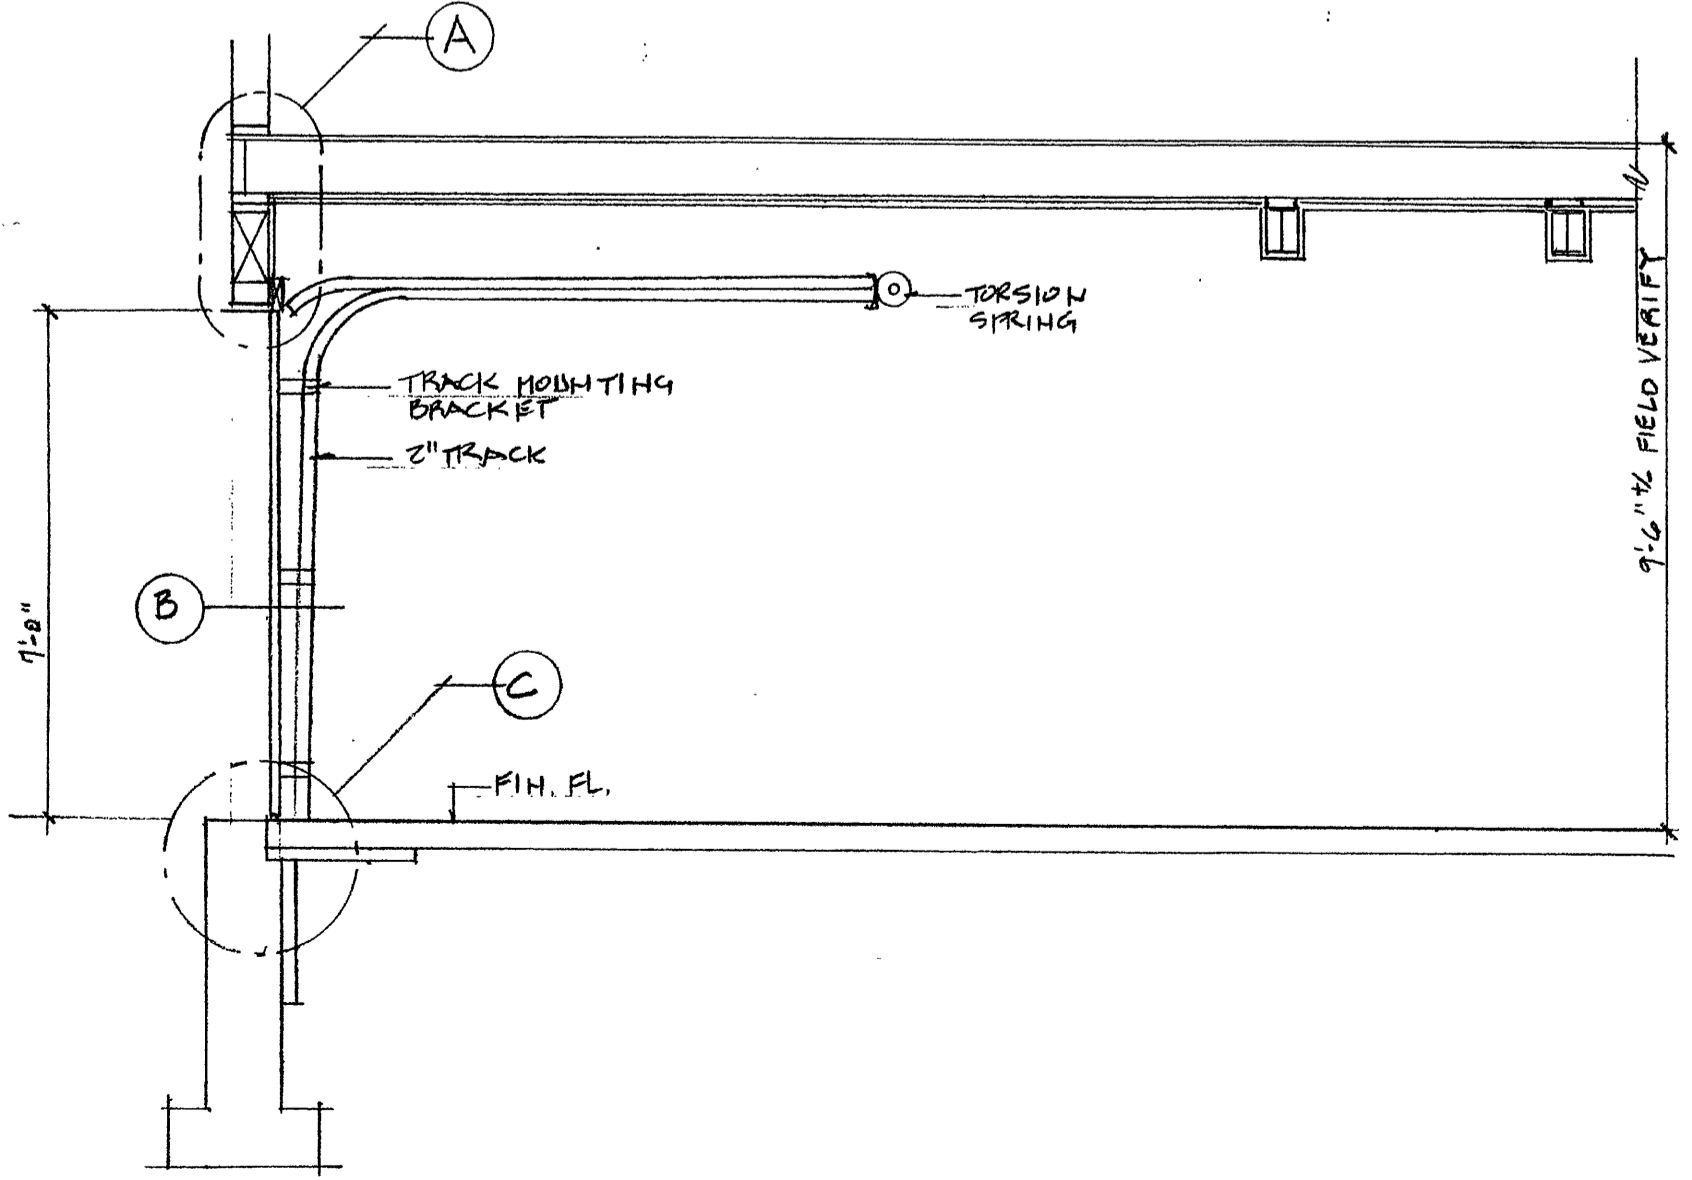

SECTION @ GARAGE DOOR
3/8" = 1'-0"

No.	Revisions	Date	By

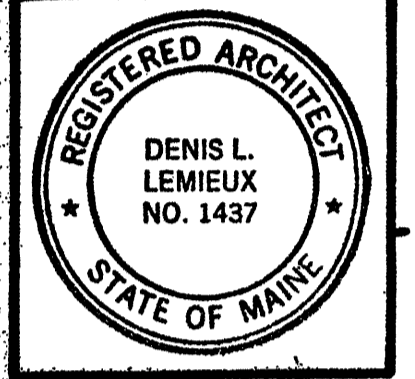

Project Title
Hutchins Funeral Home
660 Brighton Avenue
Portland, Maine

Drawing Title
Miscellaneous Details

Scale
Dwn. By

Ckd. By
Date

Project No.
0813

Sub Title

Drawing No.
A-8.2

D.L.L. Associates / Architects
250 Main Street, Suite - C, Lewiston, Maine 04240 (207) 344-6611 DELALA@AOL.COM

September 18, 2009
Building Permit Submission
Review and Approval
NOT FOR CONSTRUCTION