


Dormer Addition Structural Design
 28 Harvey Street
 Portland, Maine


(2) 16d NAILS @
 EACH PIECE OF
 2x6 BLOCKING

NEW WALL REF. PLANS

FLOOR SHEATHING TO BE
 REPLACED TO PRE-EXISTING
 CONDITION & ATTACHED TO
 FLOOR FRAMING

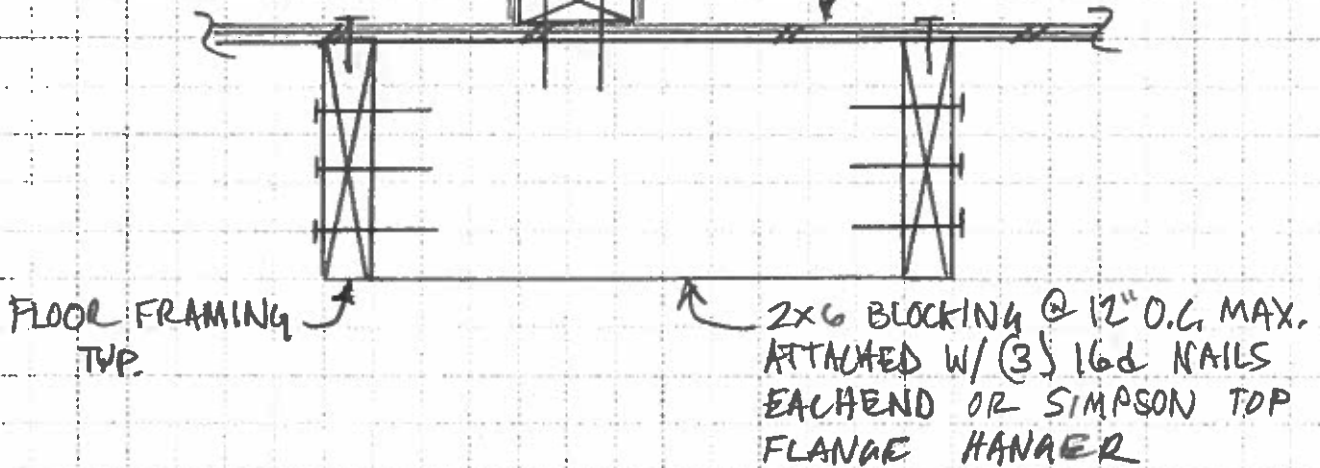

WALL PARALLEL TO FLOOR FRAMING

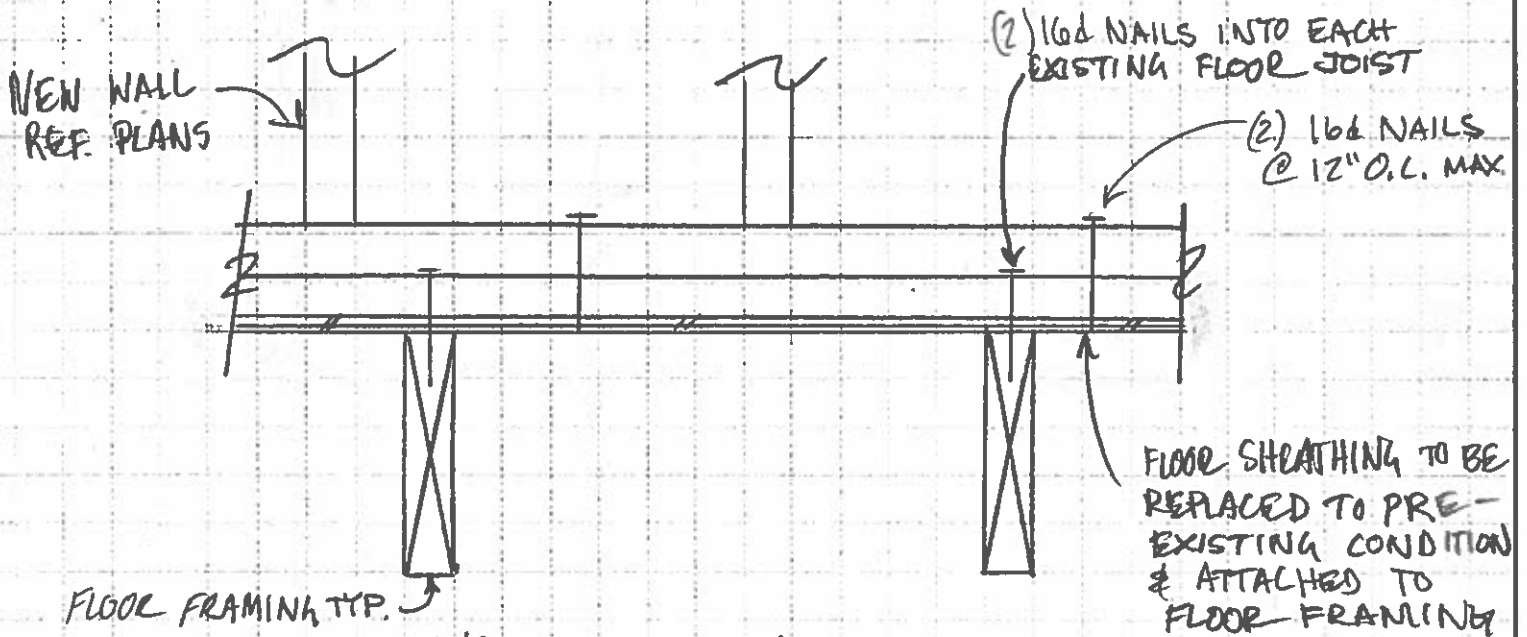

WALL PERPENDICULAR TO FLOOR FRAMING

① BOTTOM OF NEW WALL DETAIL

CRITERIUM ENGINEERS

22 Monument Square
 Portland, ME 04101

Tel (800) 242-1969
 Fax (207) 775-4405

www.criterium-engineers.com

Sketch Title BOT. OF WALL DETAIL
28 HARVEY ST
PORTLAND, ME
 Project _____
 Drawn by _____
 Checked by _____

No. _____
 Sheet 3 of 5
 No. _____
 Date 2/12/2016
 Date _____

