


0.7 0.6 0.4 0.2 0.1C 0.1A
 0.1B

NEW EXISTING

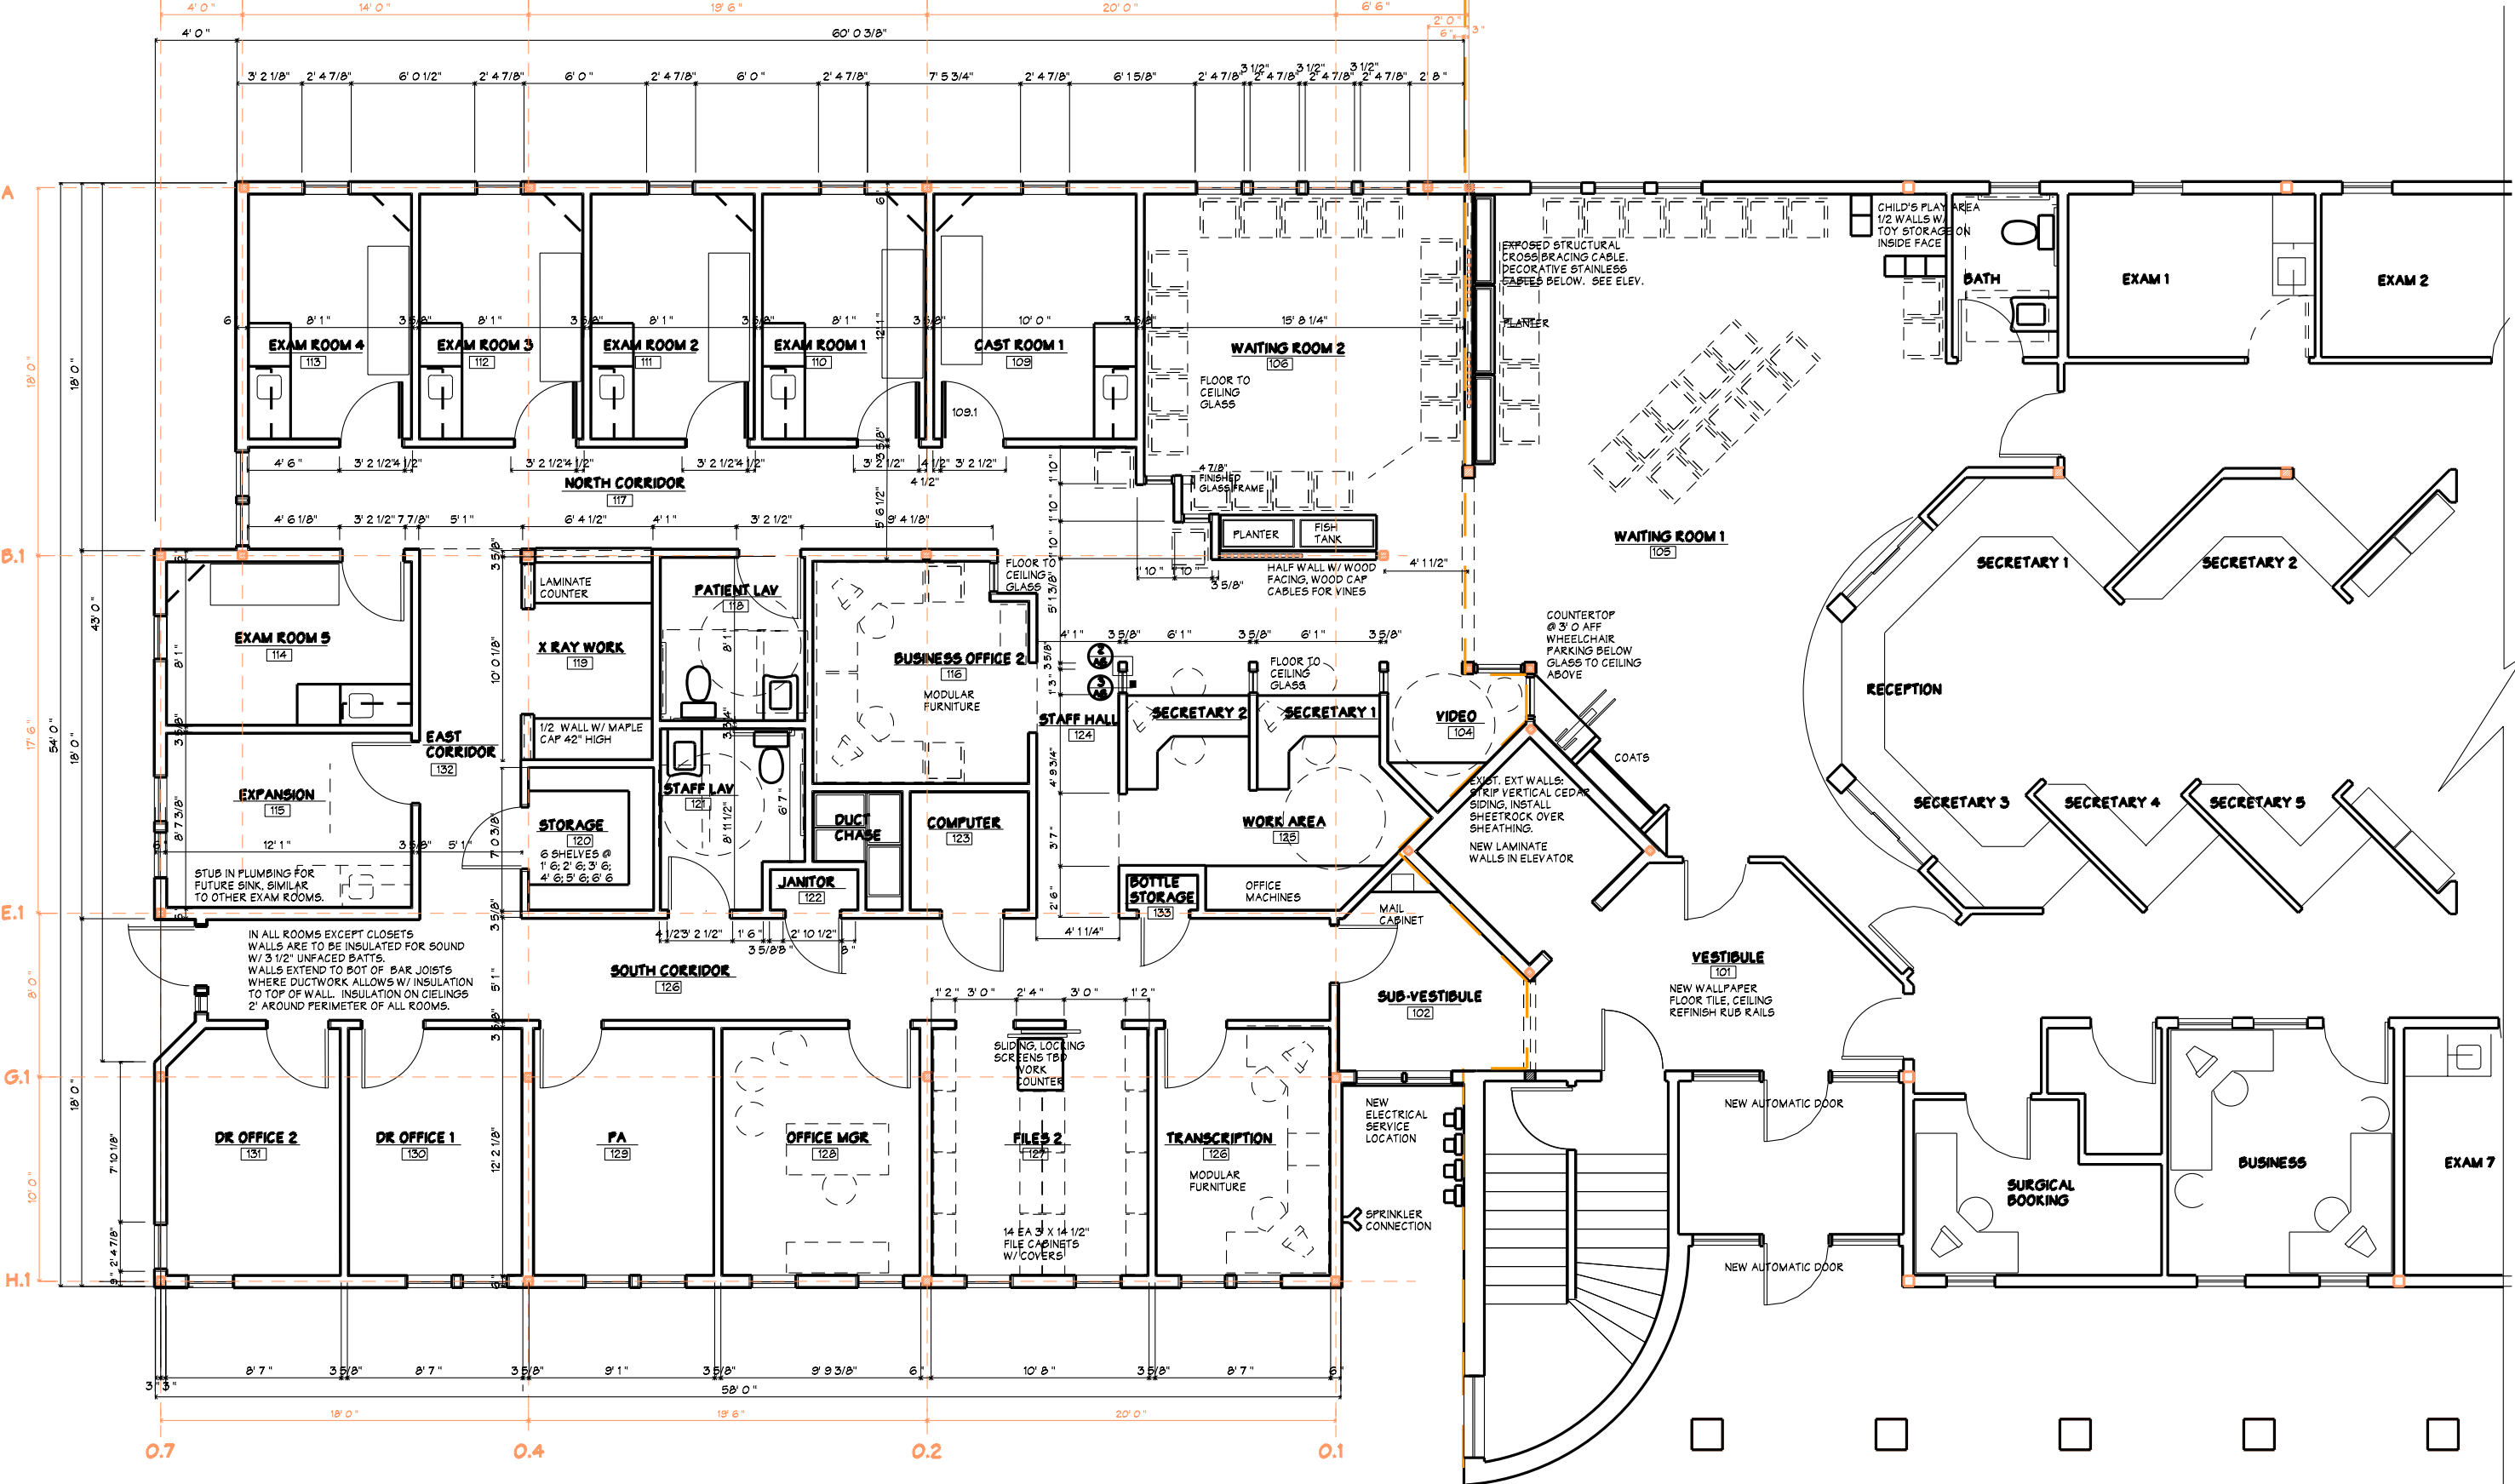

0.7 0.4 0.2 0.1

NEW EXISTING

1 FIRST FLOOR PLAN WEST
 A1 1/4" = 1"