

No 225

SHEET 238-C

CITY 45 86450

258 B-1
258 B-2
SHEET 226-B

SHEET 222-B

SHEET 224-A

SHEET 239-C



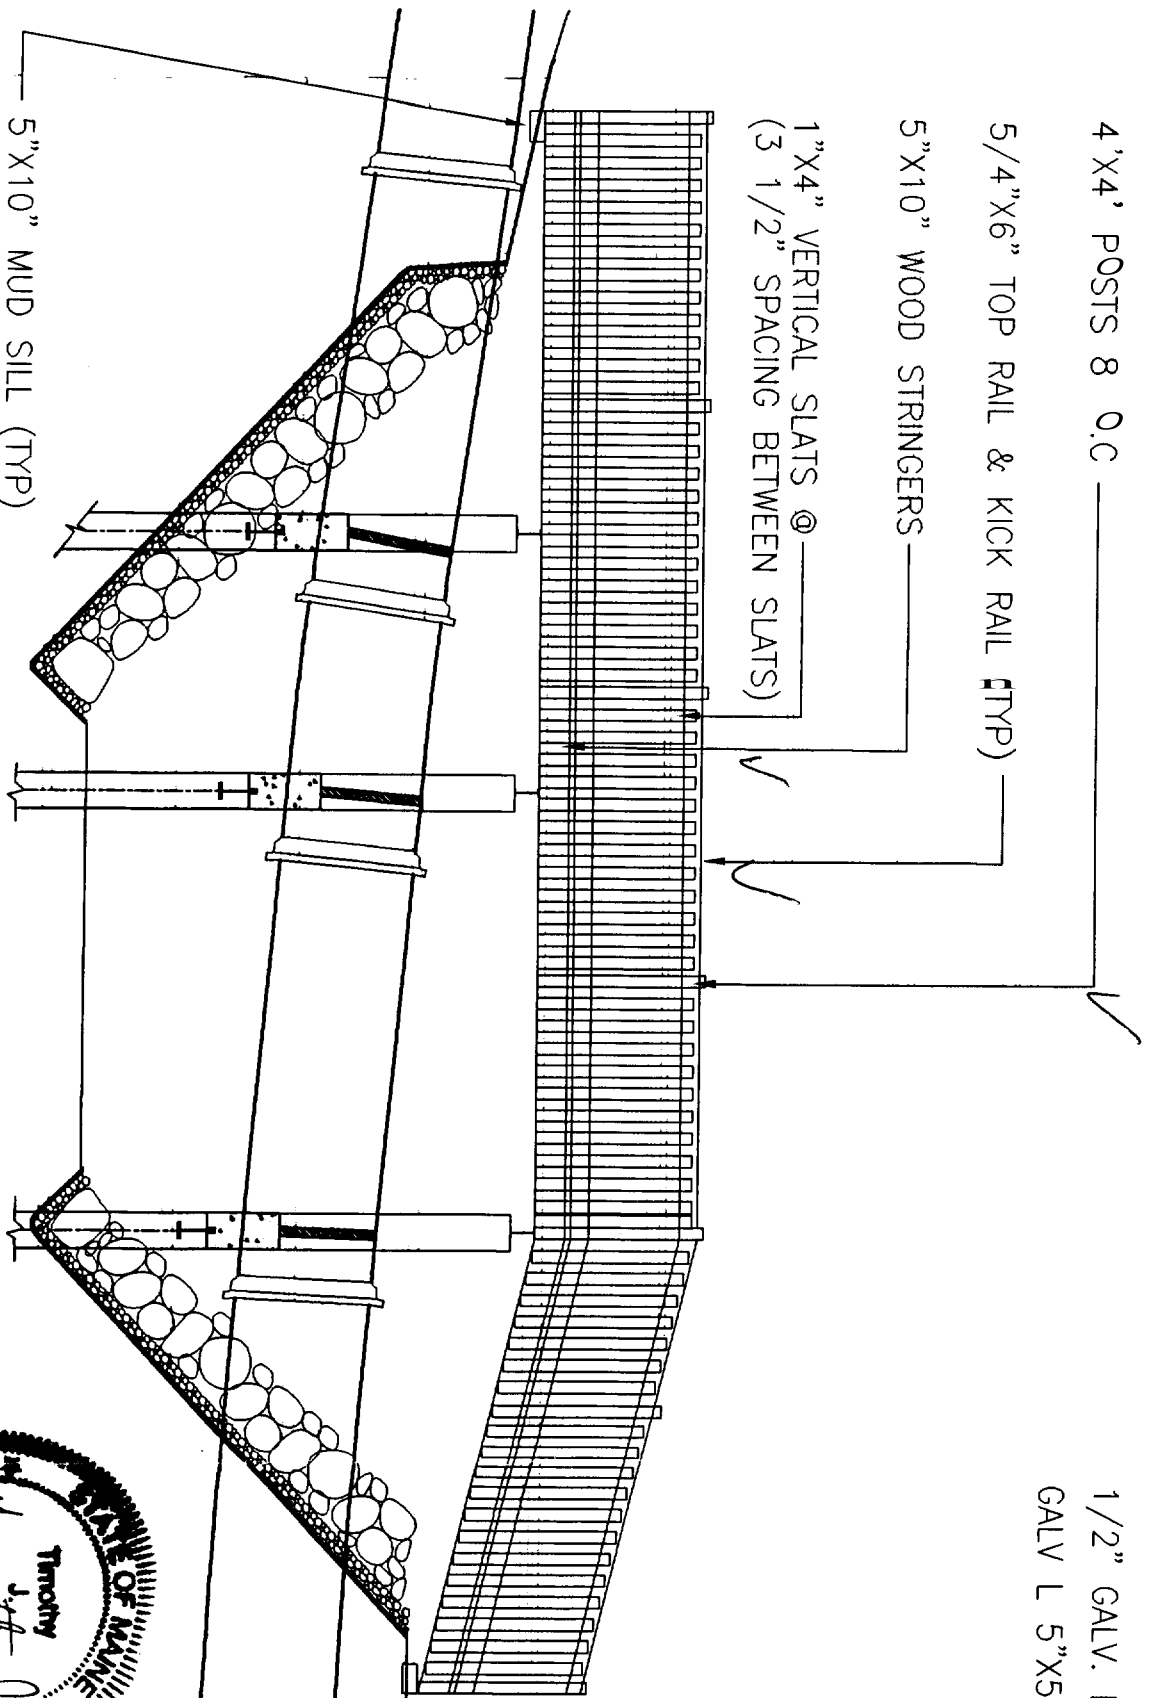

PROPOSED FOOT BRIDGE


SCALE: 3/16"=1'



Timothy J. McLaughlin

NOTES:
SECURE ALL WOOD WITH GALVANIZED SCREWS.

4"X4" PT POSTS (TYP) _____
CHAMFER ALL TOP SIDES
5/4"X6" PT RAILS (TYP) _____
3"X8" DECKING _____
5"X10" STRINGERS _____
1/2" GALV. LAG BOLTS (TYP) _____
GALV L 5"X5"X1/4" (TYP) _____

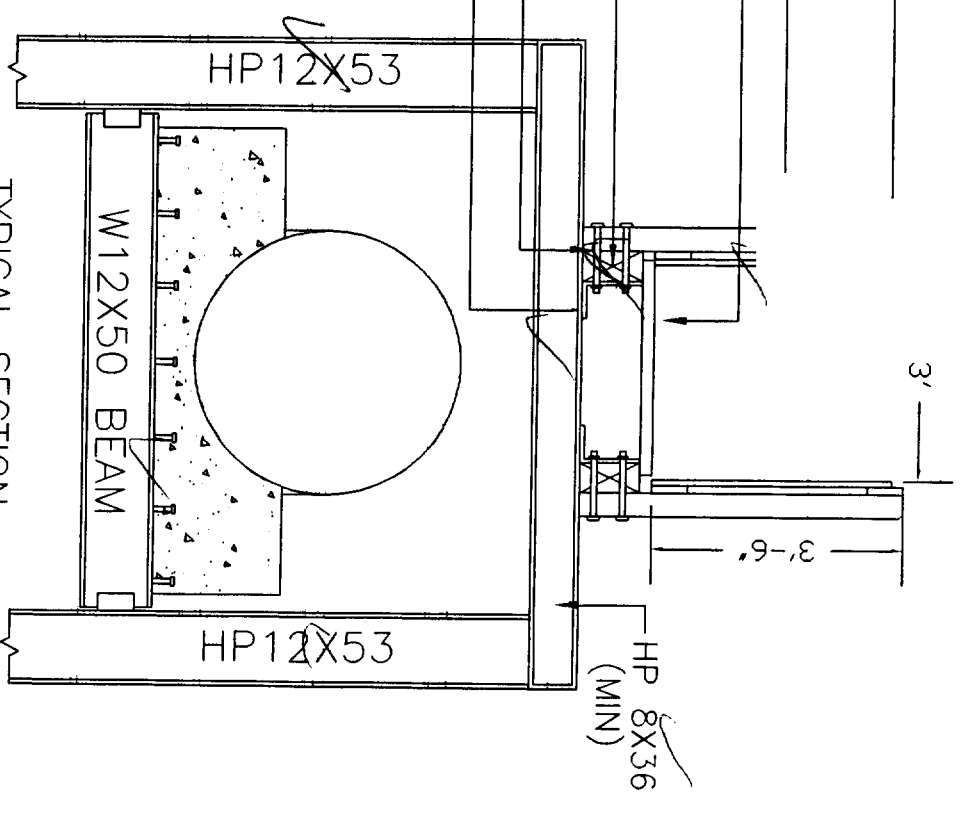

TYPICAL SECTION

SCALE: 3/8"=1'

STROUDWATER 42' C.I. REPAIR	
FOOT BRIDGE LAYOUT AND SECTION	
 Portland Water District <small>PLANNING ENGINEERING ENVIRONMENTAL CONSTRUCTION MAINTENANCE OPERATIONS</small>	
DATE	DESCRIPTION
1/29/01	1 OF 1

12"
HARDWOOD

N/F GORHAM AND
GRAVEL

25

20

15

10

5

FORE RIVER CREEK


1 2 3 4

5

N/F MAINE AUDUBON SOCIETY

6

PROPOSED CONTOURS

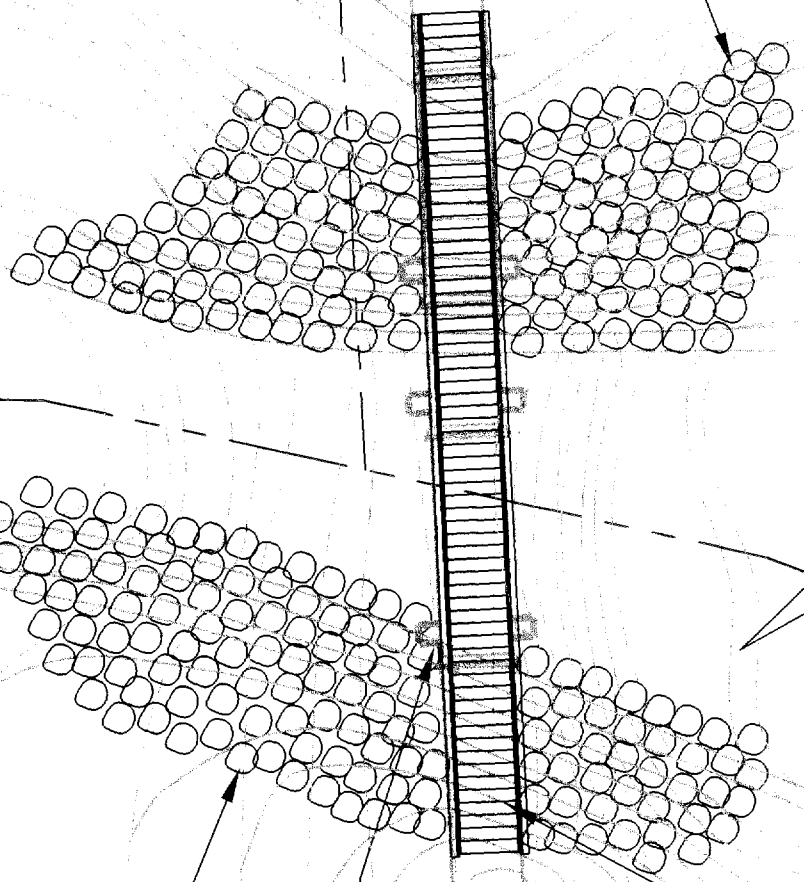


RIP-RAP PER SPECS.

INSTALL PIPE SUPPORTS AND PILES
(3 LOCATIONS). SEE DETAIL SHEET 3.

42" CAST IRON WATER MAIN
LEADED JOINTS @ 12' TYP.

PROSED FOOT BRIDGE
SEE SHEET 2

MARKER POST

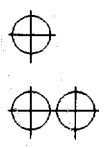

BLOW OFF VALVE

10


1
2
3
4

5

6

7

8

STROUDWATER 42" C.I. REPAIR		DESIGN		TM	
FOOT BRIDGE PLAN VIEW		DRAWN		JS	
 Portland Water District <small>ENGINEERING DEPARTMENT</small>		CHECKED		TM	
REVISIONS	DATE	DESCRIPTION	BY	DATE	BY

PROJECT NUMBER	FILE	SCALE	TITLE	SHEET
2737RM_W0007		1"=10'	1/26/01	1 OF 2