

City of Portland, Maine - Building or Use Permit Application
 389 Congress Street, 04101 Tel: (207) 874-8703, Fax: (207) 874-8716


Permit No: 09-0343	Issue Date: 4/22/09	CBL: 225 C024001
-----------------------	------------------------	---------------------

Location of Construction: 93 WINDING WAY	Owner Name: ROTHENBERG DEBRA A & RIC	Owner Address: 93 WINDING WAY	Phone:
Business Name:	Contractor Name: Main Gas	Contractor Address: 908 Roosevelt Trail Windham	Phone: 2078926744
Lessee/Buyer's Name	Phone:	Permit Type: Tanks - Dwellings	Zone:

Past Use: Single Family Home	Proposed Use: Single Family Home -Connected w/ permit#081162 install (1) 120 Gallon propane tank Rear of addition	Permit Fee: \$30.00	Cost of Work: \$30.00	CEO District: 3
Proposed Project Description: install (1) 120 Gallon propane tank Rear of addition		FIRE DEPT: <input type="checkbox"/> Approved <input type="checkbox"/> Denied	INSPECTION: Use Group: <i>RS</i> Type: <i>SB</i> <i>IMC-2003</i>	
		Signature:	Signature: <i>CL 4/22/09</i>	
PEDESTRIAN ACTIVITIES DISTRICT (P.A.D.)				
Action: <input type="checkbox"/> Approved <input type="checkbox"/> Approved w/Conditions <input type="checkbox"/> Denied				
Signature: _____ Date: _____				

Permit Taken By: Ldobson	Date Applied For: 04/22/2009	Zoning Approval		
-----------------------------	---------------------------------	------------------------	--	--

1. This permit application does not preclude the Applicant(s) from meeting applicable State and Federal Rules. 2. Building permits do not include plumbing, septic or electrical work. 3. Building permits are void if work is not started within six (6) months of the date of issuance. False information may invalidate a building permit and stop all work..	Special Zone or Reviews <input type="checkbox"/> Shoreland <input type="checkbox"/> Wetland <input type="checkbox"/> Flood Zone <input type="checkbox"/> Subdivision <input type="checkbox"/> Site Plan <i>AK</i> Maj <input type="checkbox"/> Minor <input type="checkbox"/> MM <input type="checkbox"/> Date: <i>CSH 4/22/09</i>	Zoning Appeal <input type="checkbox"/> Variance <input type="checkbox"/> Miscellaneous <input type="checkbox"/> Conditional Use <input type="checkbox"/> Interpretation <input type="checkbox"/> Approved <input type="checkbox"/> Denied Date: _____	Historic Preservation <input type="checkbox"/> Not in District or Landmark <input checked="" type="checkbox"/> Does Not Require Review <input type="checkbox"/> Requires Review <input type="checkbox"/> Approved <input type="checkbox"/> Approved w/Conditions <input type="checkbox"/> Denied Date: _____
--	---	--	---

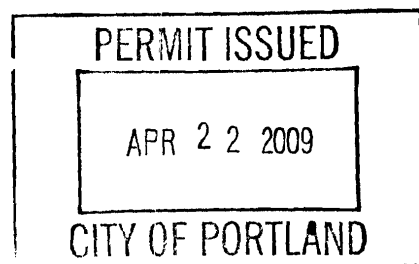

CERTIFICATION

I hereby certify that I am the owner of record of the named property, or that the proposed work is authorized by the owner of record and that I have been authorized by the owner to make this application as his authorized agent and I agree to conform to all applicable laws of this jurisdiction. In addition, if a permit for work described in the application is issued, I certify that the code official's authorized representative shall have the authority to enter all areas covered by such permit at any reasonable hour to enforce the provision of the code(s) applicable to such permit.

SIGNATURE OF APPLICANT	ADDRESS	DATE	PHONE
RESPONSIBLE PERSON IN CHARGE OF WORK, TITLE		DATE	PHONE

City of Portland, Maine - Building or Use Permit

389 Congress Street, 04101 Tel: (207) 874-8703, Fax: (207) 874-8716

Permit No: 09-0343	Date Applied For: 04/22/2009	CBL: 225 C024001
------------------------------	--	----------------------------

Location of Construction: 93 WINDING WAY	Owner Name: ROTHENBERG DEBRA A & RIC	Owner Address: 93 WINDING WAY	Phone:
Business Name:	Contractor Name: Main Gas	Contractor Address: 908 Roosevelt Trail Windham	Phone (207) 892-6744
Lessee/Buyer's Name	Phone:	Permit Type: Tanks - Dwellings	

Proposed Use: Single Family Home -Connected w/ permit#081162 install (1) 120 Gallon propane tank Rear of addition	Proposed Project Description: install (1) 120 Gallon propane tank Rear of addition
---	--

Dept: Zoning	Status: Approved	Reviewer: Chris Hanson	Approval Date: 04/22/2009
Note:			Ok to Issue: <input checked="" type="checkbox"/>
Dept: Building	Status: Approved with Conditions	Reviewer: Chris Hanson	Approval Date: 04/22/2009
Note:			Ok to Issue: <input checked="" type="checkbox"/>
1) The installation must comply with the State of Maine Gas Regulations.			

BUILDING PERMIT INSPECTION PROCEDURES

Please call 874-8703 or 874-8693 (ONLY)

to schedule your inspections as agreed upon

Permits expire in 6 months, if the project is not started or ceases for 6 months.

The Owner or their designee is required to notify the inspections office for the following inspections and provide adequate notice. Notice must be called in 48-72 hours in advance in order to schedule an inspection:

By initializing at each inspection time, you are agreeing that you understand the inspection procedure and additional fees from a "Stop Work Order" and "Stop Work Order Release" will be incurred if the procedure is not followed as stated below.

A Pre-construction Meeting will take place upon receipt of your building permit.

 X Final inspection required at completion of work.

Certificate of Occupancy is not required for certain projects. Your inspector can advise you if your project requires a Certificate of Occupancy. All projects DO require a final inspection.

If any of the inspections do not occur, the project cannot go on to the next phase, REGARDLESS OF THE NOTICE OR CIRCUMSTANCES.


CERIFICATE OF OCCUPANICES MUST BE ISSUED AND PAID FOR, BEFORE THE SPACE MAY BE OCCUPIED.

Signature of Applicant/Designee

Date

Signature of Inspections Official


Date

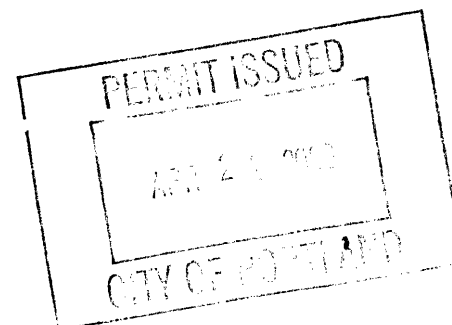



FILL IN AND SIGN WITH INK

APPLICATION FOR PERMIT HEATING OR POWER EQUIPMENT

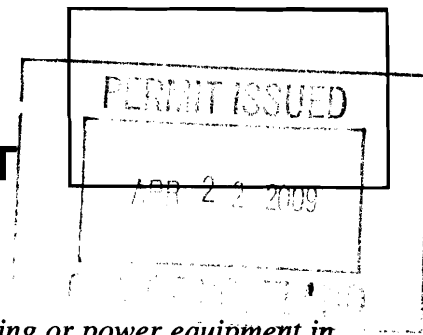

To the INSPECTOR OF BUILDINGS, PORTLAND, ME.

The undersigned hereby applies for a permit to install the following heating, cooking or power equipment in accordance with the Laws of Maine, the Building Code of the City of Portland, and the following specifications:

Location / CBL 225-C-24 Use of Building Single Family Date 4/22/09
 Name and address of owner of appliance Rick Peterson 93 Winding Way Portland, ME 04102
 Installer's name and address Maingas 908 Roosevelt Trail Windham ME 04062
 Telephone 892-6744

Location of appliance:

- Basement Floor
 Attic Roof

Type of Fuel:

- Gas Oil Solid

Appliance Name: _____

U.L. Approved Yes No

Will appliance be installed in accordance with the manufacture's installation instructions? Yes No

IF NO Explain: _____

The Type of License of Installer:

- Master Plumber # _____
 Solid Fuel # _____
 Oil # _____
 Gas # 659
 Other _____

Type of Chimney:

- Masonry Lined
 Factory built _____
 Metal
 Factory Built U.L. Listing # _____
 Direct Vent
 Type _____ UL# _____

Type of Fuel Tank

- Oil
 Gas

Size of Tank 120

Number of Tanks 1

Distance from Tank to Center of Flame _____ feet.

Cost of Work: \$ _____

Permit Fee: \$ 30

Approved

Fire: _____
 Ele.: _____
 Bldg.: _____



Approved with Conditions

- See attached letter or requirement

Chris M
 Inspector's Signature

4/22/09
 Date Approved

Signature of Installer Rick Peterson

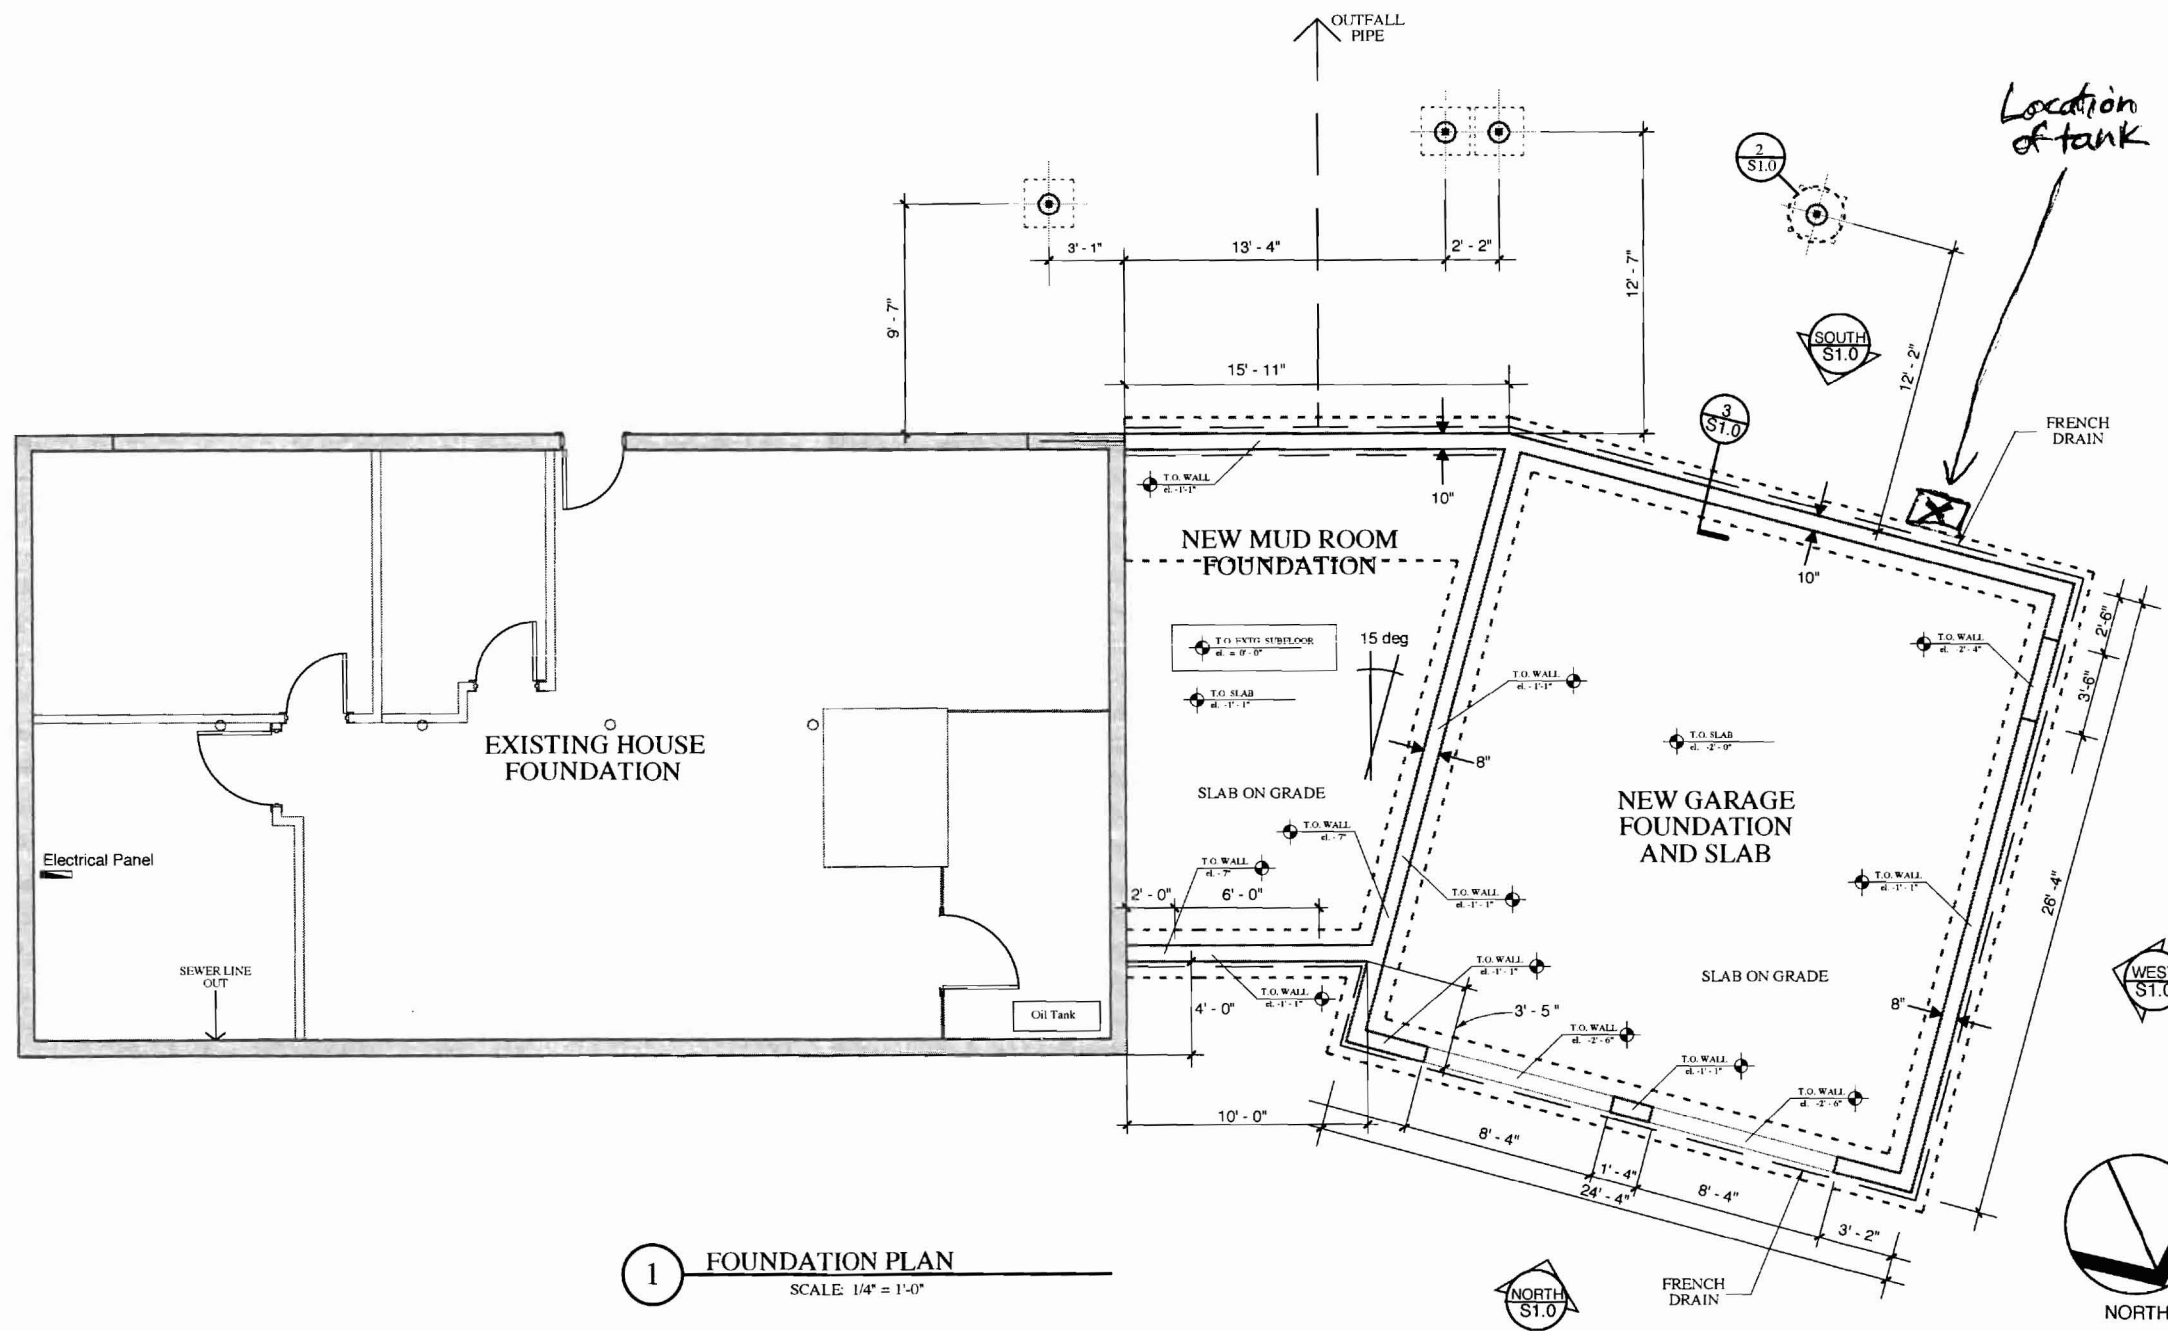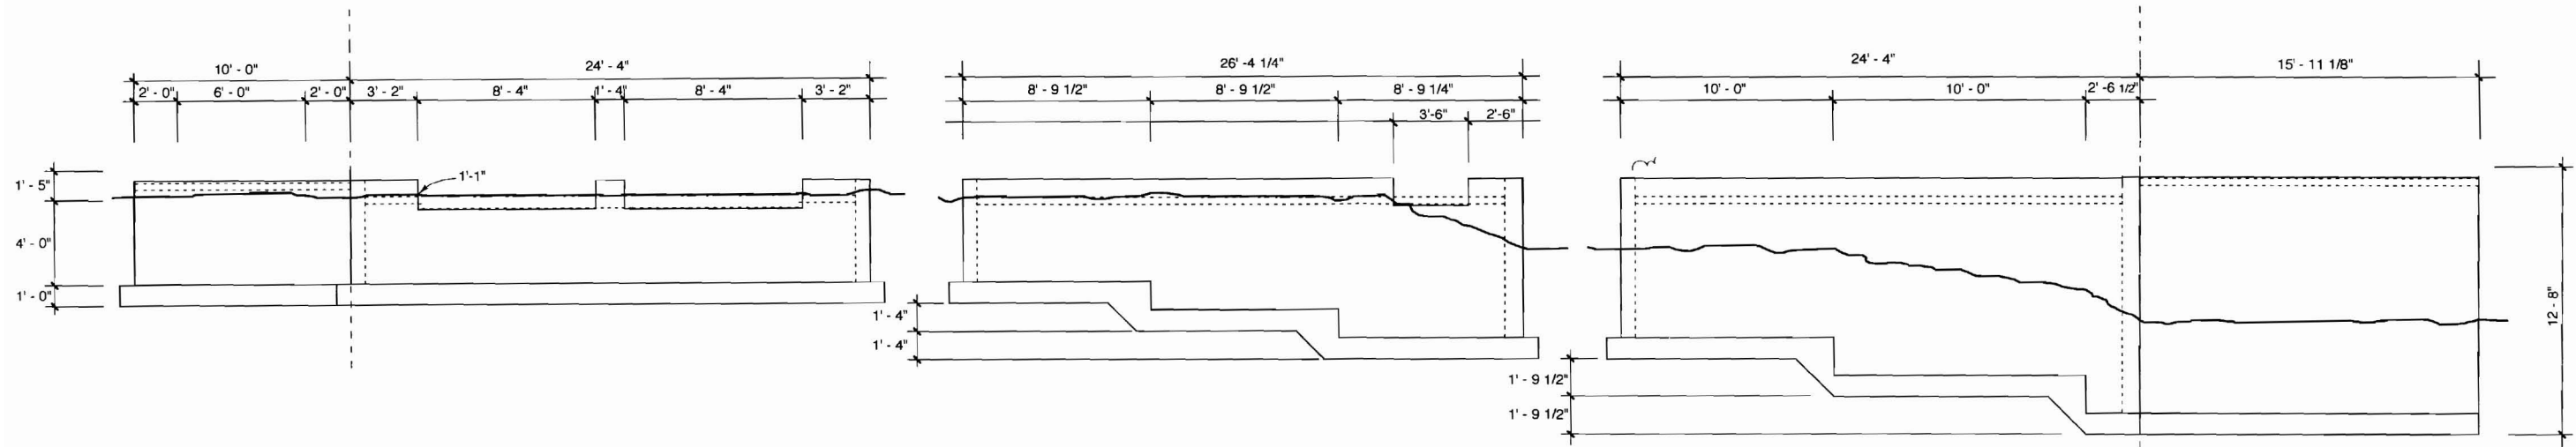

DAVID HEMBRE - ARCHITECT 45 CASCO STREET PORTLAND, MAINE 04105 (207) 699-2688	
ISSUED FOR:	DATE:
ROTHENBERG/PETERSON RESIDENCE	10-24-08
93 WINDING WAY PORTLAND, ME	CONSTRUCTION PRICING
DIA PROJ # 2861	
FOUNDATION PLAN SCALE: 1/4" = 1'-0"	
S1.0 DRAWING NO.	