


BATHROOM RENOVATION

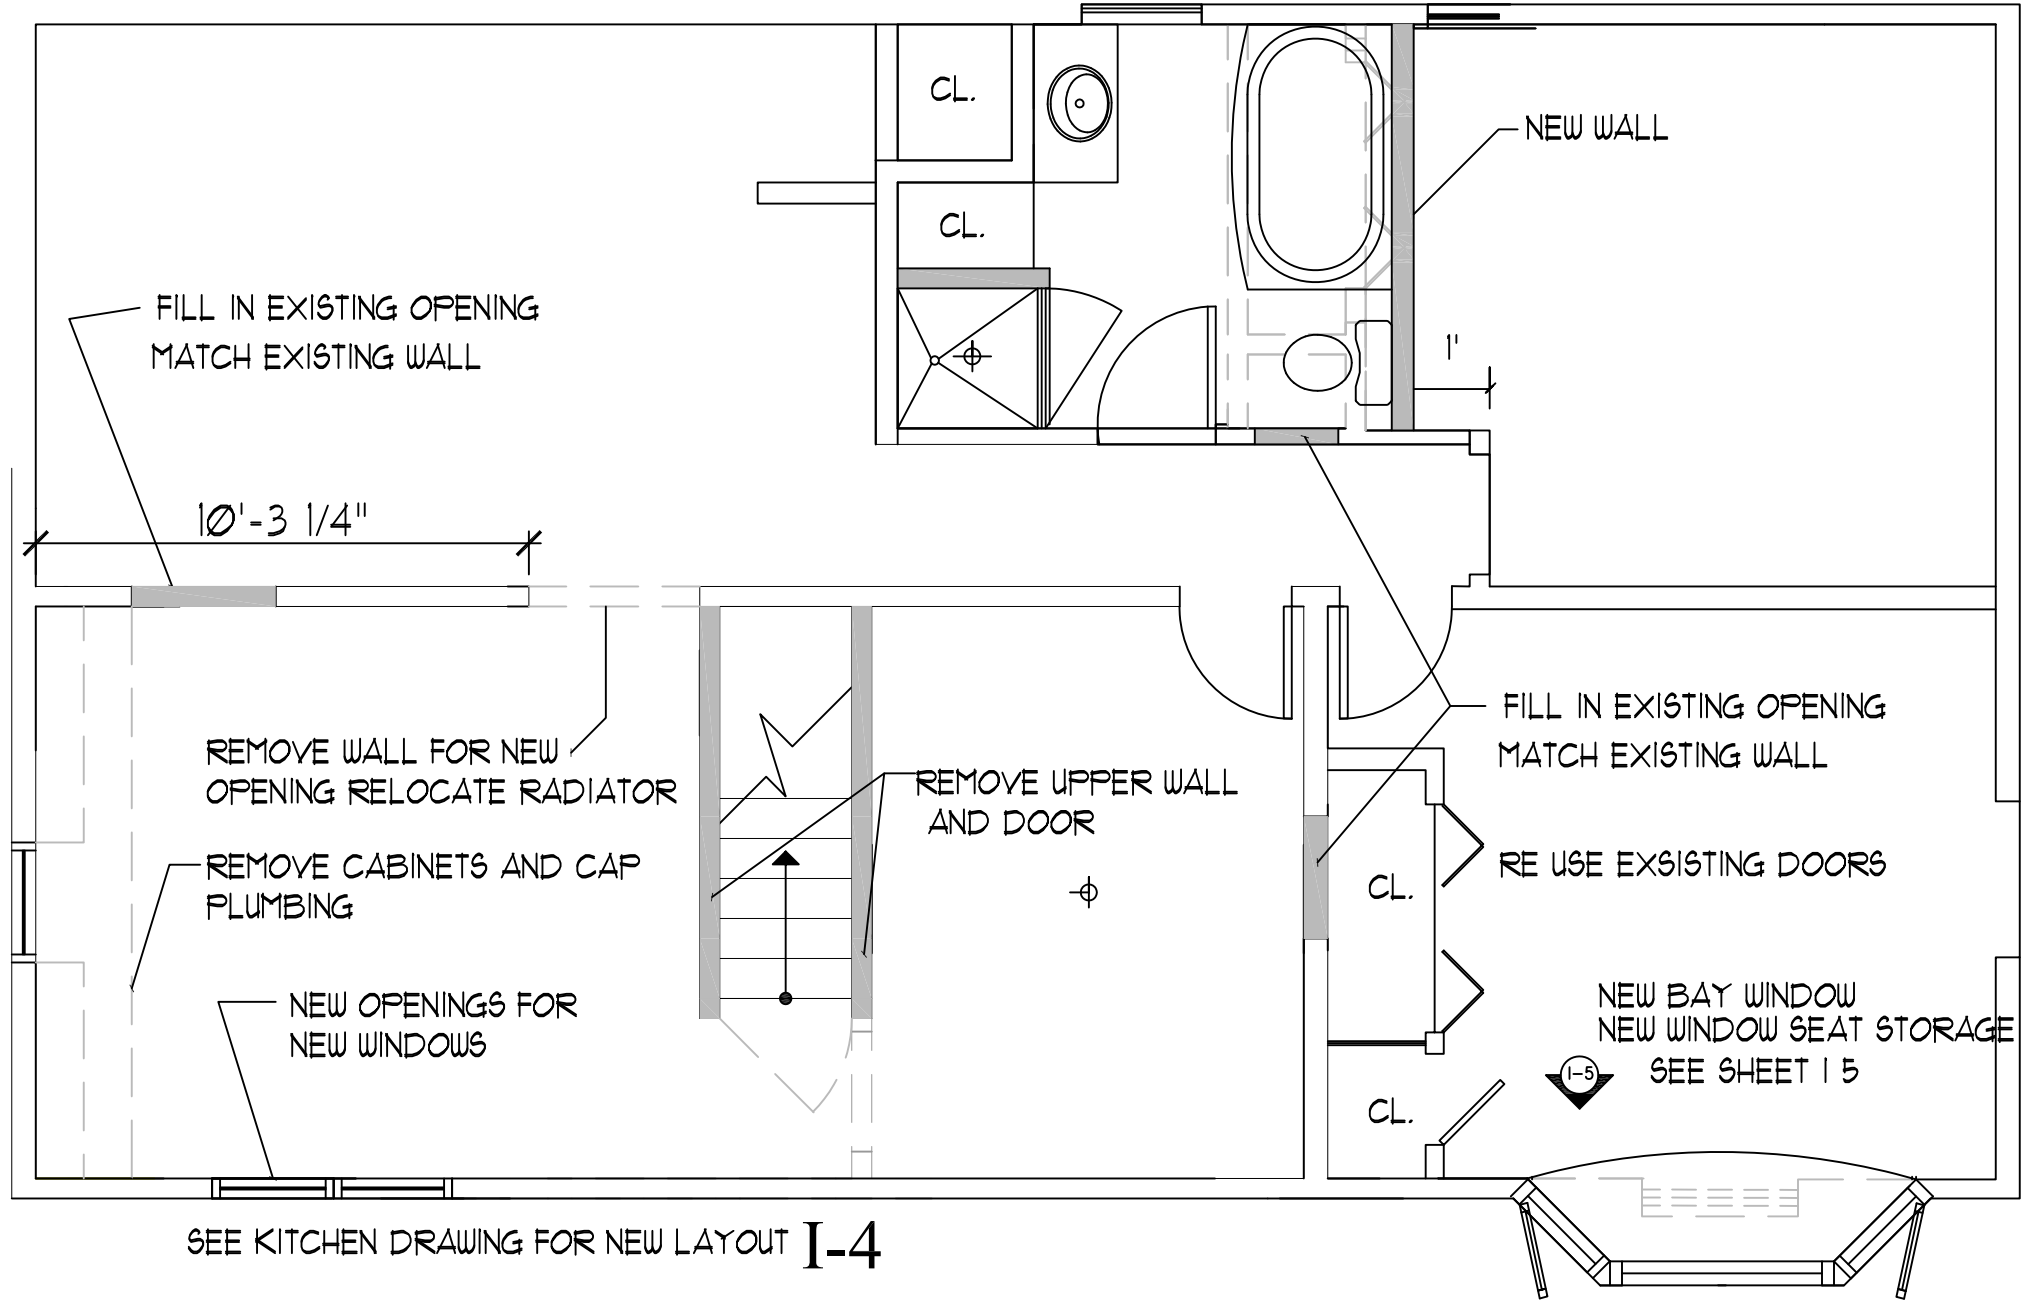

SEE KITCHEN DRAWING FOR NEW LAYOUT I-4

Project:		WILEY RESIDENCE 73 WINDING WAY PORTLAND, MAINE	
M Designs Portland, Maine 207-233-5517 CELL MDESIGNS@MAINE.RR.COM		DEC 17, 2013	
SCALE 1/4"=1'-0"		FIRST FLOOR	
PLAN		I-2	