
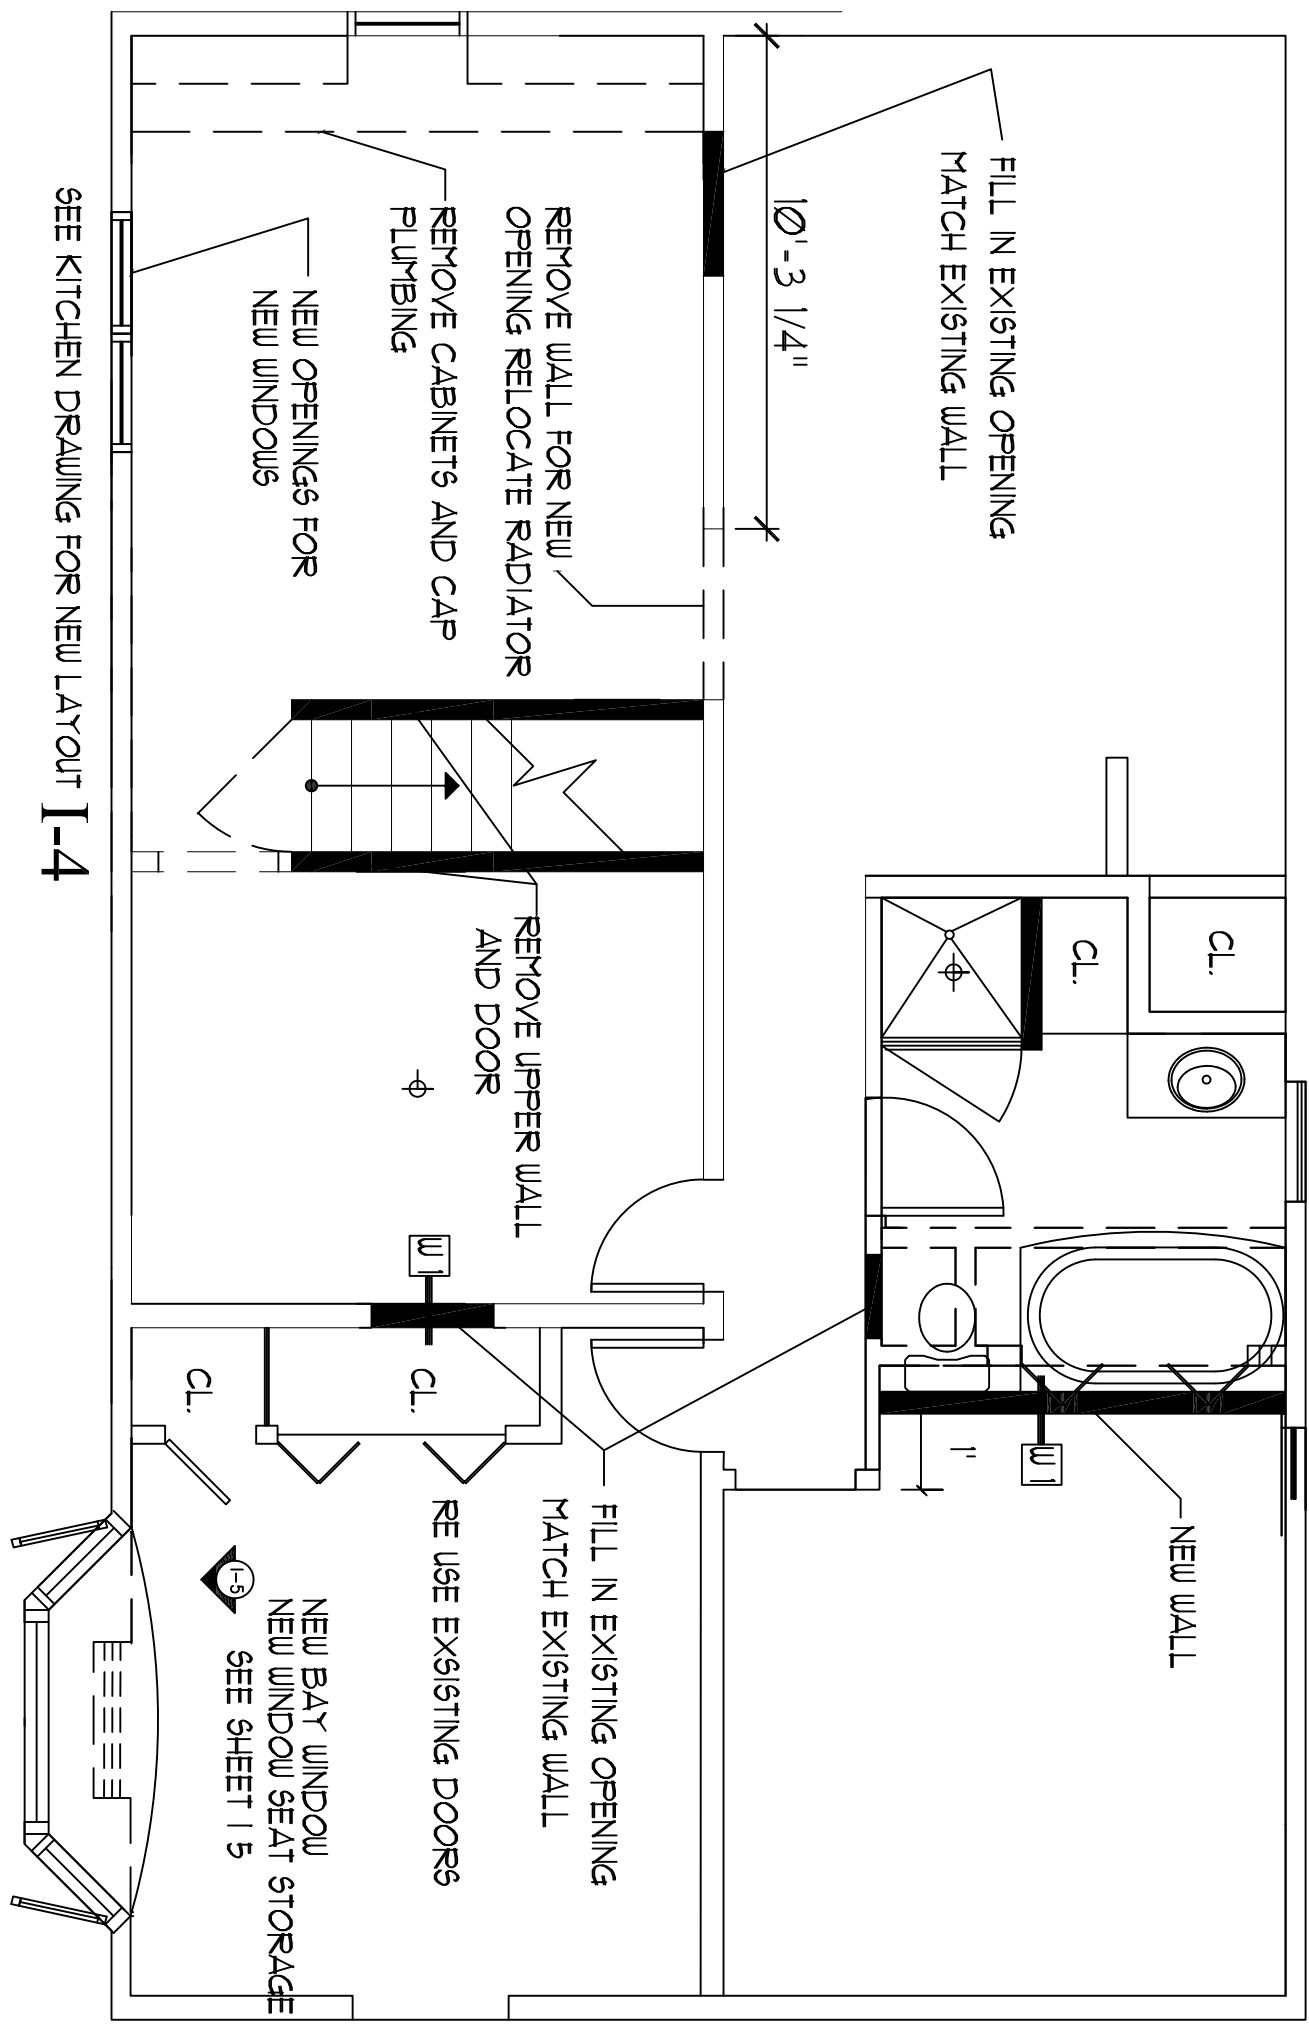


BATHROOM RENOVATION

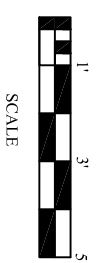

SEE KITCHEN DRAWING FOR NEW LAYOUT I-4

I-2	FIRST FLOOR	SCALE 1/4"=1'-0"	DEC 17, 2013	M Designs Portland, Maine 207-233-5517 CELL MDESIGNS@MAINE.RR.COM	Project: WILEY RESIDENCE 73 WINDING WAY PORTLAND, MAINE
	PLAN	ADD WALL TYPE W-1			