


J. Hastings
 370 Capisic St.
 Portland, ME.
 04102

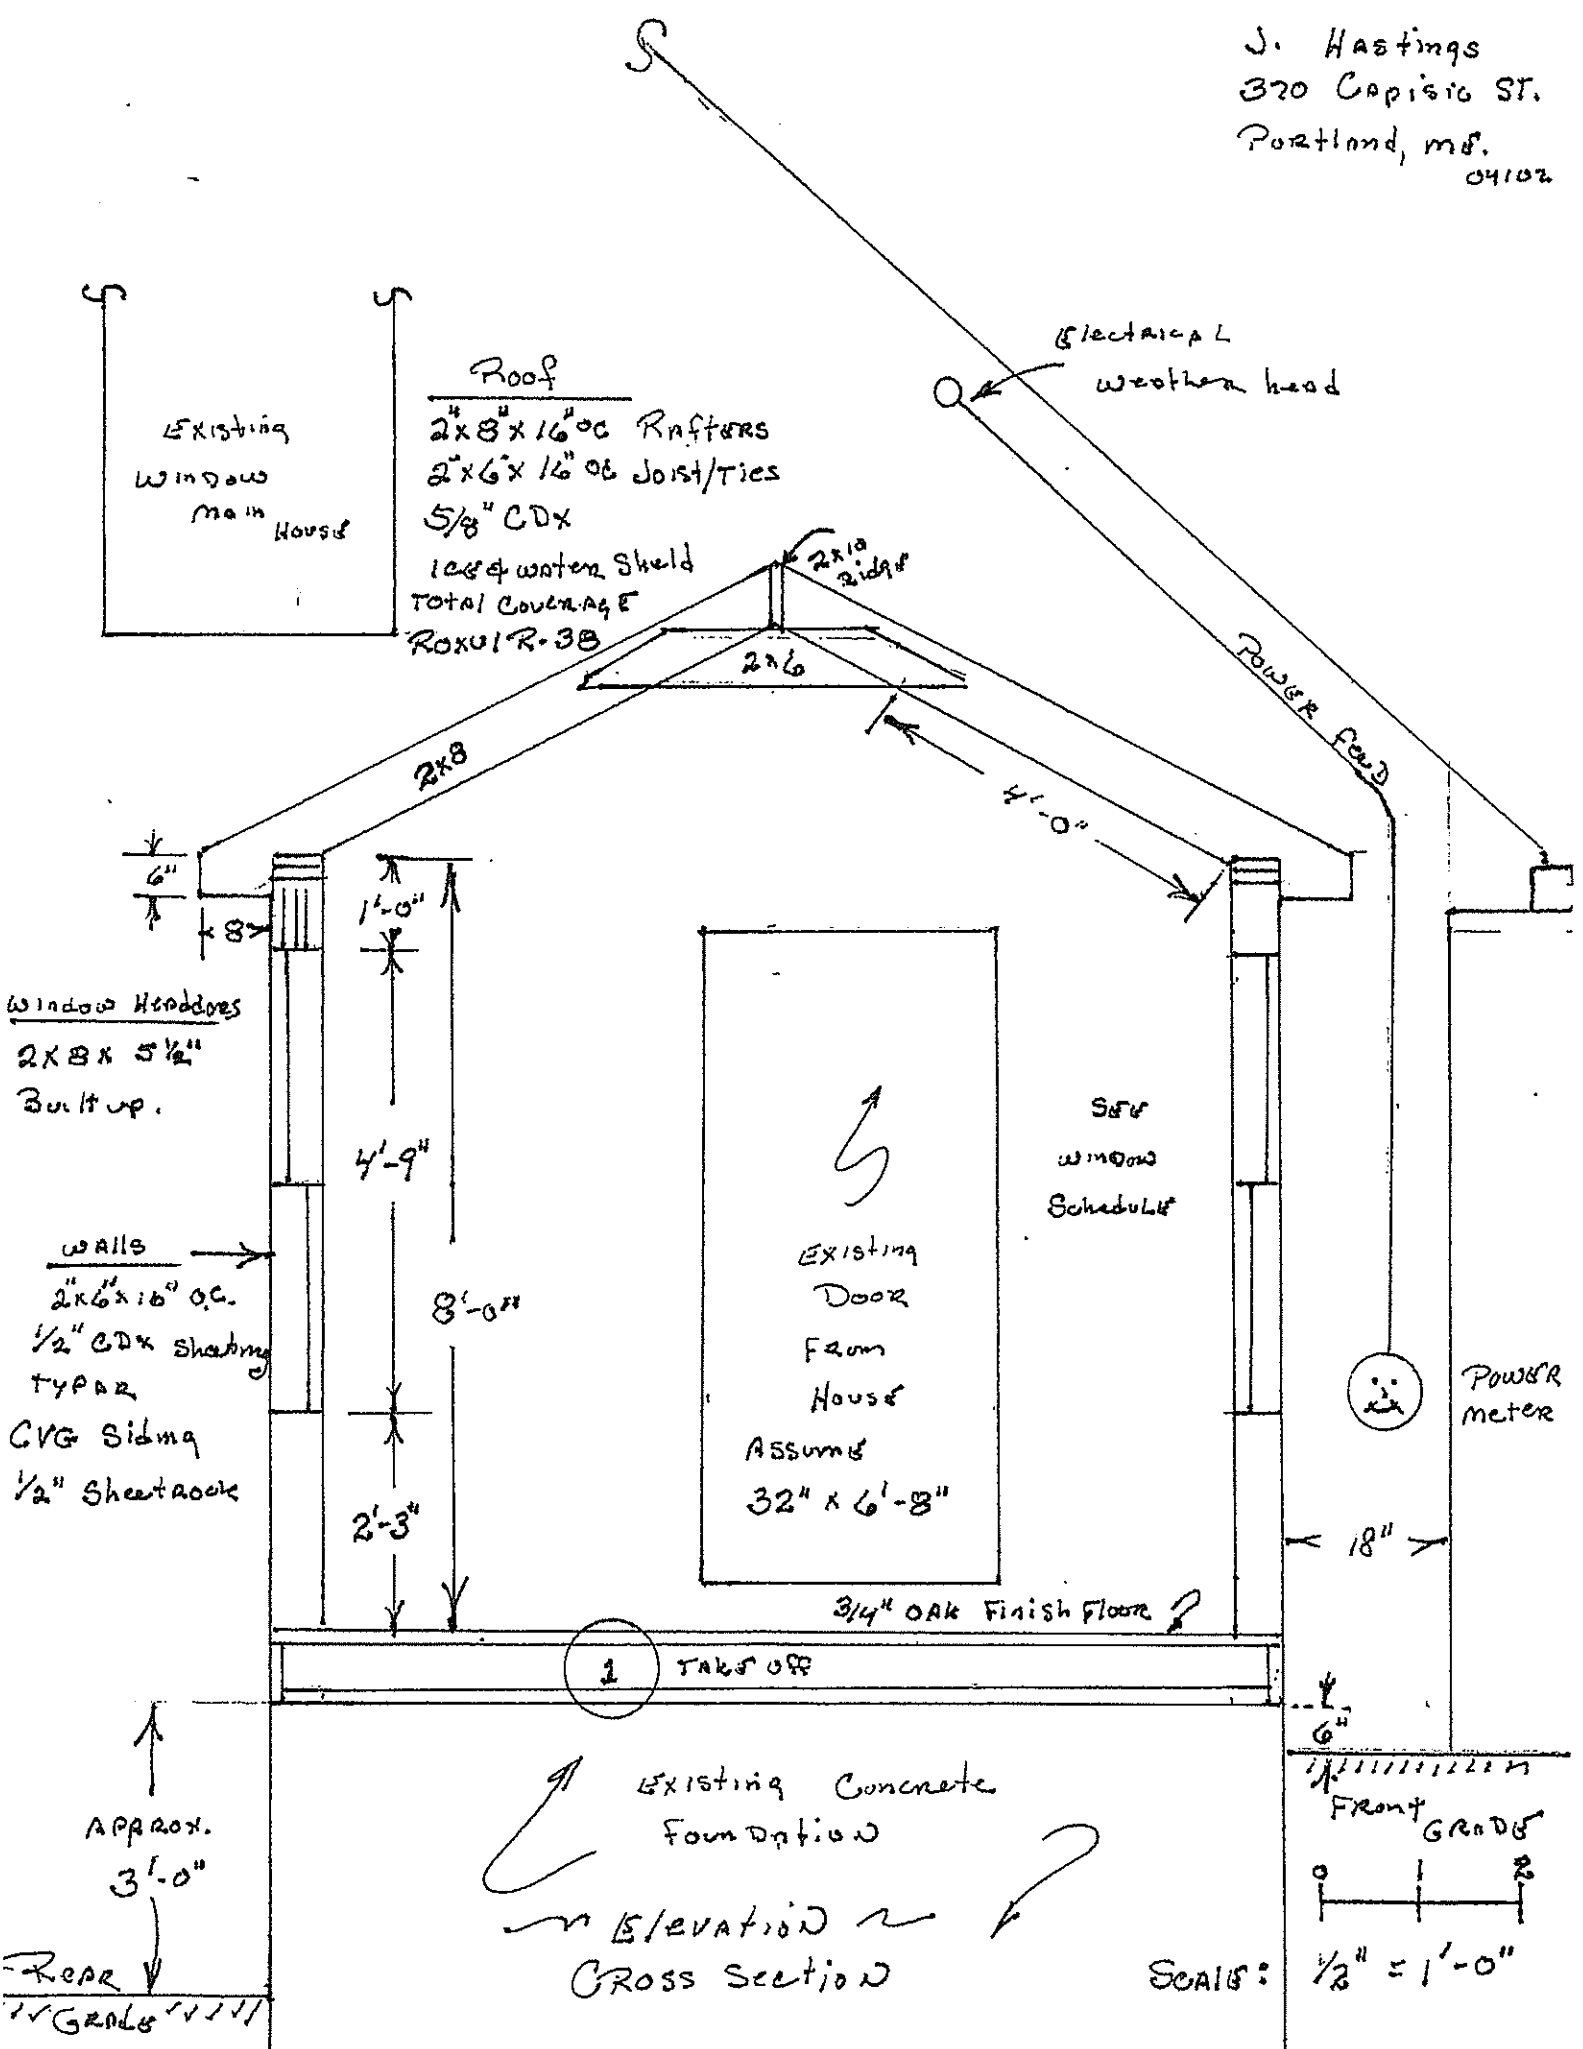


Roof
 2x8x16' OC Rafters
 2x6x16' OC Joist/Ties
 5/8" CDX
 1" x 4" water shield
 Total Coverage
 Roxul R-38


Electrical weather head

Window Hoods
 2x8x5 1/2"
 Built up.

Walls
 2x6x16' OC
 1/2" CDX Sheathing
 TYPAR
 CGI Siding
 1/2" Sheetrock

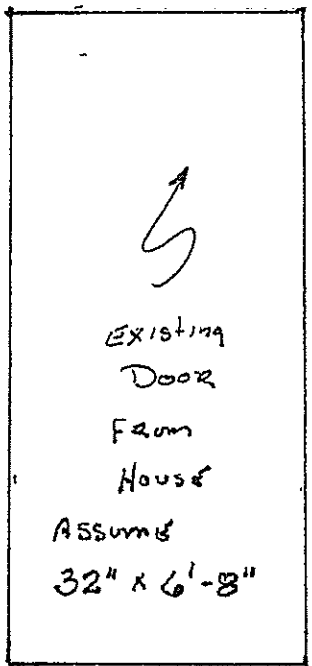


S&P window Schedule

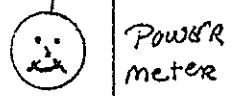

EXISTING Concrete Foundation
 ELEVATION
 CROSS SECTION

SCALE: 1/8" = 1'-0"

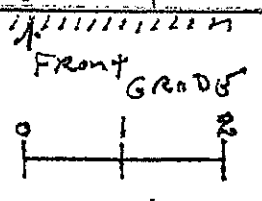

APPROX. 3'-0"
 REAR GRAD

→ Take off Sheet ↙

J. Hastings
370 Copalis St.
Portland, ME.
04102

1

Floor - Sub Floor System

