
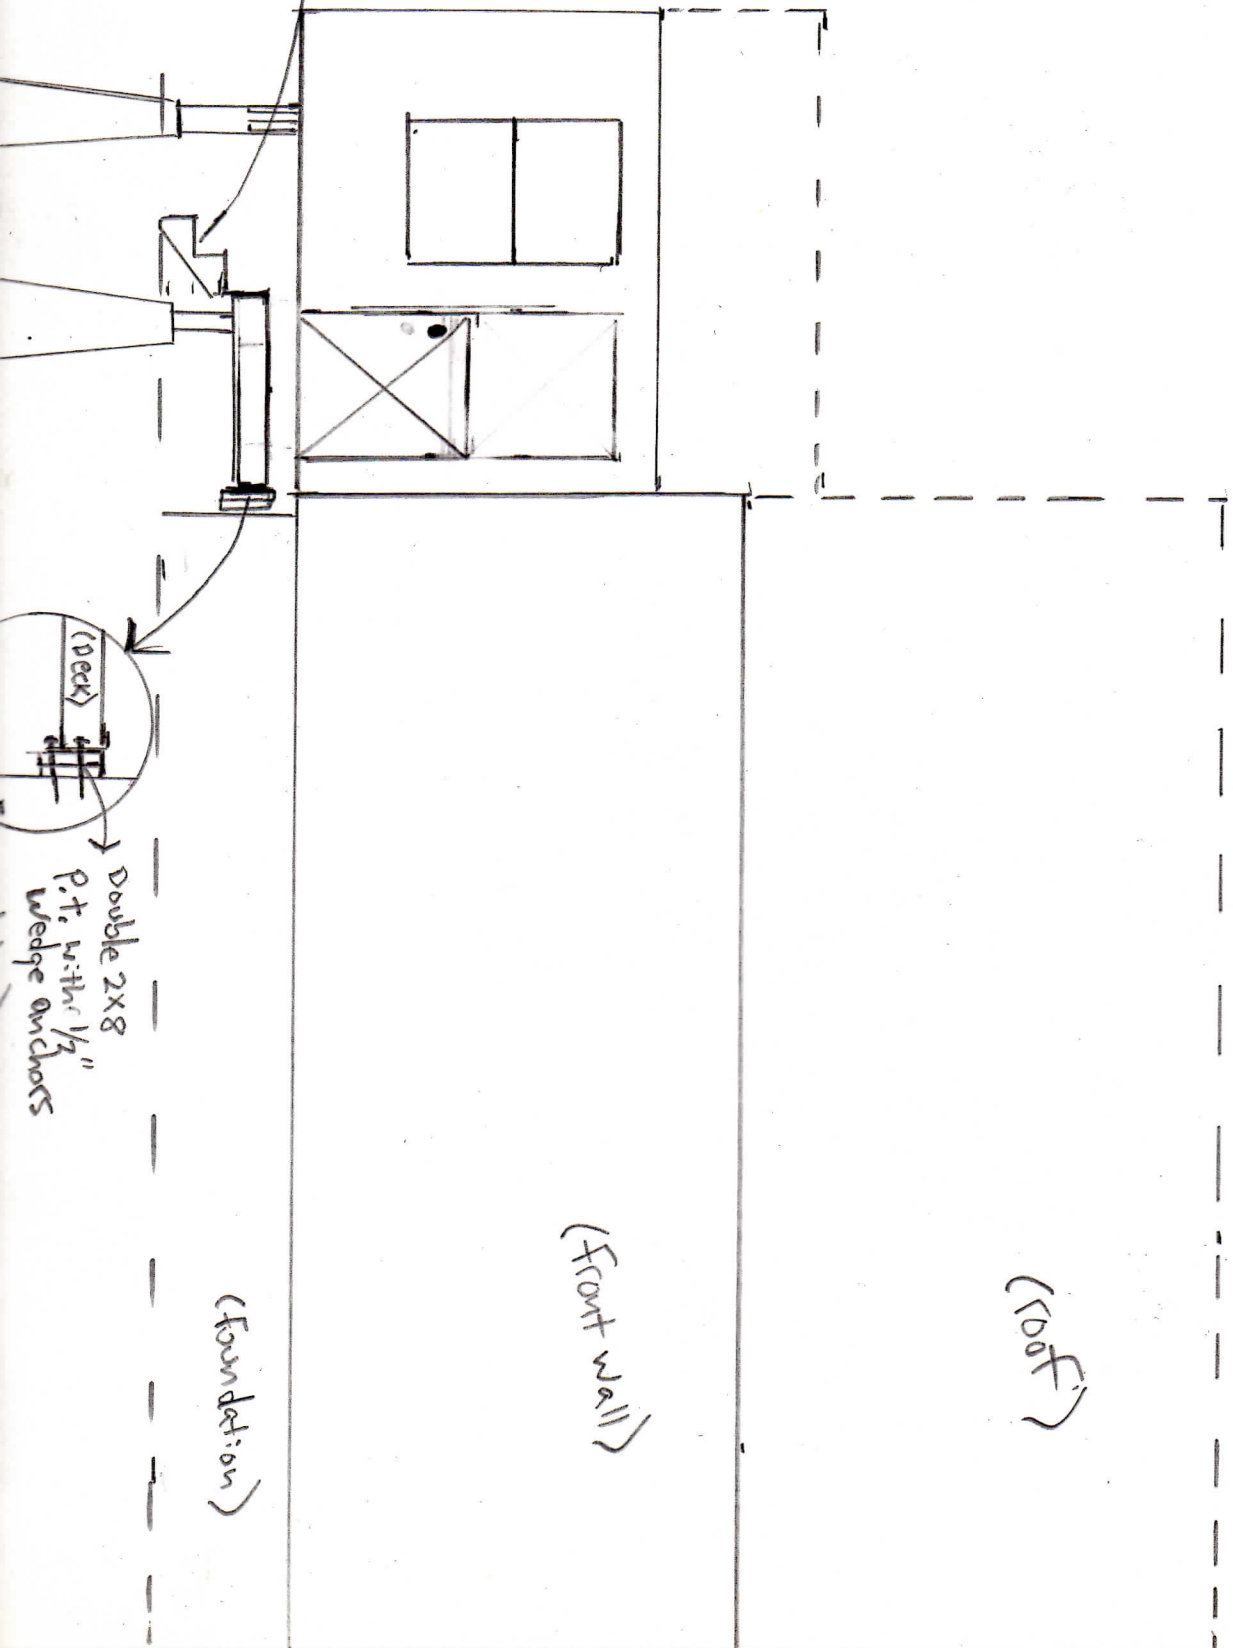


Job: Peneta  
354 capisic st  
mudroom addition

A | 2 | Proposed Front elevation

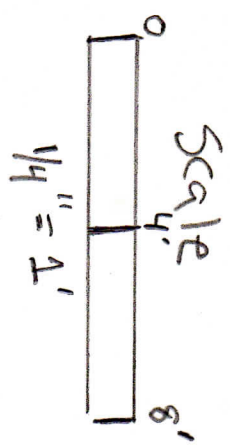

for detailed  
stair drawing  
see: A | 5

(neck)  
Double 2x8  
P.T. with 1/2"  
wedge anchors