


Proposed work for
 John Kelly + Catherine O'Connor
 64 Kingsmark Lane
 Portland Me. 04102

Kitchen Cabinets
 New Kitchen Window
 Mudroom

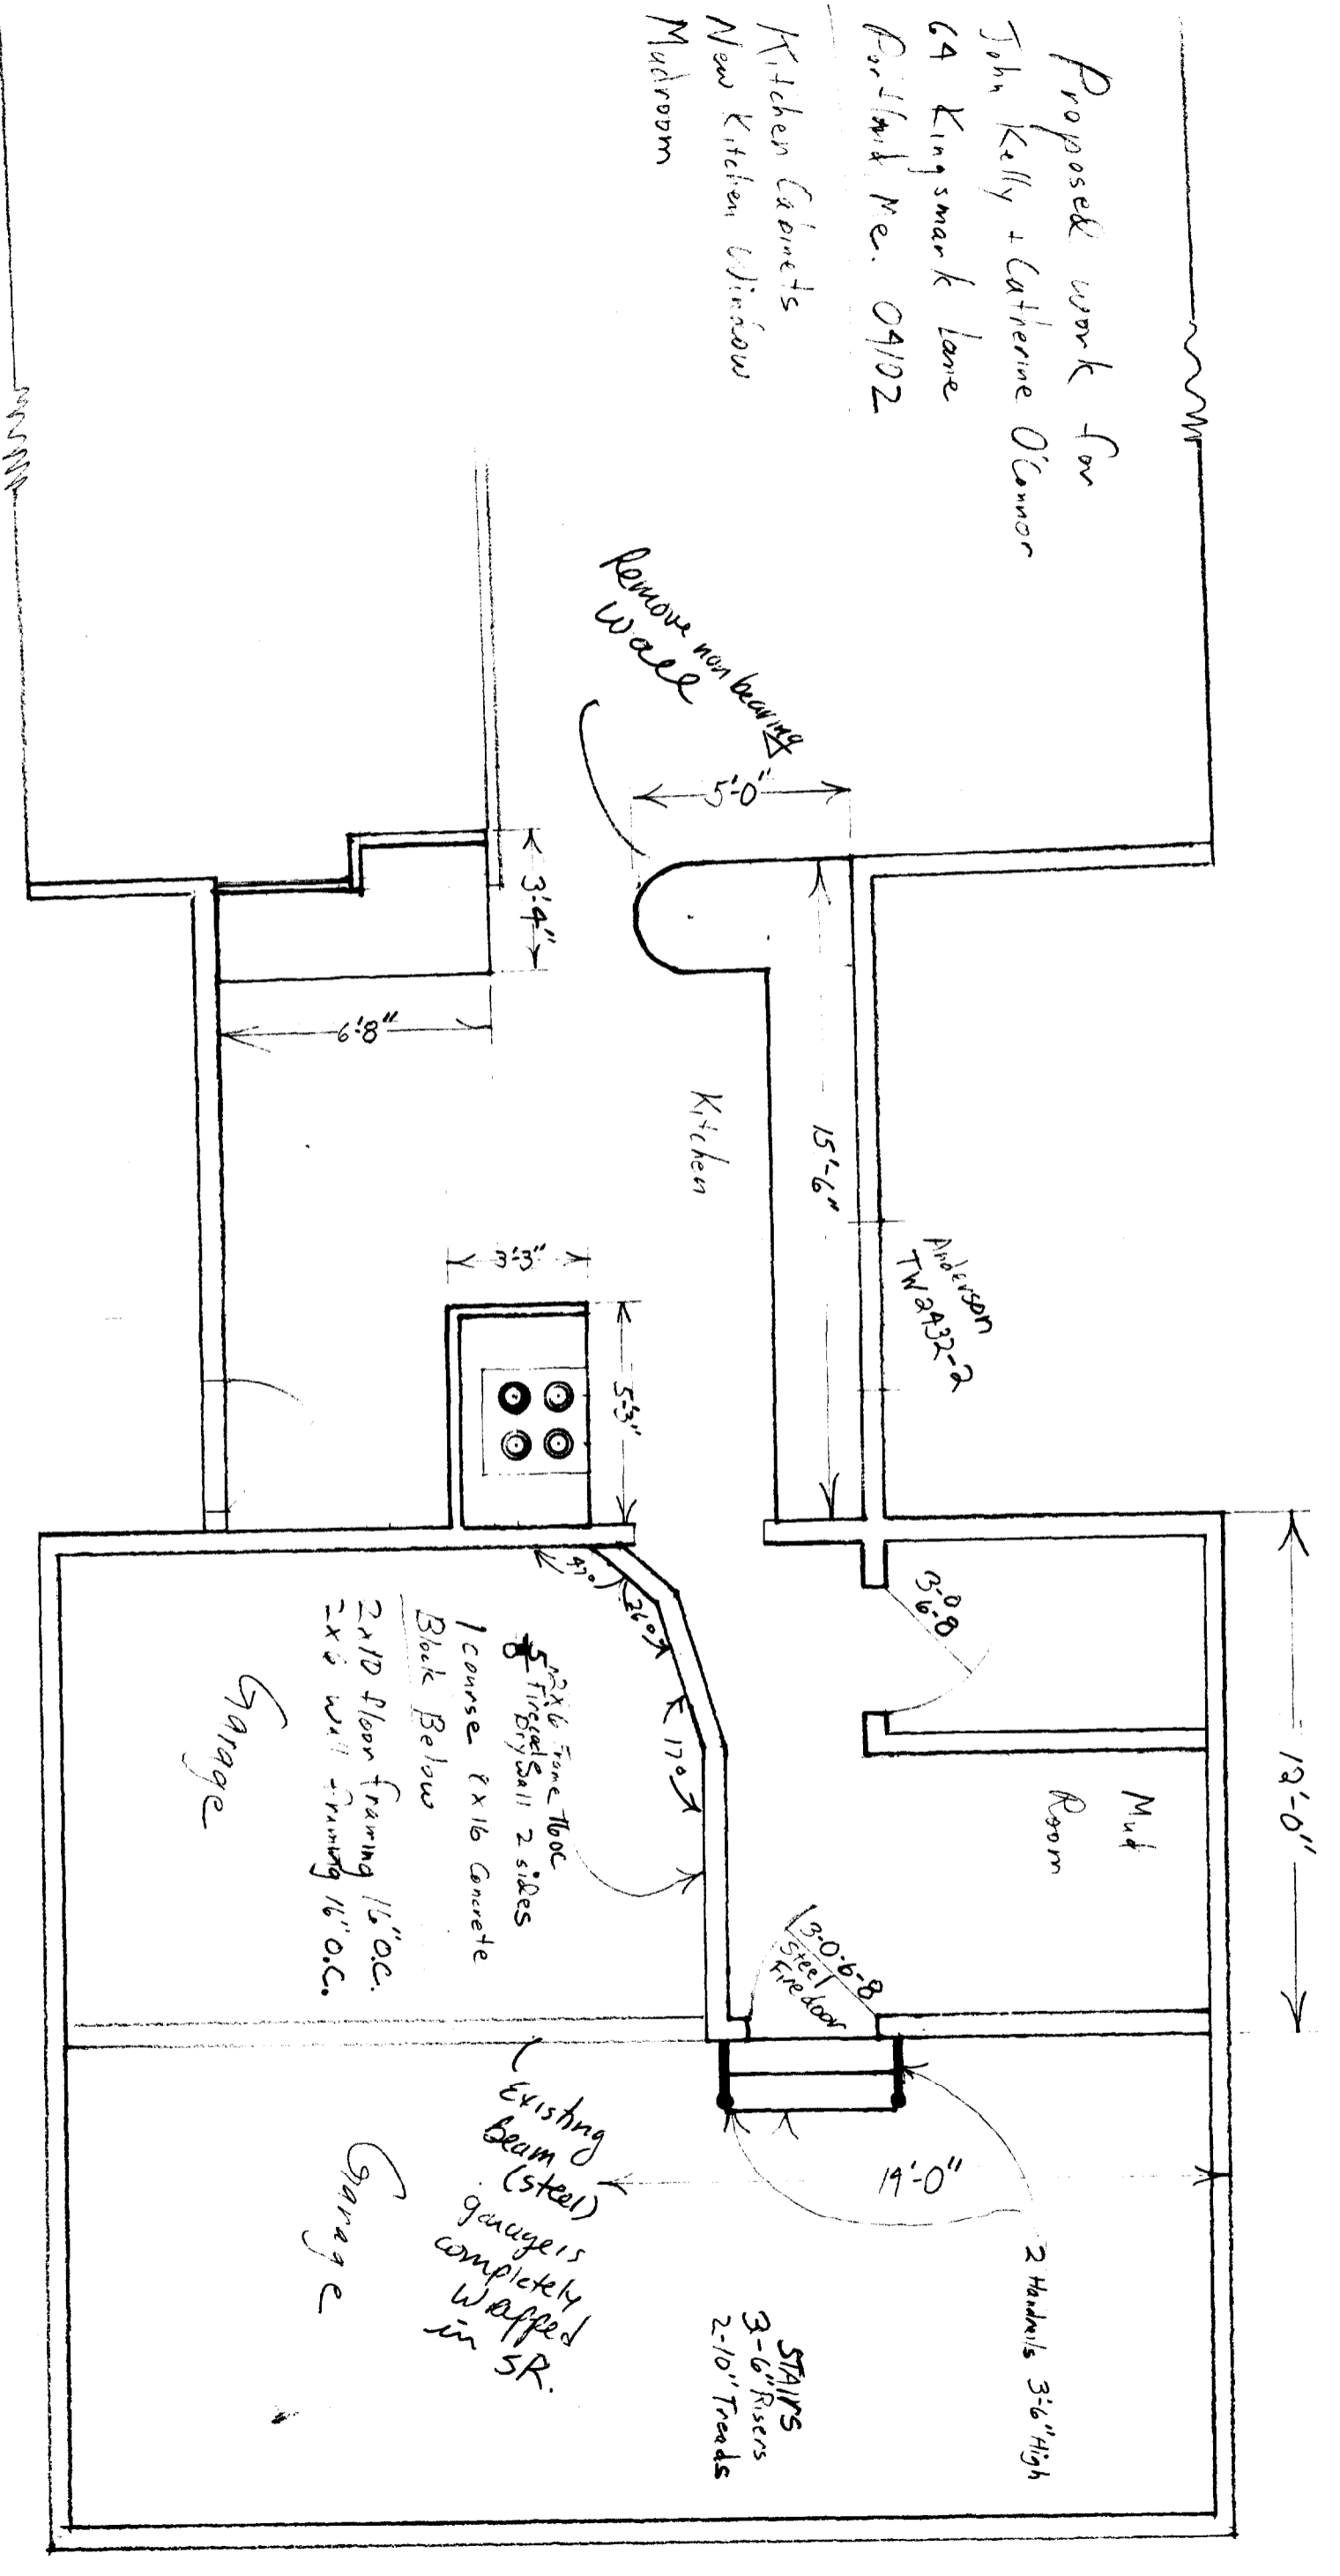

P2 Bone Shoreland
 No expansion - All existing space

Scale 1/4" = 1'-0" SLE