




3RD FLOOR PLAN V.01.15

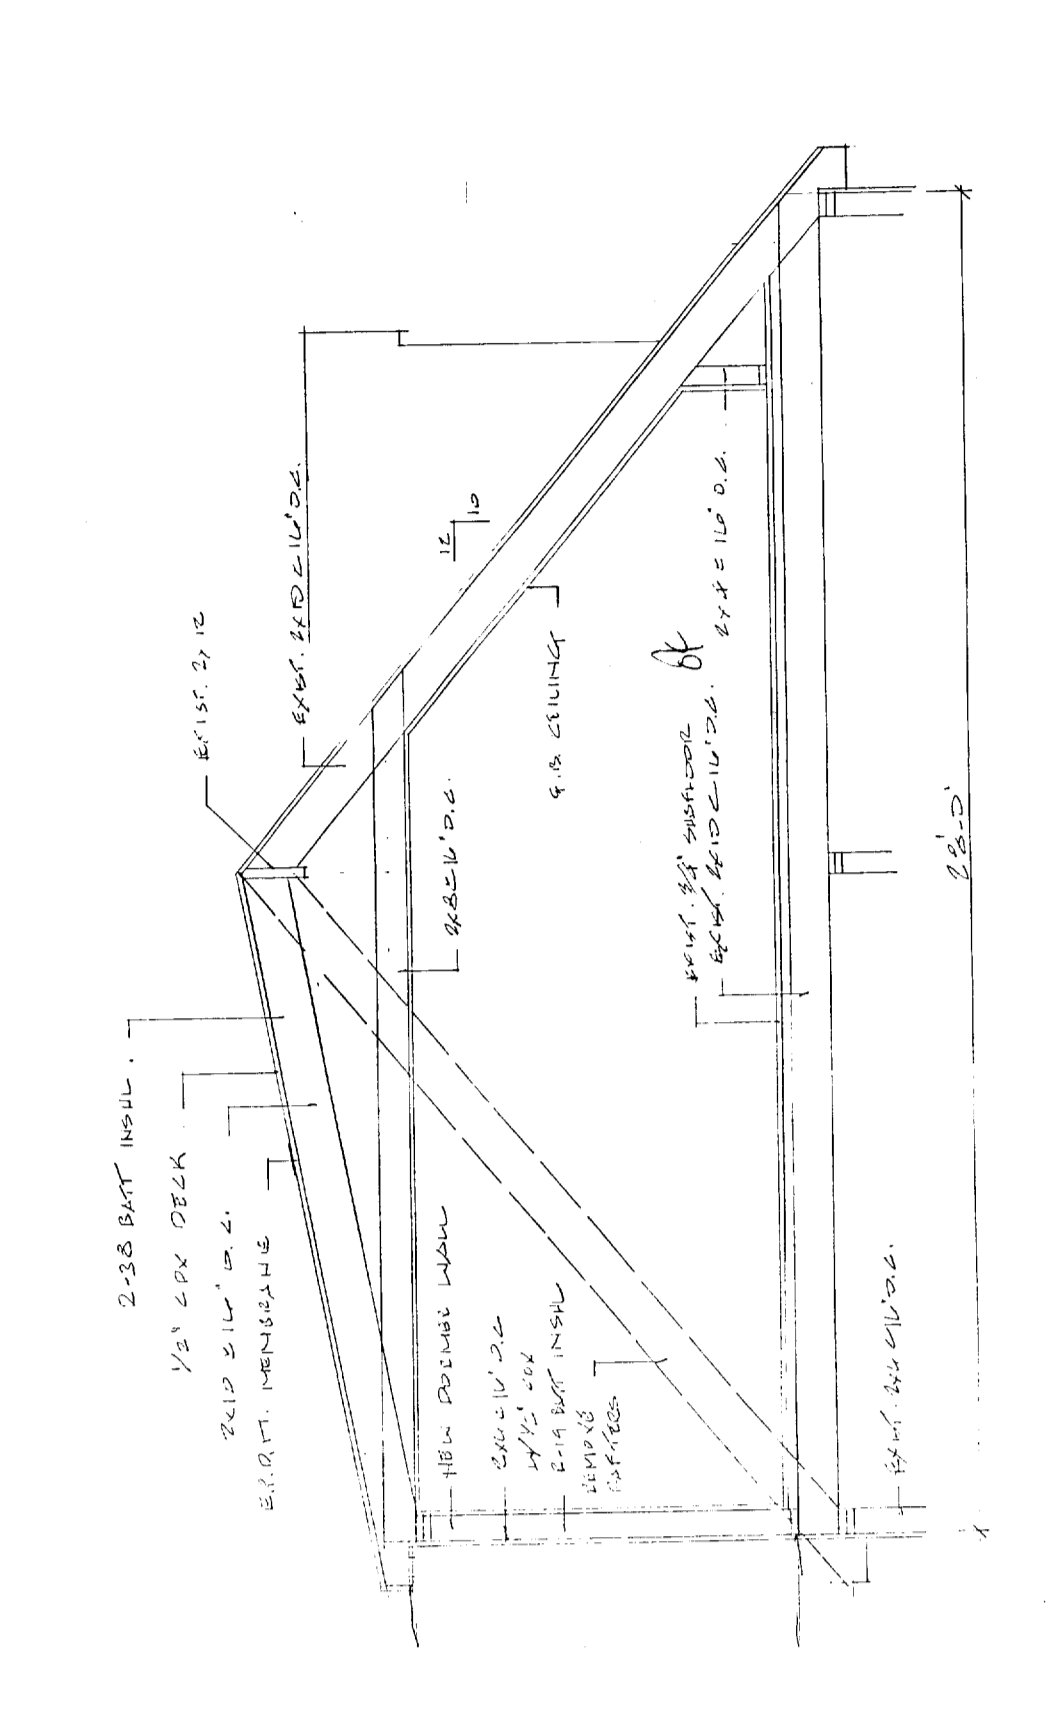

3RD FLOOR PLAN V.01.15

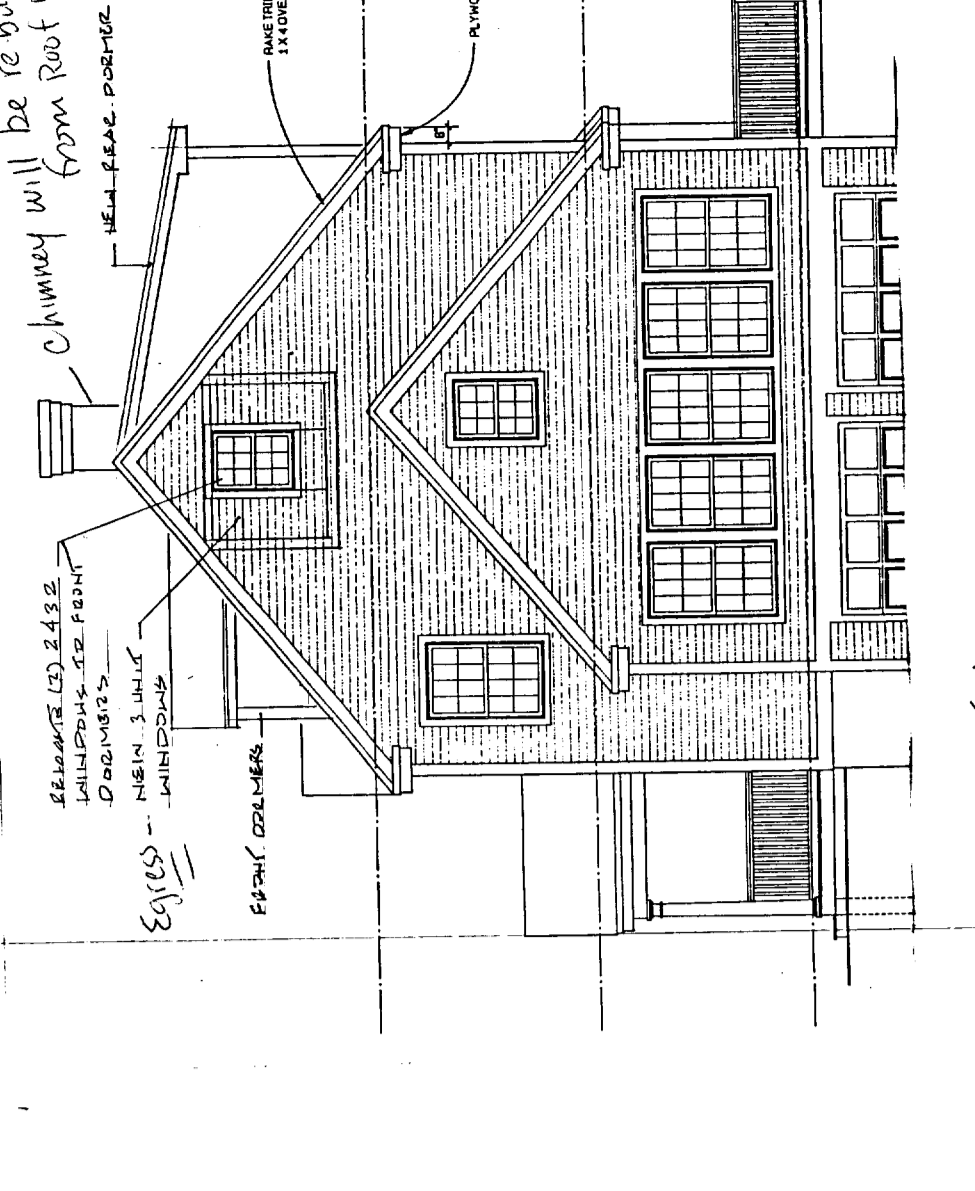

LEFT ELEVATION V.01.15

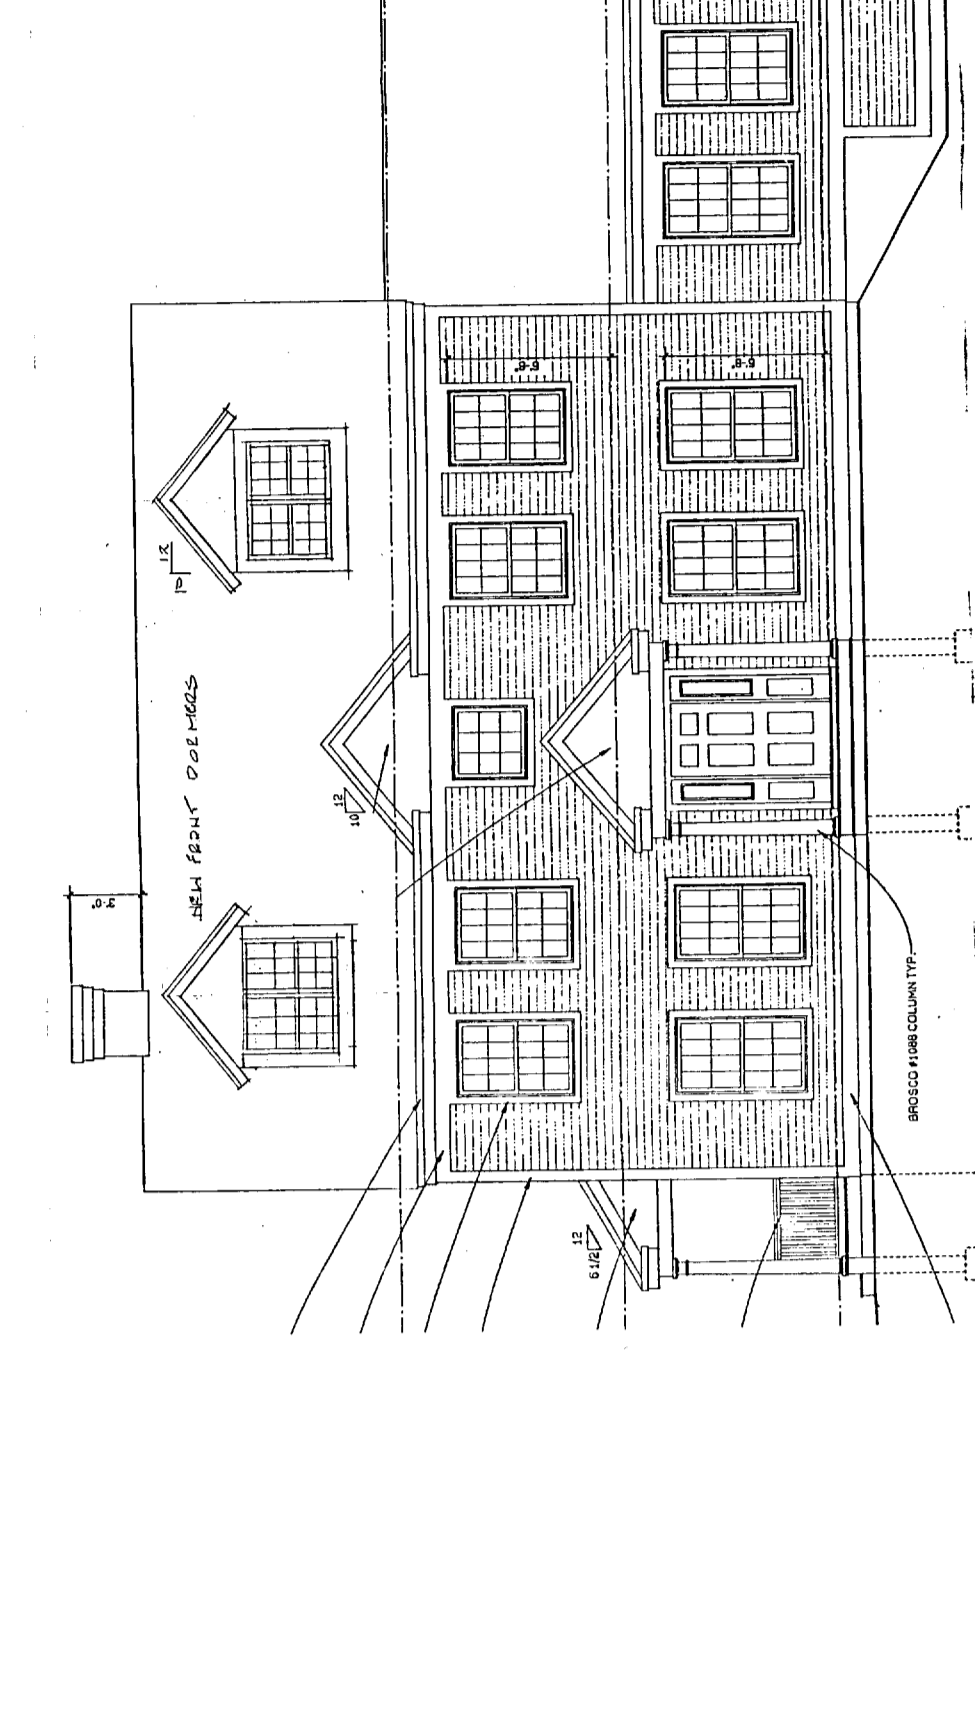

FRONT ELEVATION V.01.15