

PRELIMINARY

WILLIAM & DEBORAH KOROL
 48 PARTRIDGE CIRCLE
 PORTLAND, ME


JOB 95035 JUNE 1995
 BOOK 554 SCALE 1" = 40'
 DISC 434

TITONIK ASSOCIATES
 FALMOUTH, ME

WARD BOUNDARY
 TION & IMPROVEMENTS
 WITH INSTRUMENT.
 WAS NOT CONSISTENT
 US - BETWEEN IRONS
 SCREPCANCY UP TO 1.0'.

25' req. setback rear & front of
 12' on side of -
 75' from high water mark
 105' ↗

Zone C Floodplain

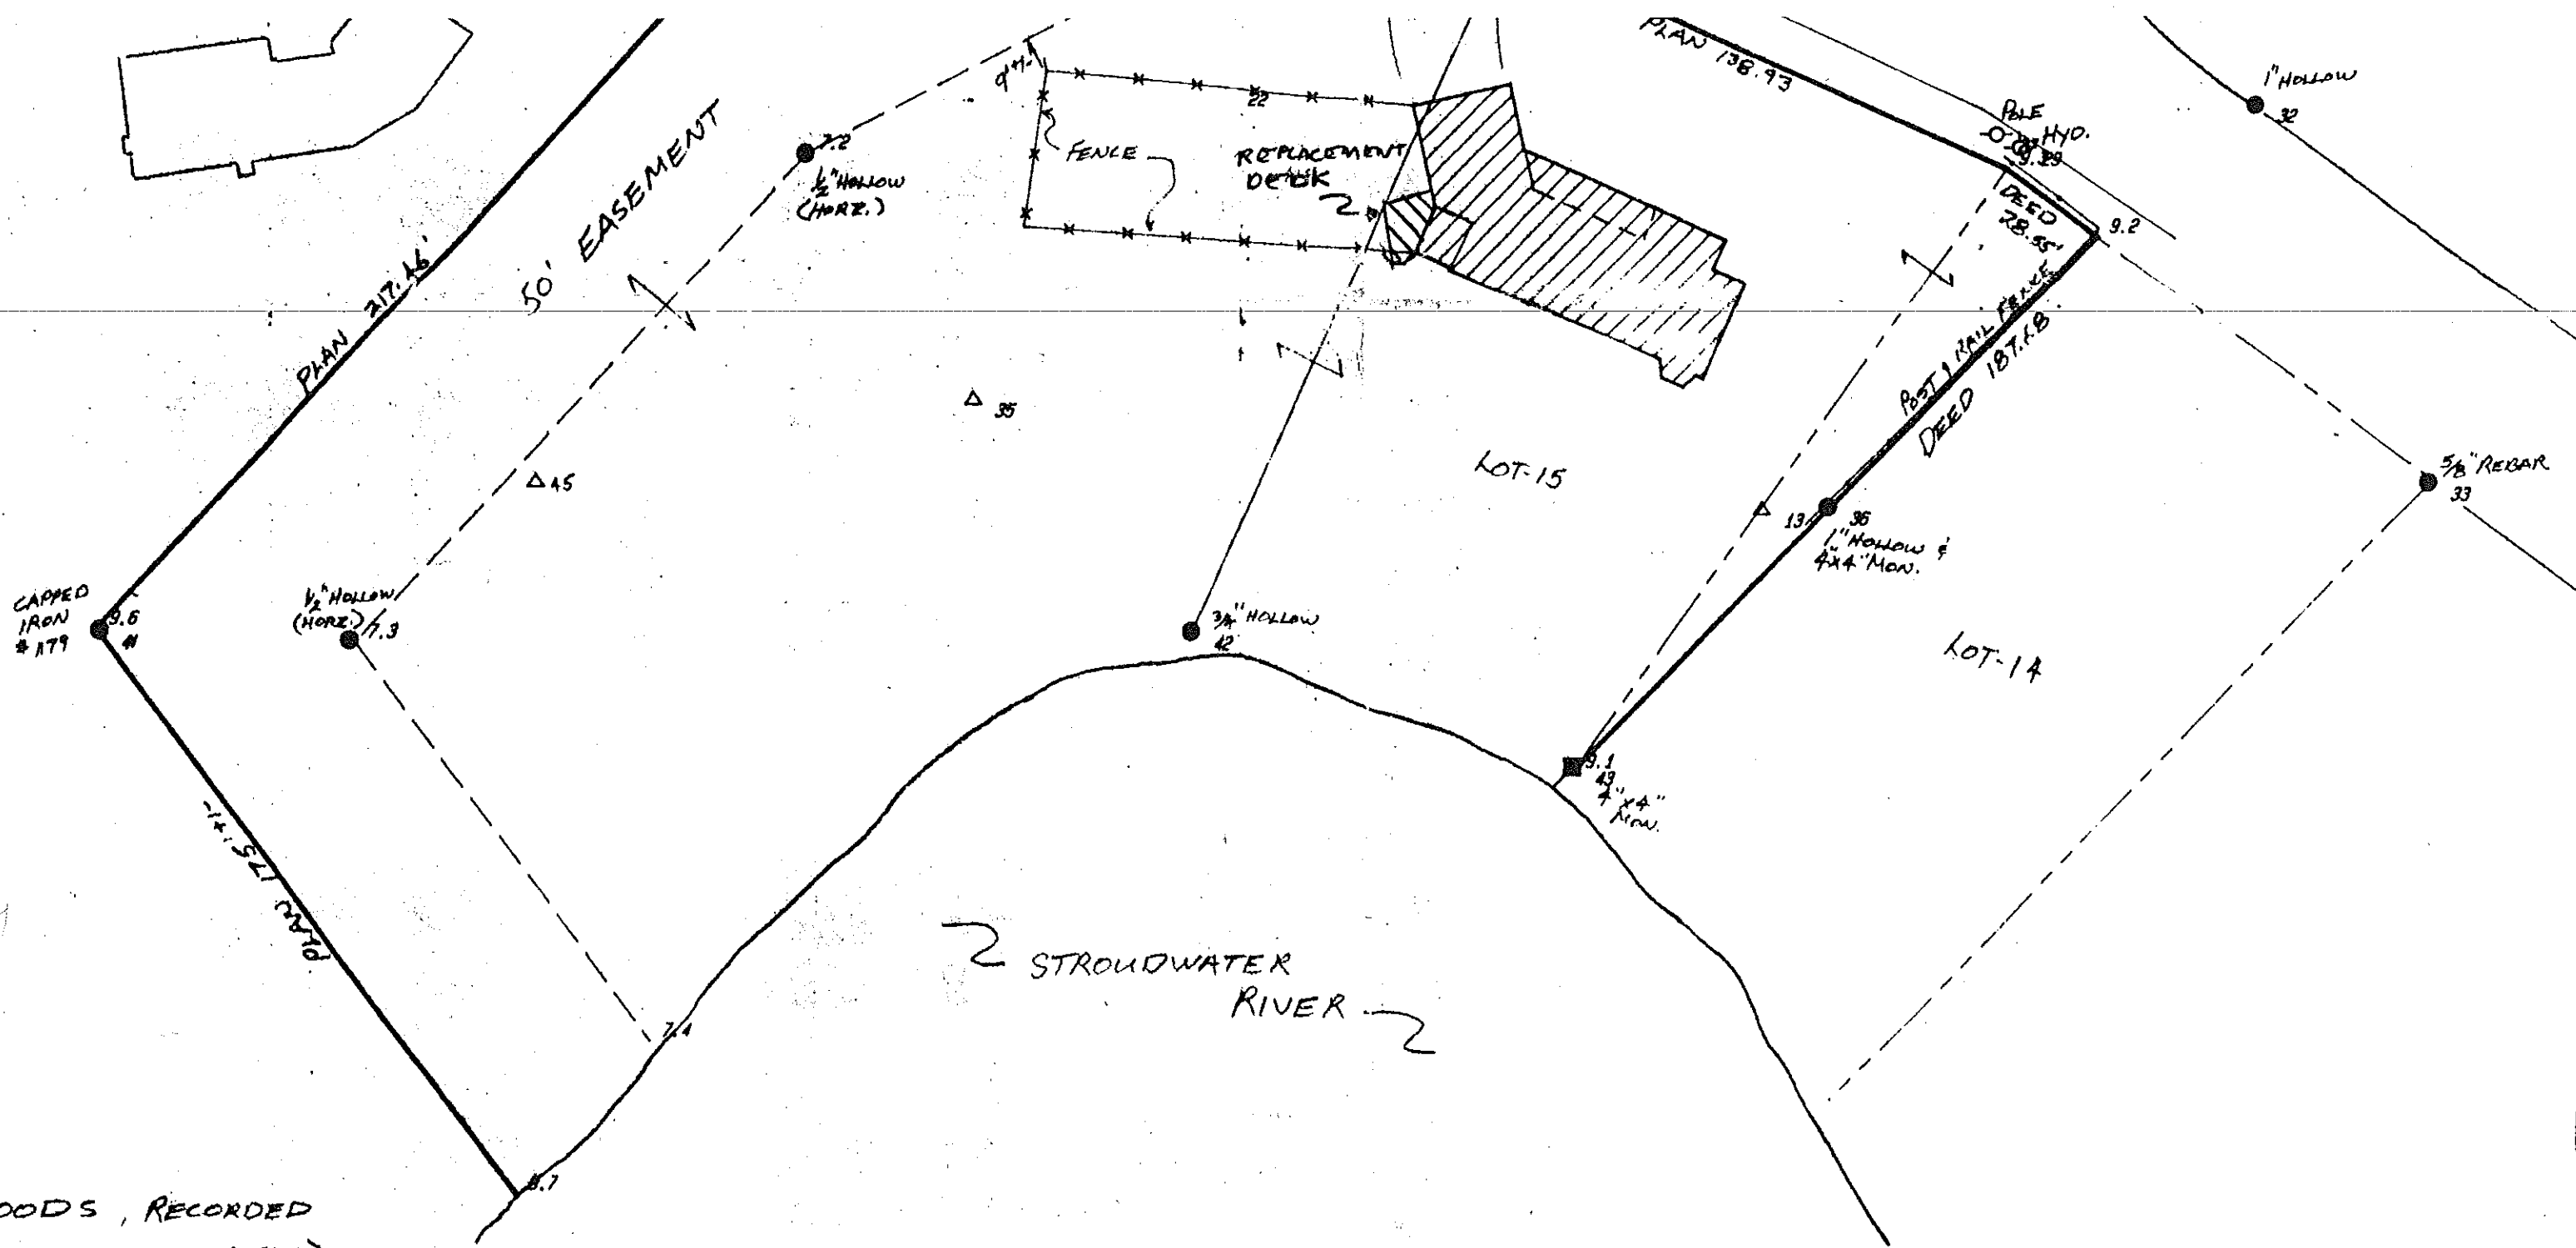

WOODS, RECORDED
125, PAGE 21 (1979)


PROPERTY MADE FOR
PLOWMAN - PLAN OF
SECTION A RECORDED IN
PAGE 14 (1957)

PERMITS 2465/127, 7802/147

228-6-003

NOTE: THIS IS NOT A STANDARD BOUNDARY SURVEY. MONUMENTATION & IMPROVEMENTS SHOWN WERE LOCATED WITH INSTRUMENT. MONUMENTATION FOUND WAS NOT CONSISTENT WITH RECORDED PLANS - BETWEEN IRONS AND MONUMENTS DISCREPANCY UP TO 1.0'.

WILL.
A
JOB 9
BOOK
DISC 1

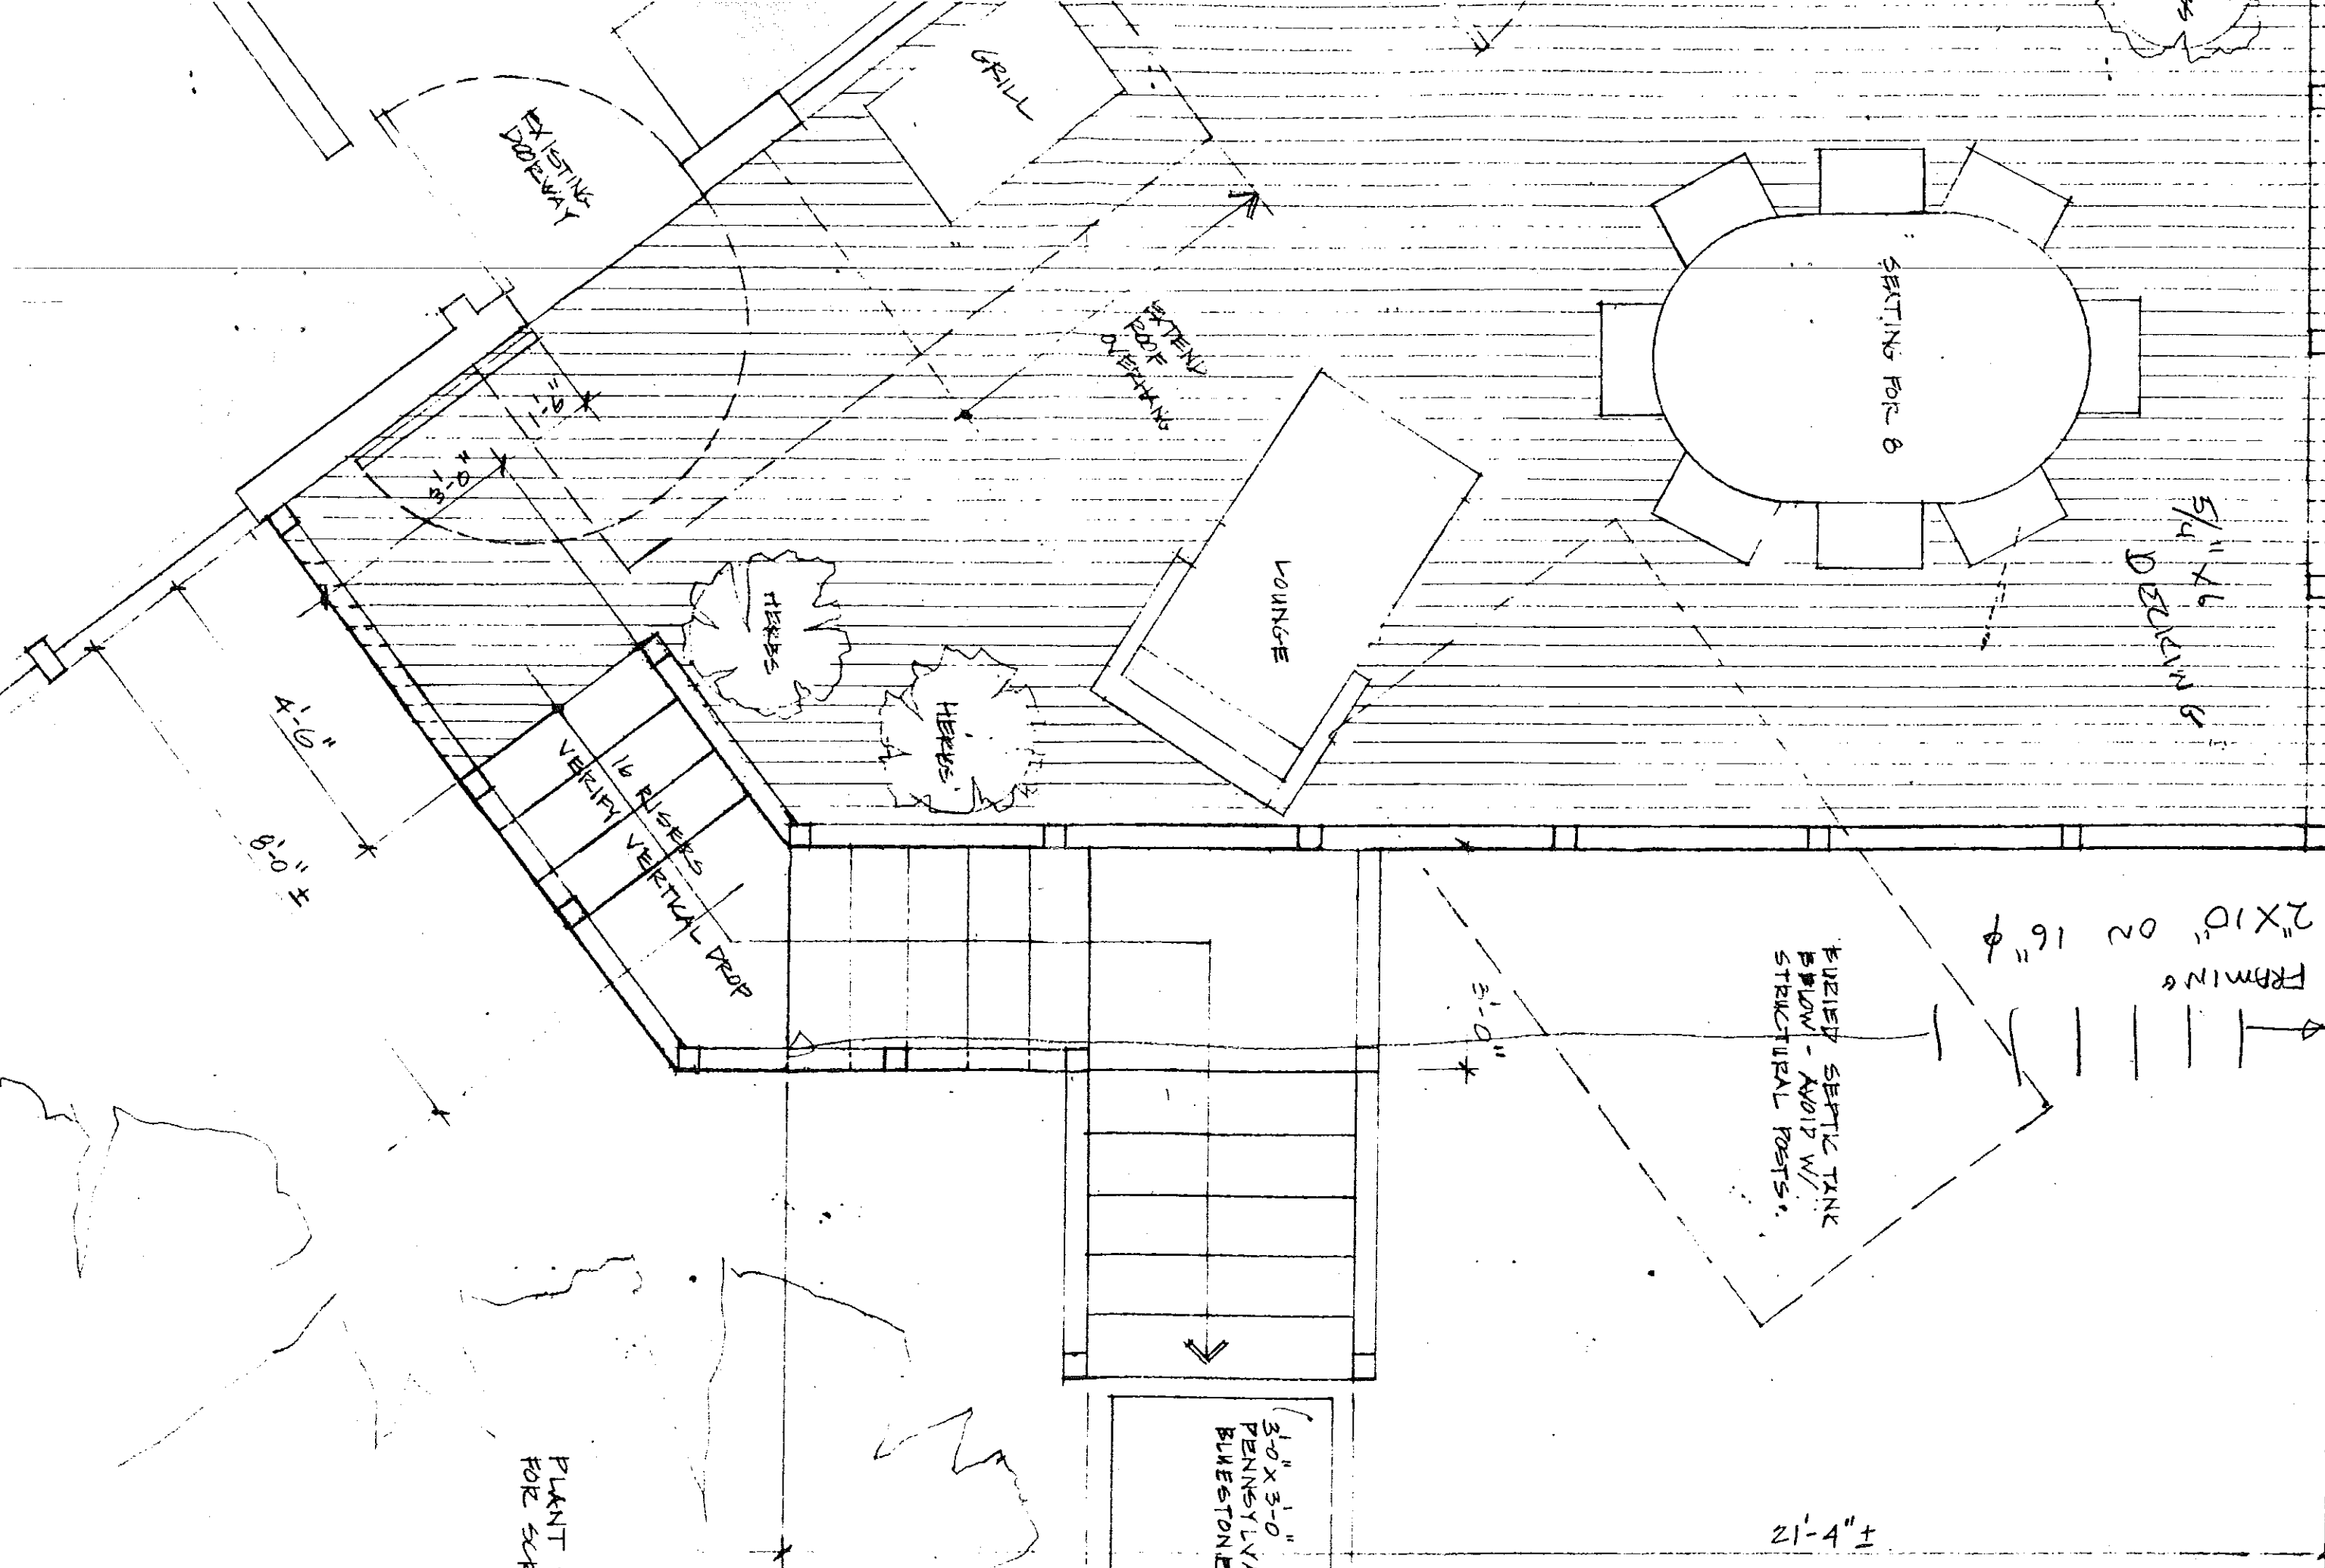

PLANT 2 FOR SRZ

3'-0" X 3'-0"
PENNSYLVANIA
BLUESTONE

21'-4" ±

FRAMING
2" X 10" ON 16" φ

FUELED SEPTIC TANK
BELOW - AVOID W/
STRUCTURAL POSTS.

5/4" X 6"
D BULKING B

SEATING FOR 8

LOUNGE

GRILL

EXISTING
DOORWAY

EXTEND
ROOF
OVERHANG

HERBS

HERBS


16 RISES
VERIFY VERTICAL DROP

8'-0" ±
4'-6"

3'-0" *

4'-0"

5'-11"

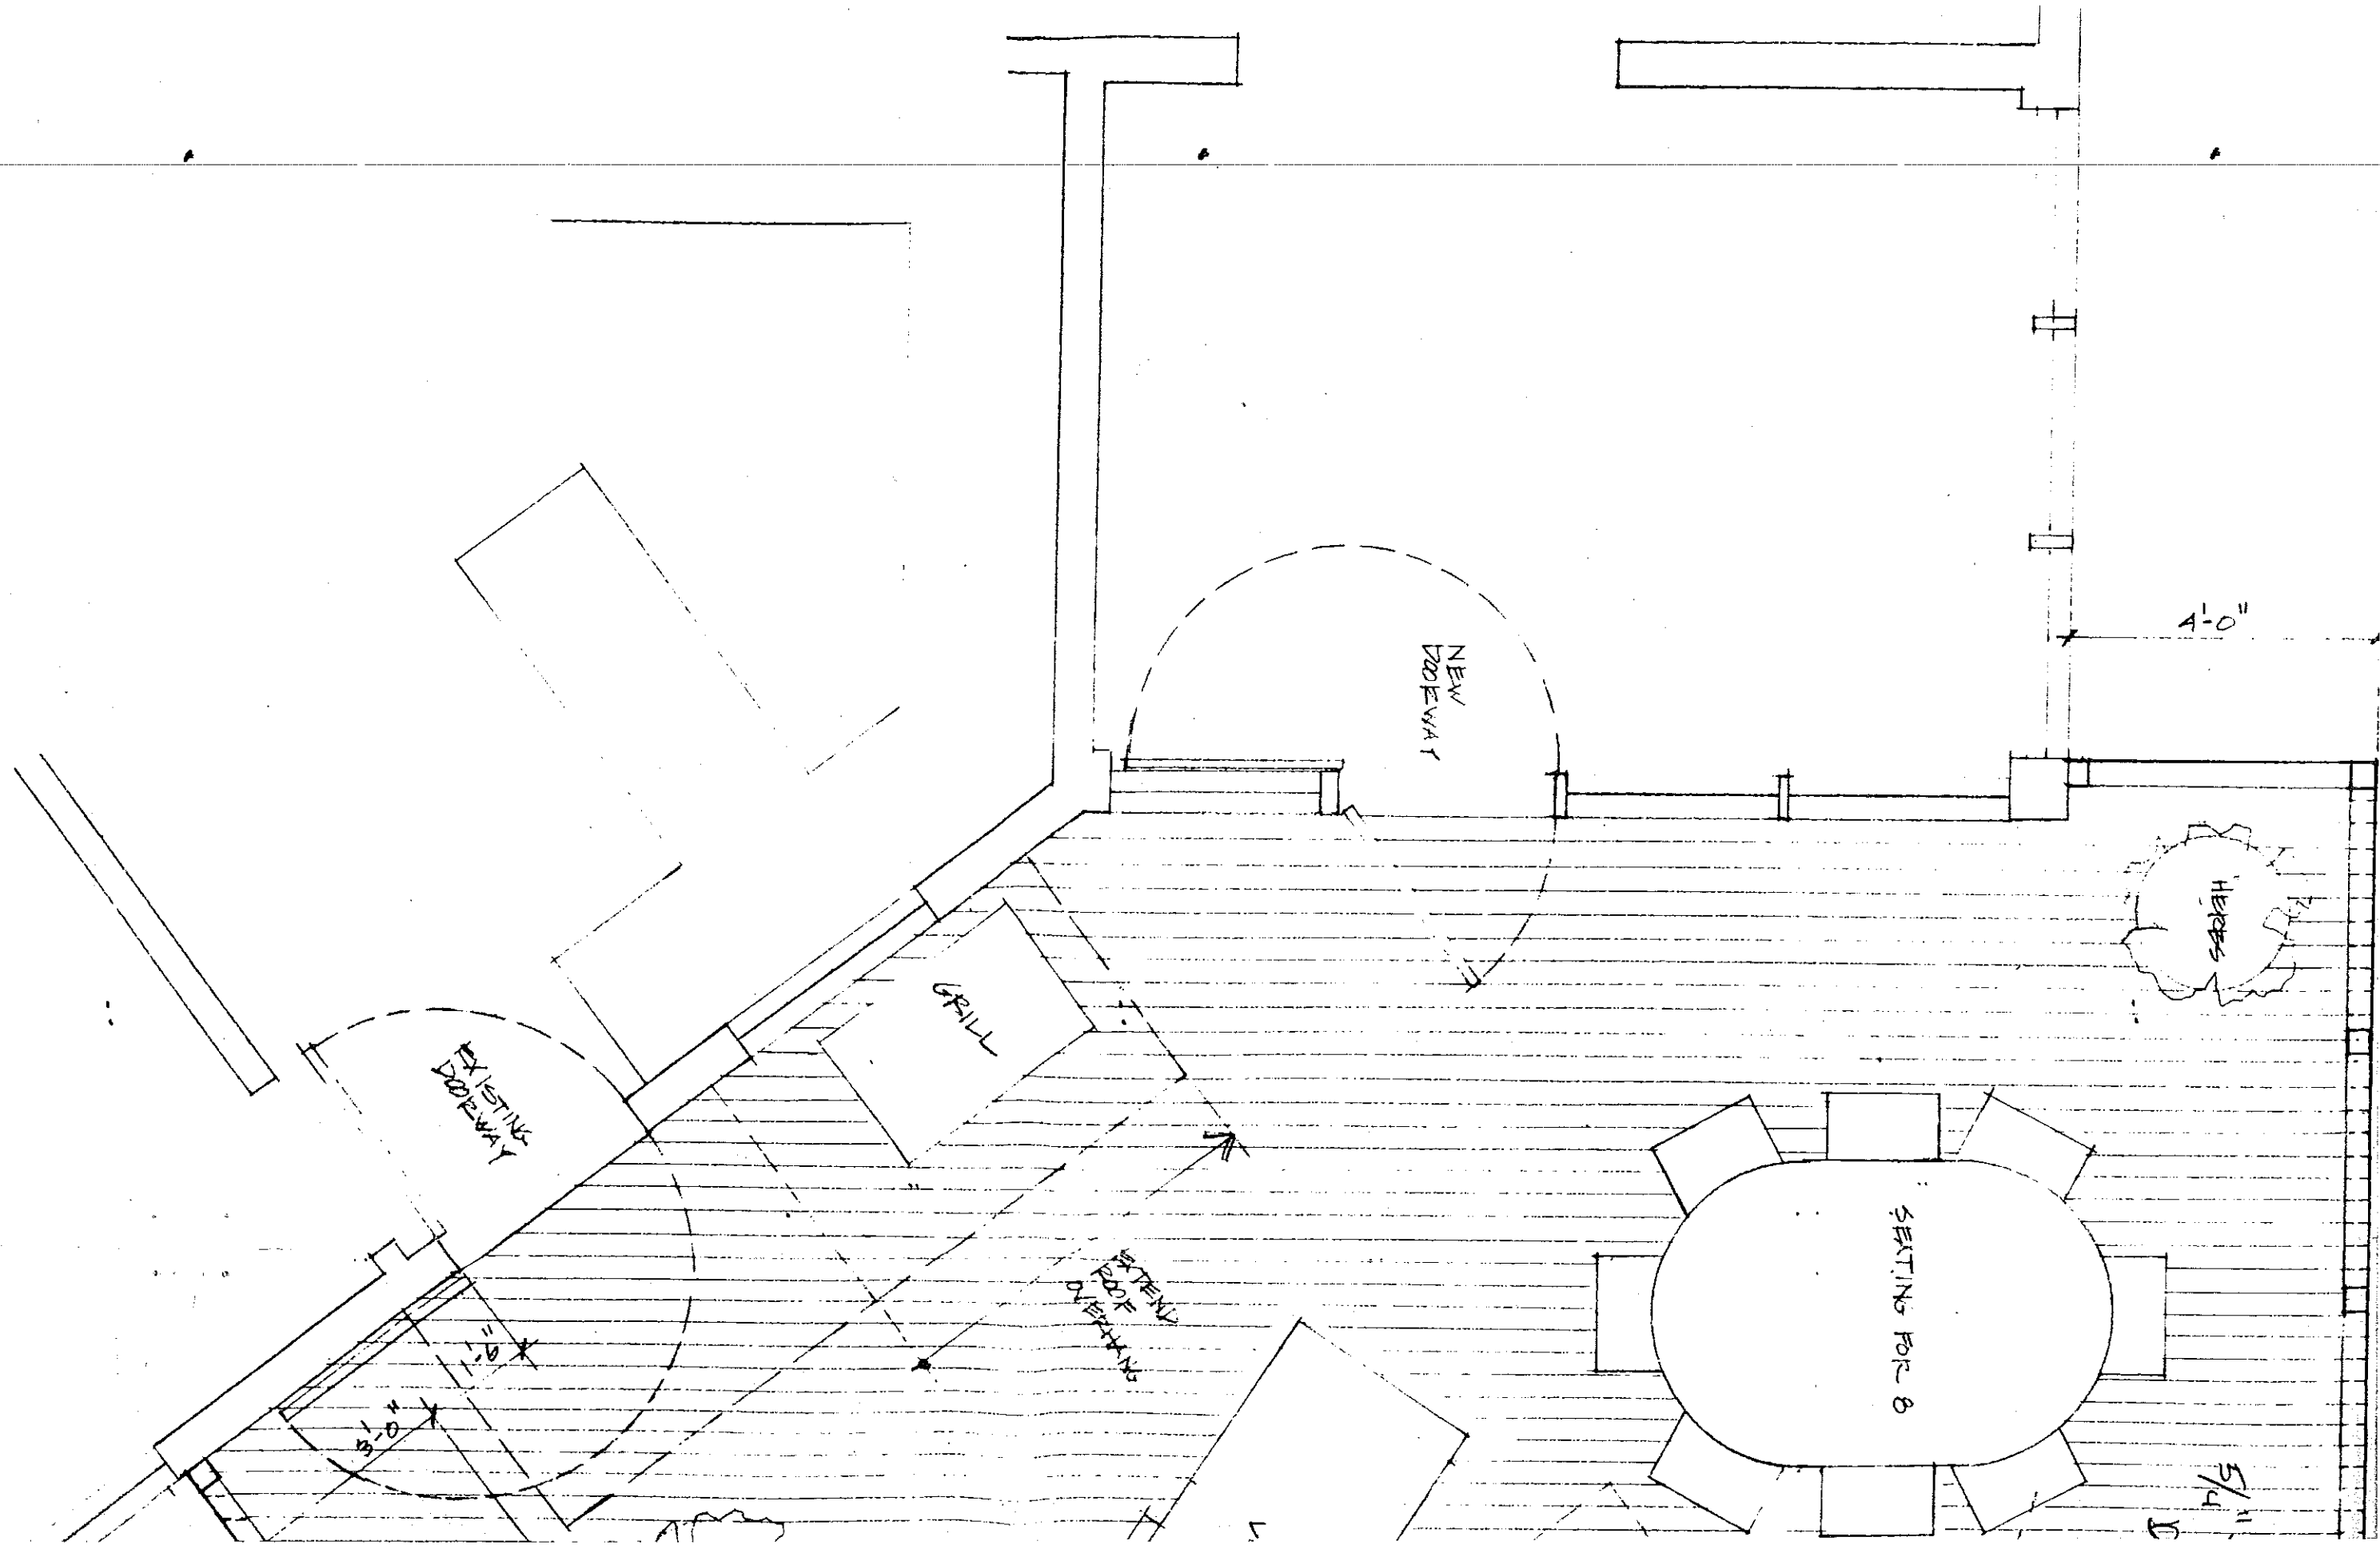

NEW DOORWAY

GRILL

EXISTING DOORWAY

SEATING FOR 8

HOB

4'-0"

EXTENDING THE ROOF OVER THE GRILL

3'-0"

1'-8"

11/5