



3 BUILDING SECTION
 SCALE: 1/2" = 1'-0"

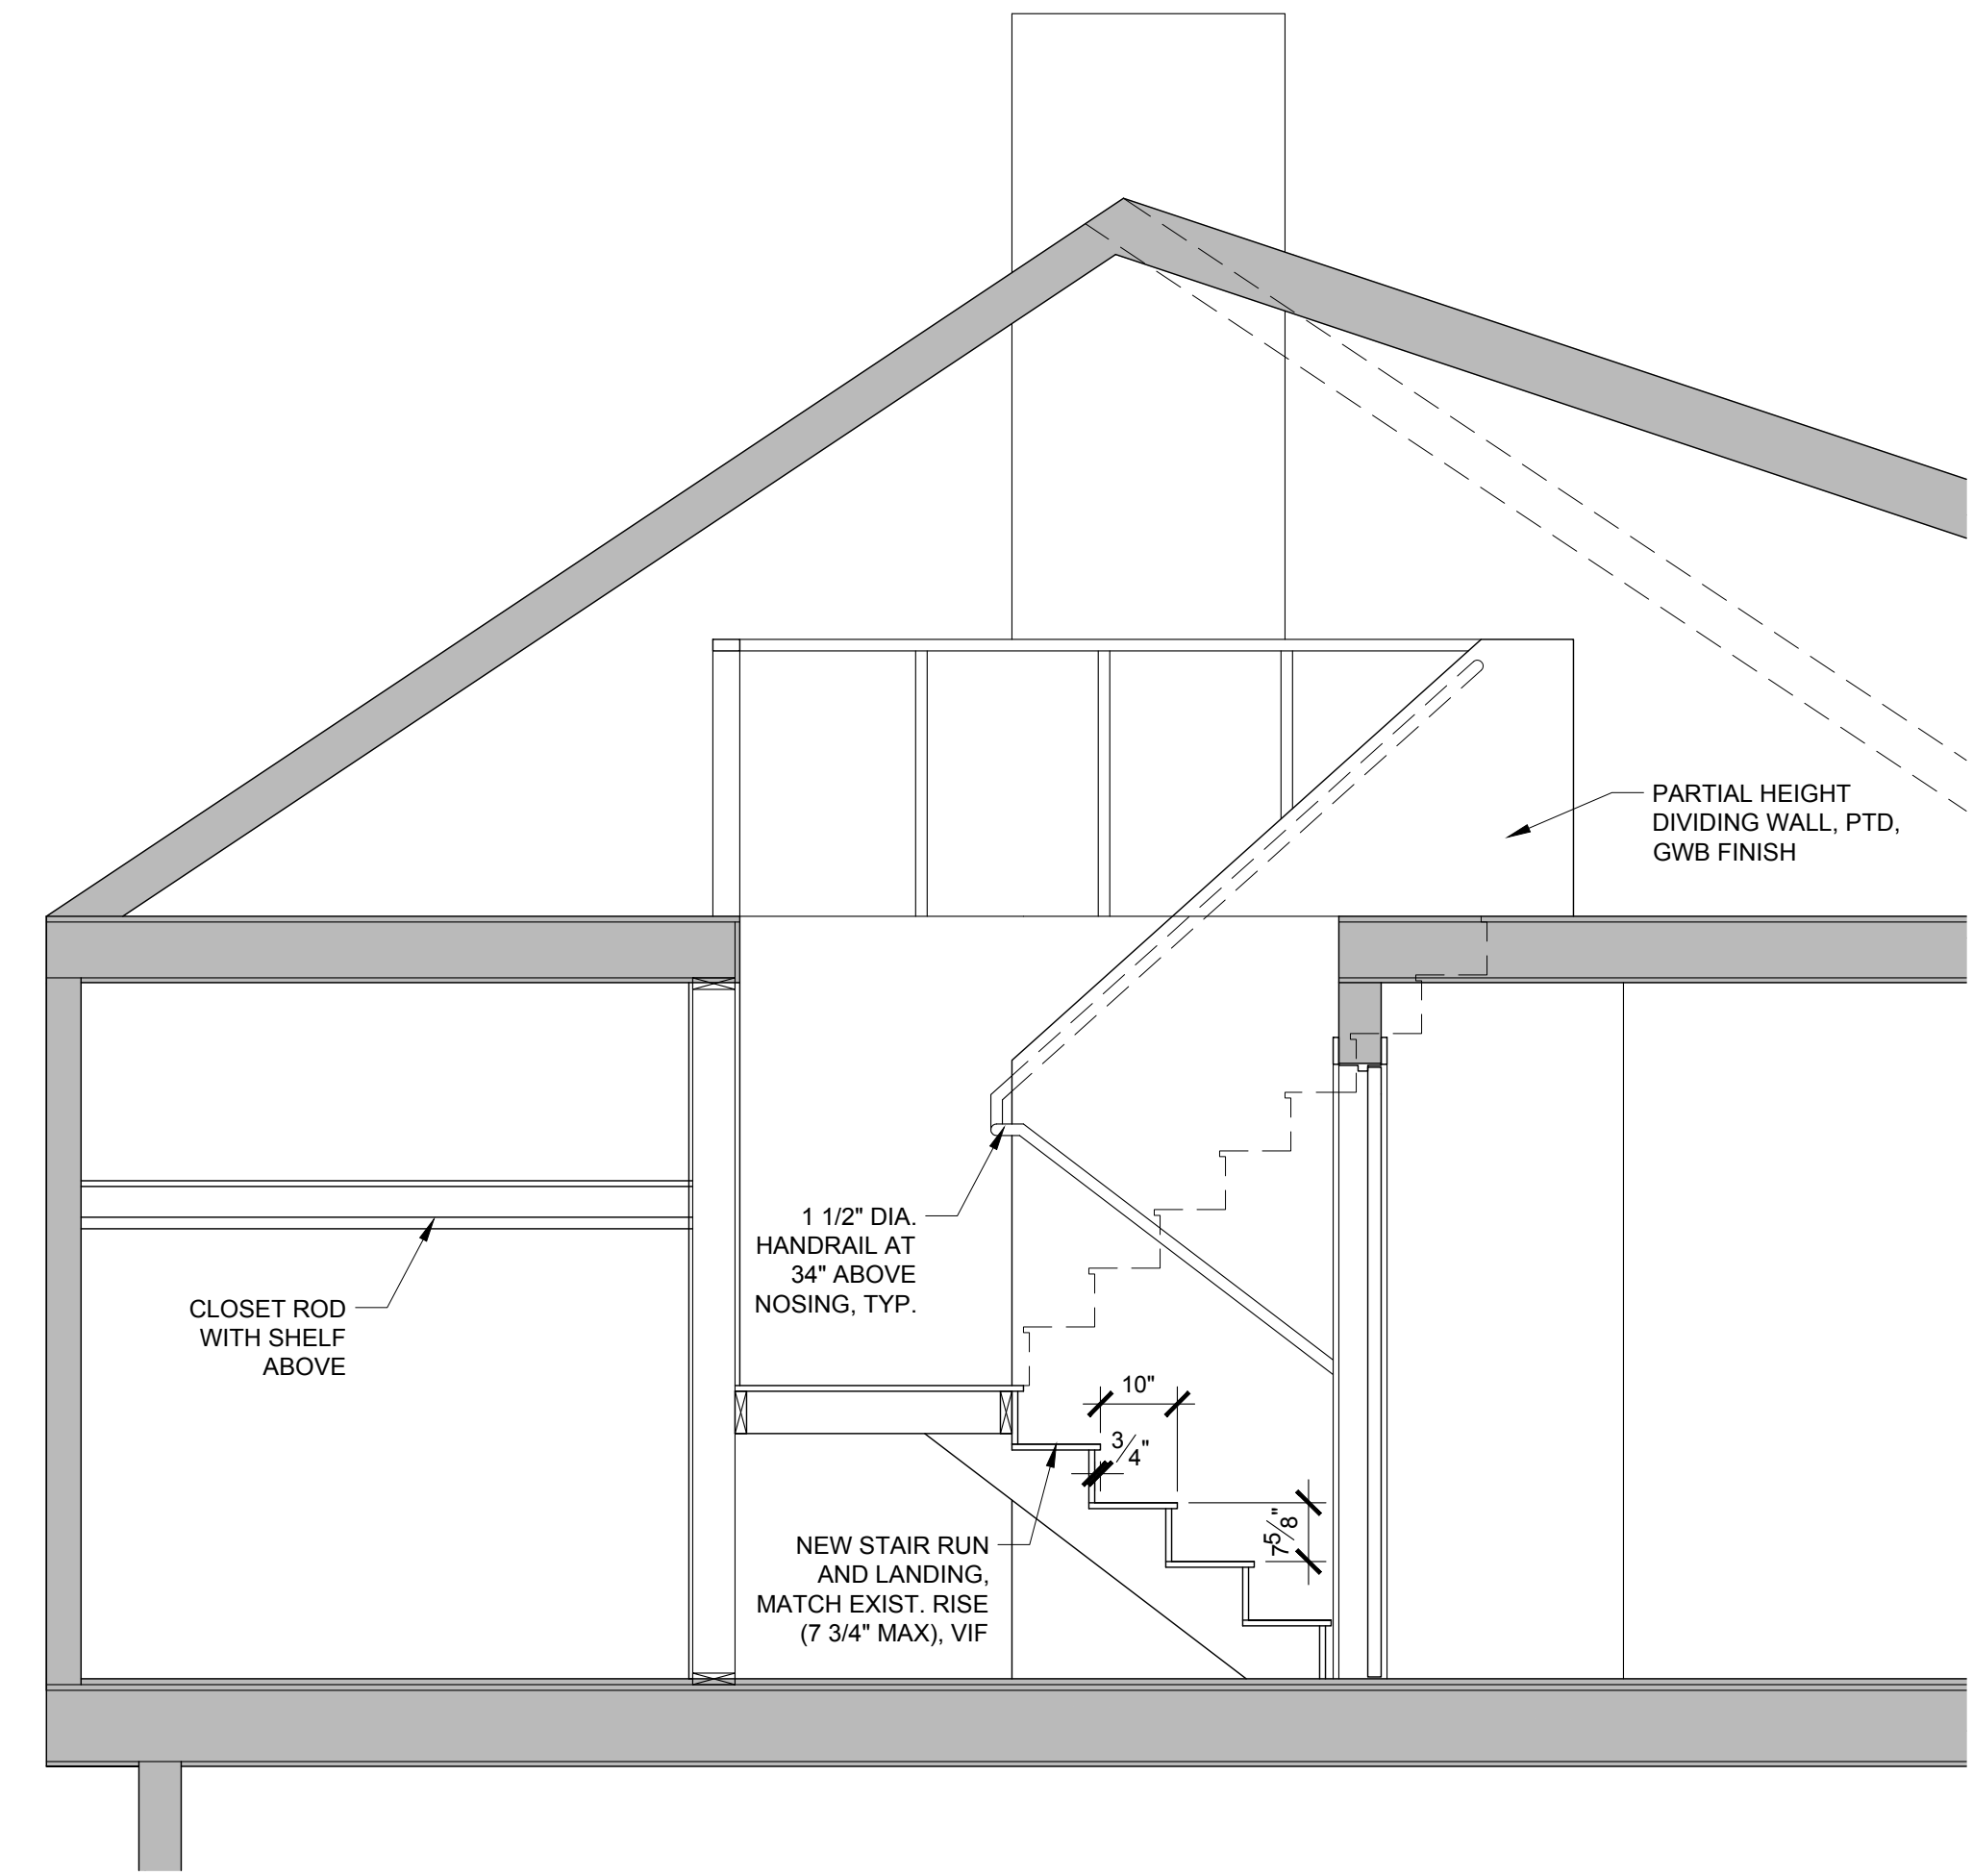

2 BUILDING SECTION
 SCALE: 1/2" = 1'-0"

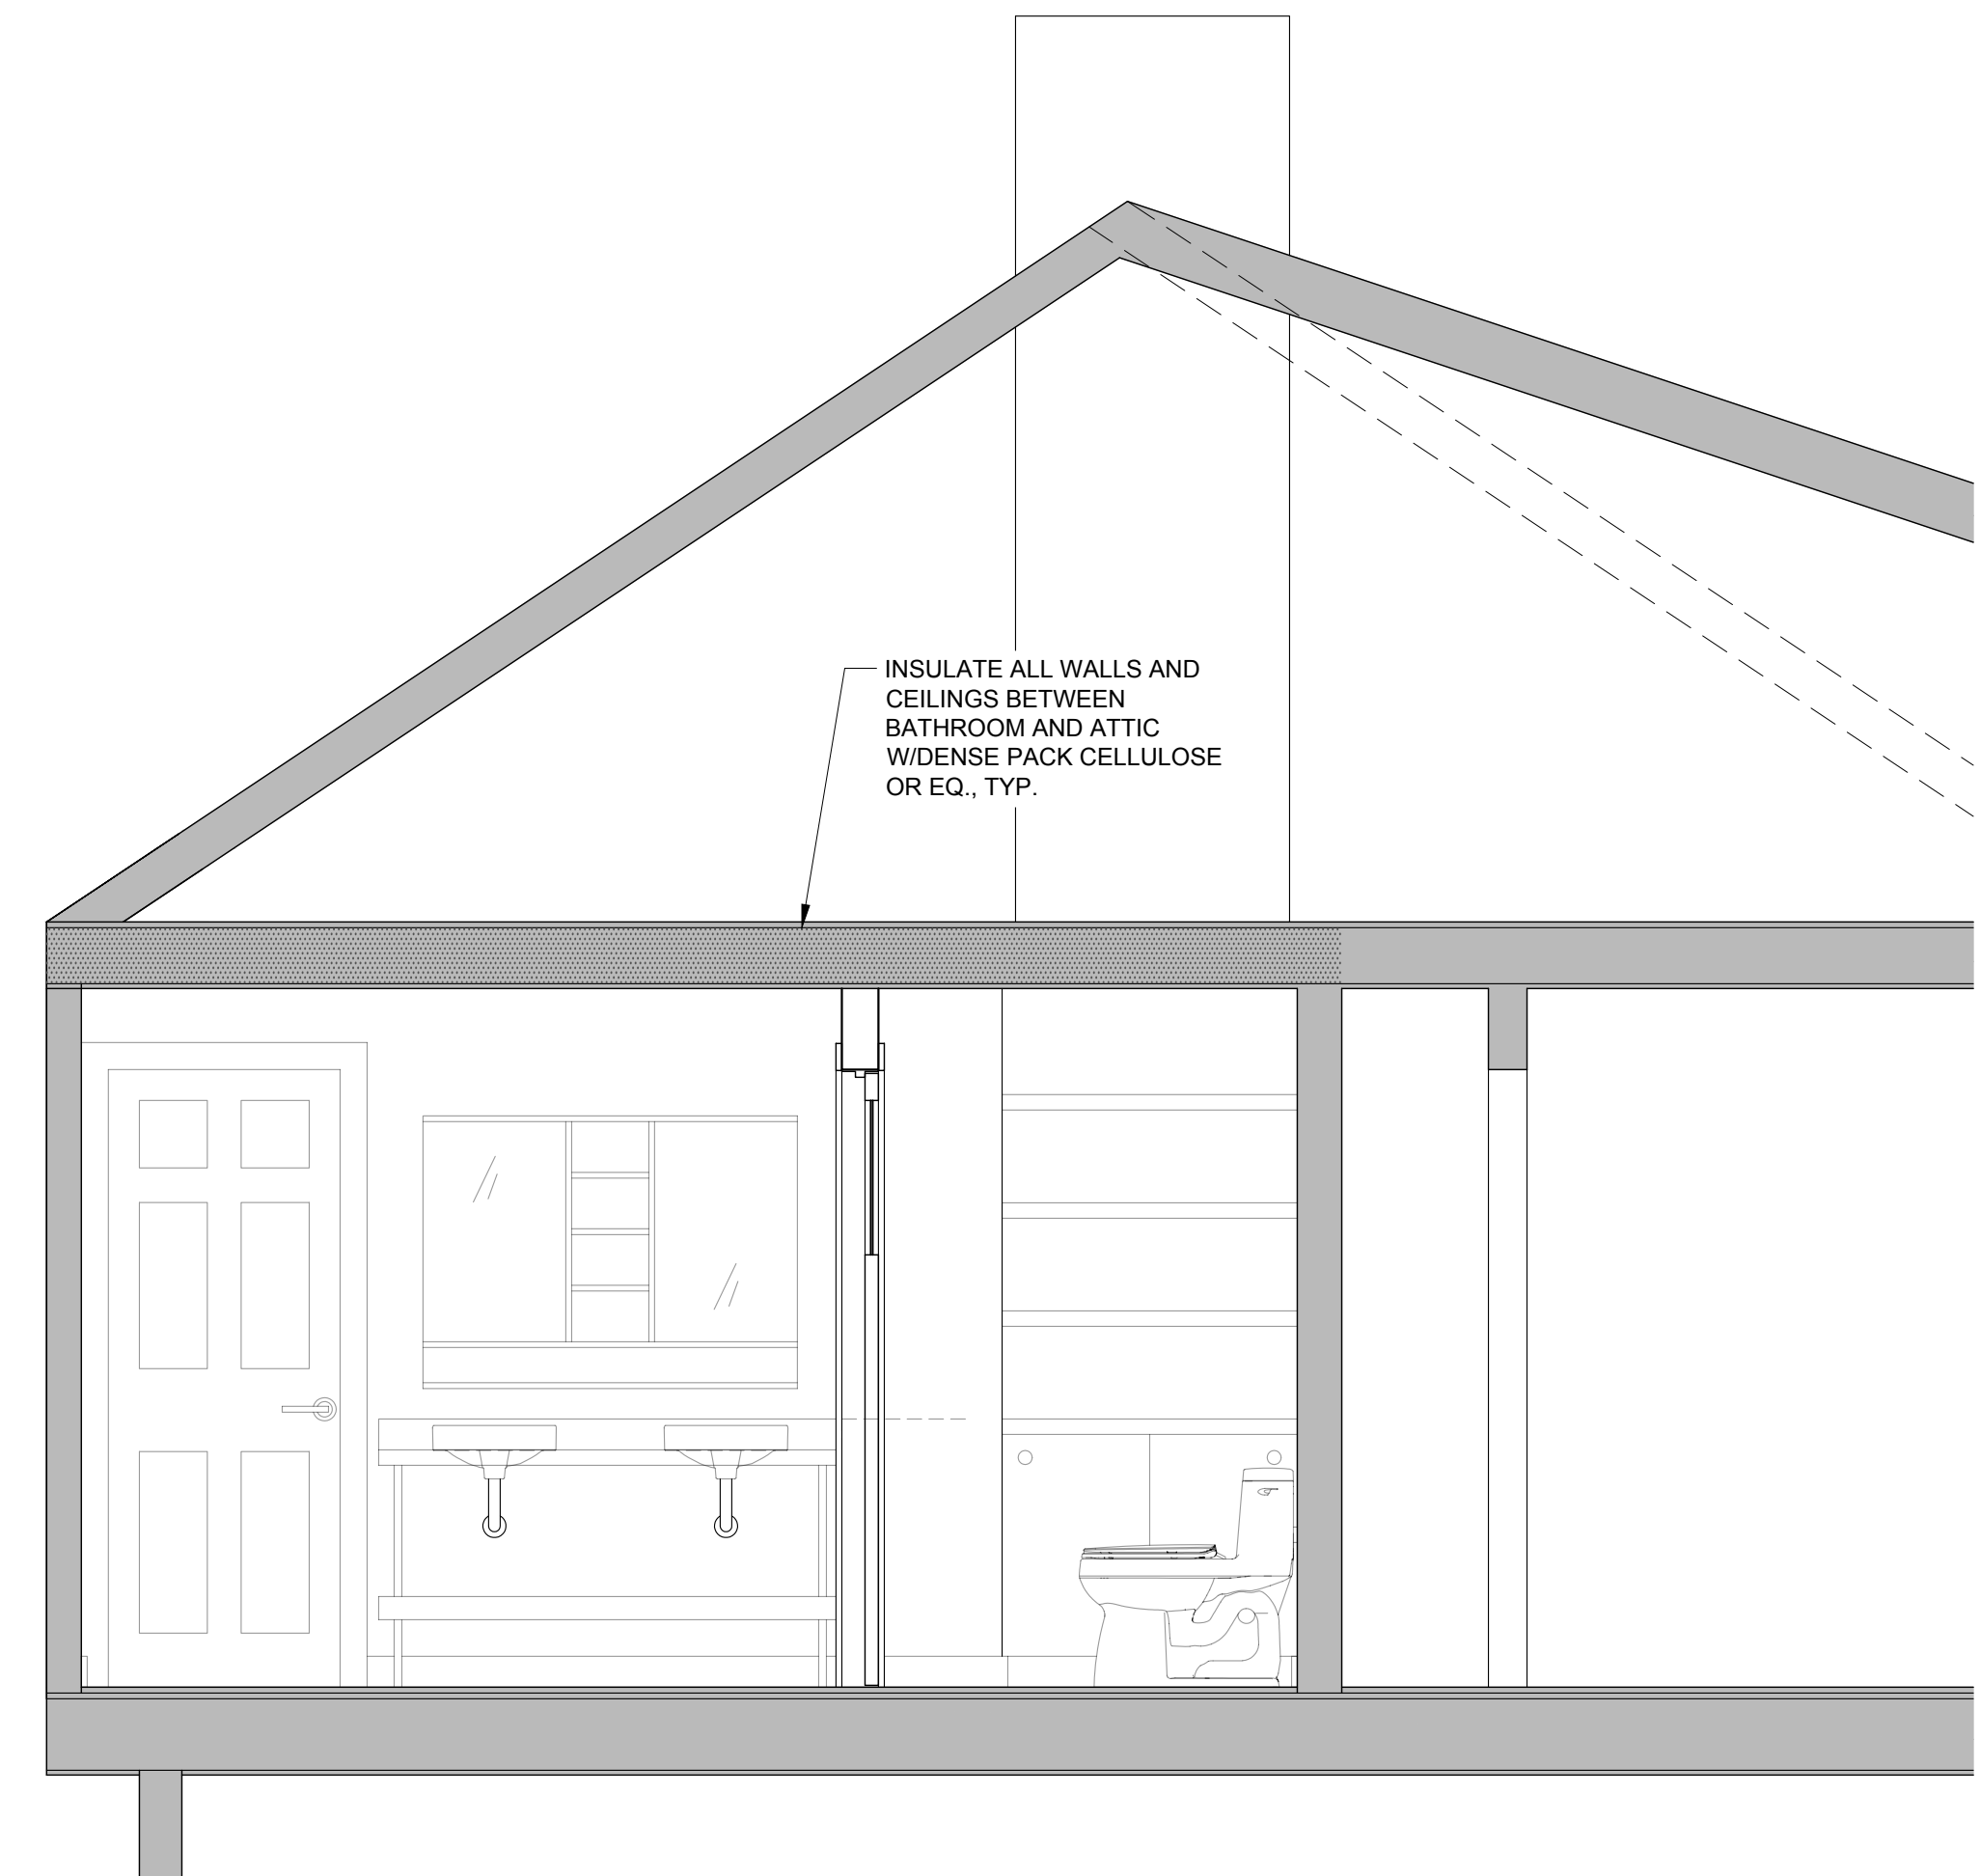


1 BUILDING SECTION
 SCALE: 1/2" = 1'-0"

PROJECT NAME:
STOCKMEYER RESIDENCE

RENOVATION
 12 PENRITH ROAD
 PORTLAND, ME 04103

SEAL:

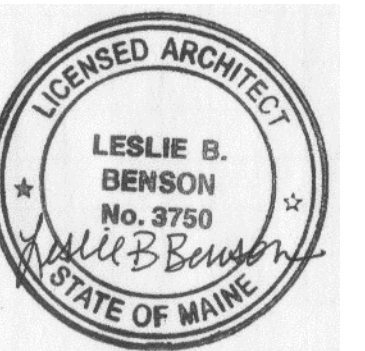

THIS DRAWING IS THE PROPERTY OF LESLIE BENSON DESIGNS (LBD) AND IS NOT TO BE COPIED OR REPRODUCED IN PART OR WHOLE.

REVISION:

1	DATE
2	DATE
3	DATE
4	DATE
5	DATE
6	DATE

DATE OF ISSUE: DECEMBER 04, 2017
 PROJECT NUMBER: 2017-0008
 STATUS: ISSUED FOR PERMITTING

BUILDING SECTIONS

A301