

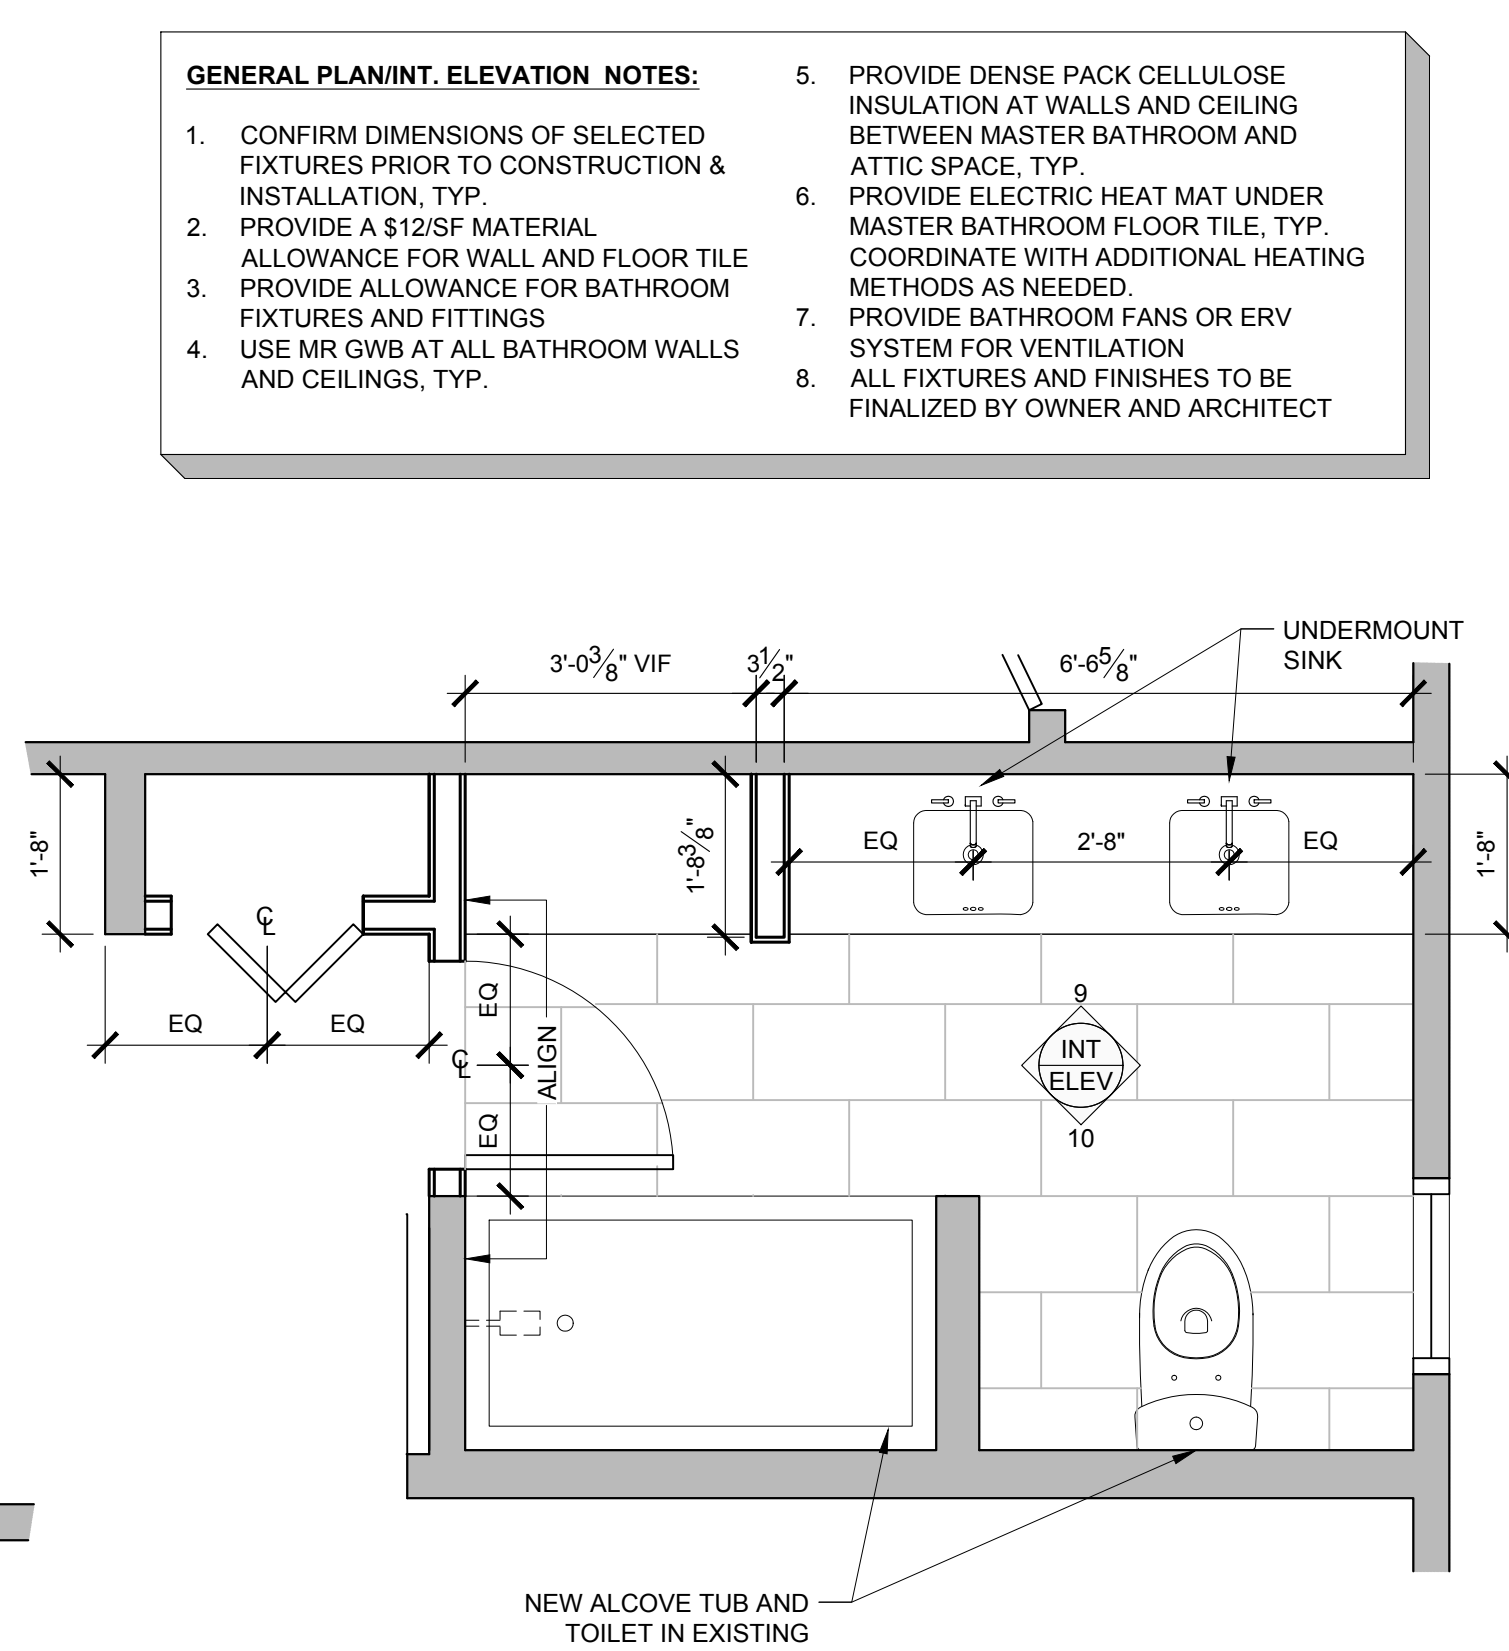



1 MASTER BATHROOM
SCALE: 1/2" = 1'-0"

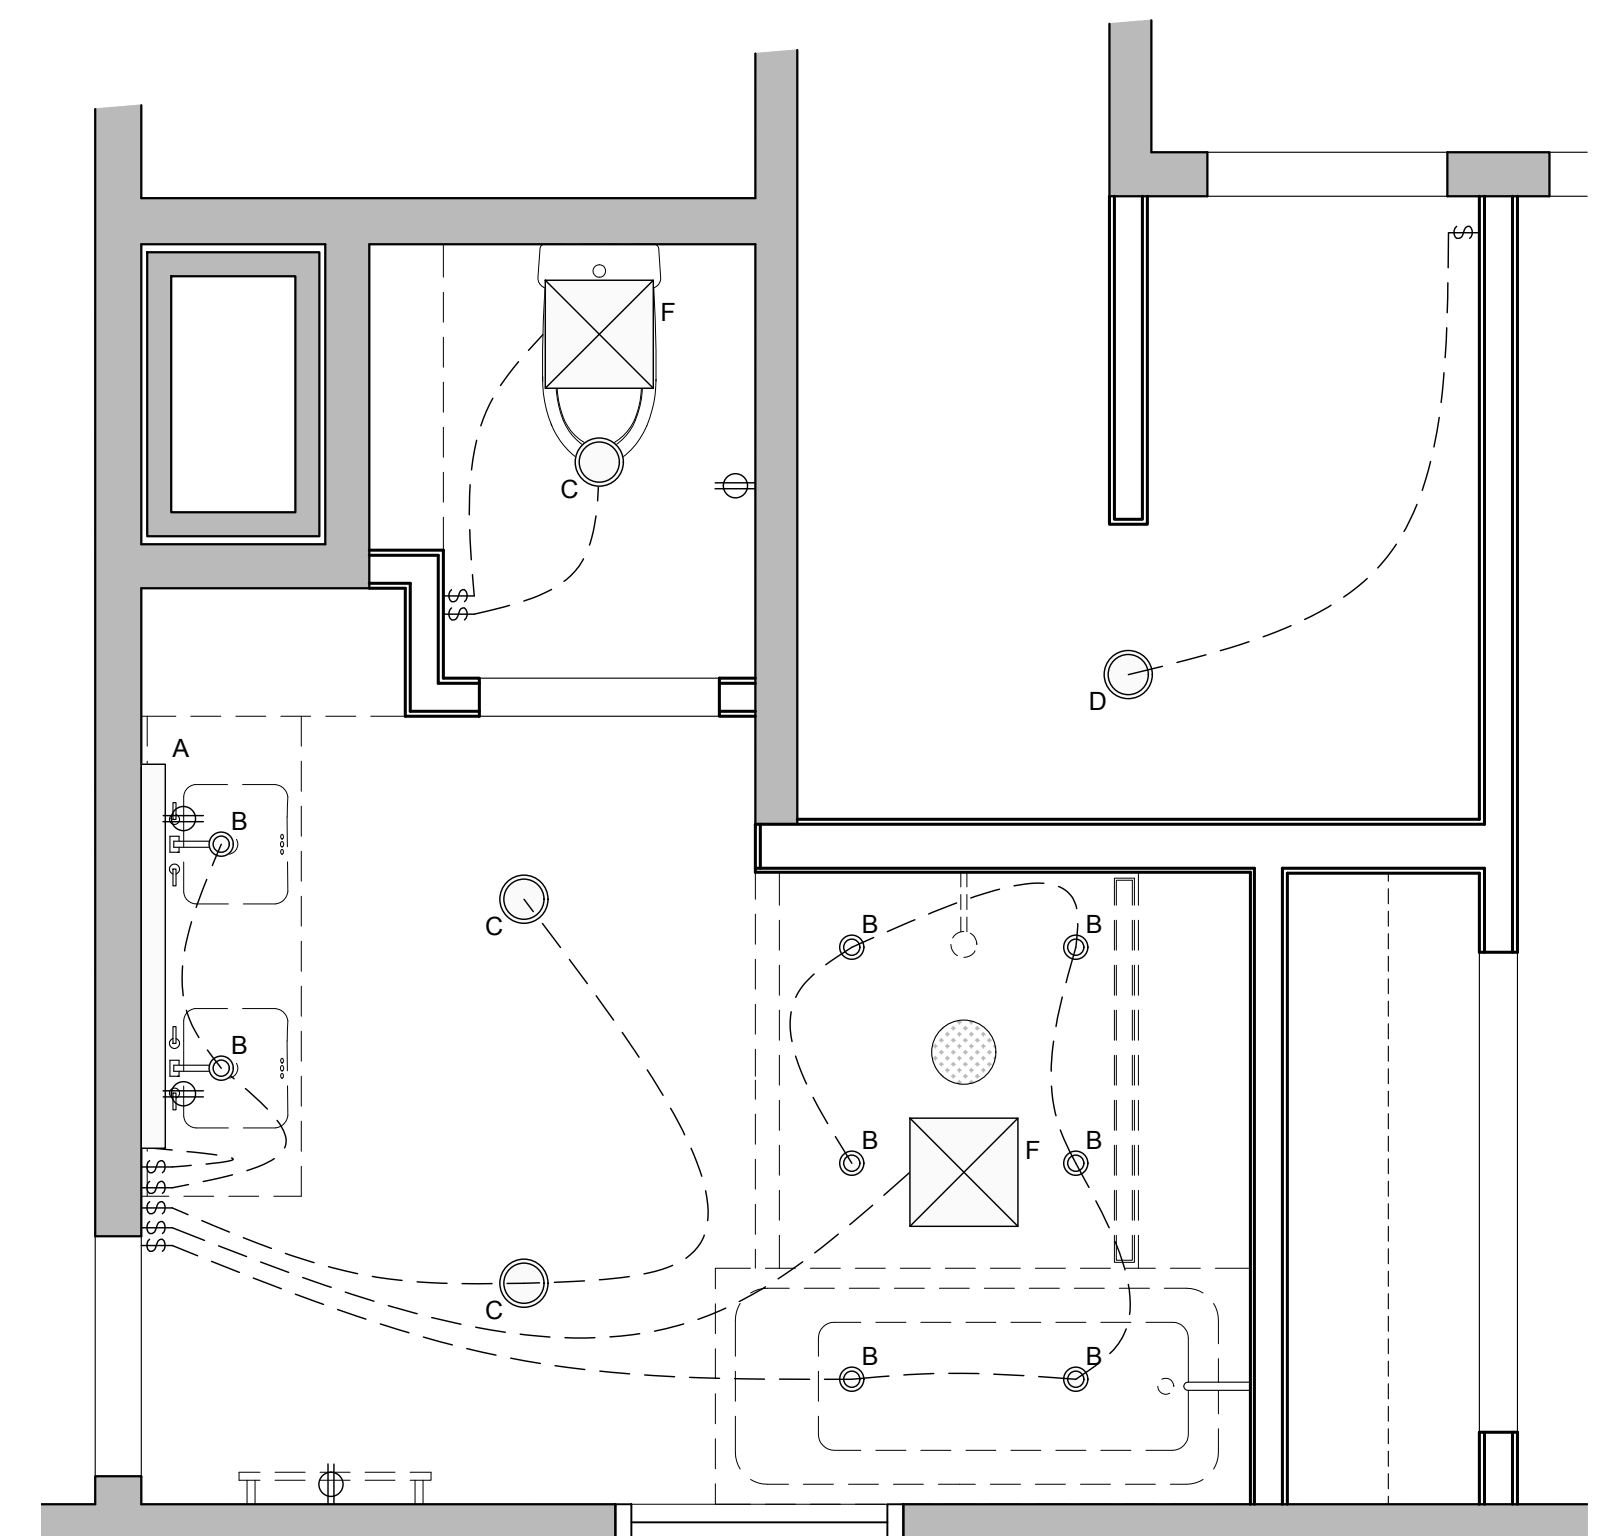


2 BATHROOM
SCALE: 1/2" = 1'-0"

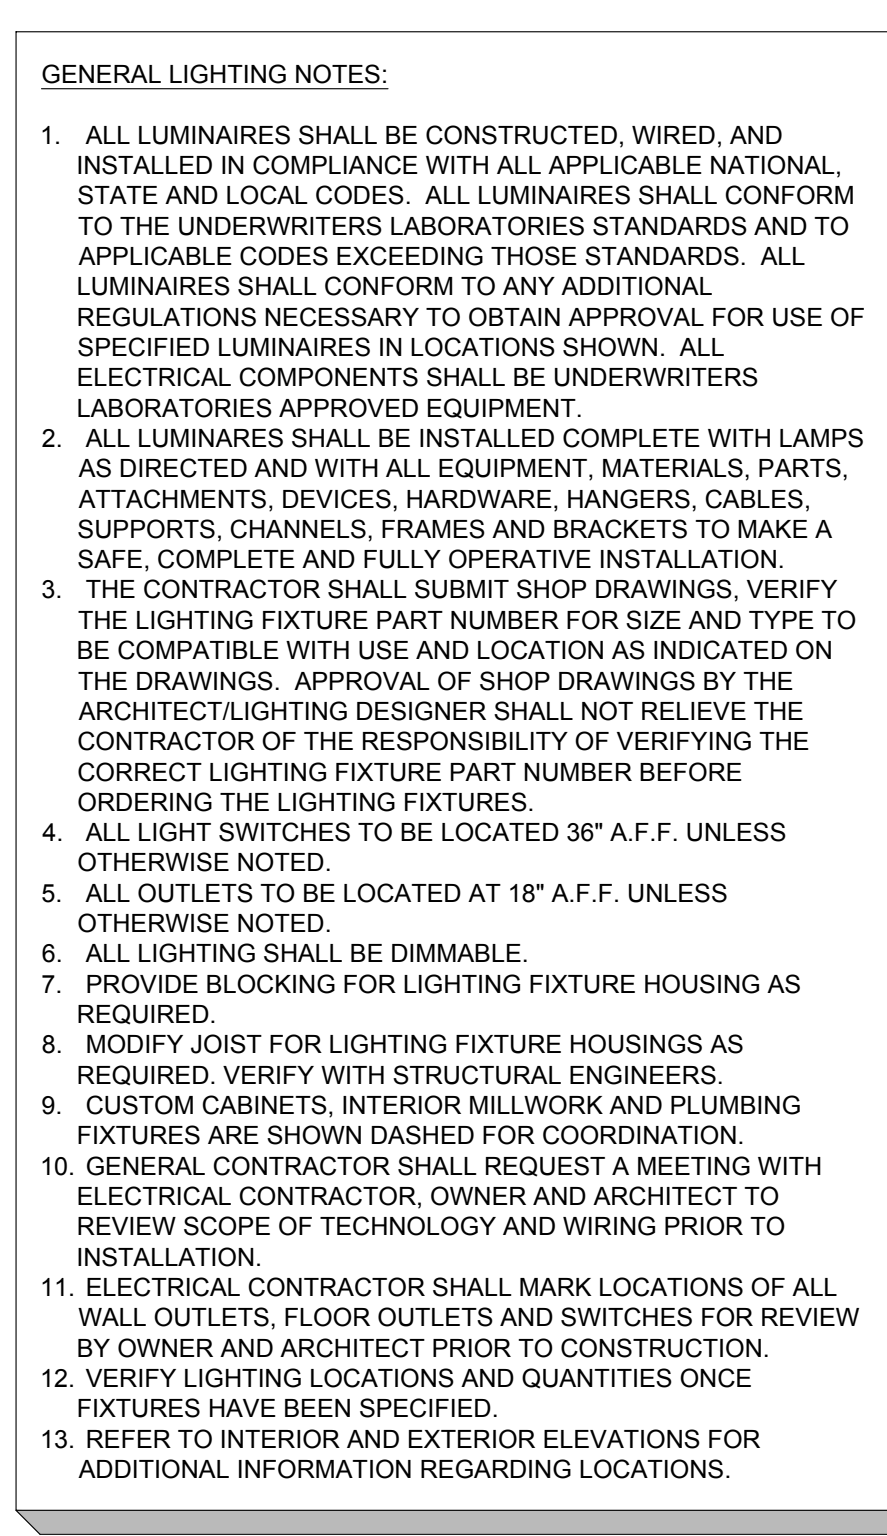


3 MASTER BATHROOM RCP
SCALE: 1/2" = 1'-0"

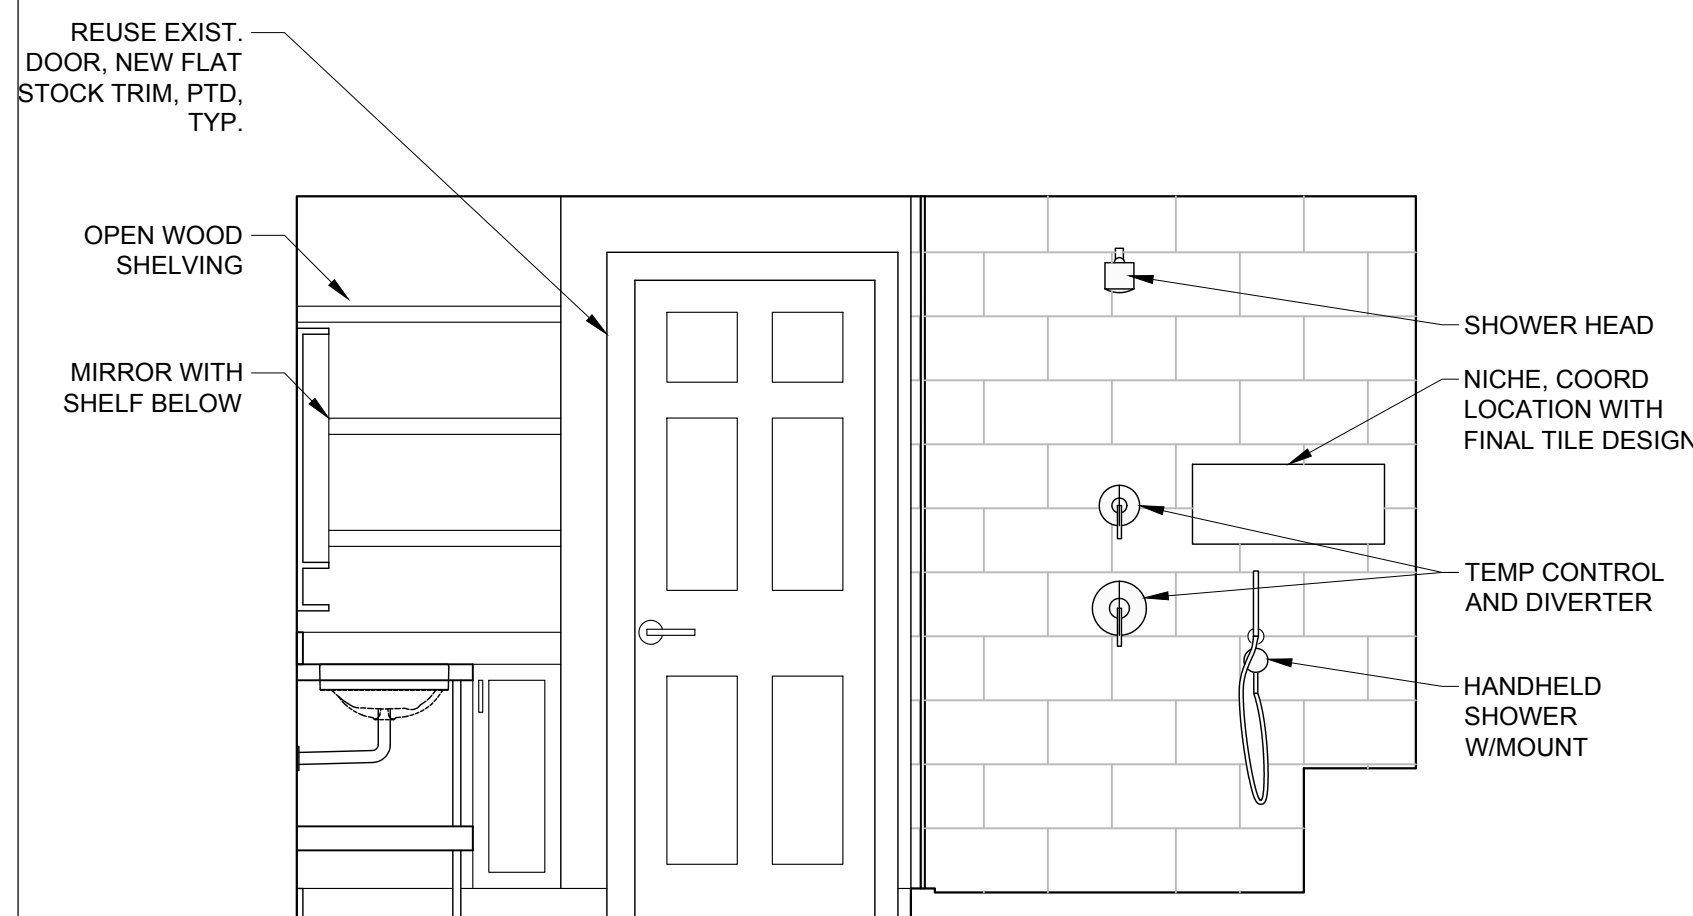


4 MASTER BATH
SCALE: 1/2" = 1'-0"

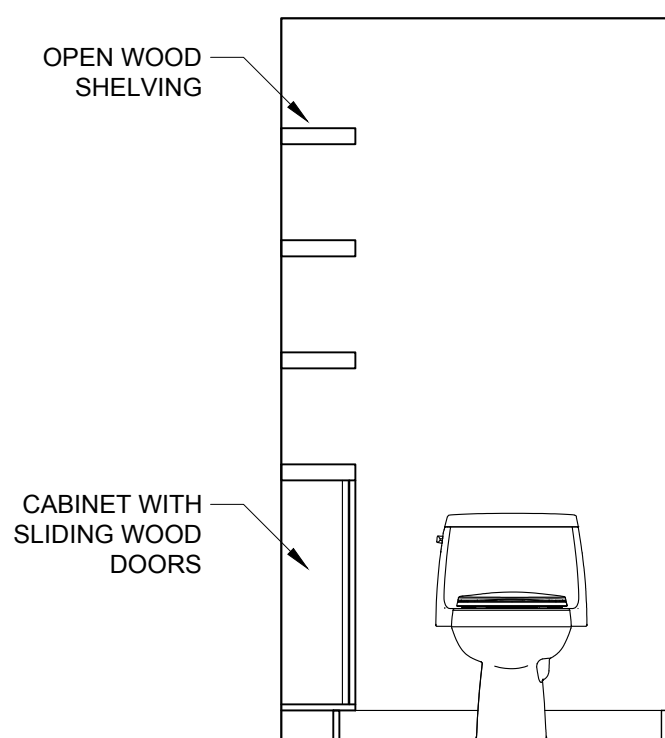


5 MASTER BATH
SCALE: 1/2" = 1'-0"

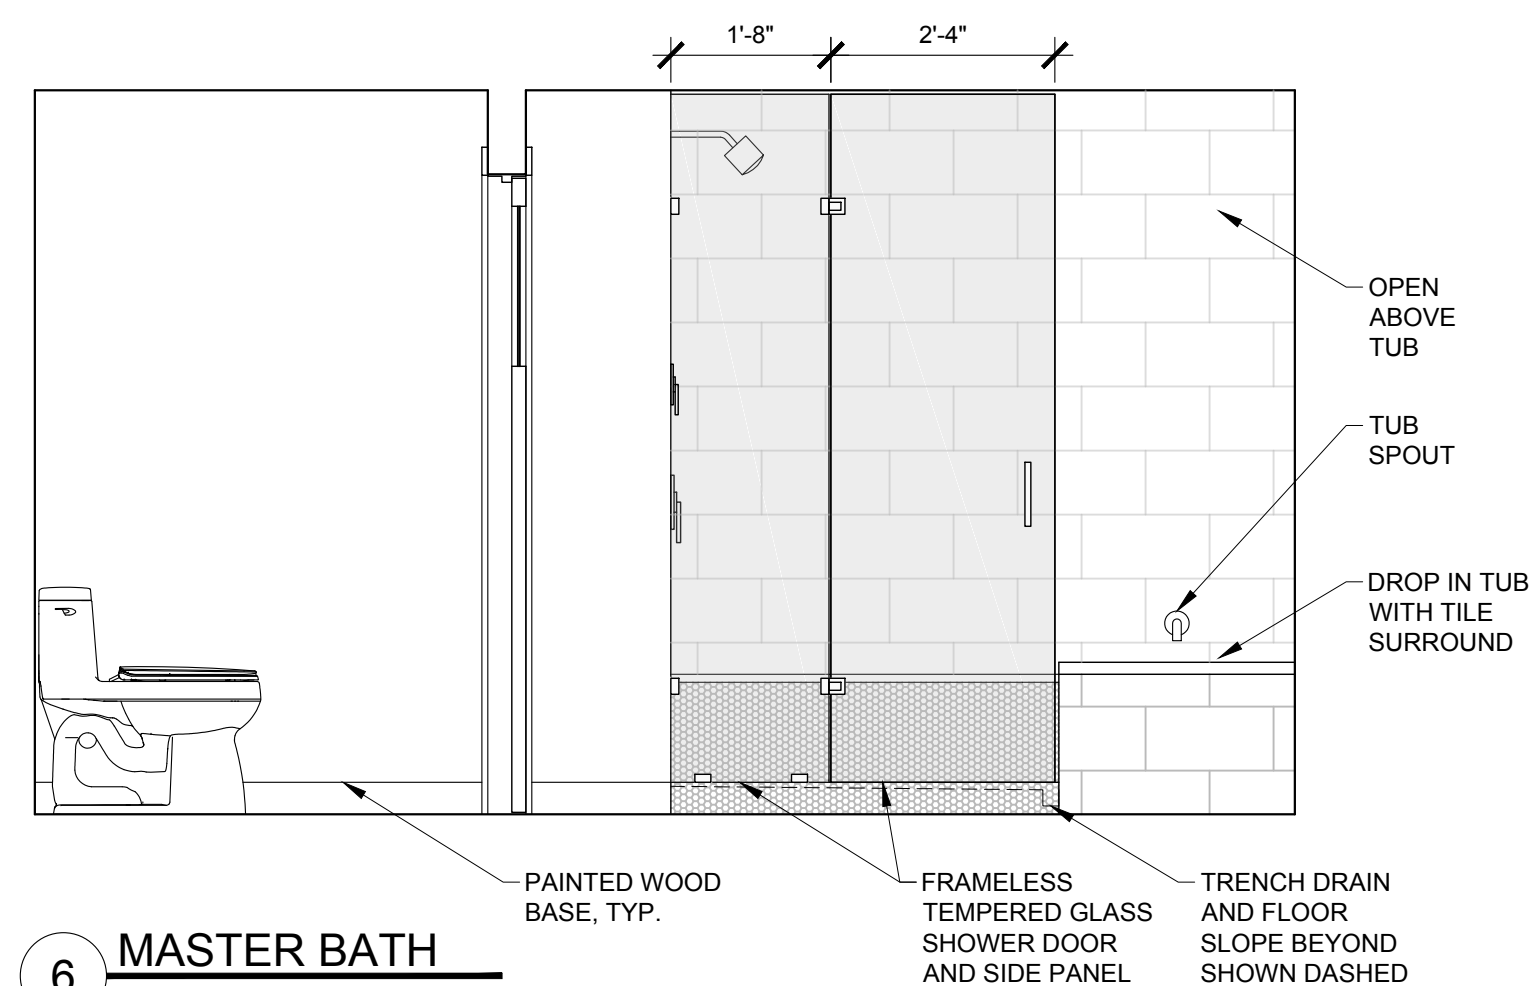


6 MASTER BATH
SCALE: 1/2" = 1'-0"

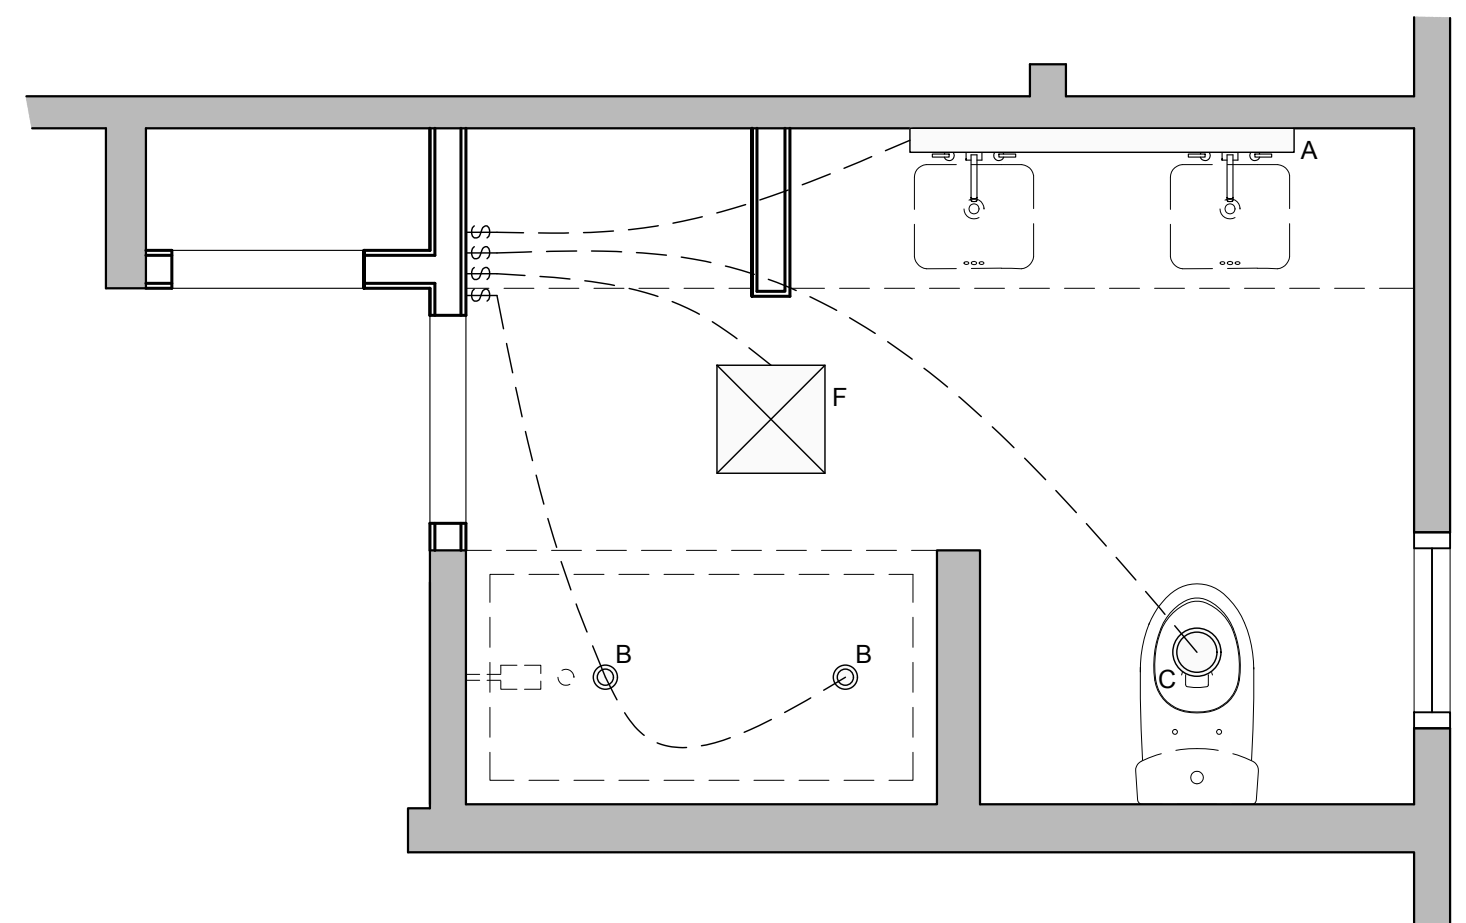


11 BATHROOM RCP
SCALE: 1/2" = 1'-0"

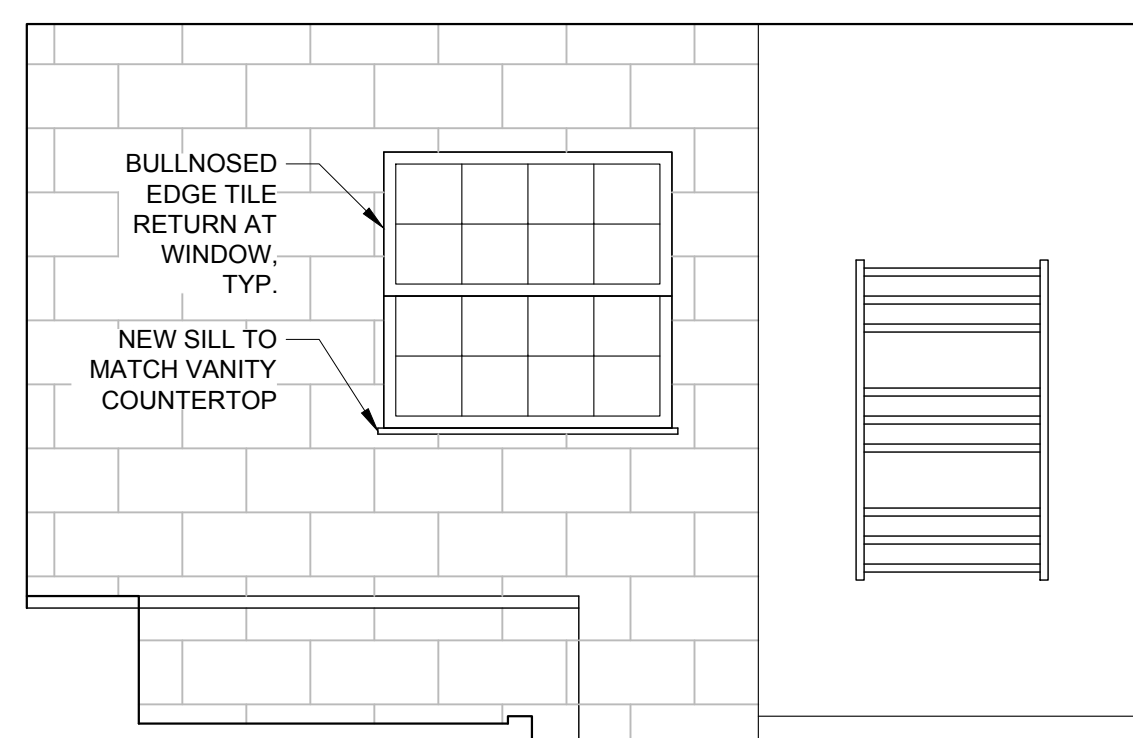


7 MASTER BATH
SCALE: 1/2" = 1'-0"

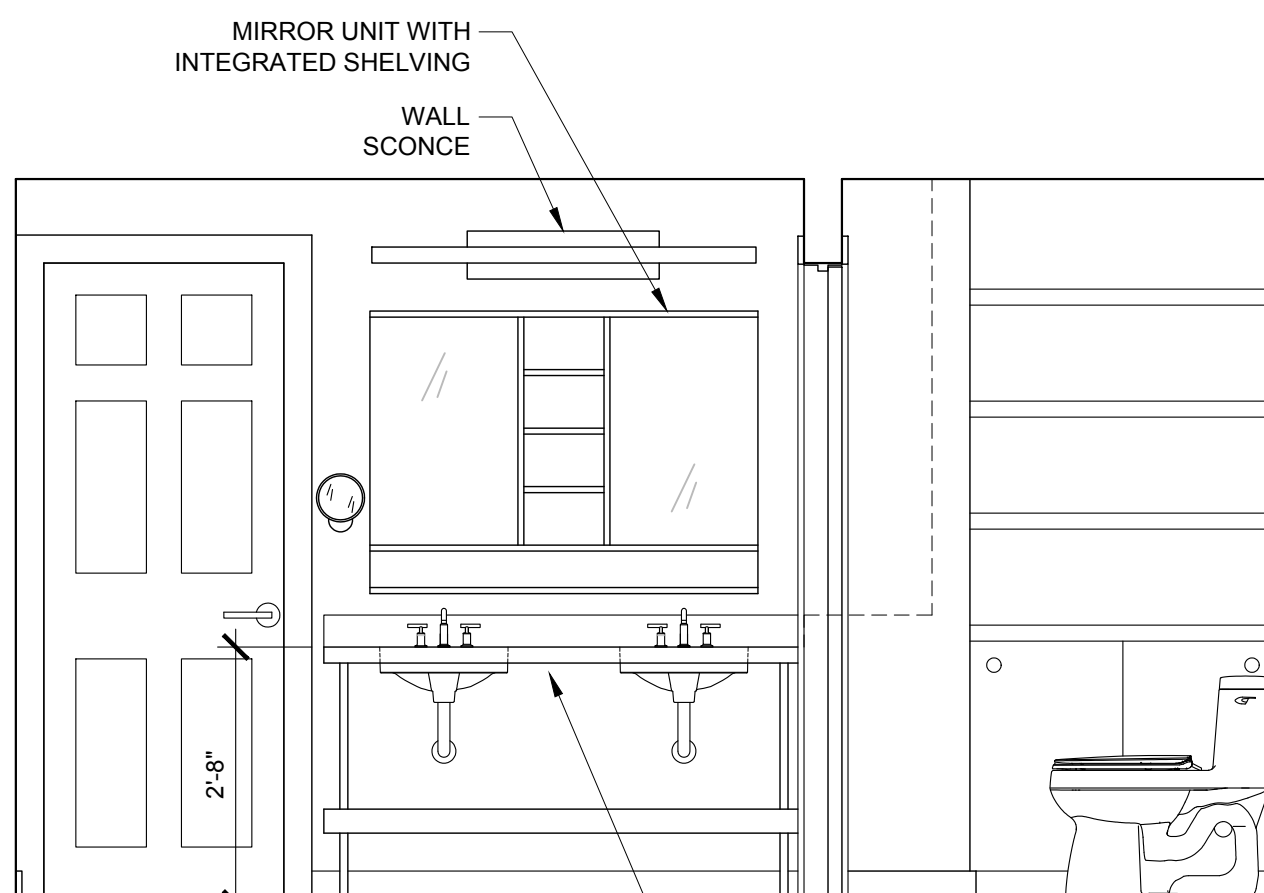


8 MASTER BATH
SCALE: 1/2" = 1'-0"

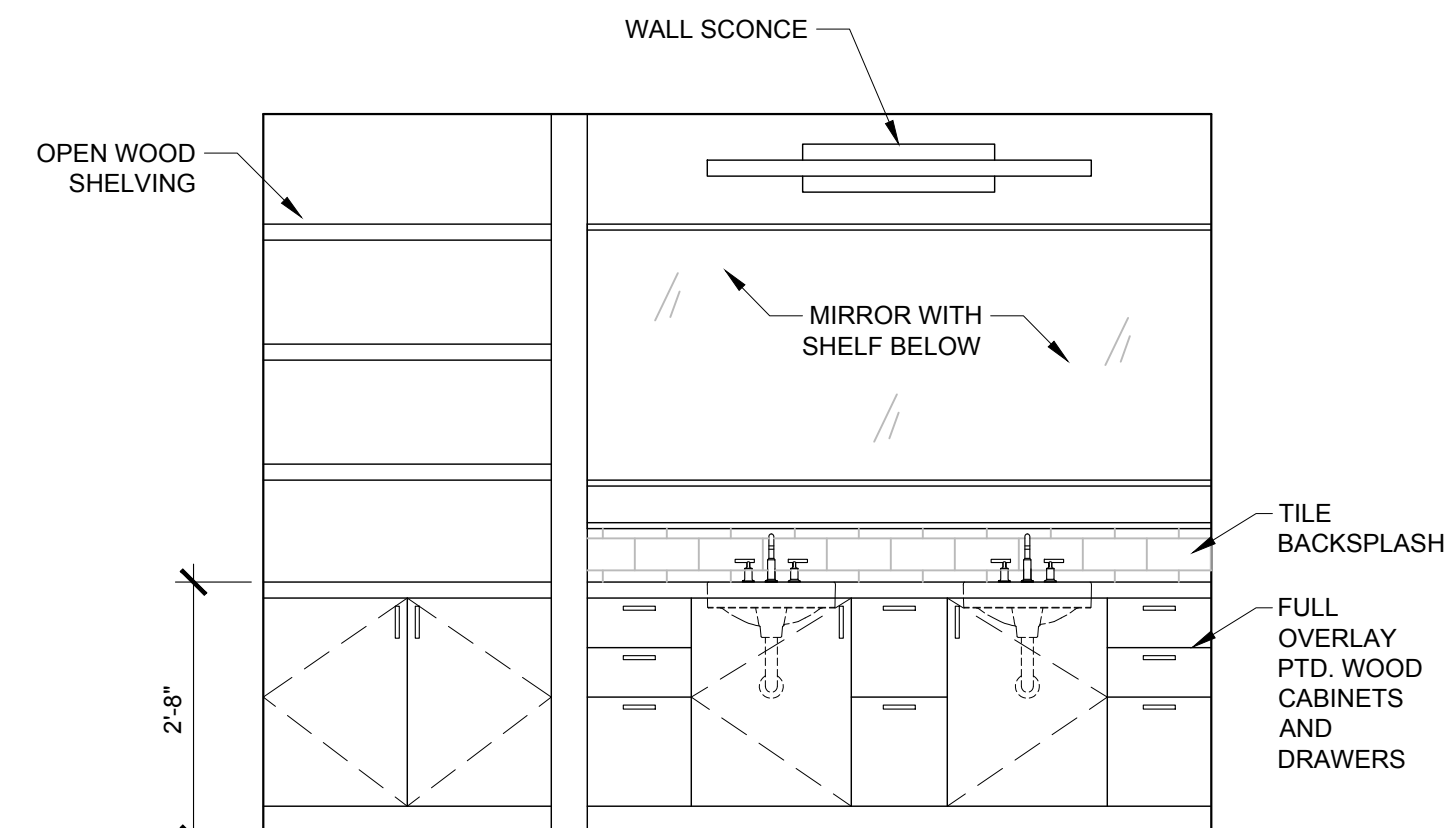

9 BATHROOM
SCALE: 1/2" = 1'-0"

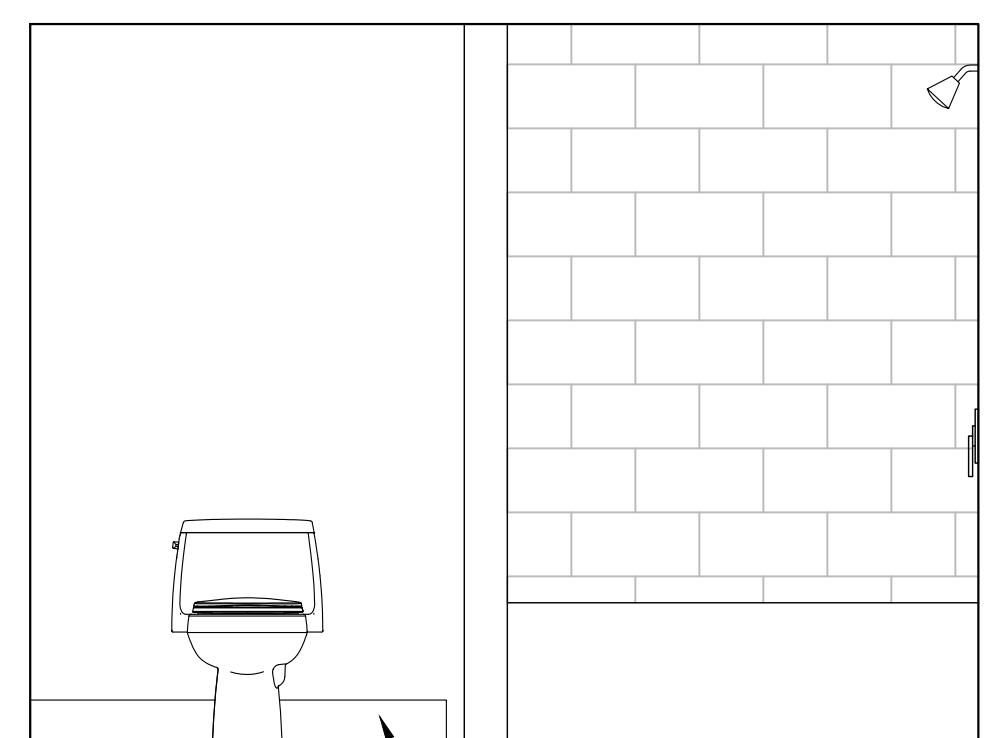

10 BATHROOM
SCALE: 1/2" = 1'-0"

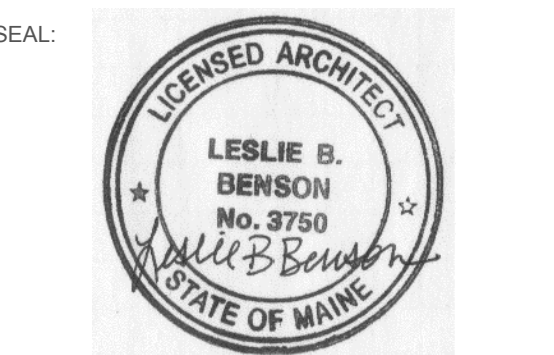

THIS DRAWING IS THE PROPERTY OF LESLIE BENSON DESIGNS (LBD) AND IS NOT TO BE COPIED OR REPRODUCED IN PART OR WHOLE.

REVISION:

NO.	DATE
1	DATE
2	DATE
3	DATE
4	DATE
5	DATE
6	DATE

DATE OF ISSUE: DECEMBER 04, 2017
PROJECT NUMBER: 2017-0008
STATUS: ISSUED FOR PERMITTING

**ENLARGED PLANS,
INTERIOR
ELEVATIONS &
RCPS**