

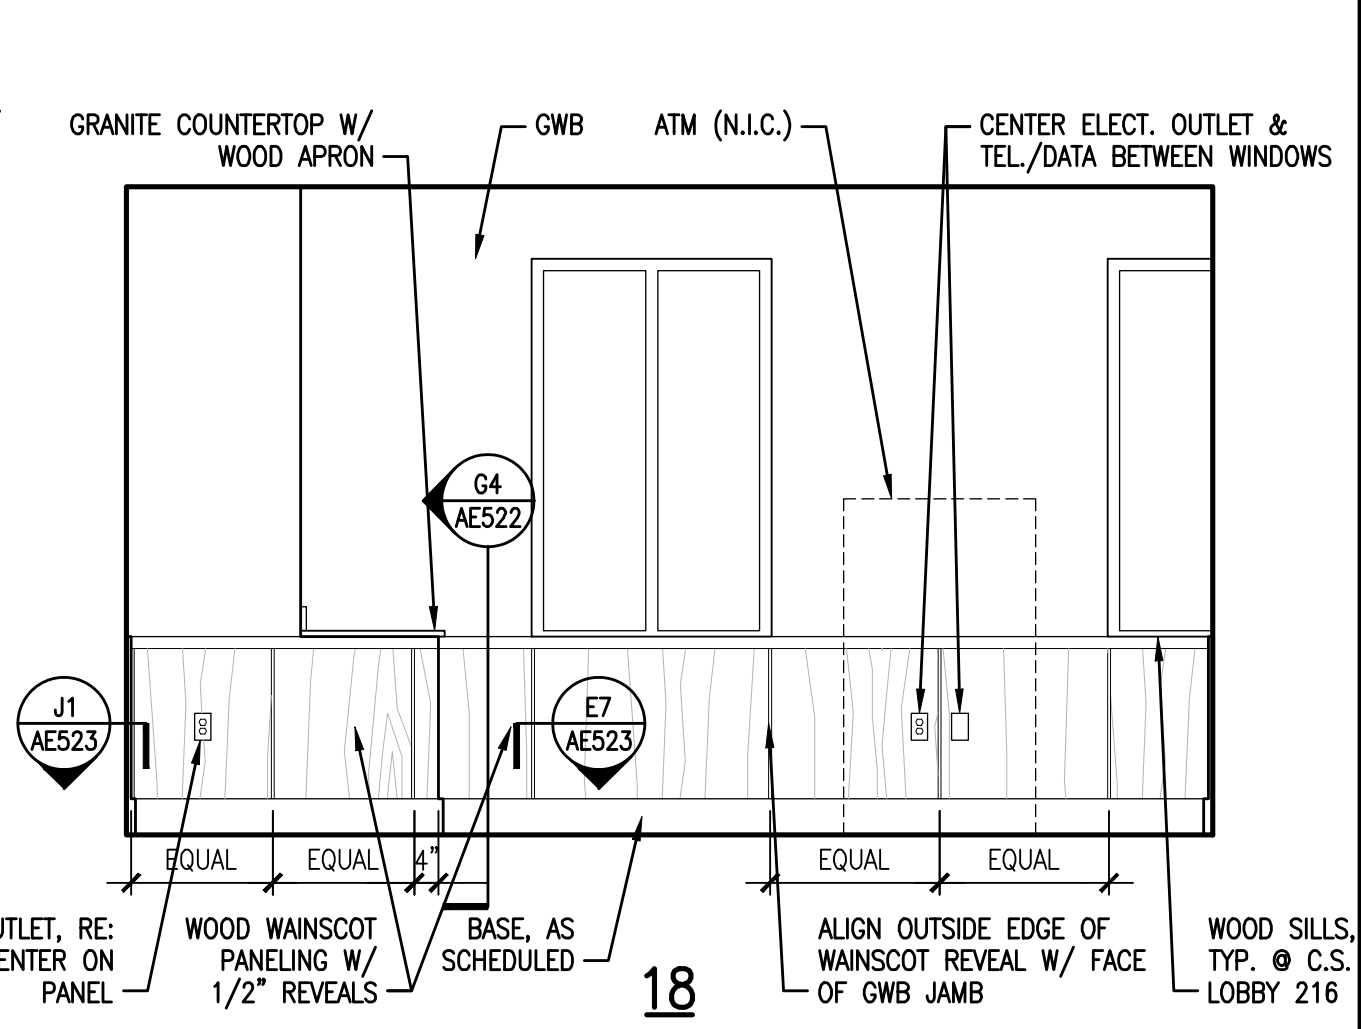


**GENERAL NOTES:**

1. SEE G101 FOR PROJECT GENERAL NOTES.

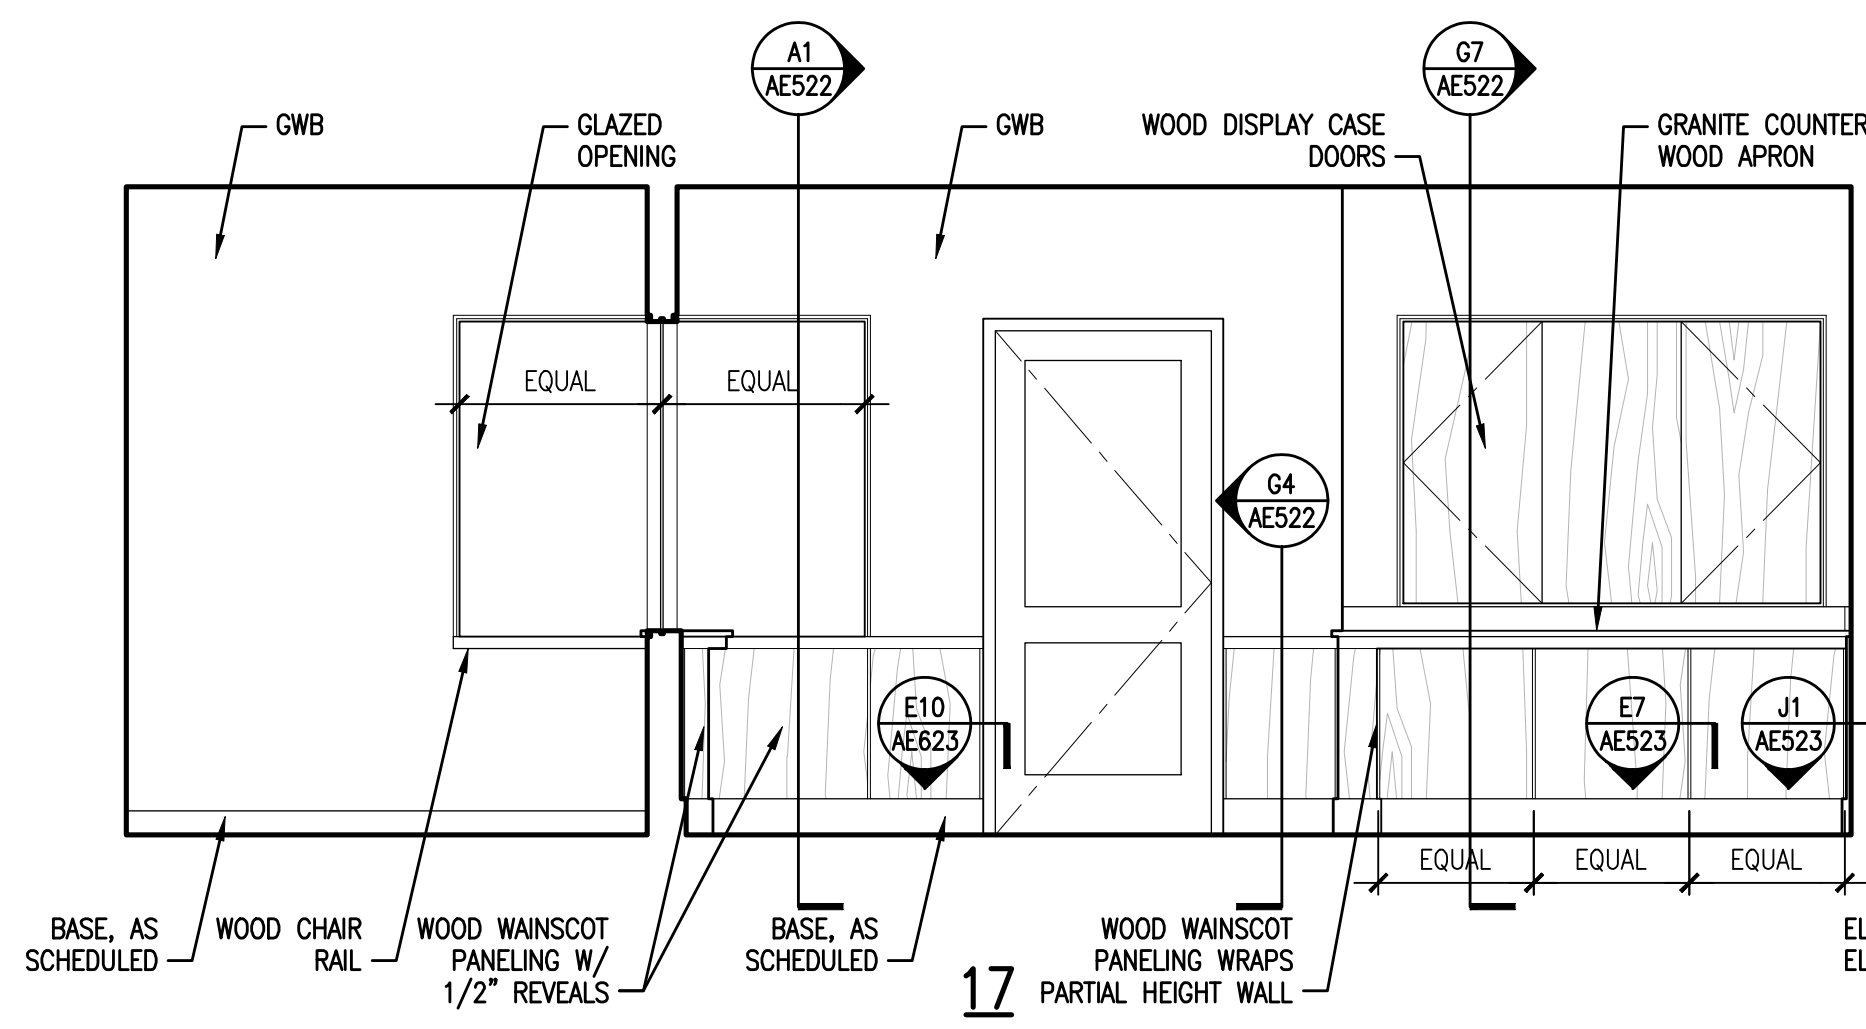


ARCHITECTURE ENGINEERING PLANNING  
 SHWRT  
 144 Fore Street/P.O. Box 618  
 Portland, Maine 04104  
 tel. (207) 772-3846  
 fax. (207) 772-1070

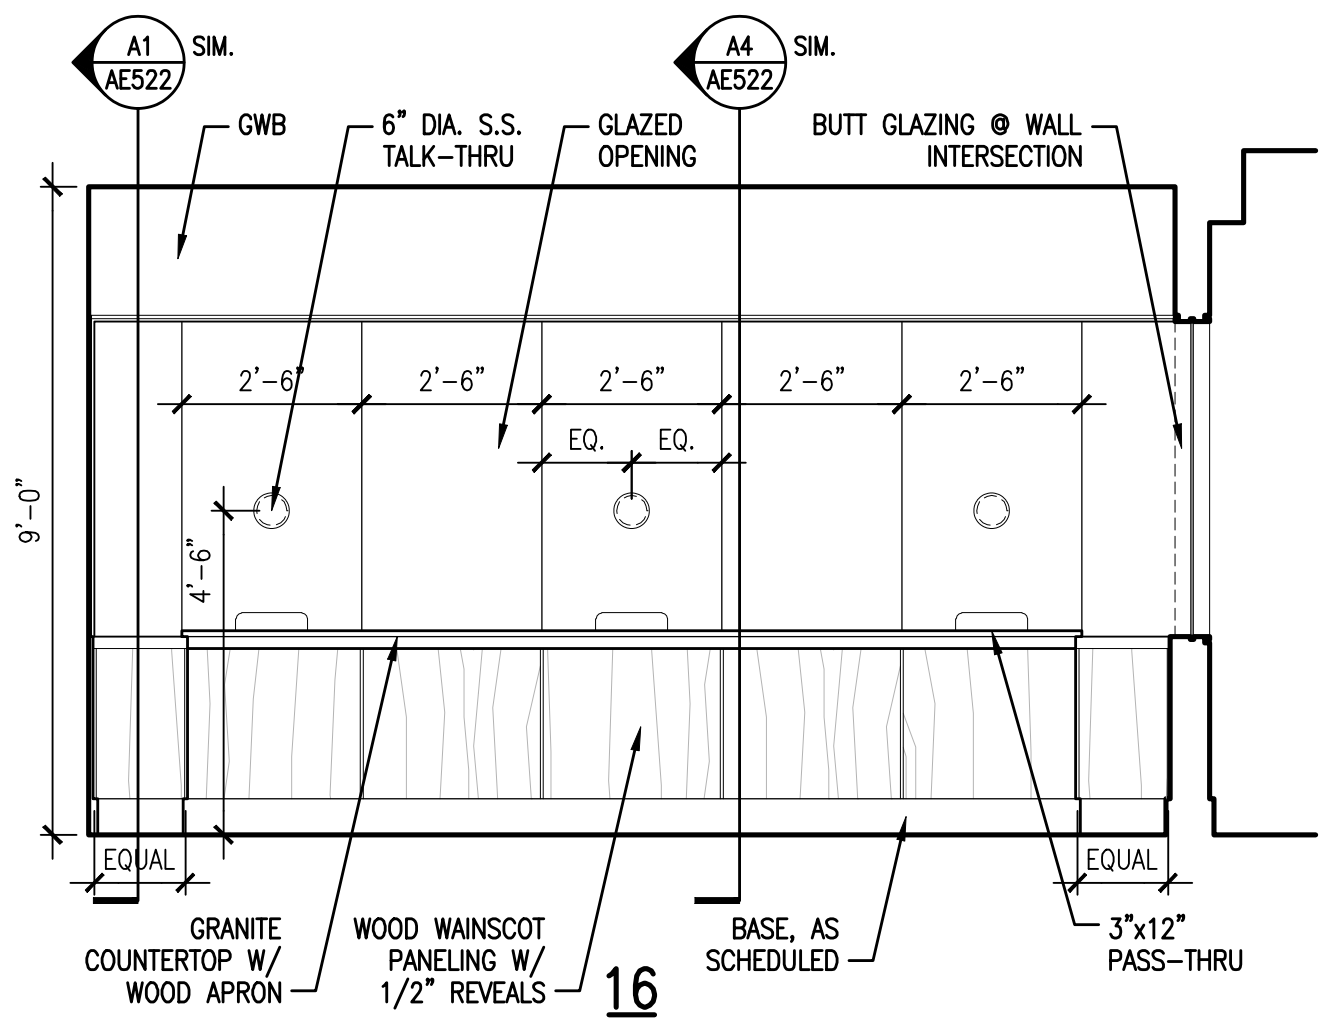


**J1** INTERIOR ELEVATION – C.S. LOBBY 216

3/8" = 1'-0"

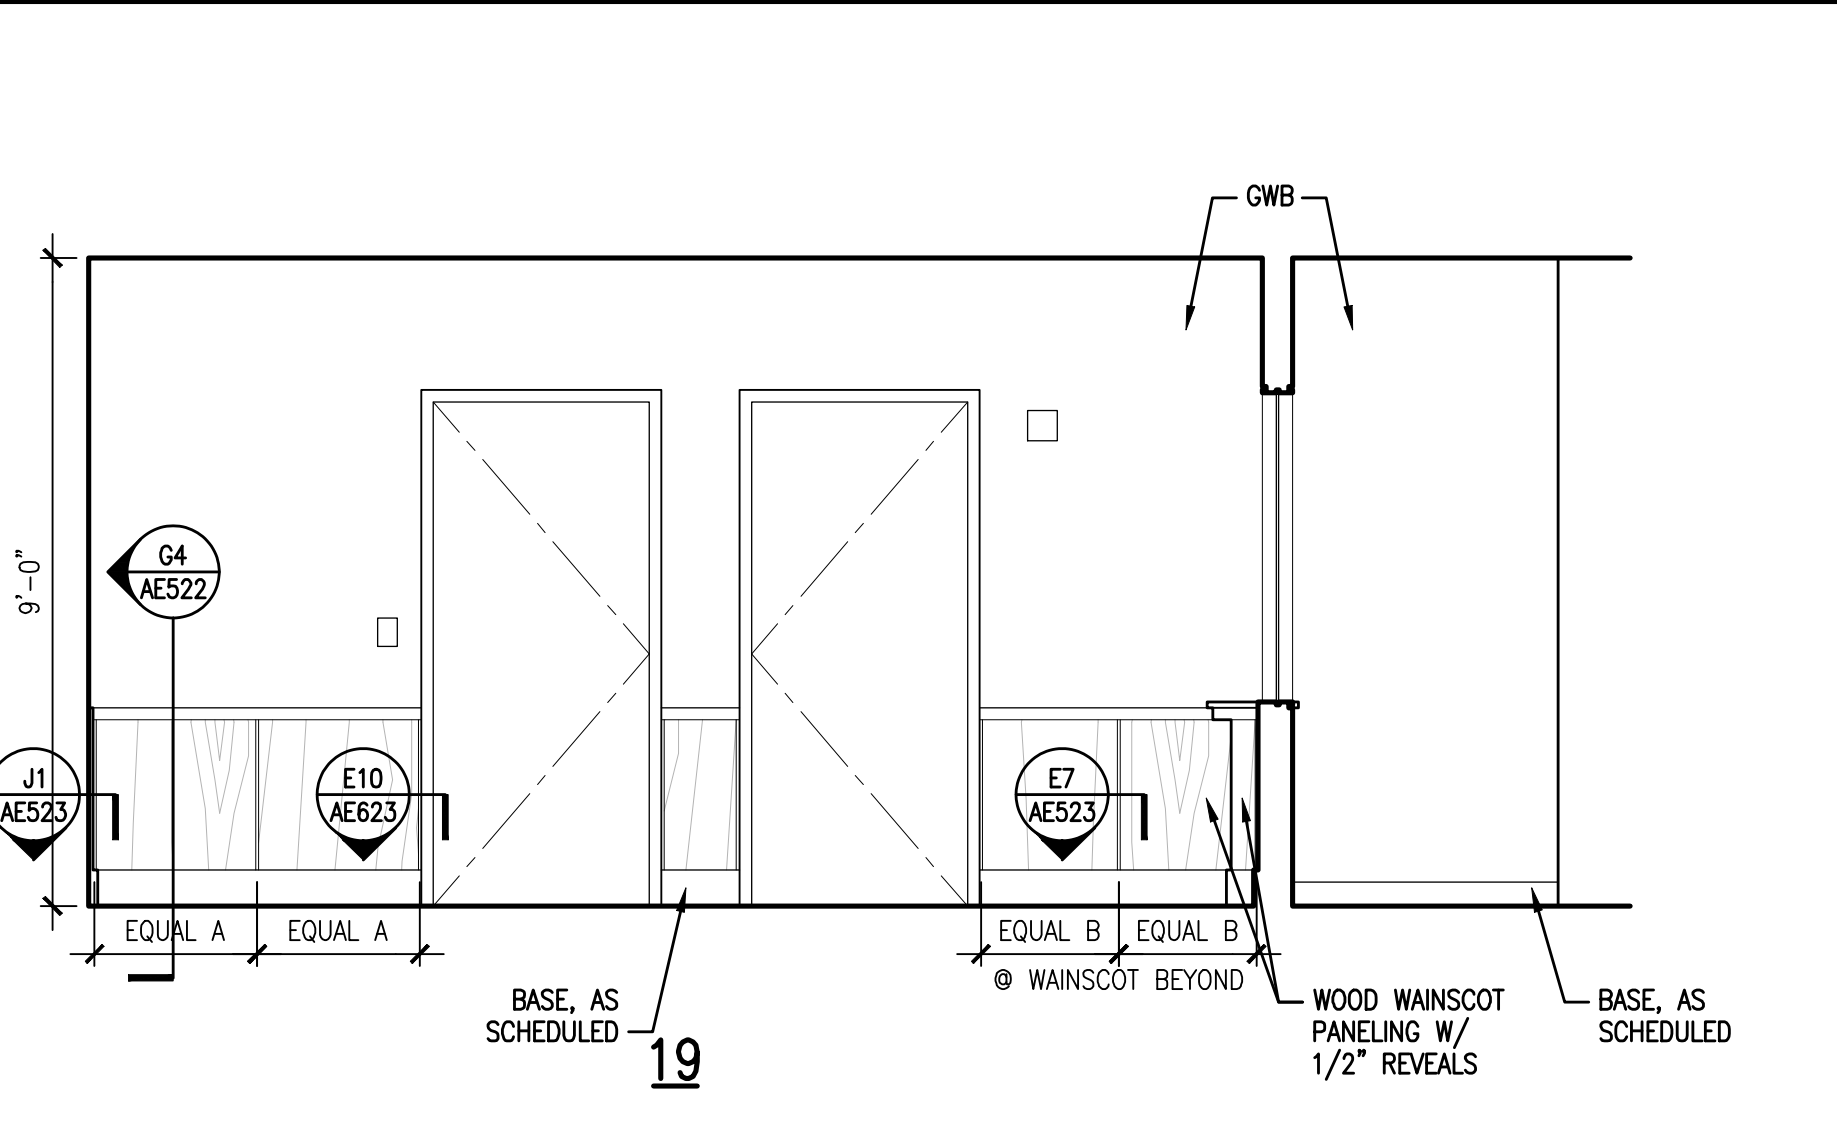


**E1** INTERIOR ELEVATION – C.S. LOBBY 216

3/8" = 1'-0"

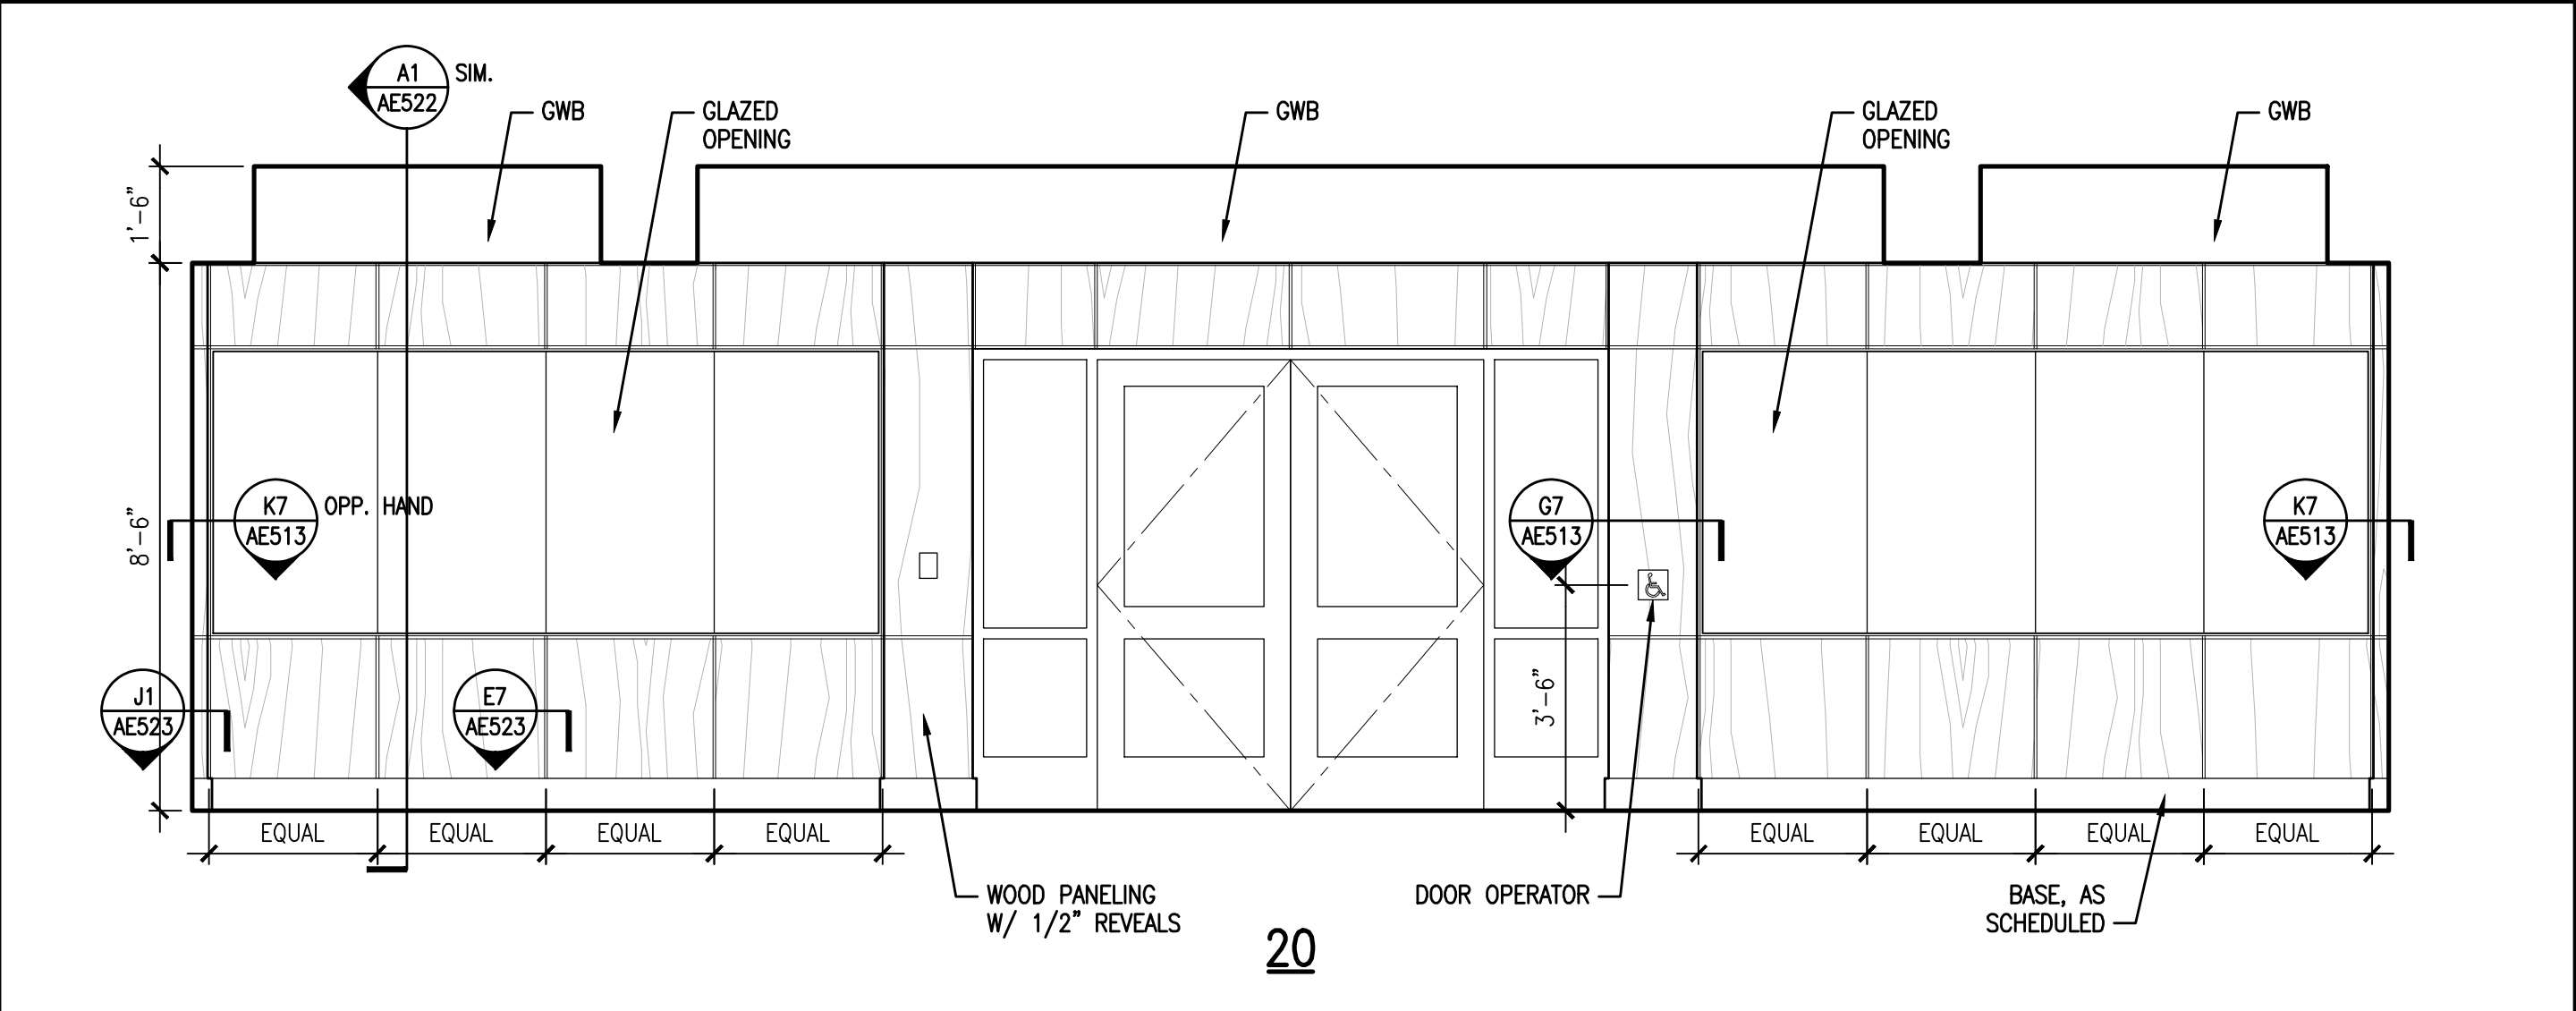


**E6** INTERIOR ELEVATION – HALL 201a

3/8" = 1'-0"

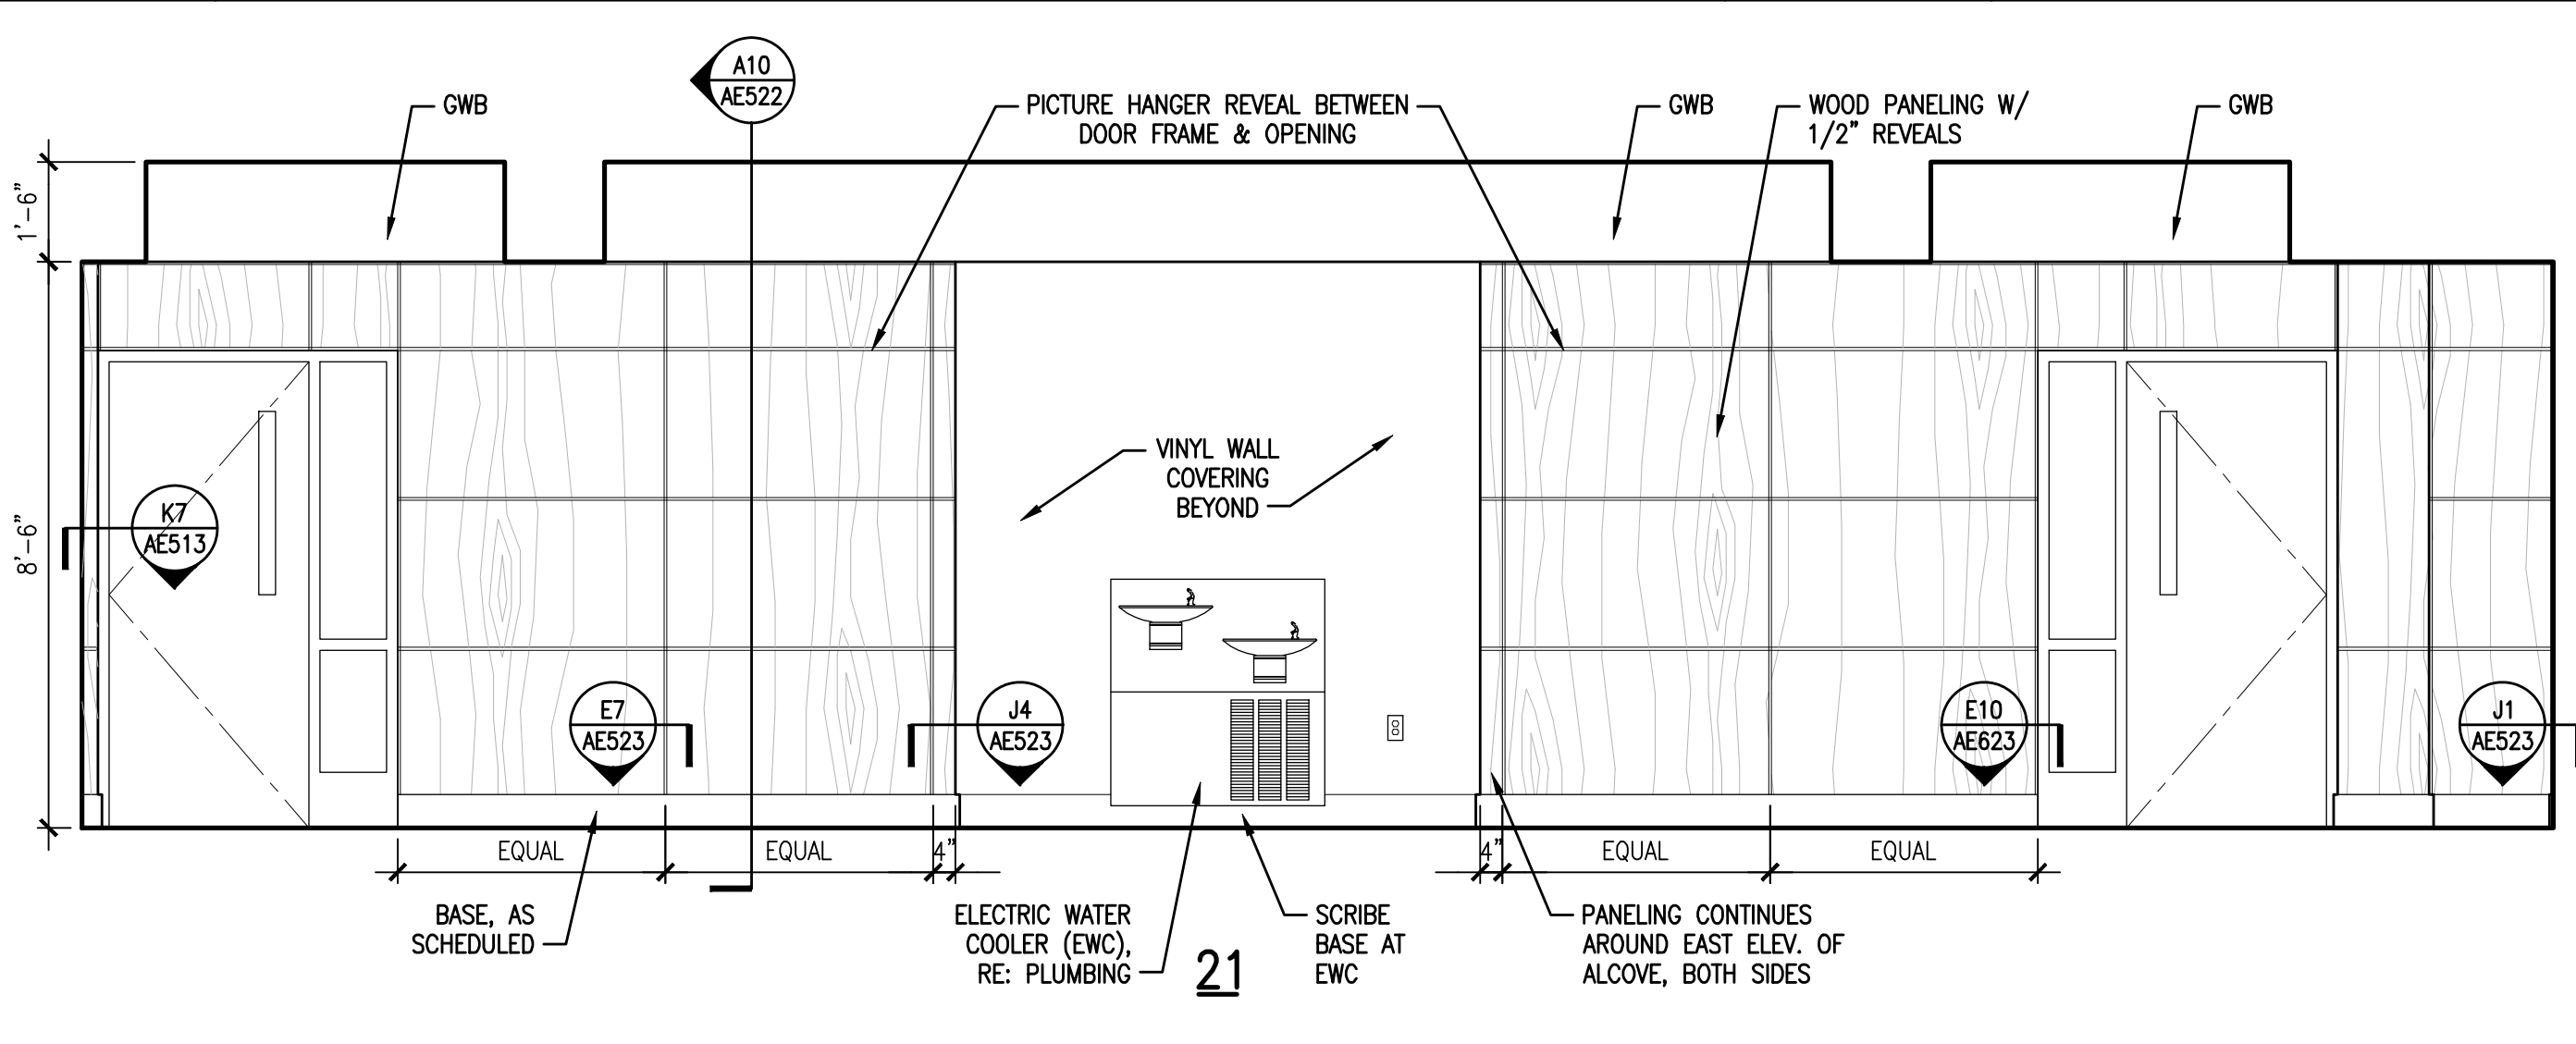

**A1** INTERIOR ELEVATION – HALL 201a

3/8" = 1'-0"

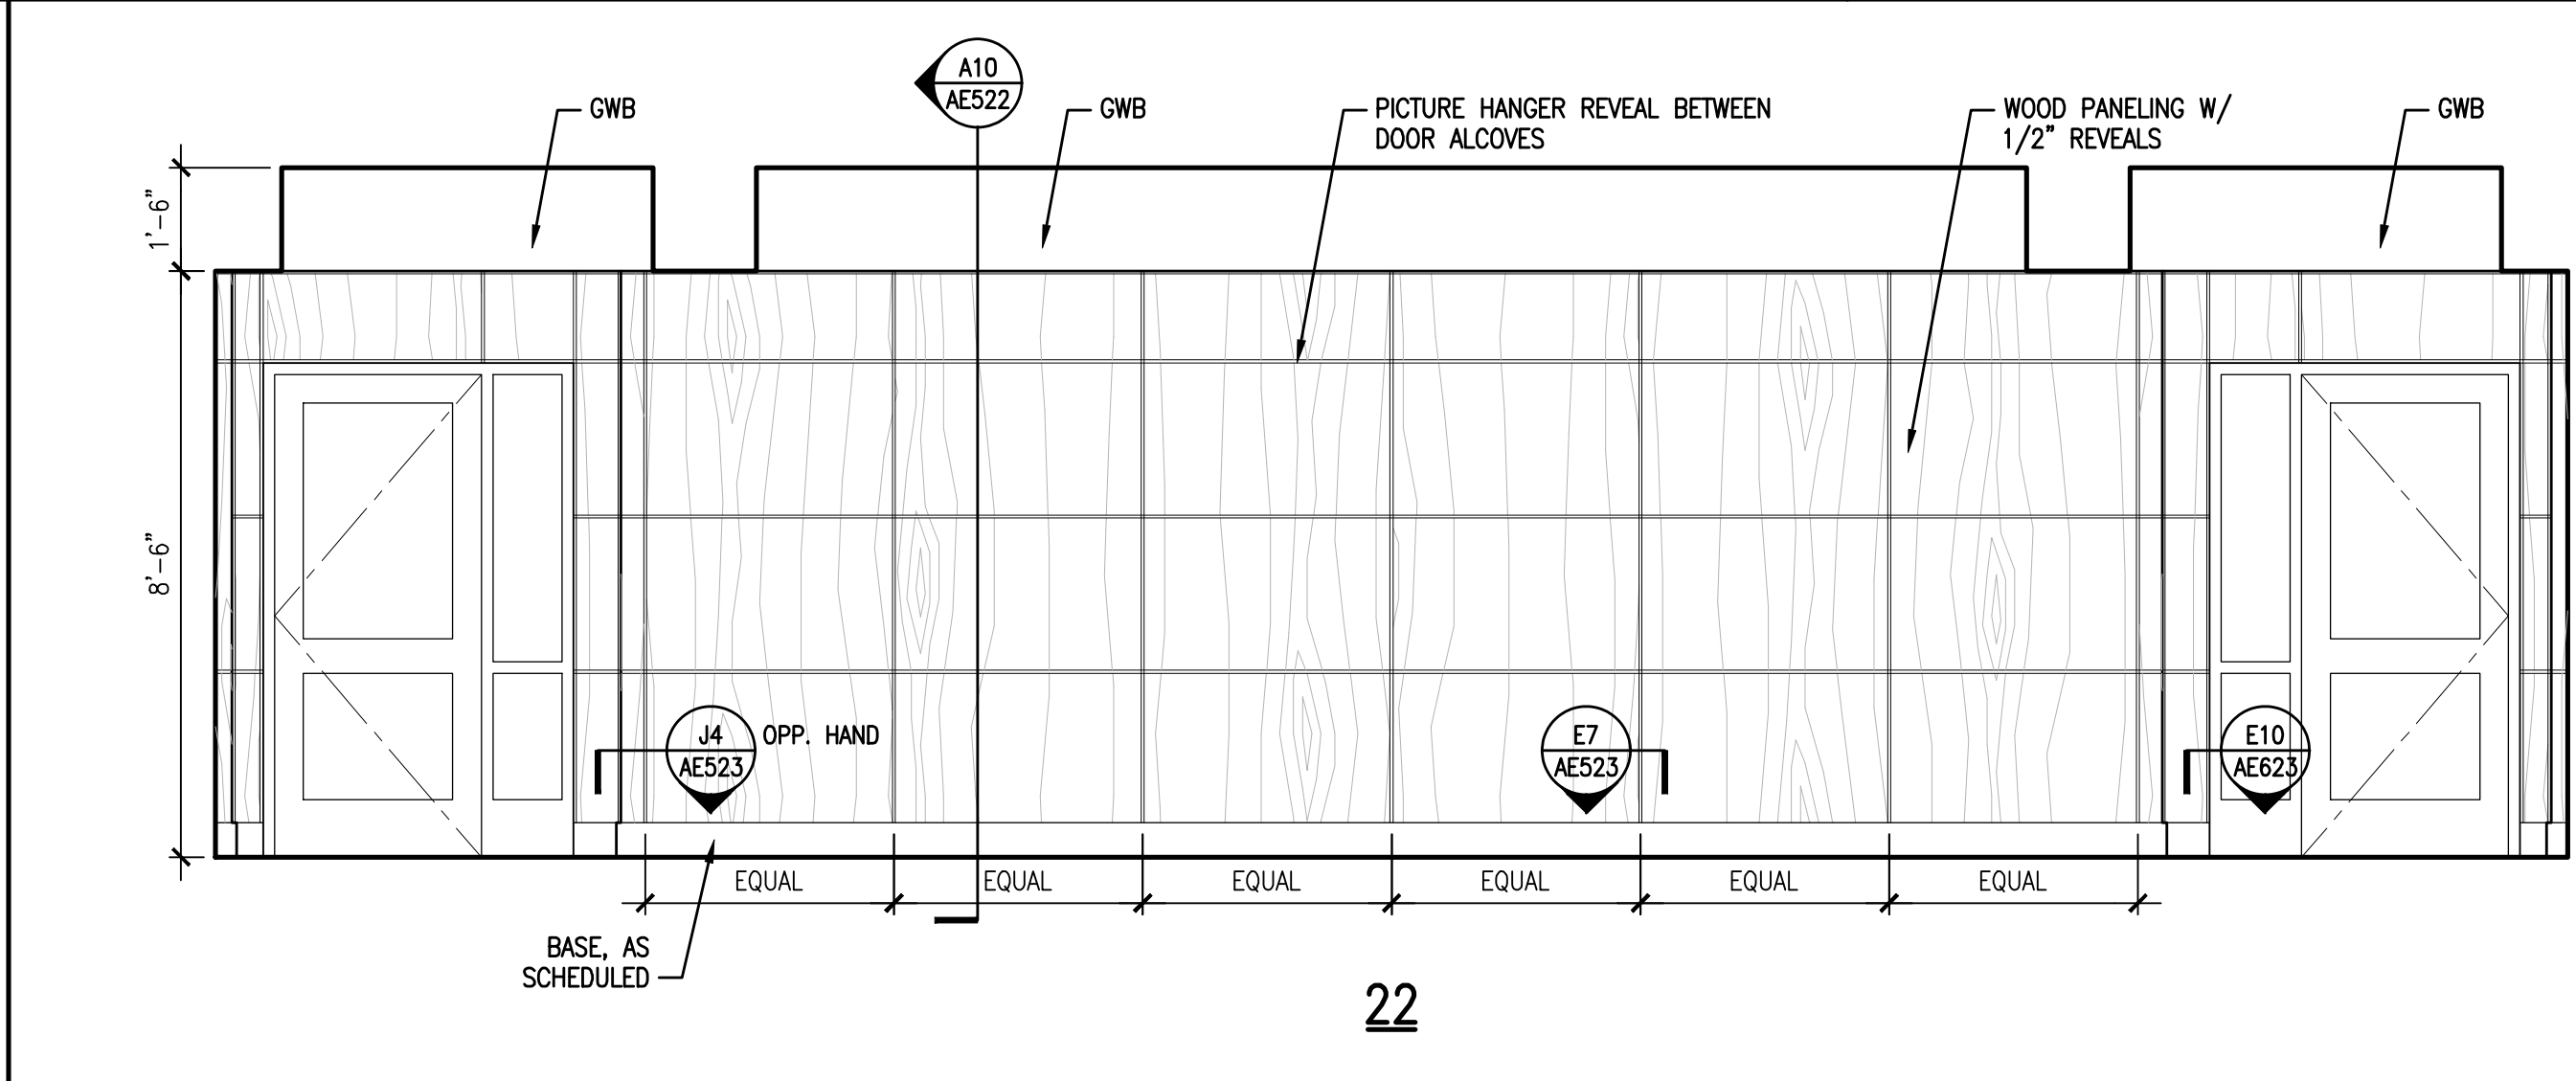

**A8** INTERIOR ELEVATION – HALL 201b

3/8" = 1'-0"

PROJECT TITLE: MAINE TURNPIKE AUTHORITY ADMINISTRATION BUILDING PORTLAND, MAINE  
 CURRENT ISSUE STATUS: ISSUED FOR BIDDING/CONSTRUCTION 7-9-07

REV	DESCRIPTION	DATE
0	BIDDING/CONSTRUCTION	7-9-07

GRAPHIC SCALE: 1" = 0'  
 SCALE: AS NOTED  
 PROJECT MANAGER: SLB  
 JC/DRAWN BY: TCM/DG  
 A/E OF RECORD: SLB  
 CAD FILE: AE212-06016  
 PROJECT NO: 06016  
 DATE: 7-9-07  
 SHEET TITLE: INTERIOR ELEVATIONS  
 SHEET No. AE212