



29

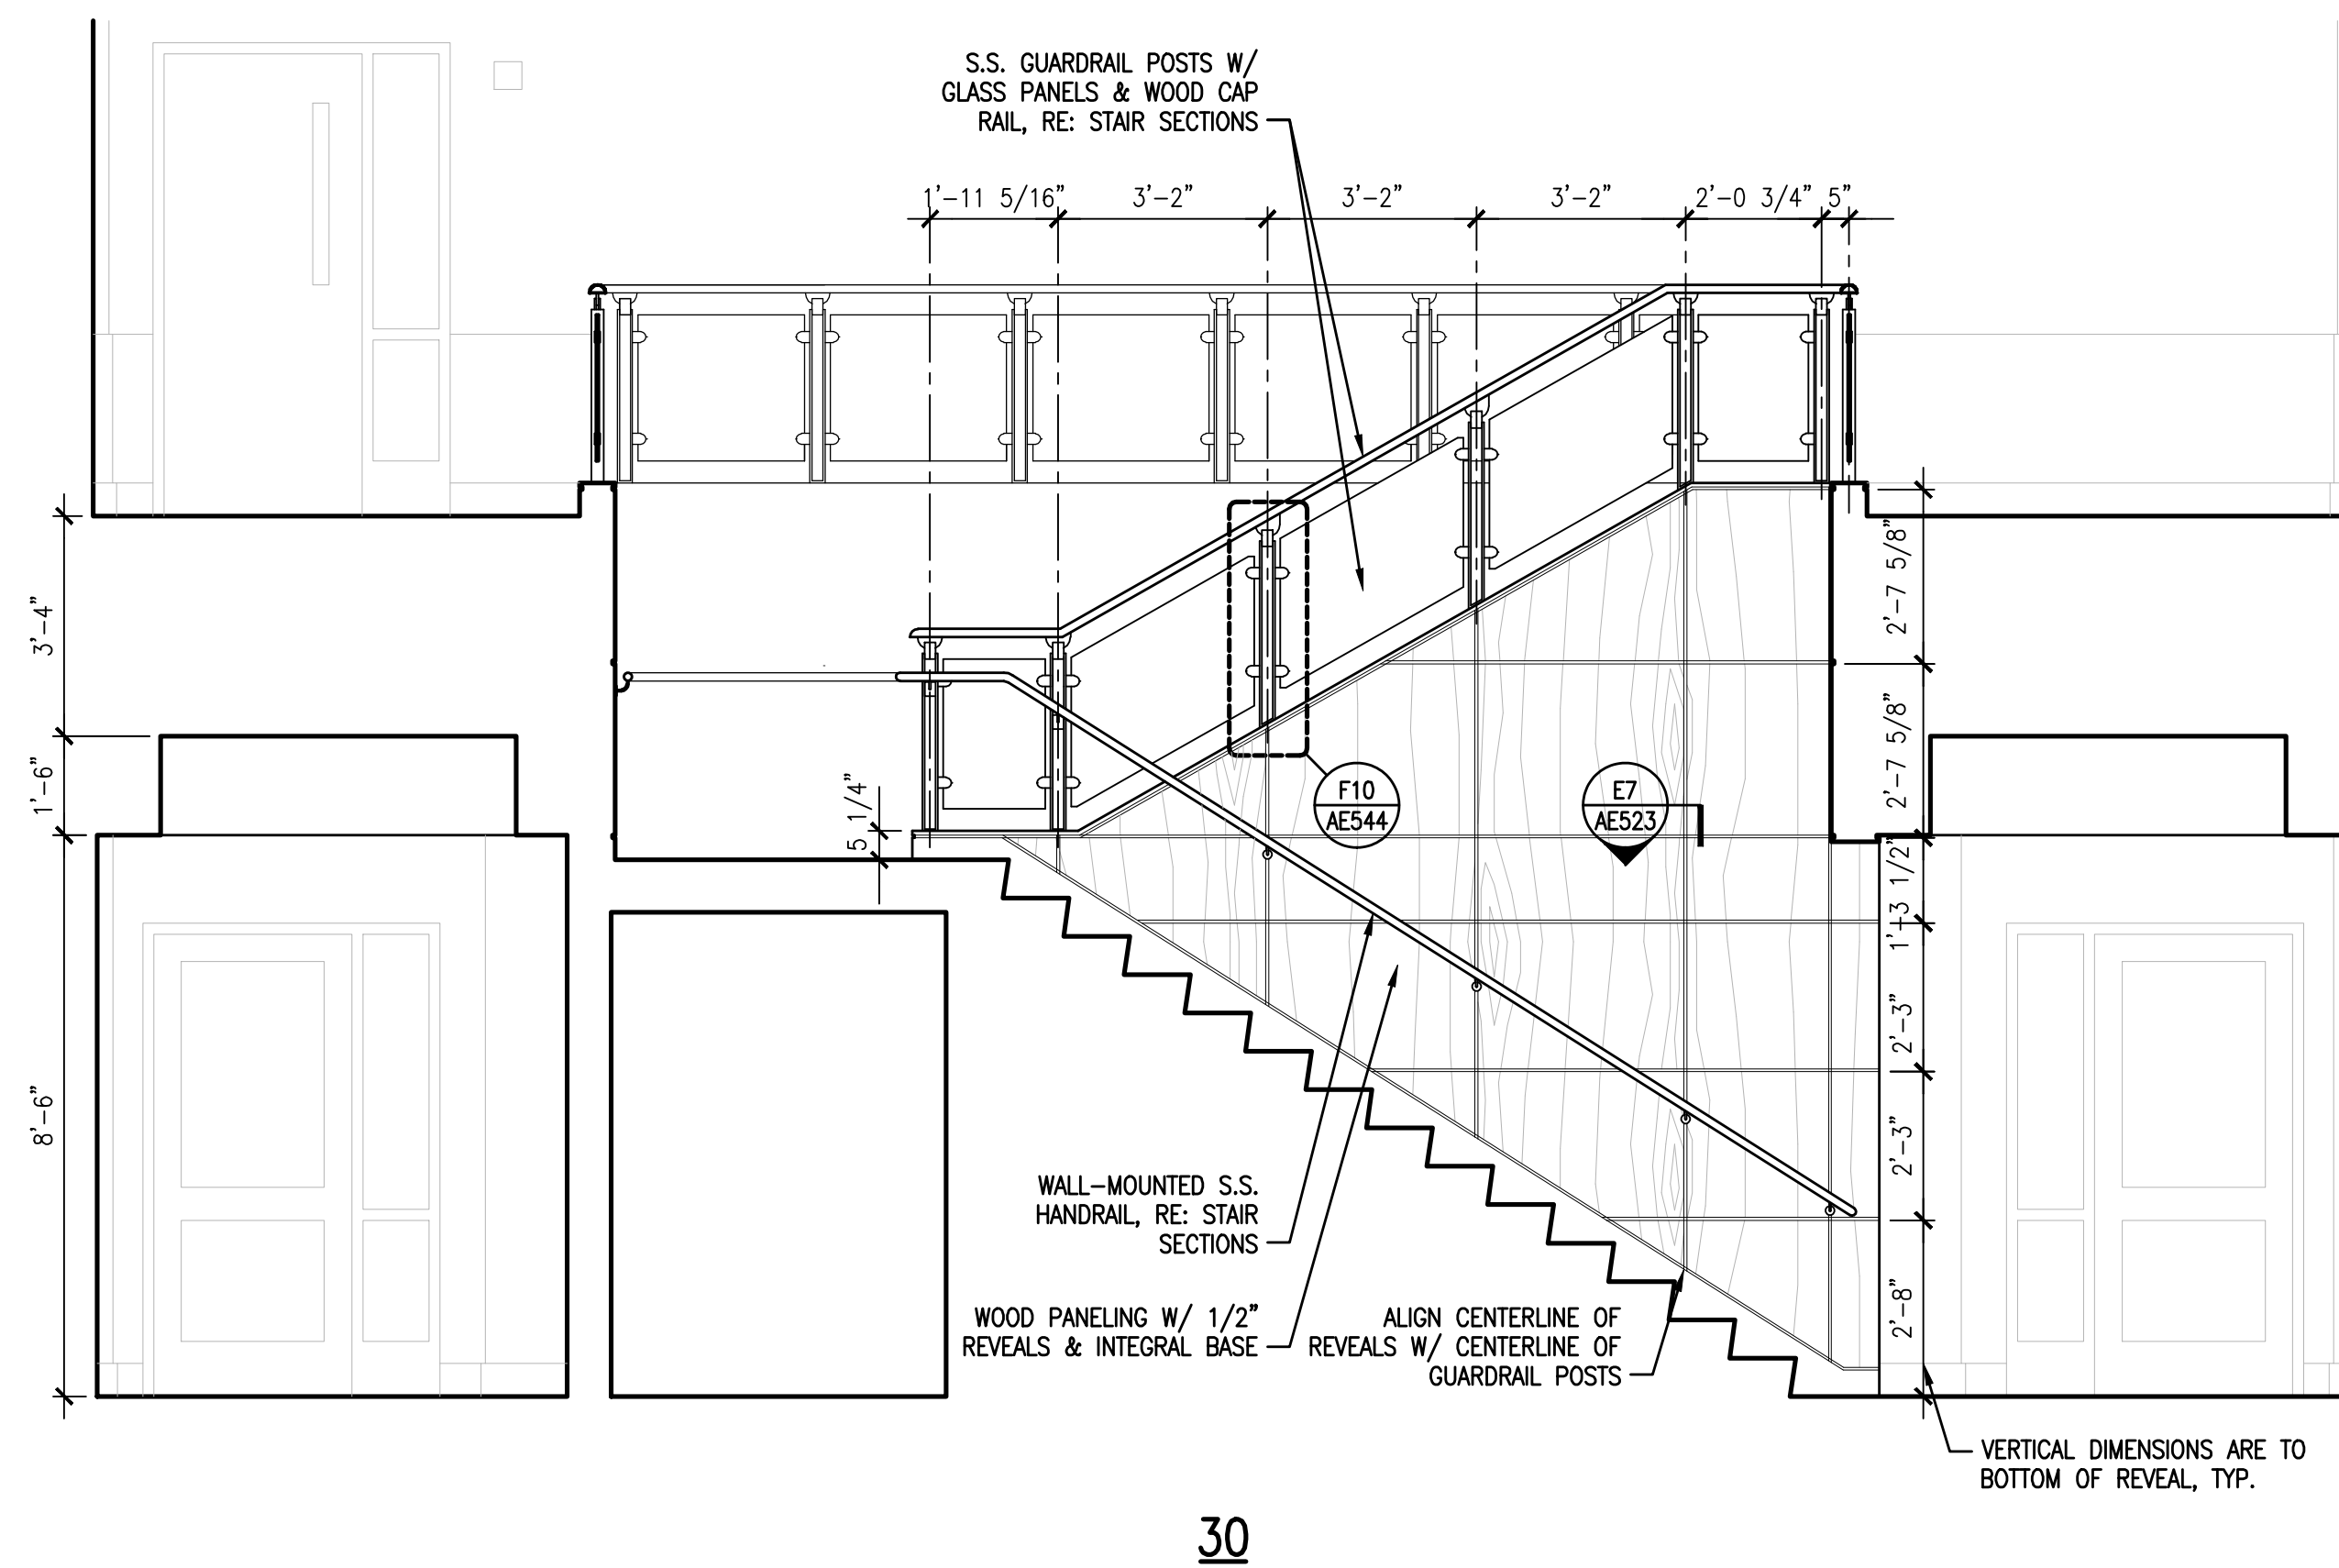


30

J1 INTERIOR ELEVATION - HALL 201a

3/8" = 1'-0"

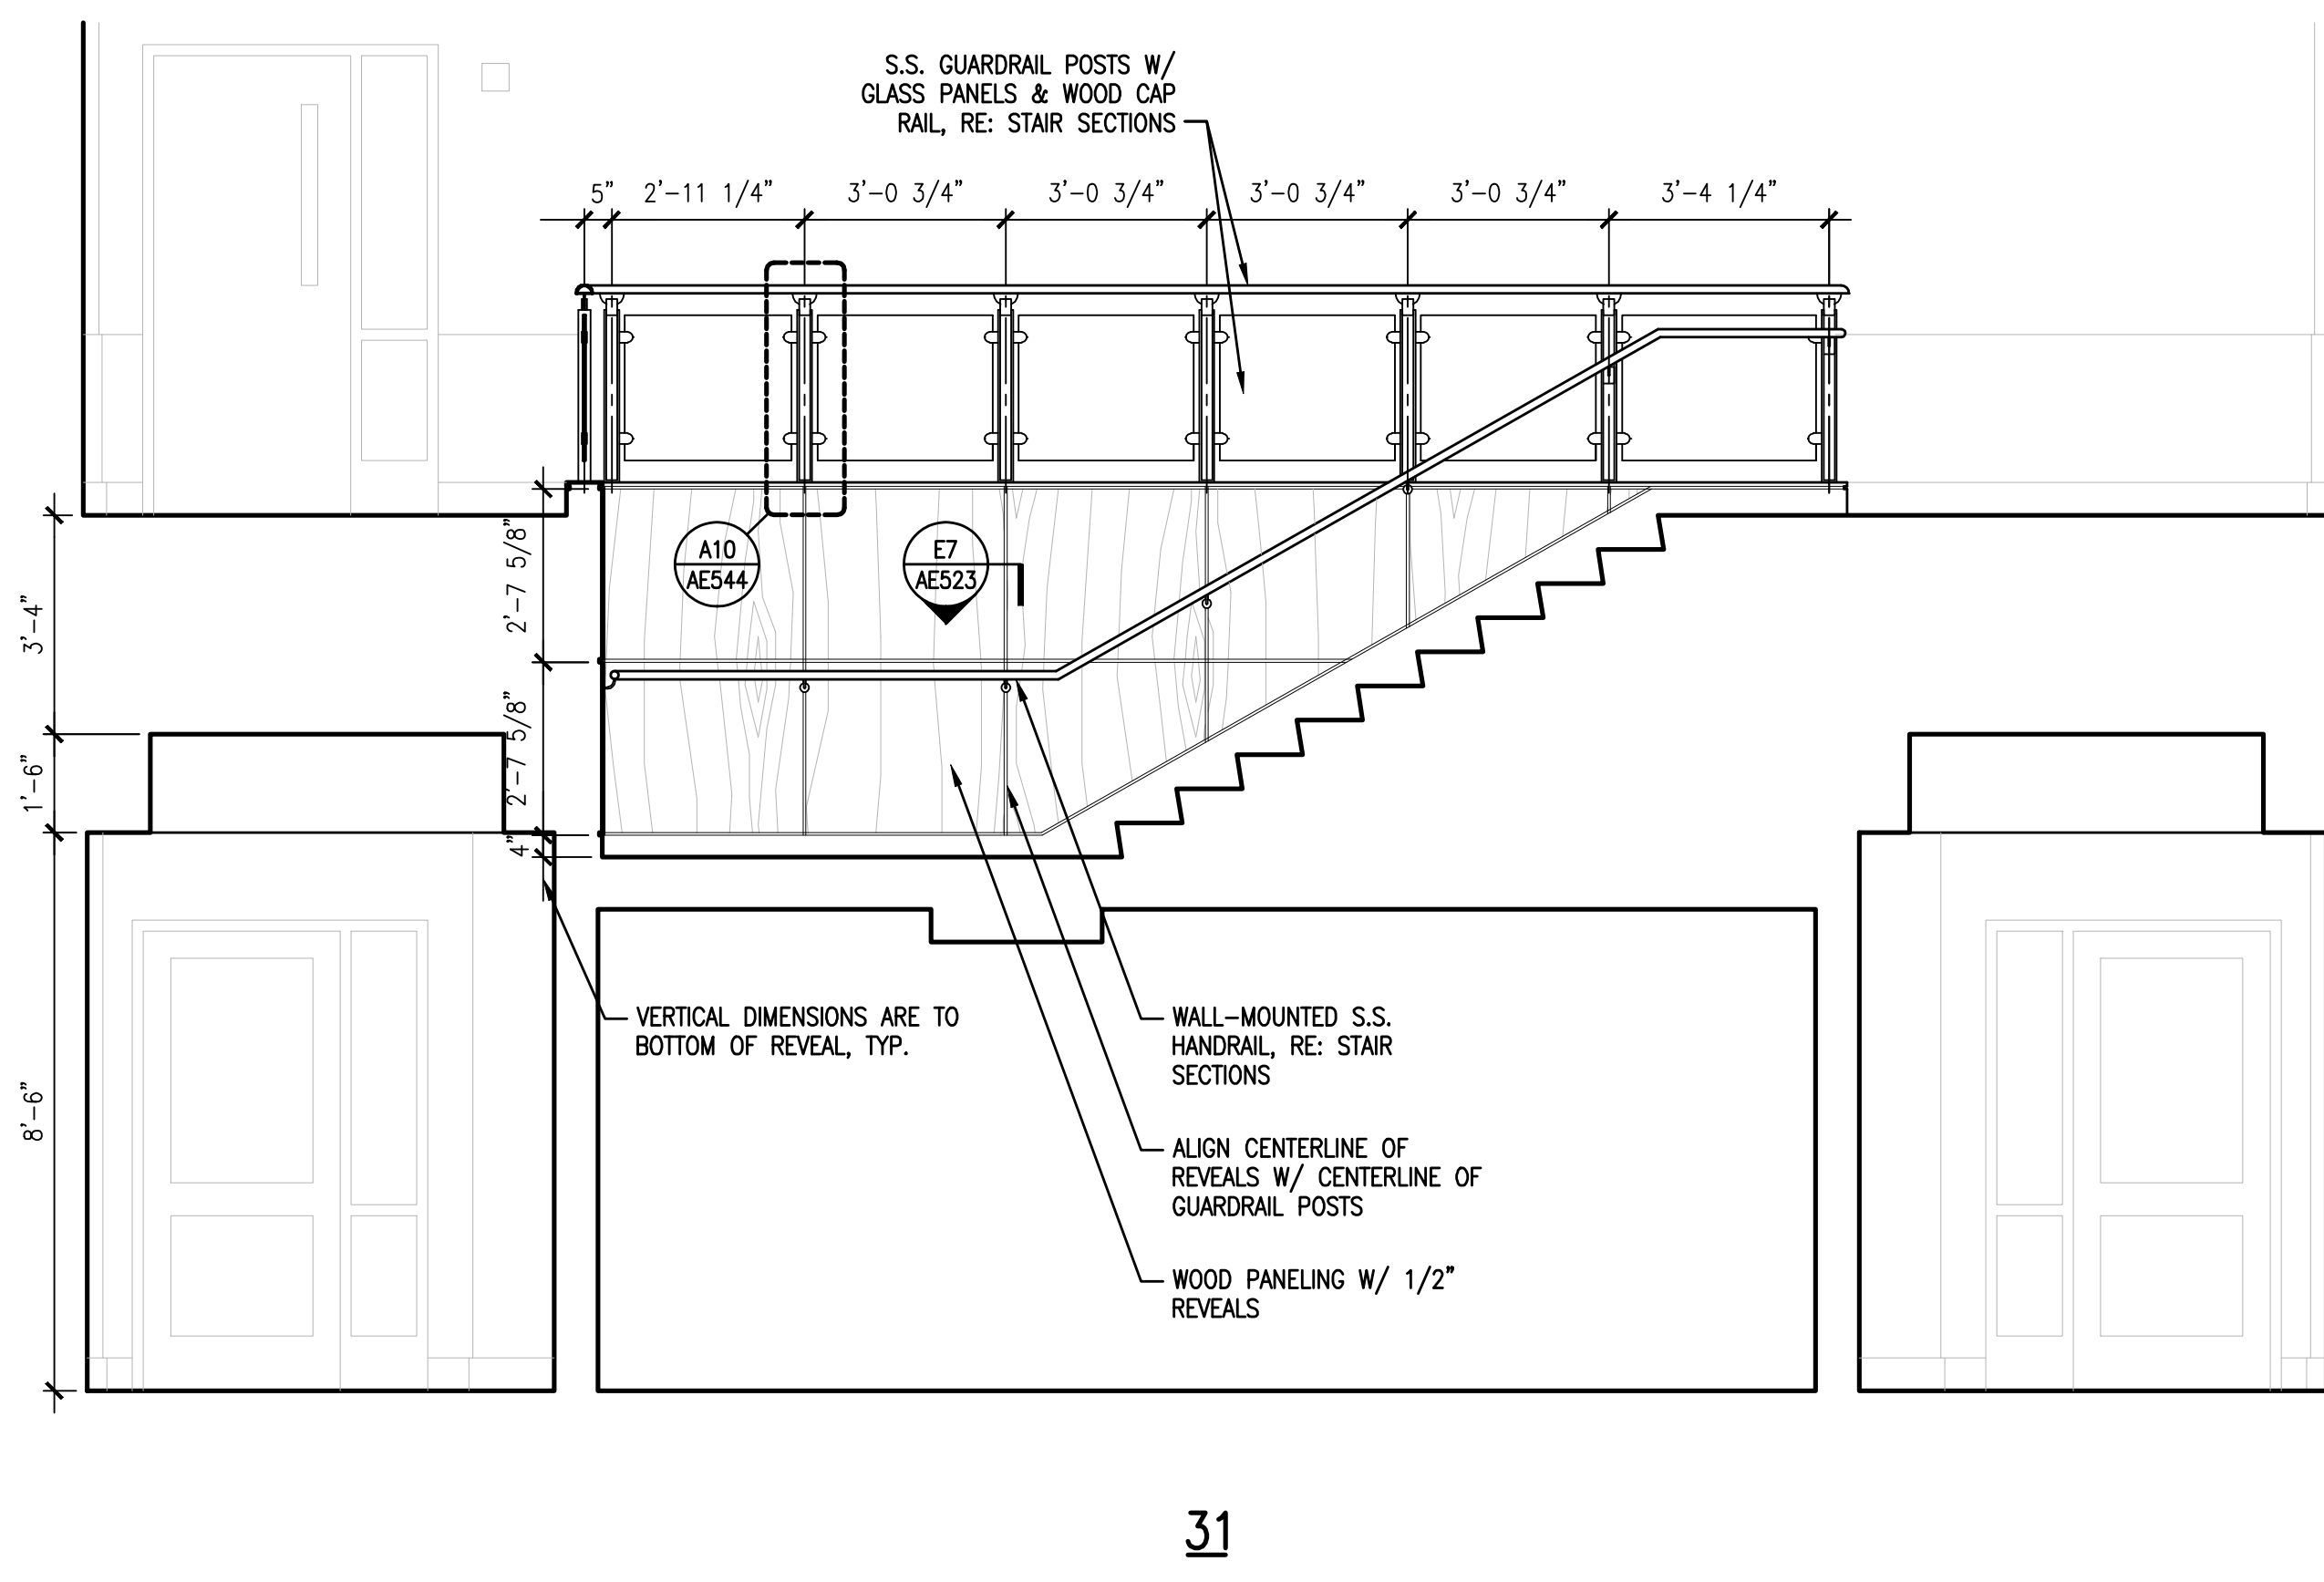

31

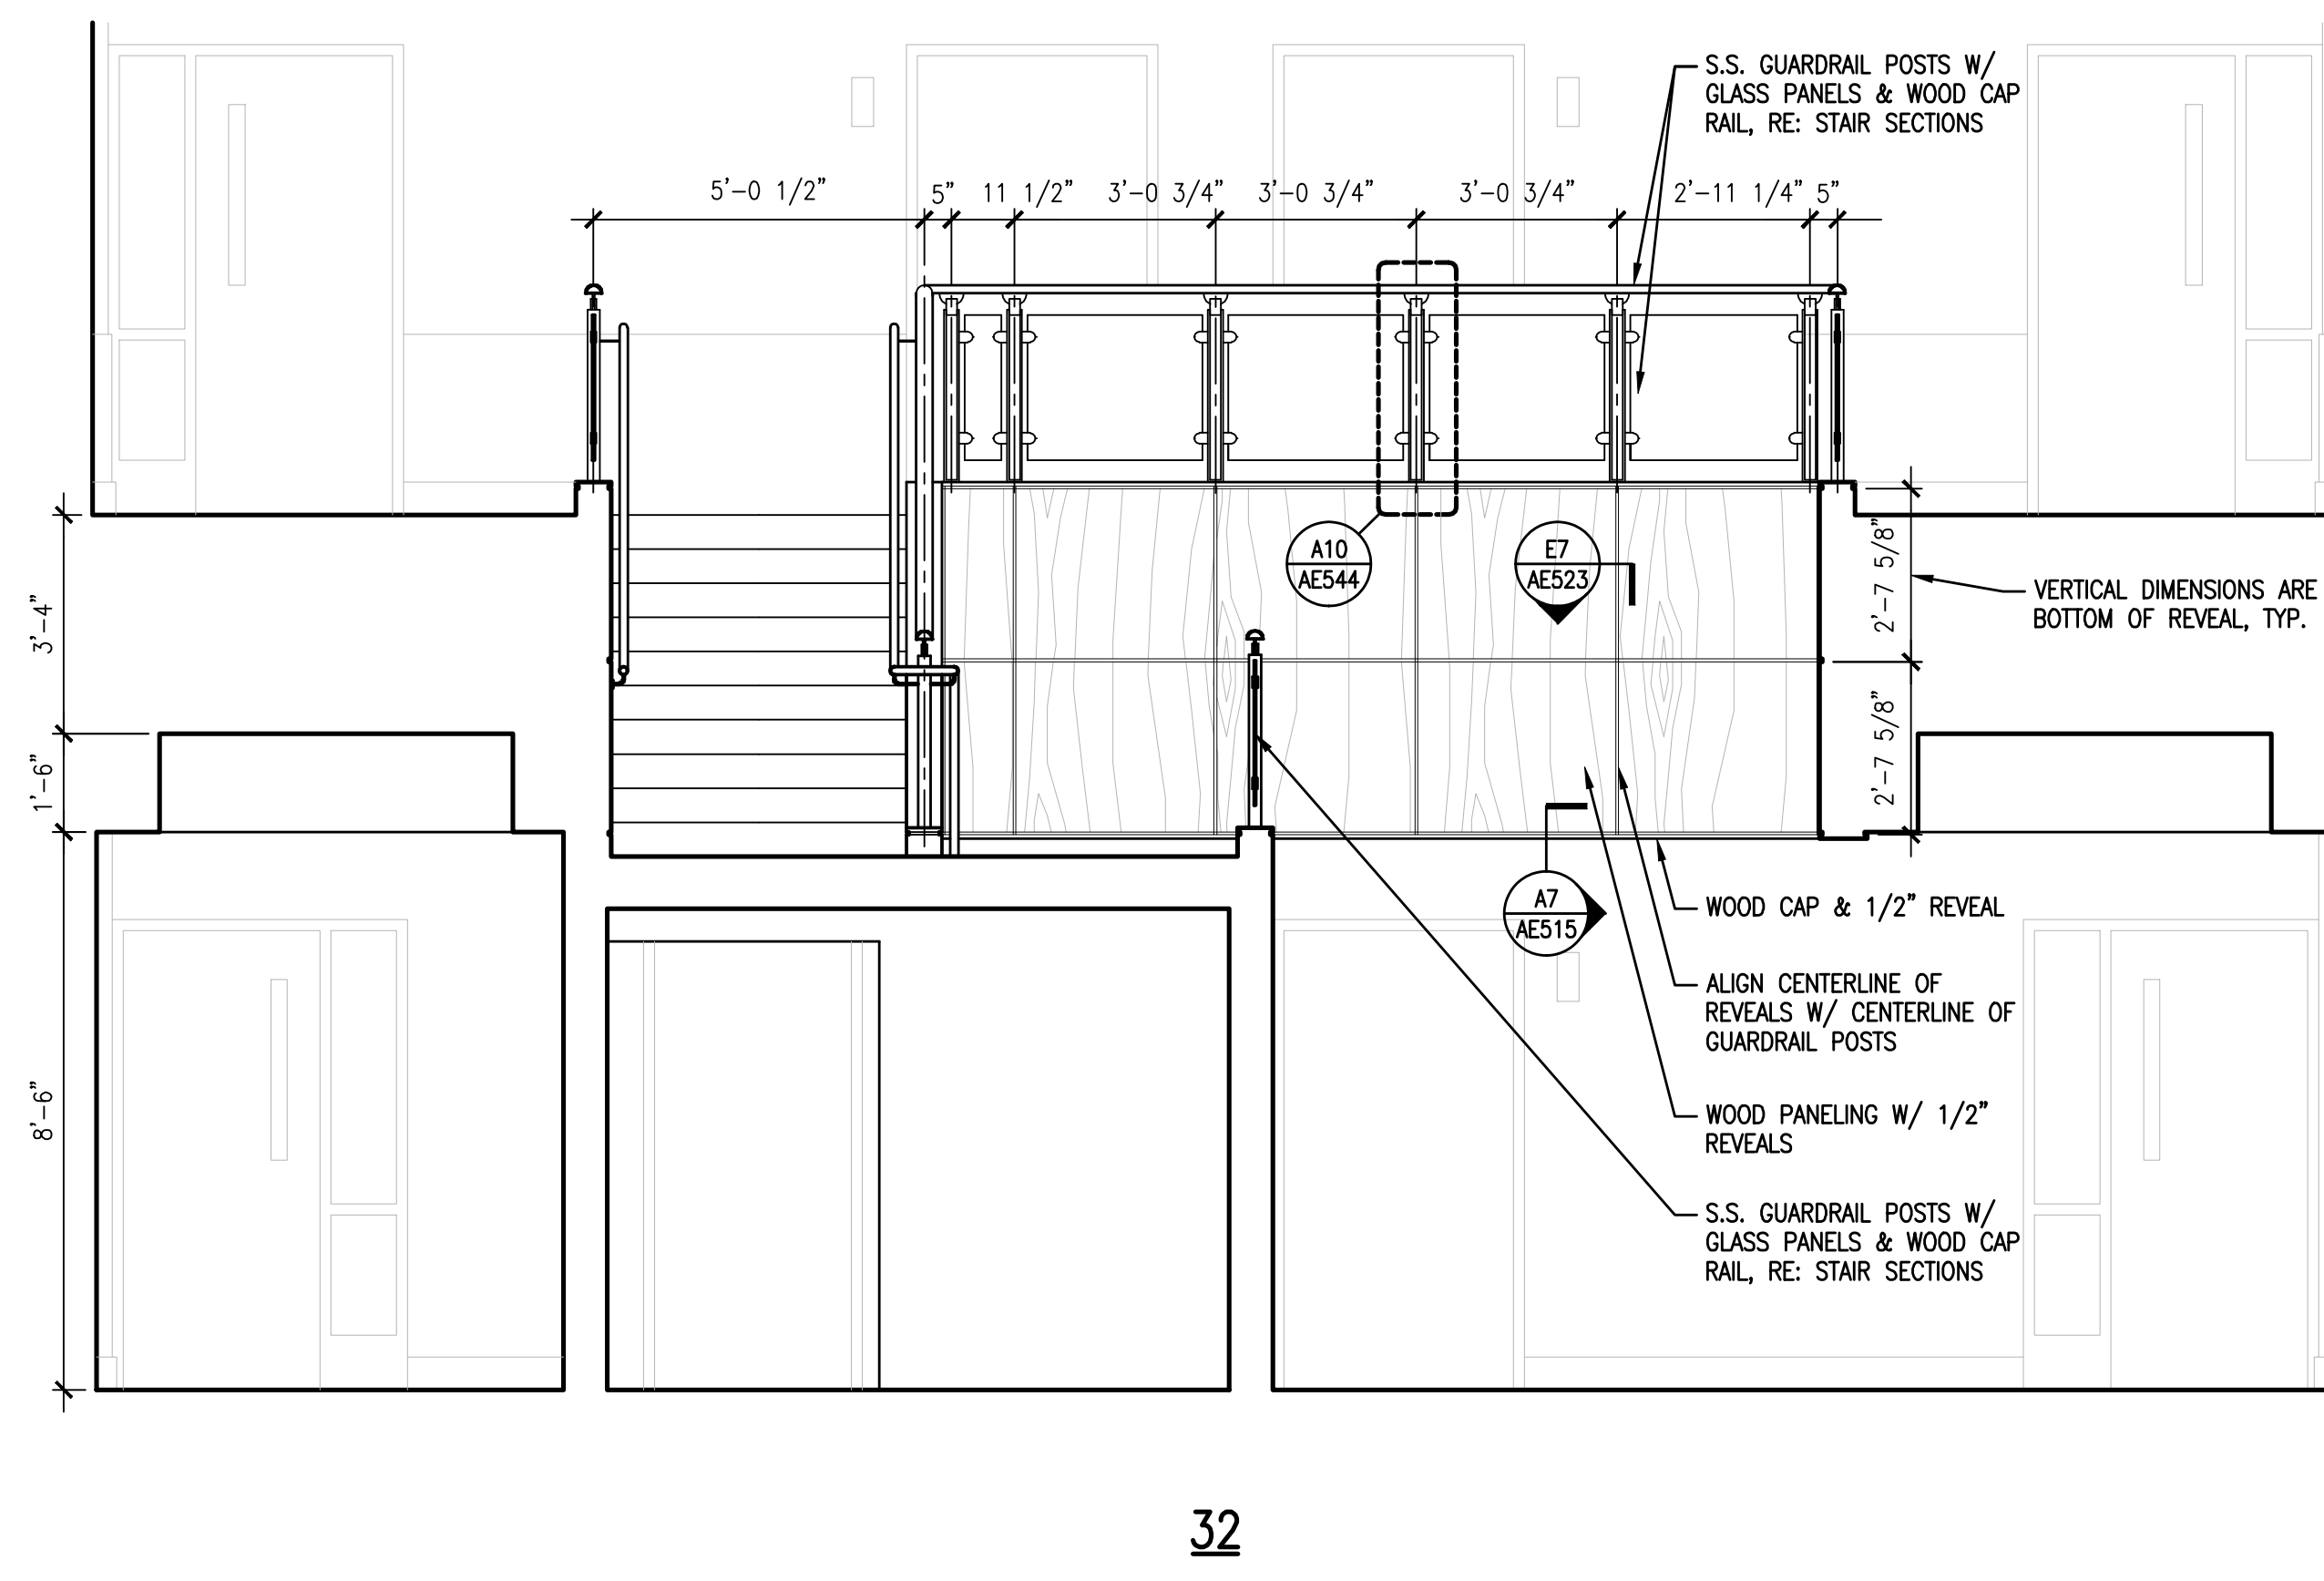

32

A1 INTERIOR ELEVATION - GALLERY 301

3/8" = 1'-0"

PROJECT TITLE: MAINE TURNPIKE AUTHORITY ADMINISTRATION BUILDING PORTLAND, MAINE
 CURRENT ISSUE STATUS: ISSUED FOR BIDDING/CONSTRUCTION 7-9-07

REV	DESCRIPTION	DATE
0	BIDDING/CONSTRUCTION	7-9-07

GRAPHIC SCALE: 0" = 1"
 SCALE: AS NOTED
 PROJECT MANAGER: SLB
 JC/DRAWN BY: TCM/DG
 A/E OF RECORD: SLB
 CAD FILE: AE214-06016
 PROJECT NO: 06016
 DATE: 7-9-07
 SHEET TITLE: INTERIOR ELEVATIONS