


GENERAL NOTES:


1. SEE G101 FOR PROJECT GENERAL NOTES.

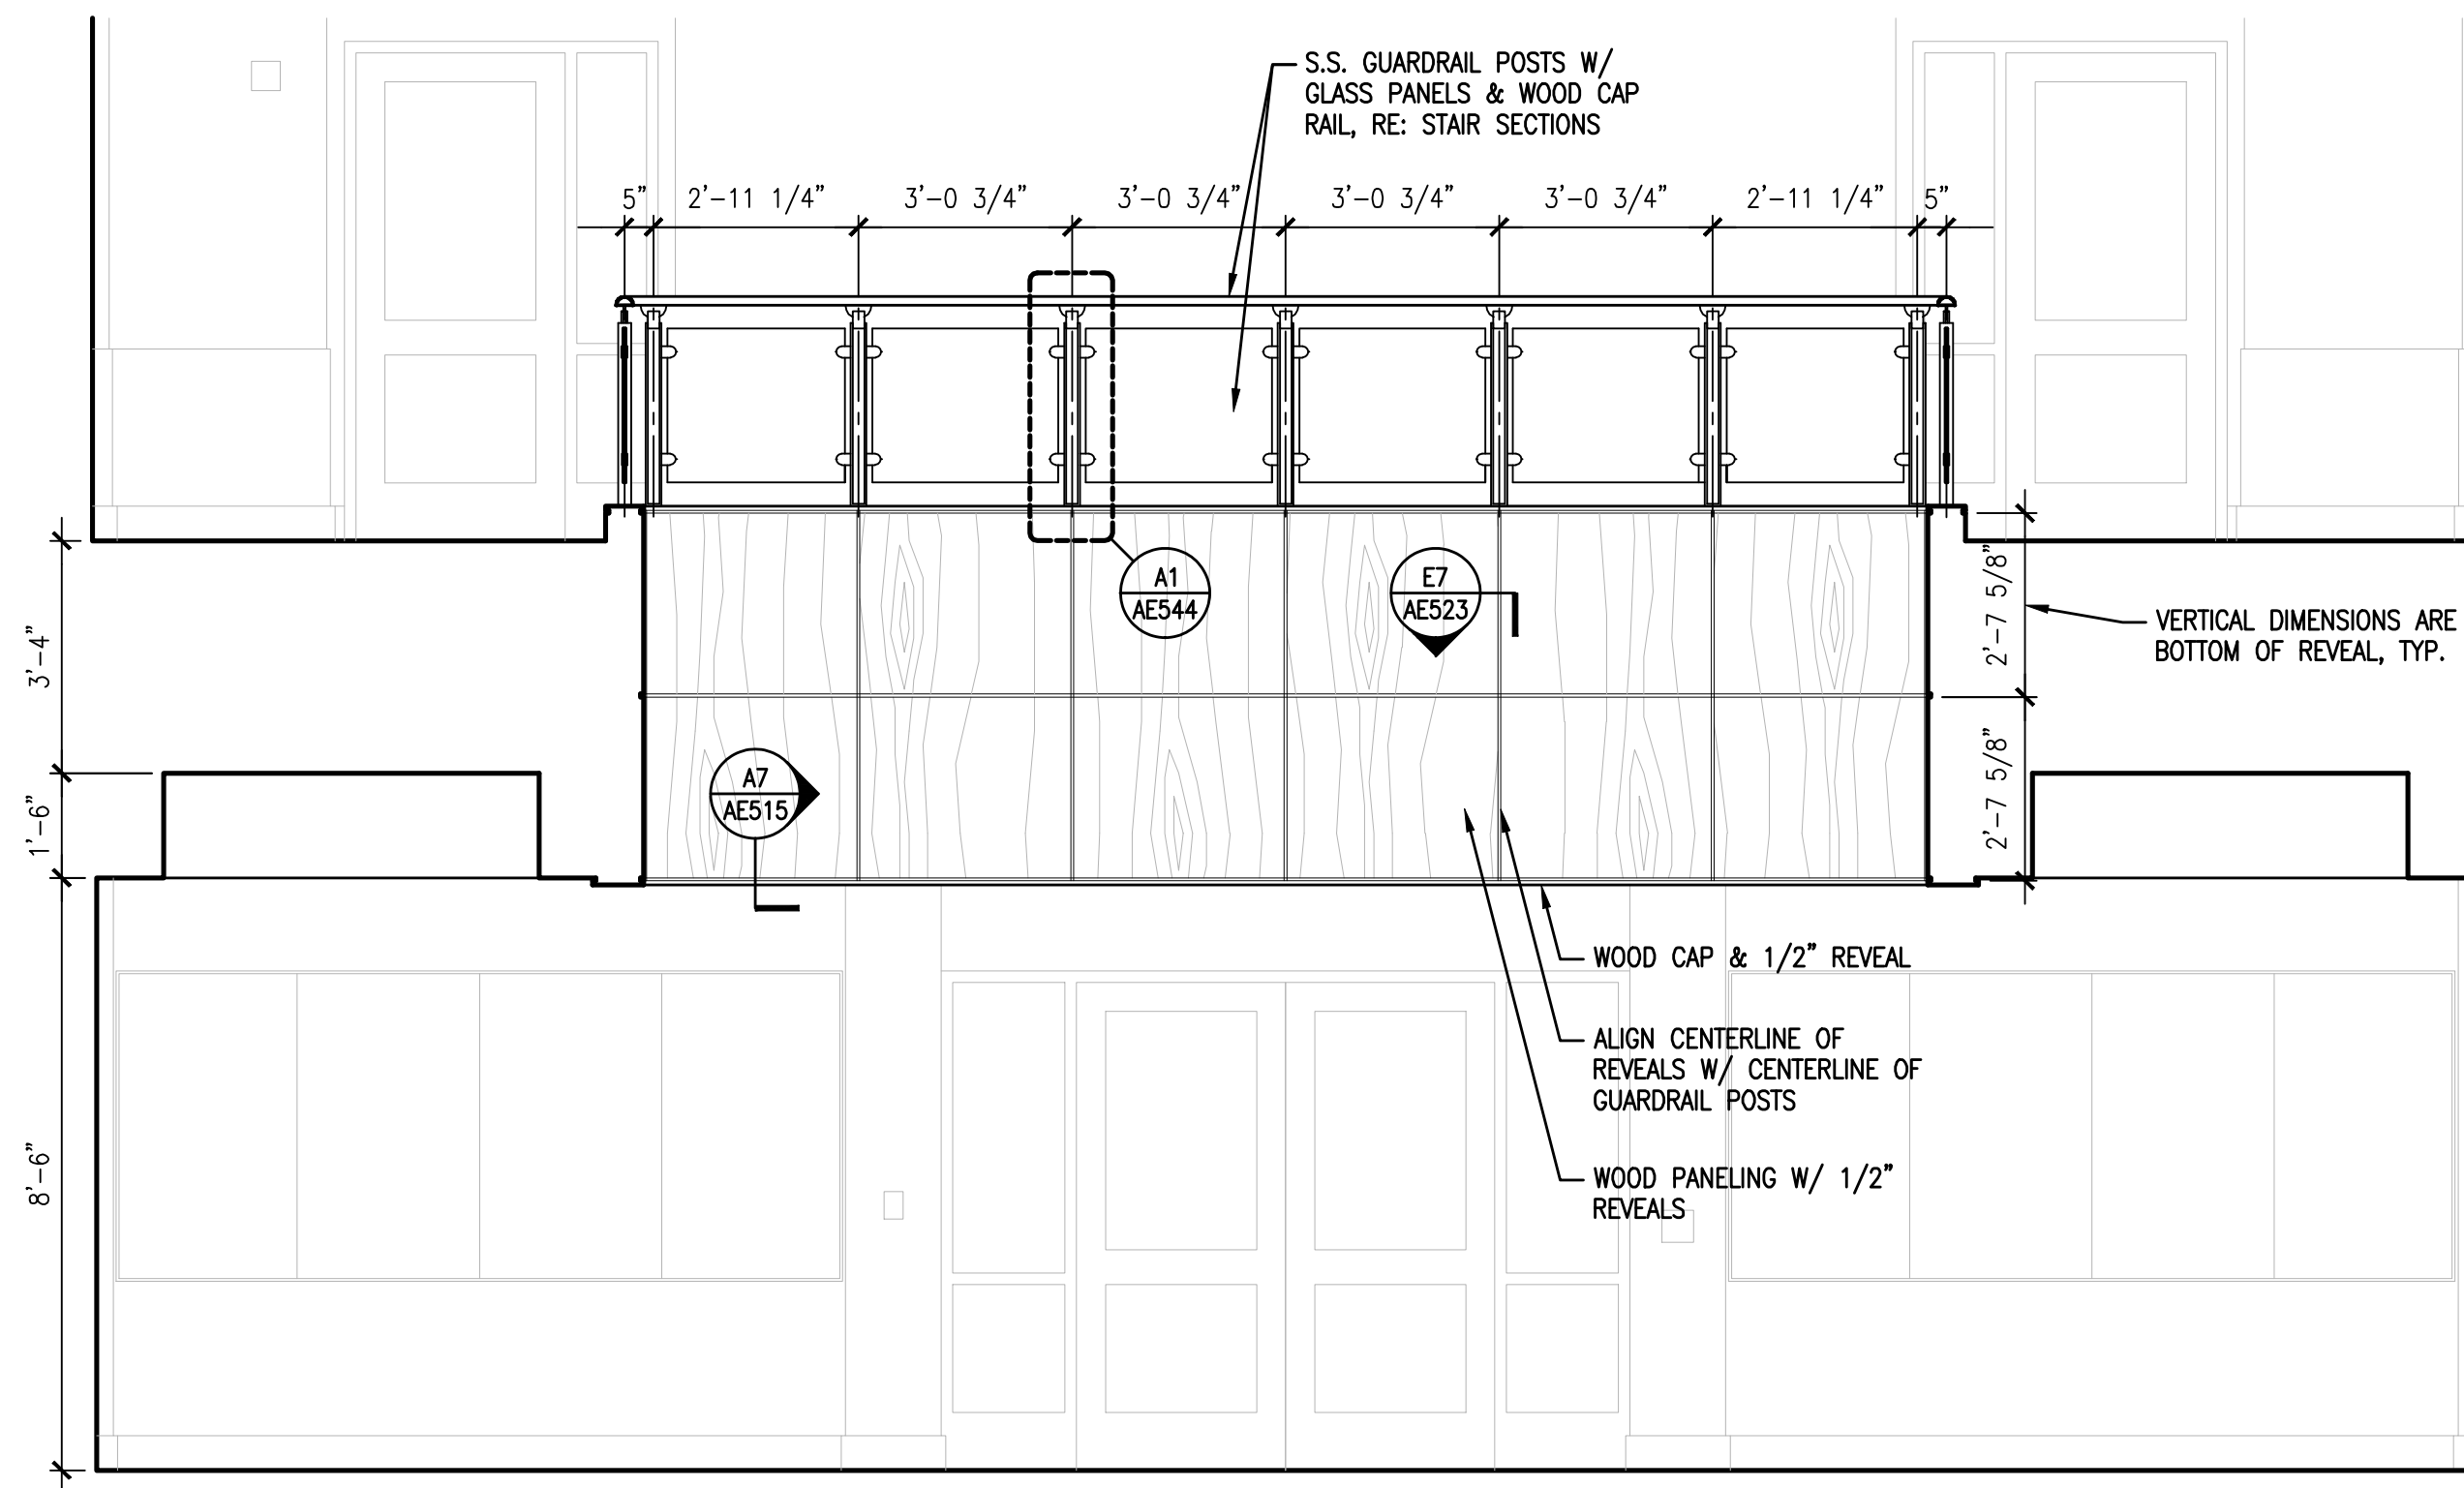

33

J6 INTERIOR ELEVATION – GALLERY 301

3/8" = 1'-0"

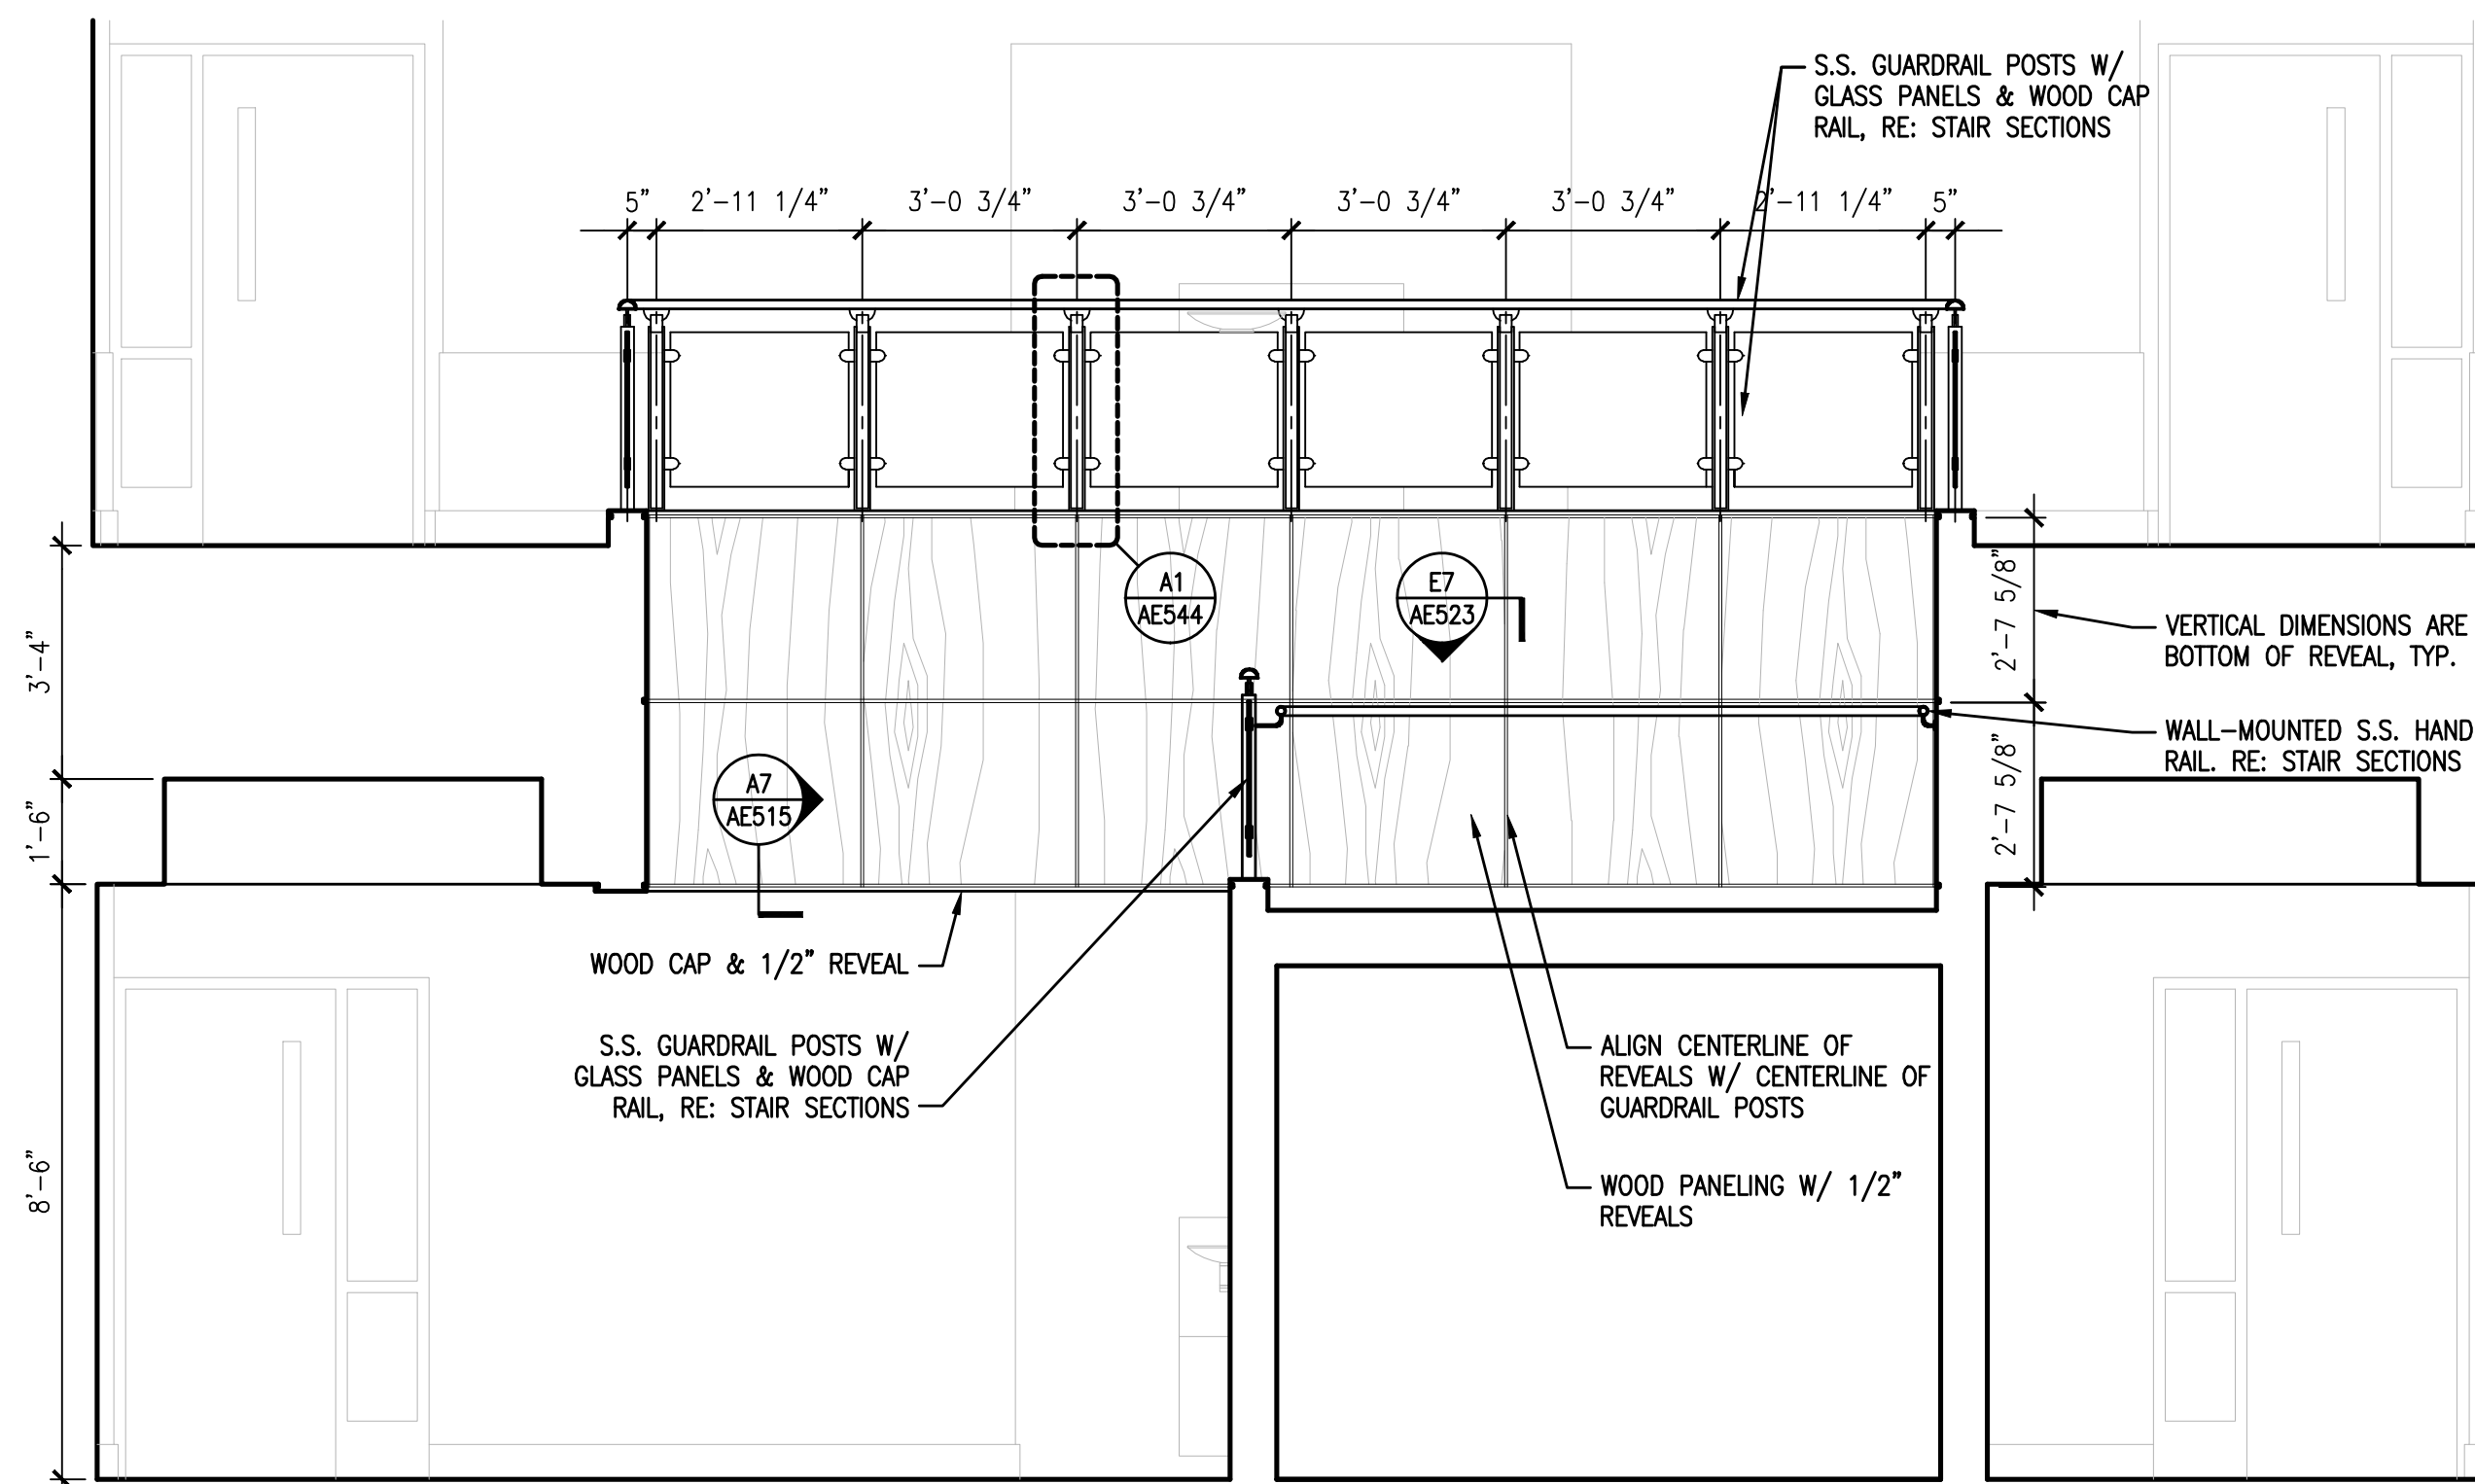

34

A6 INTERIOR ELEVATION – GALLERY 301

3/8" = 1'-0"

J1

*

E1

*

A1

*

PROJECT TITLE:
**MAINE TURNPIKE AUTHORITY
ADMINISTRATION BUILDING**
PORTLAND, MAINE

CURRENT ISSUE STATUS:
ISSUED FOR BIDDING/CONSTRUCTION
7-9-07

REV	DESCRIPTION	DATE
0	BIDDING/CONSTRUCTION	7-9-07

GRAPHIC SCALE:



SCALE:	AS NOTED
PROJECT MANAGER:	SLB
JC/DRAWN BY:	TCM/DG
A/E OF RECORD:	SLB
CAD FILE:	AE215-06016
PROJECT NO:	06016
DATE:	7-9-07

SHEET TITLE:
**INTERIOR
ELEVATIONS**

SHEET No.
AE215