
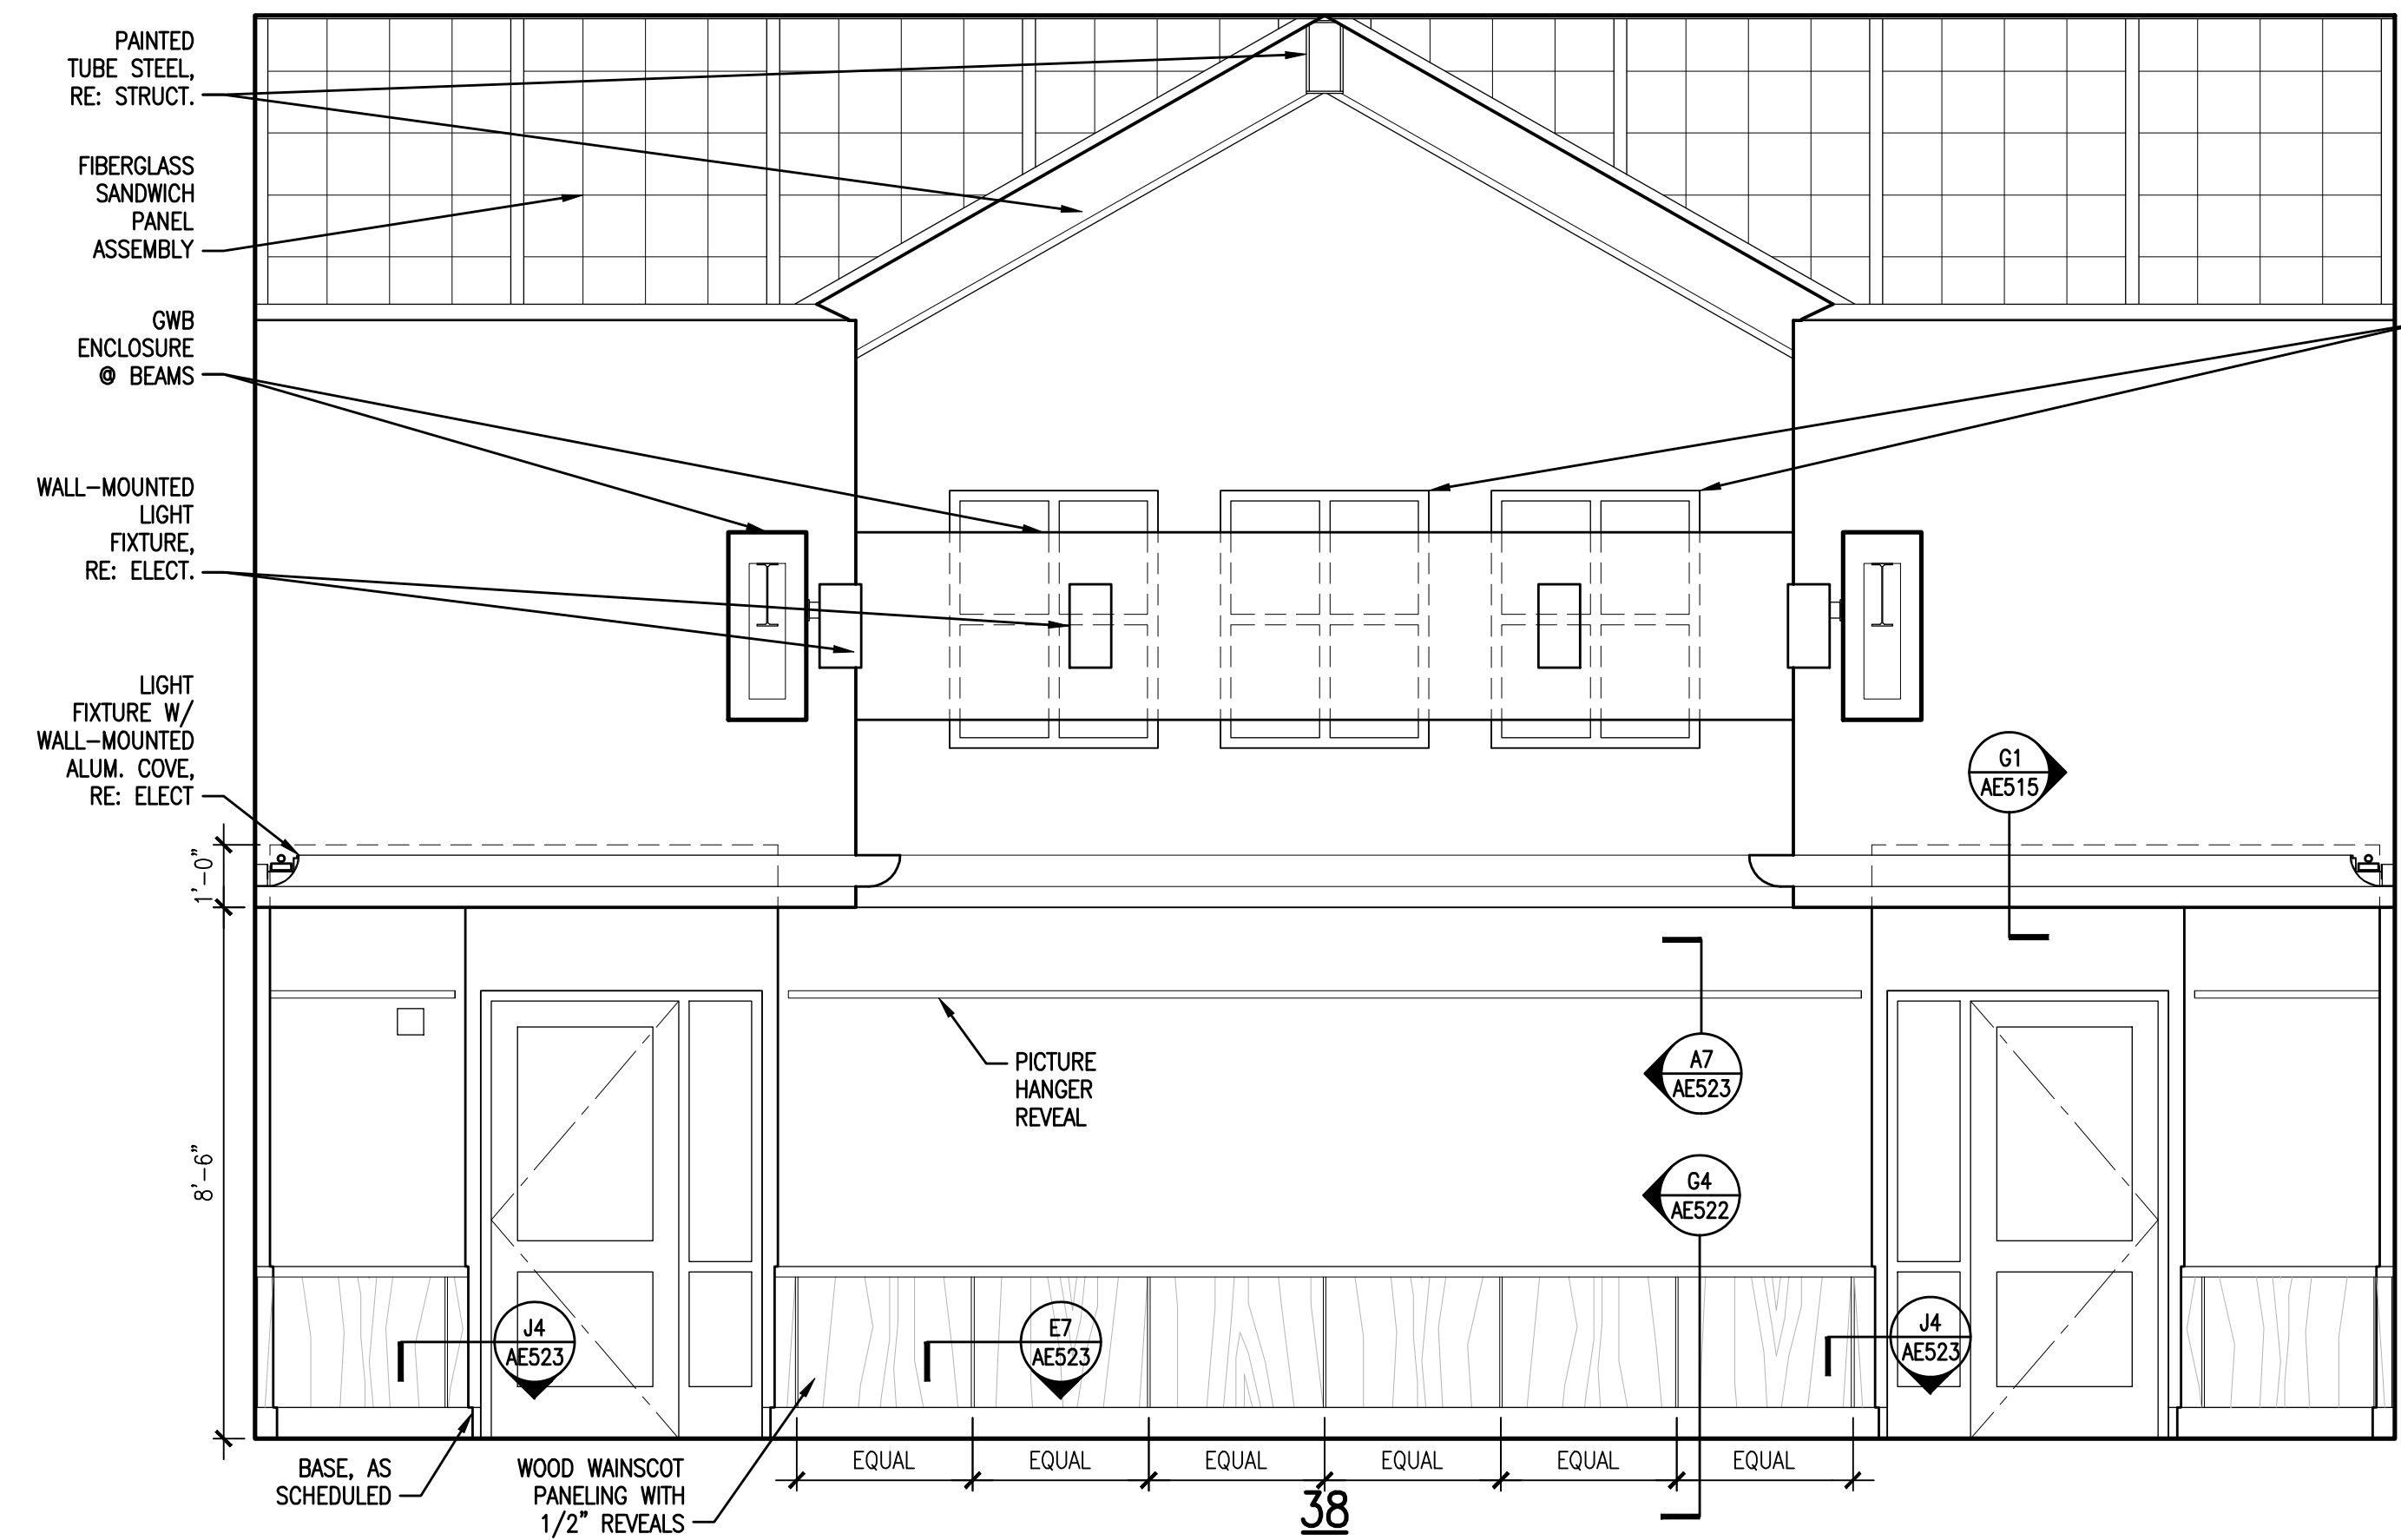


J1 INTERIOR ELEVATIONS - GALLERY 301

3/8" = 1'-0"

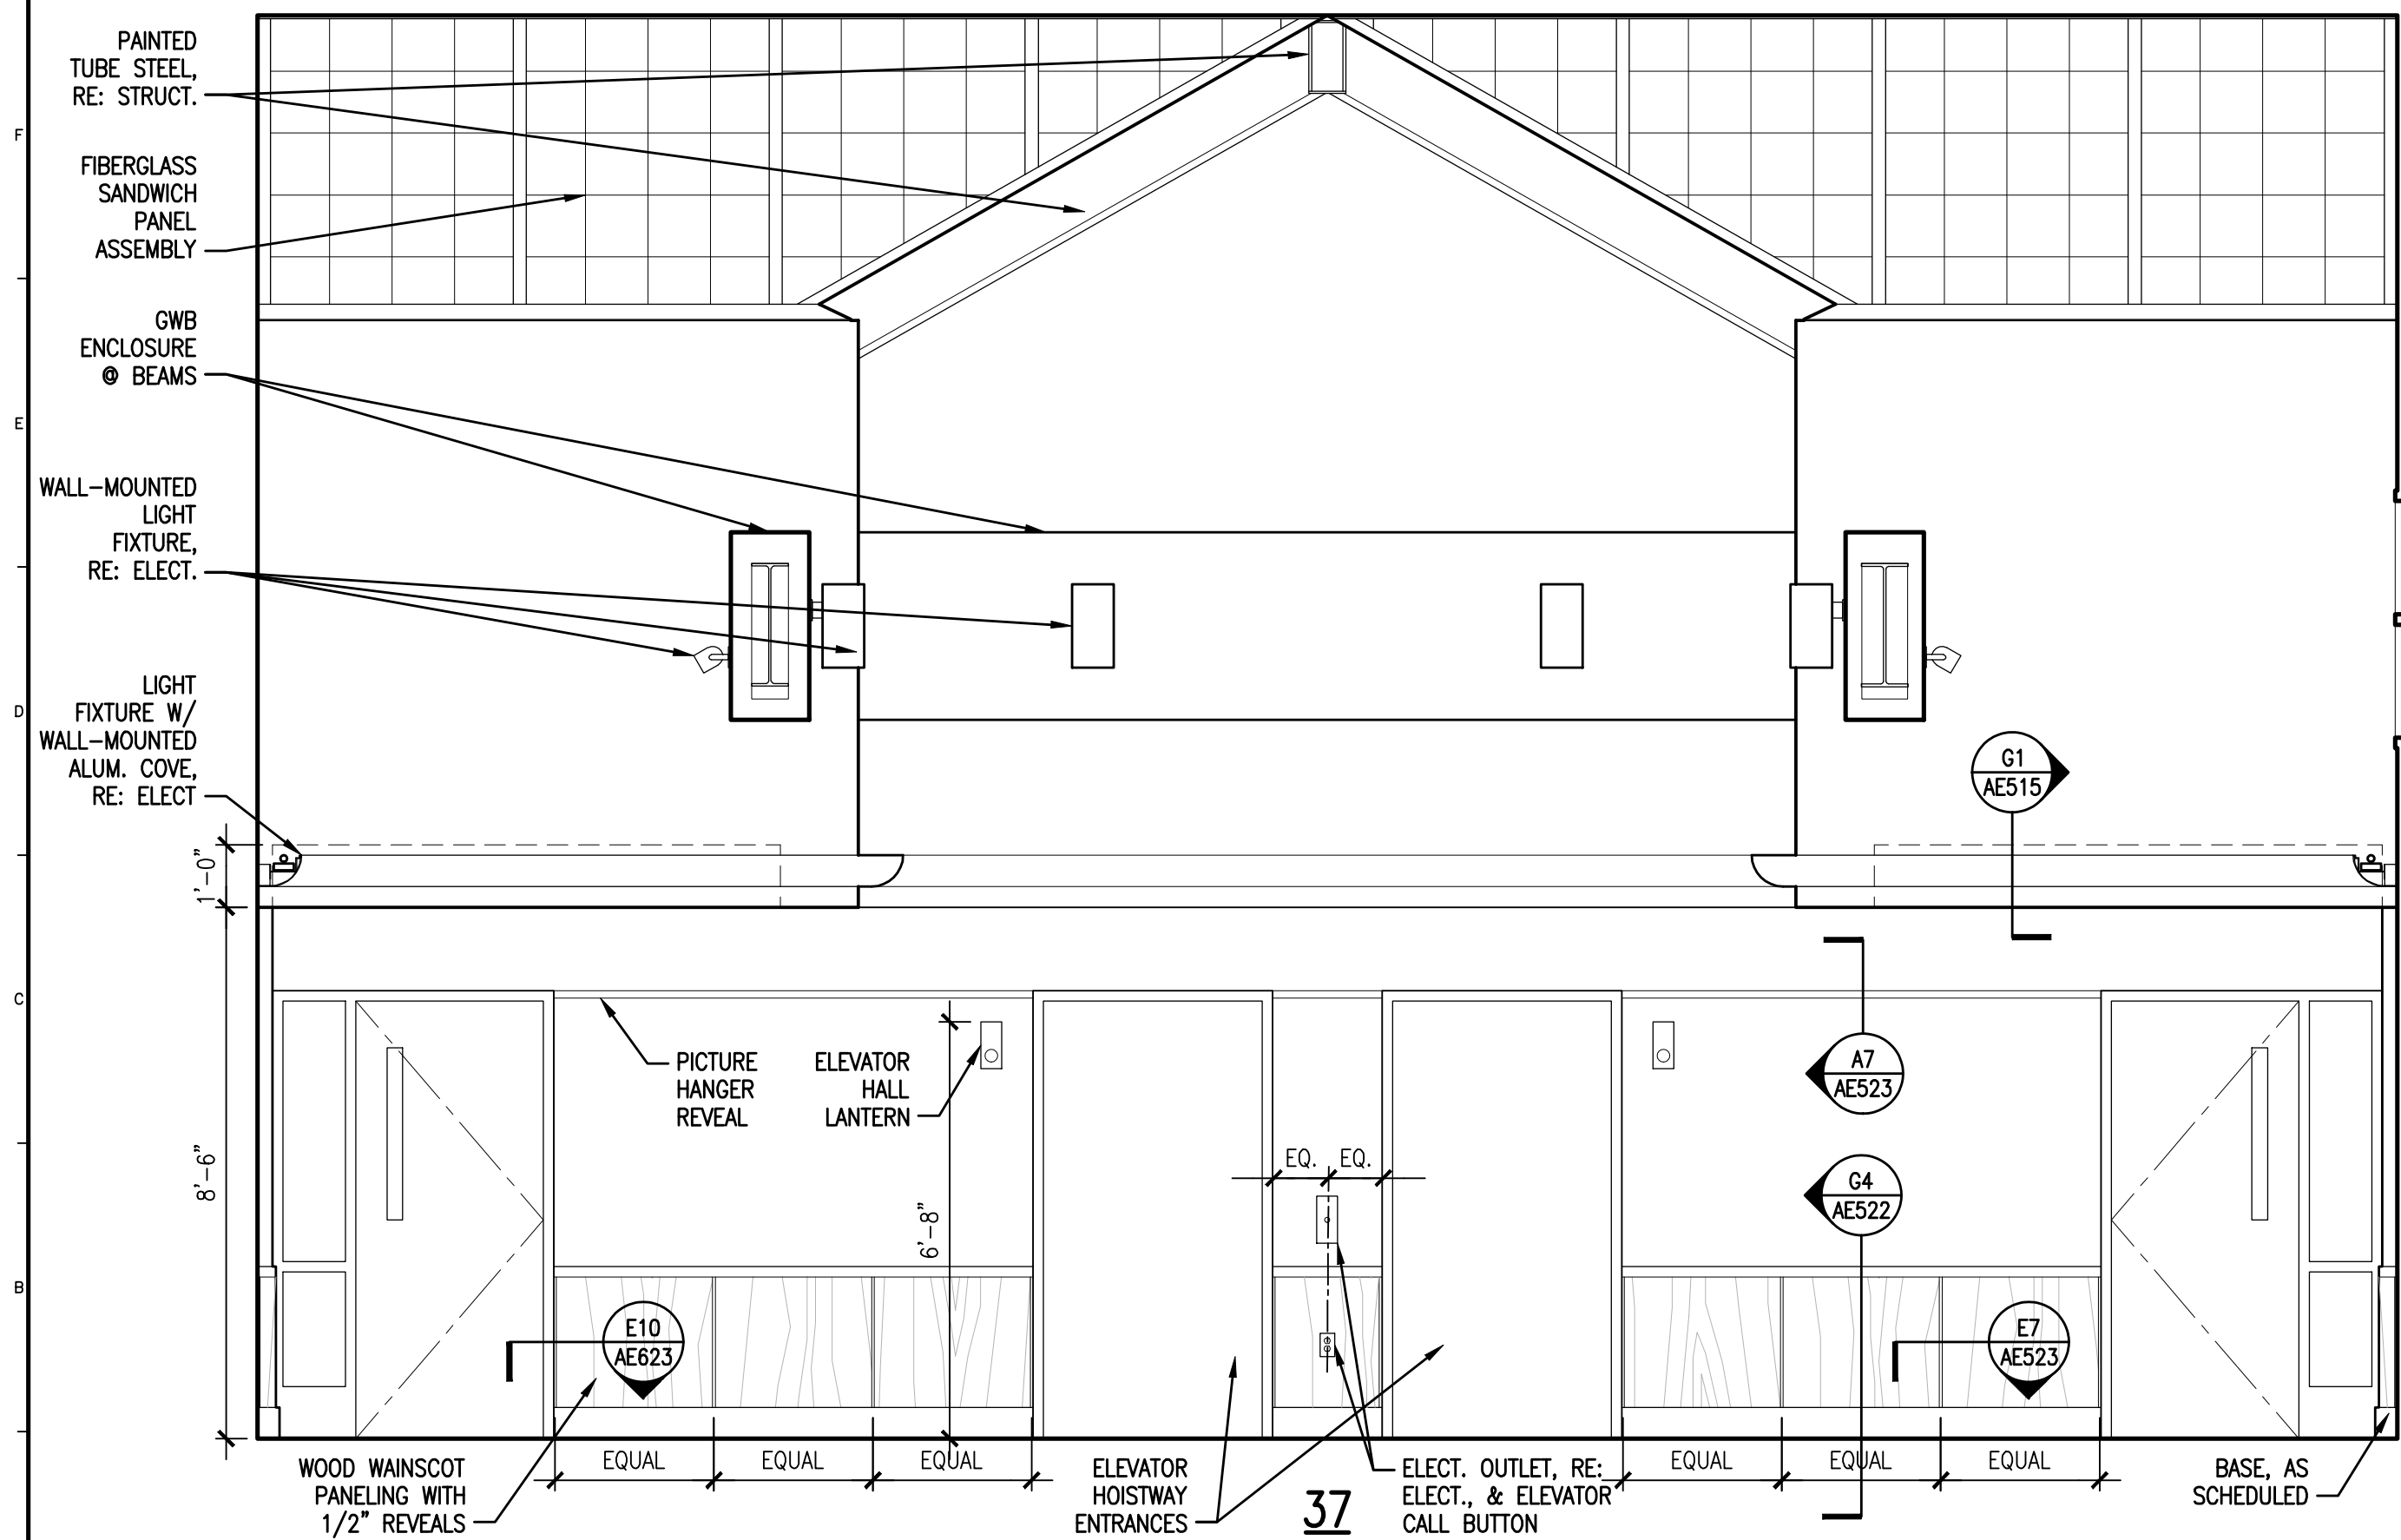

A1 INTERIOR ELEVATIONS - GALLERY 301

3/8" = 1'-0"

REV	DESCRIPTION	DATE
0	BIDDING/CONSTRUCTION	7-9-07

GRAPHIC SCALE: 0" = 1"

SCALE: AS NOTED

PROJECT MANAGER: SLB

JC/DRAWN BY: TCM/DG

A/E OF RECORD: SLB

CAD FILE: AE216-06016

PROJECT NO: 06016

DATE: 7-9-07

SHEET TITLE: INTERIOR ELEVATIONS