



REV	DESCRIPTION	DATE
0	BIDDING/CONSTRUCTION	7-9-07

GRAPHIC SCALE:
0" = 1"

SCALE: AS NOTED
PROJECT MANAGER: SLB
JC/DRAWN BY: TCM/DG
A/E OF RECORD: SLB
CAD FILE: AE217-06016
PROJECT NO: 06016
DATE: 7-9-07



SHEET TITLE:
INTERIOR ELEVATIONS

SHEET No.
AE217
© copyright 2007 SMRT Inc.

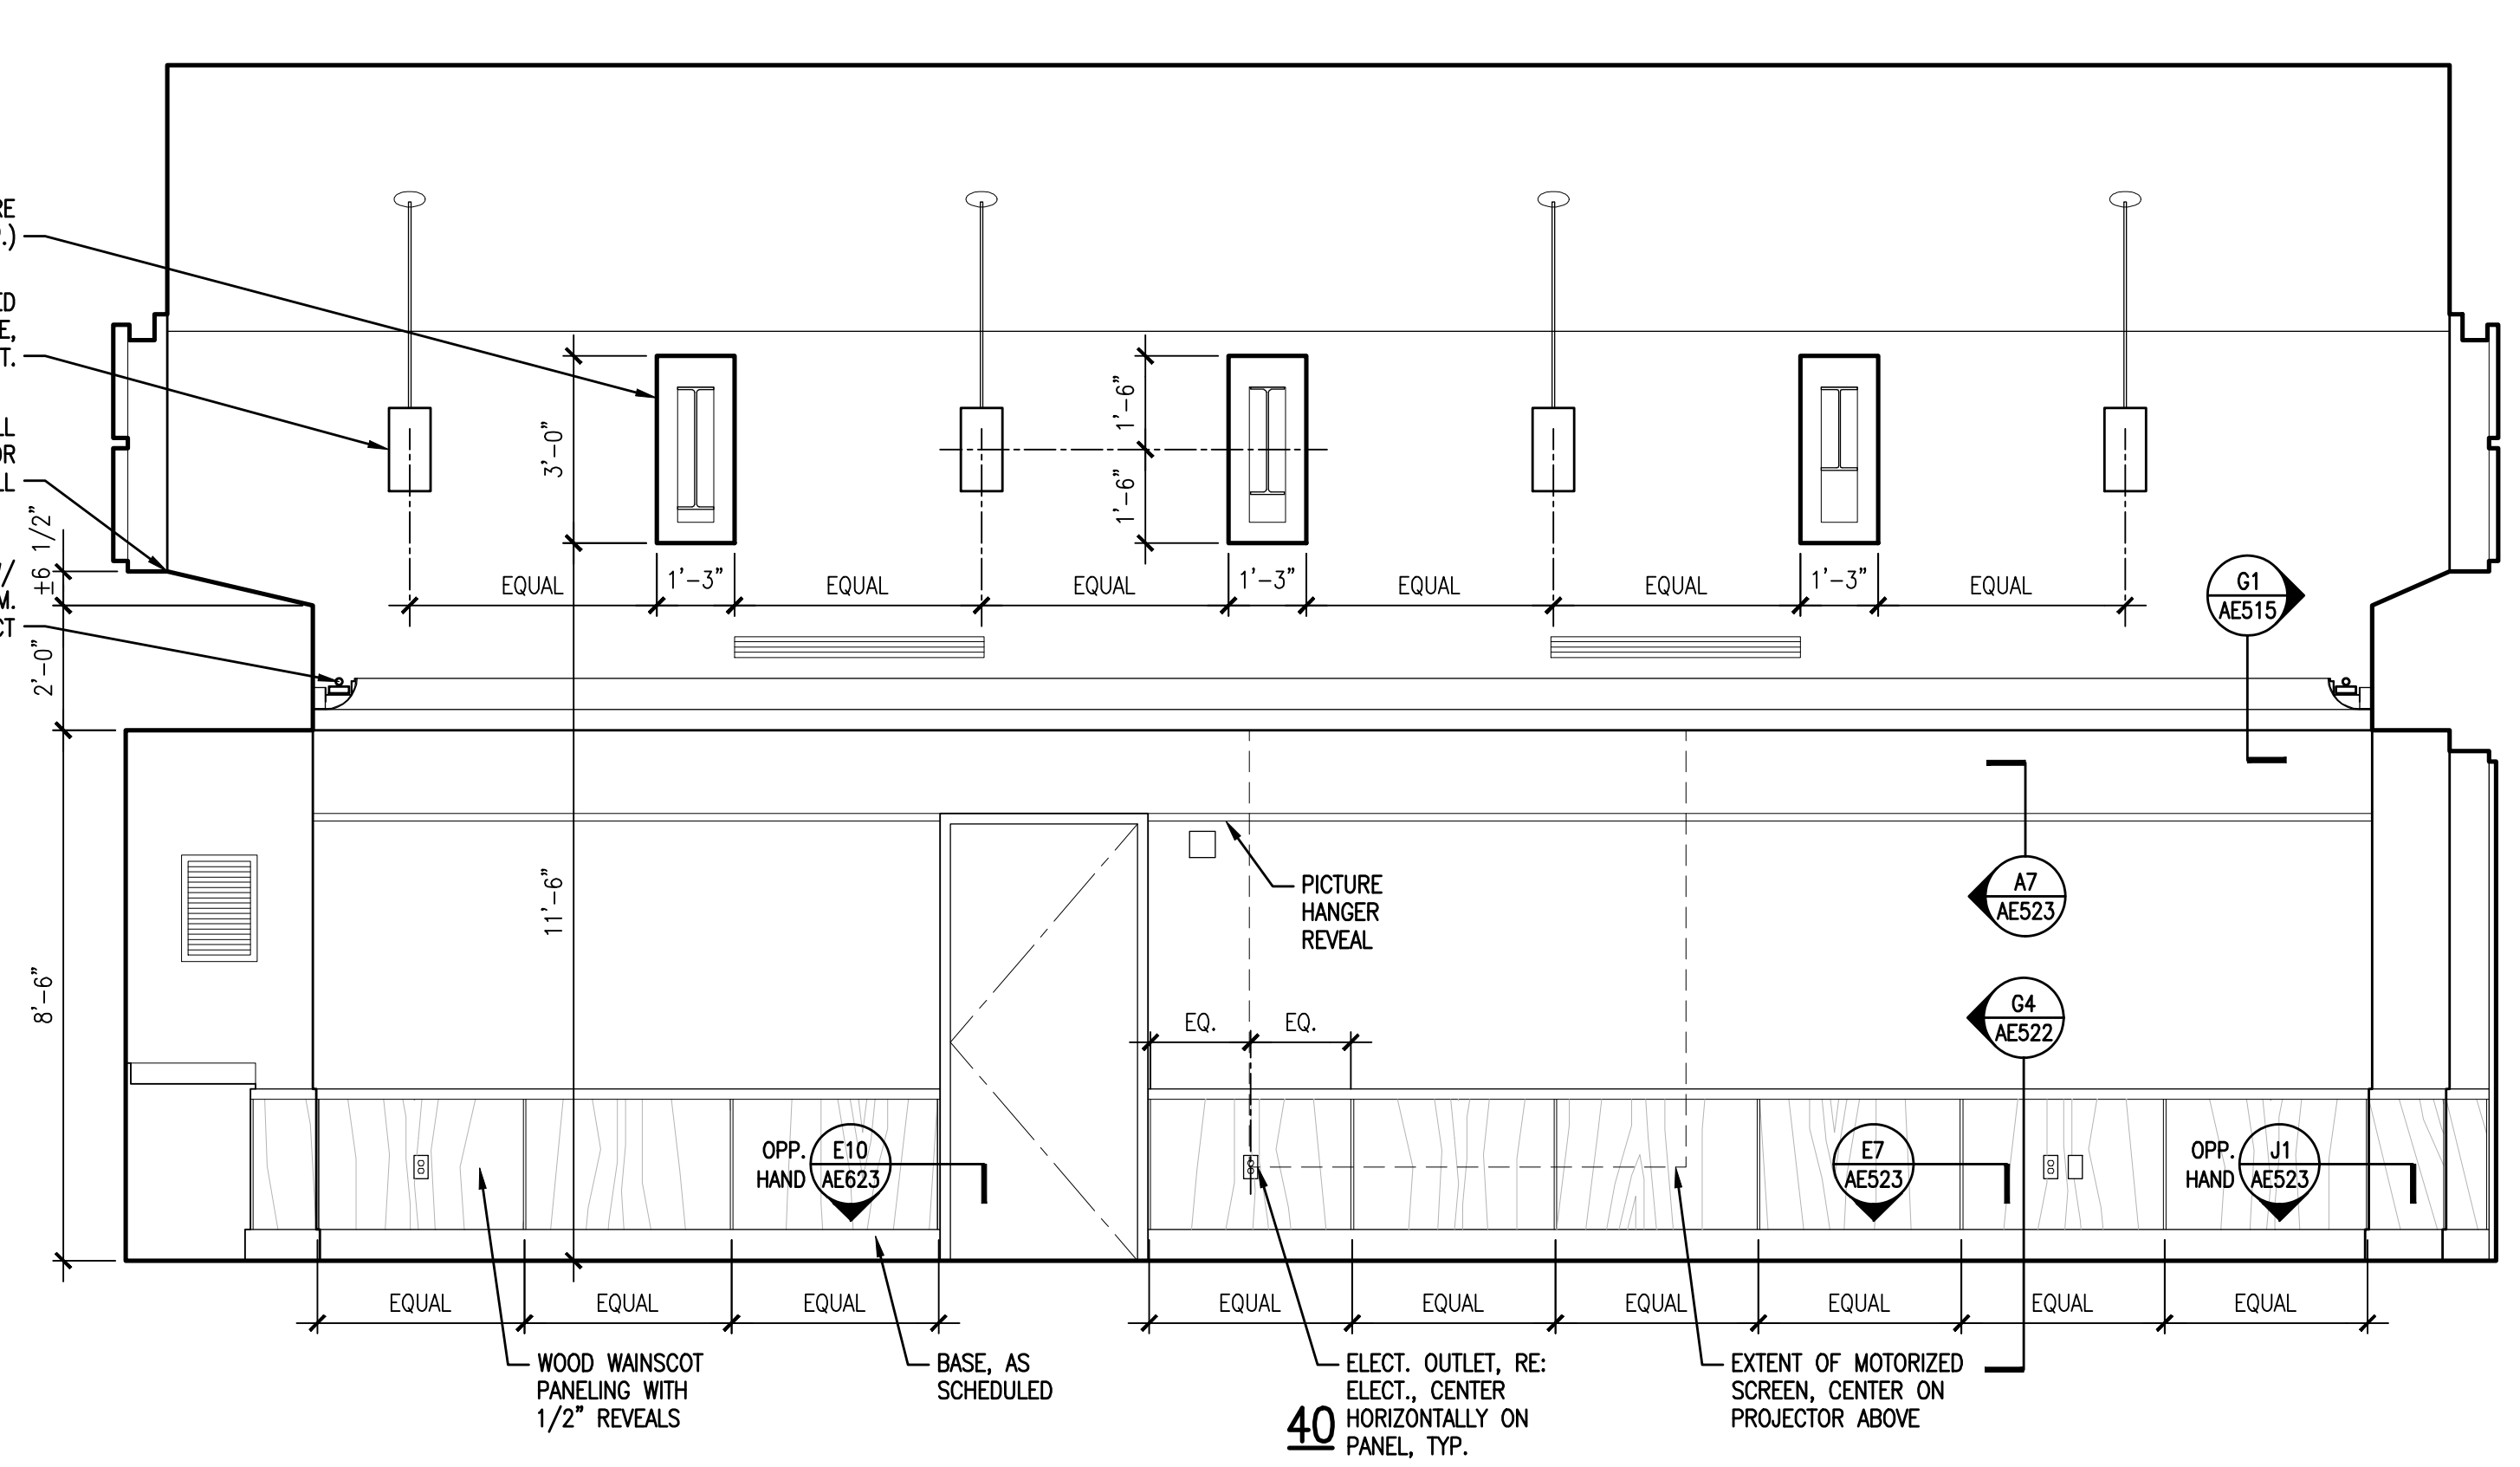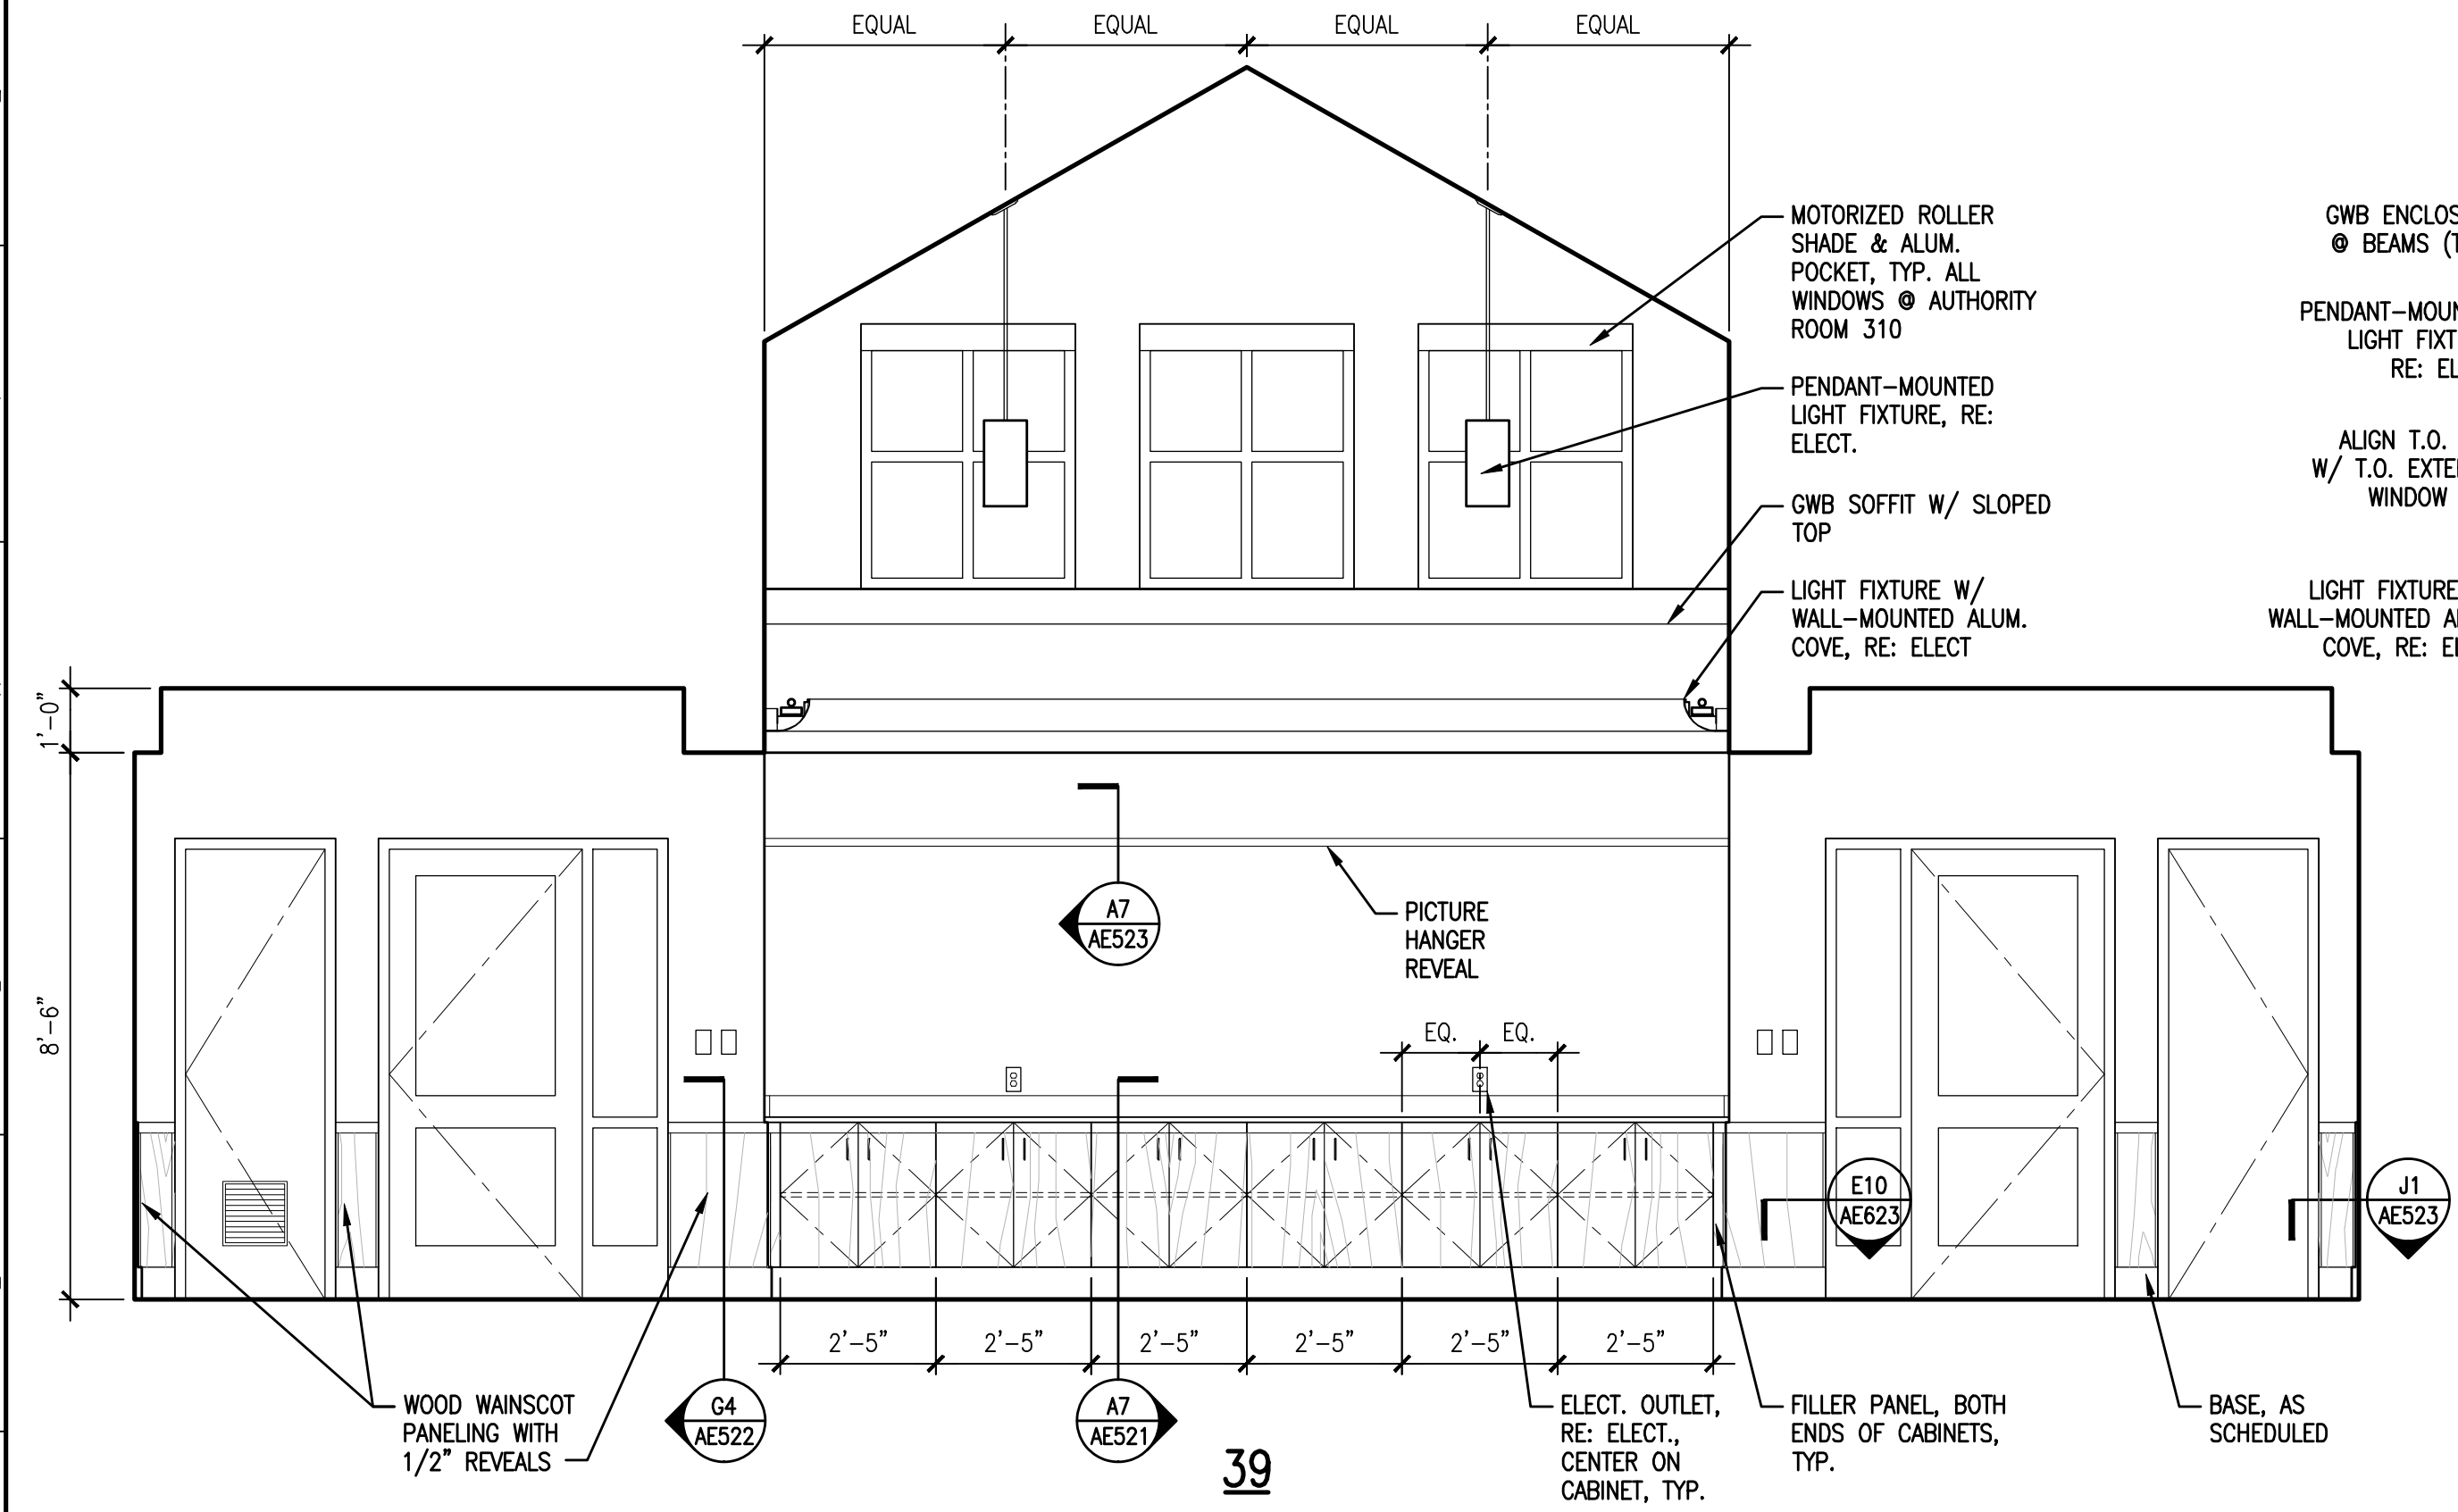

J1 INTERIOR ELEVATIONS – AUTHORITY ROOM 310

3/8" = 1'-0"

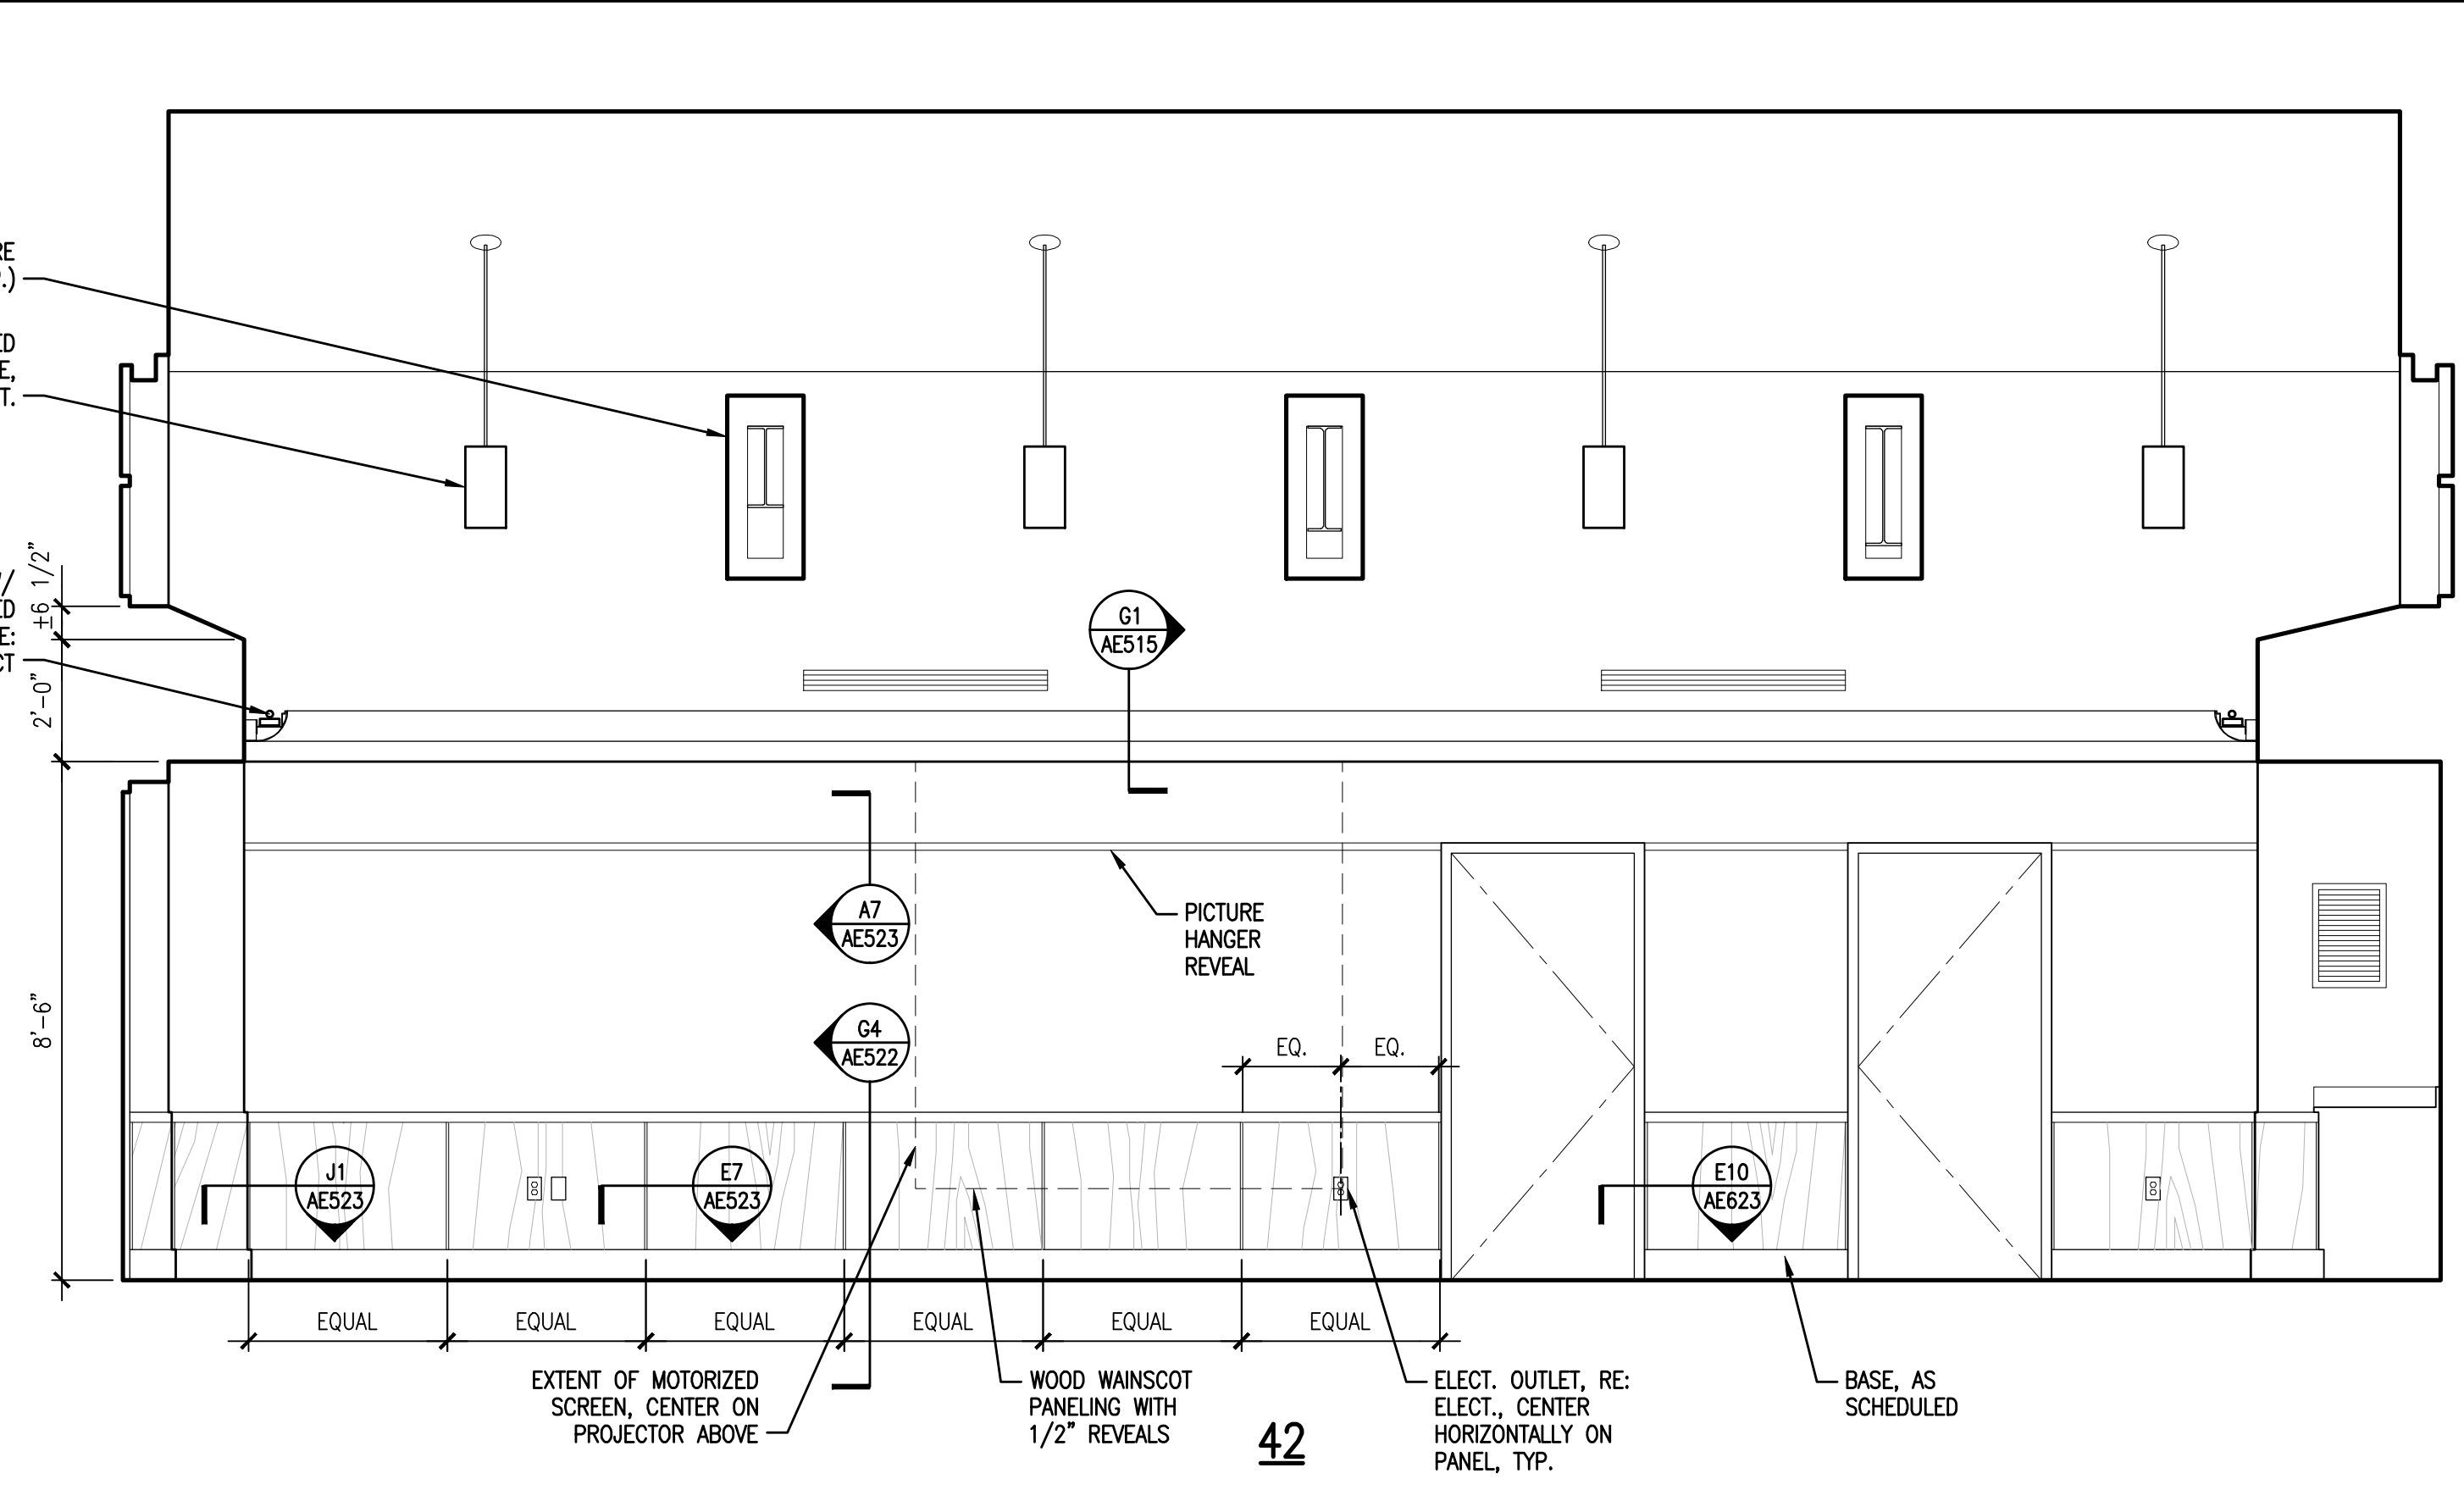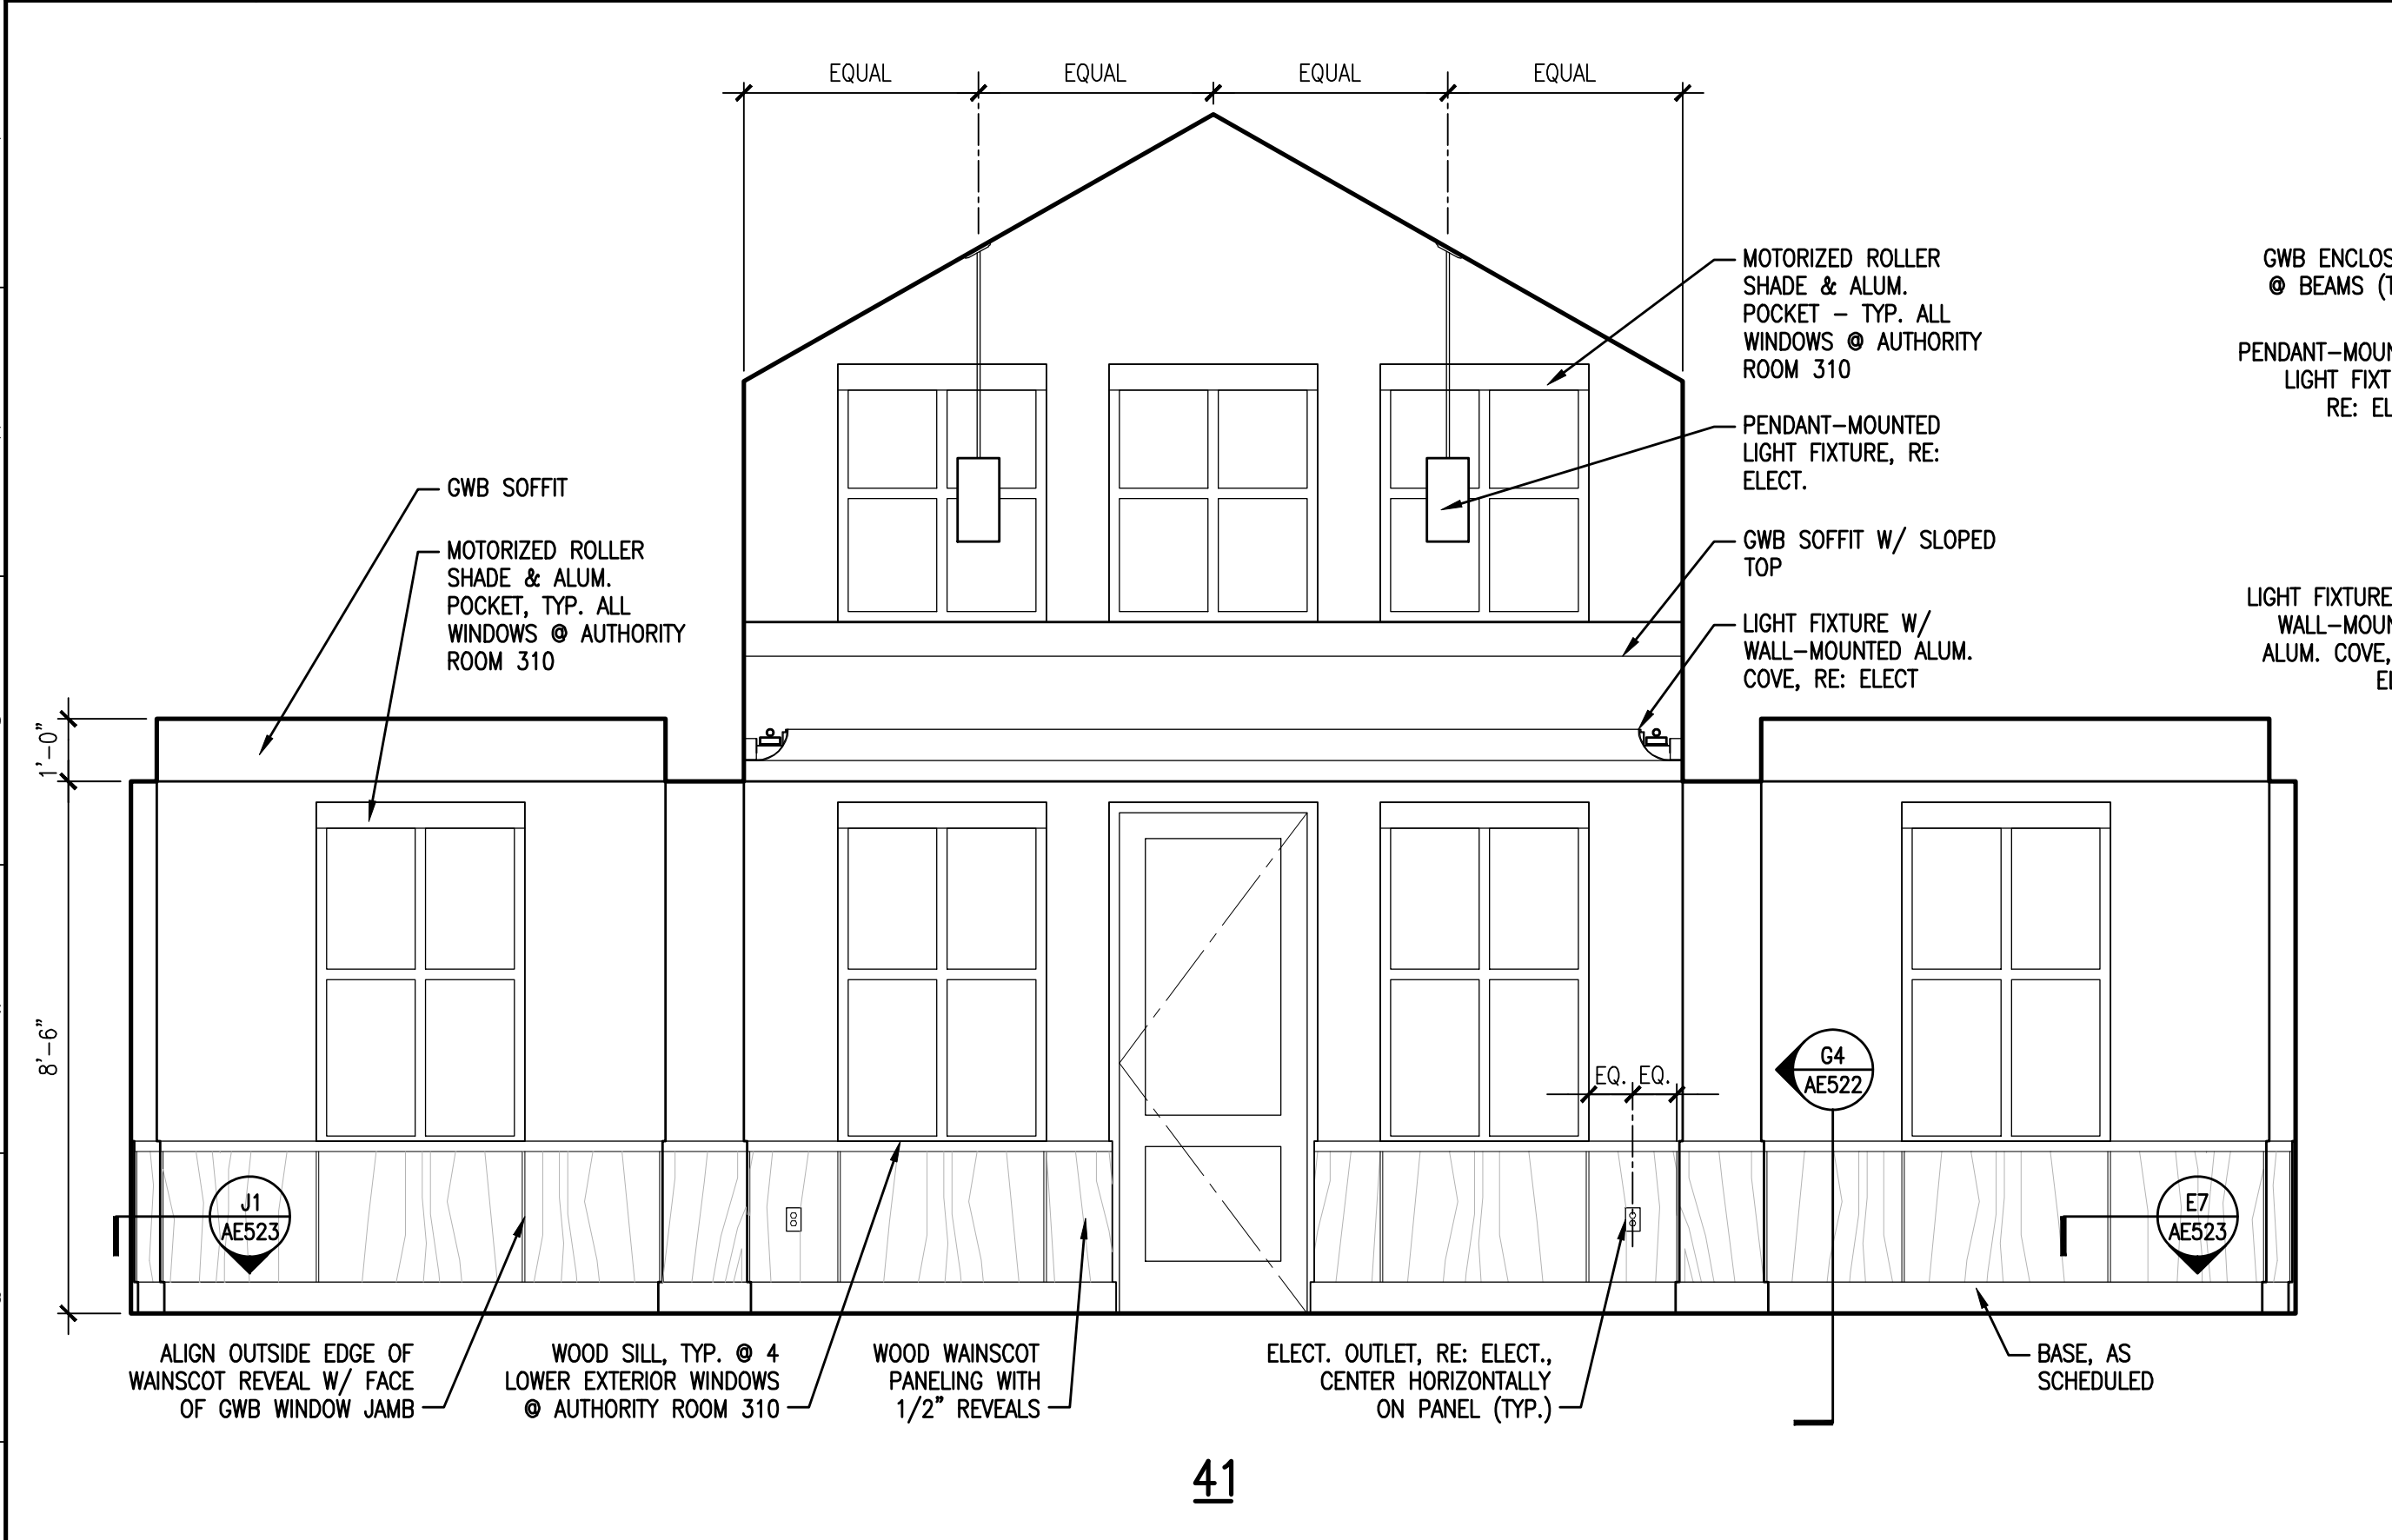

A1 INTERIOR ELEVATIONS – AUTHORITY ROOM 310

3/8" = 1'-0"