
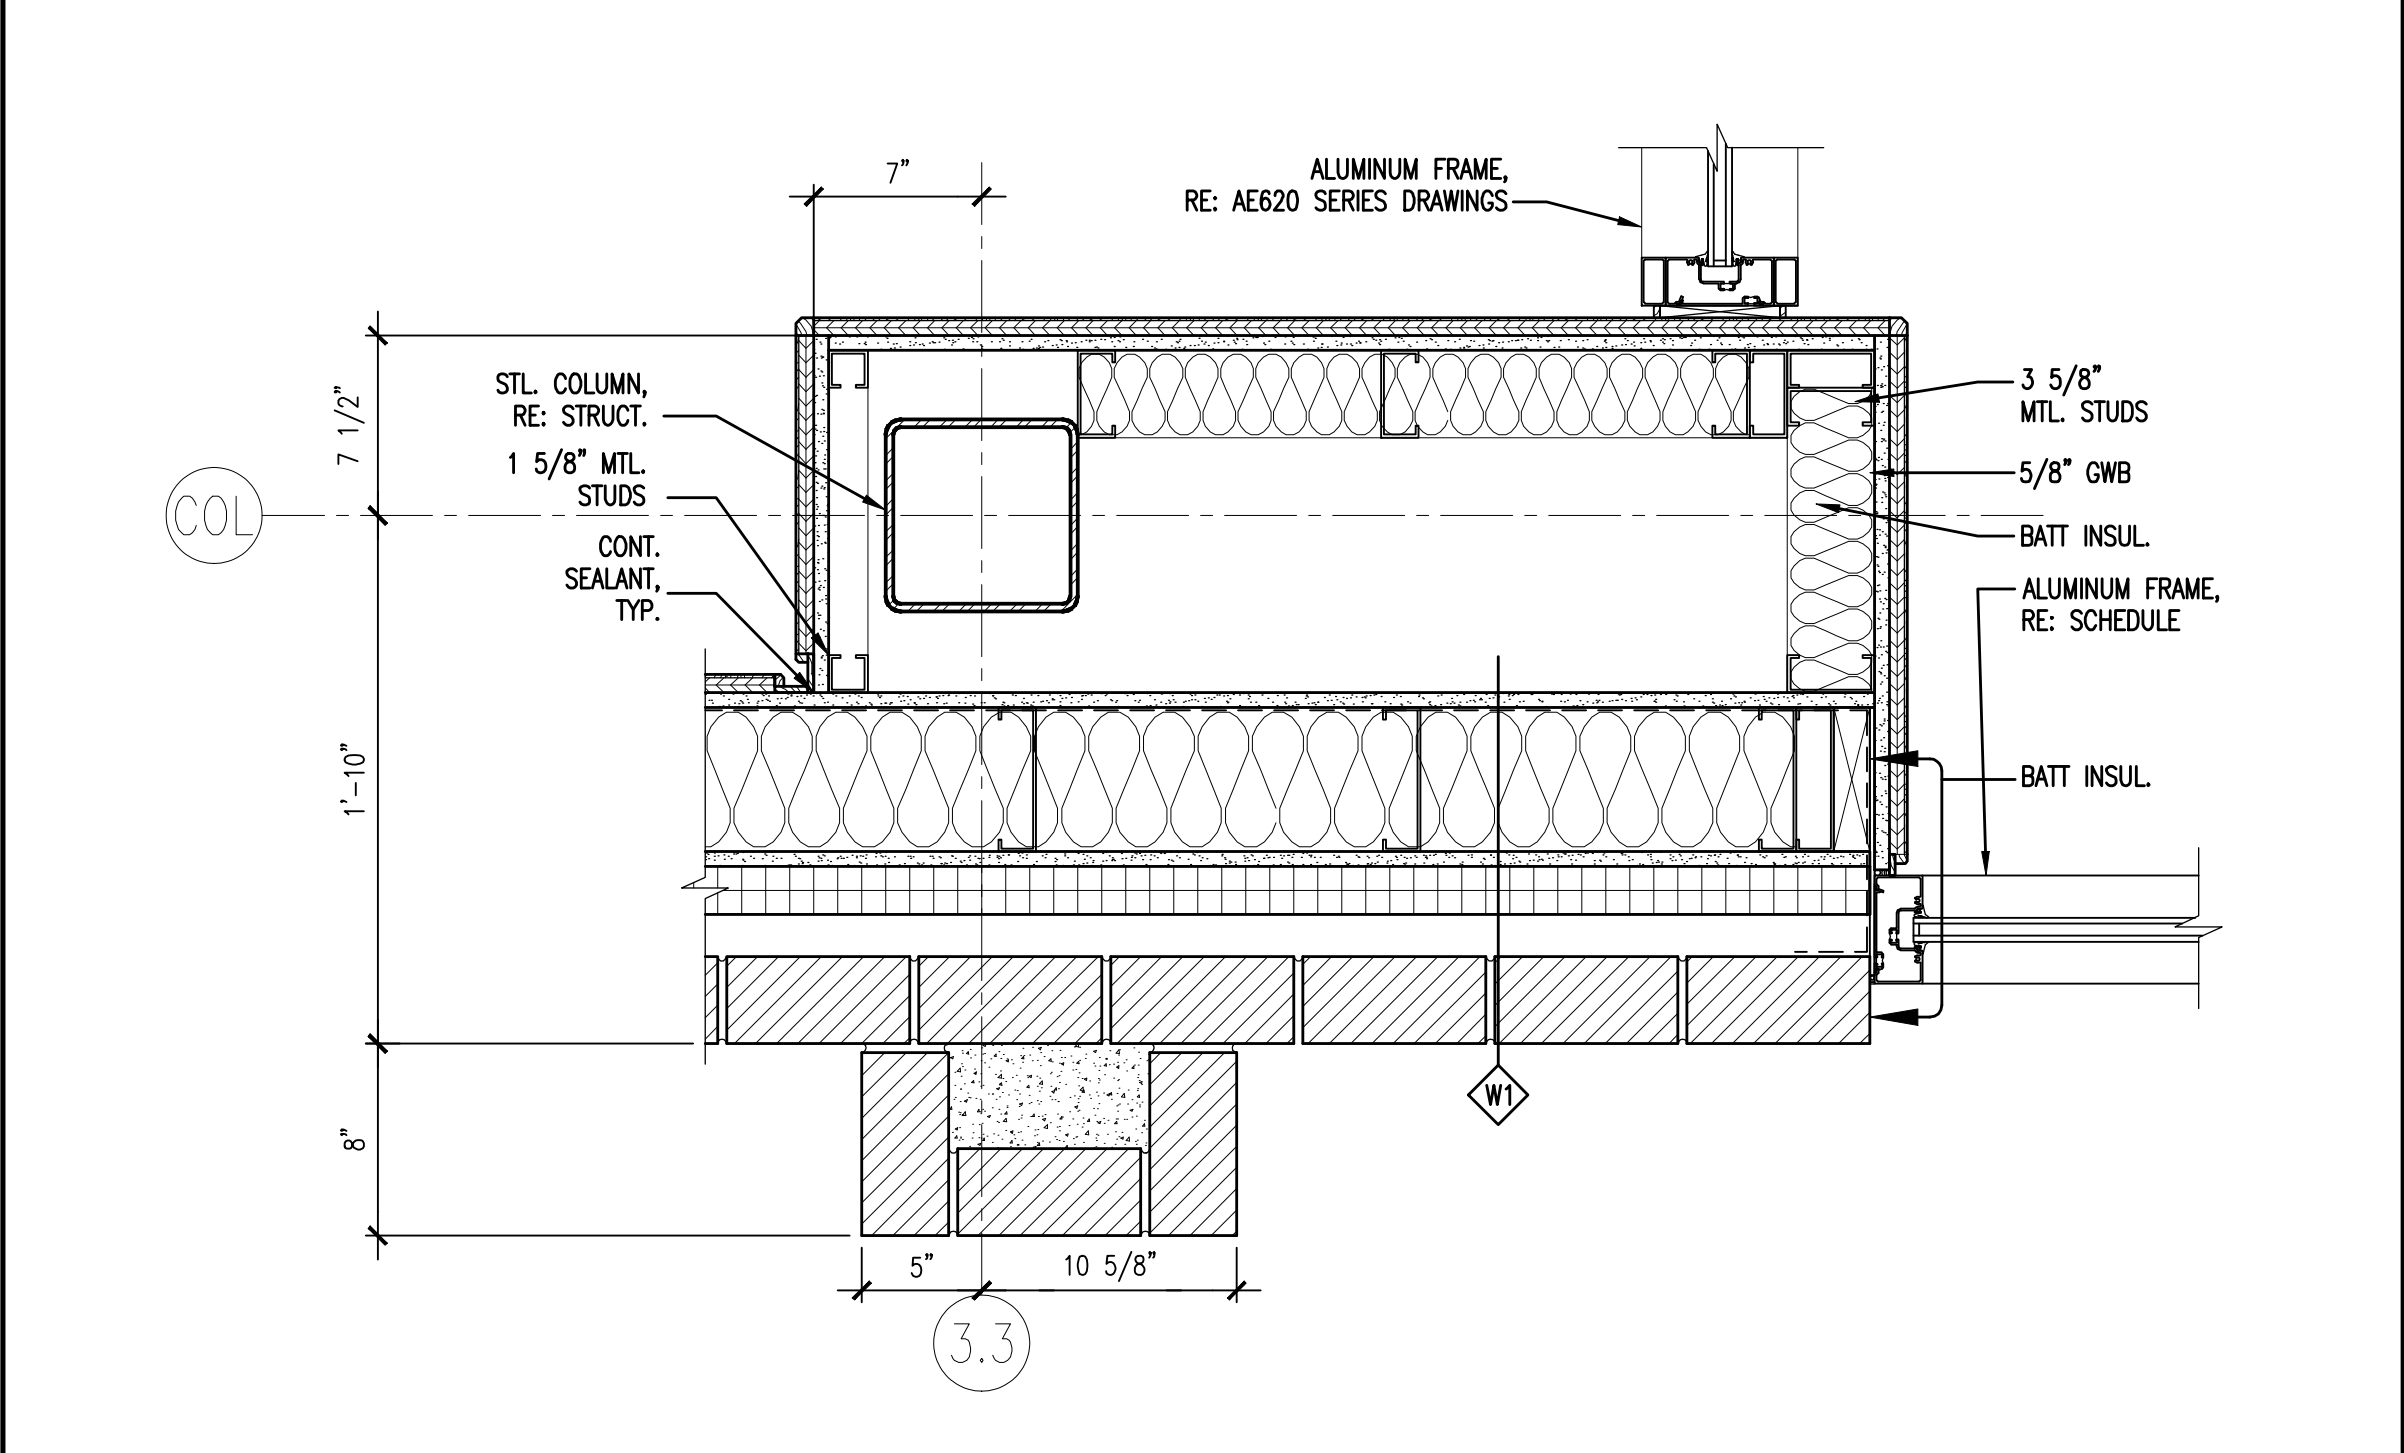


F1 PLAN DETAIL
1 1/2" = 1'-0"

F4 PLAN DETAIL
1 1/2" = 1'-0"

F7 PLAN DETAIL
1 1/2" = 1'-0"

F10 PLAN DETAIL
1 1/2" = 1'-0"

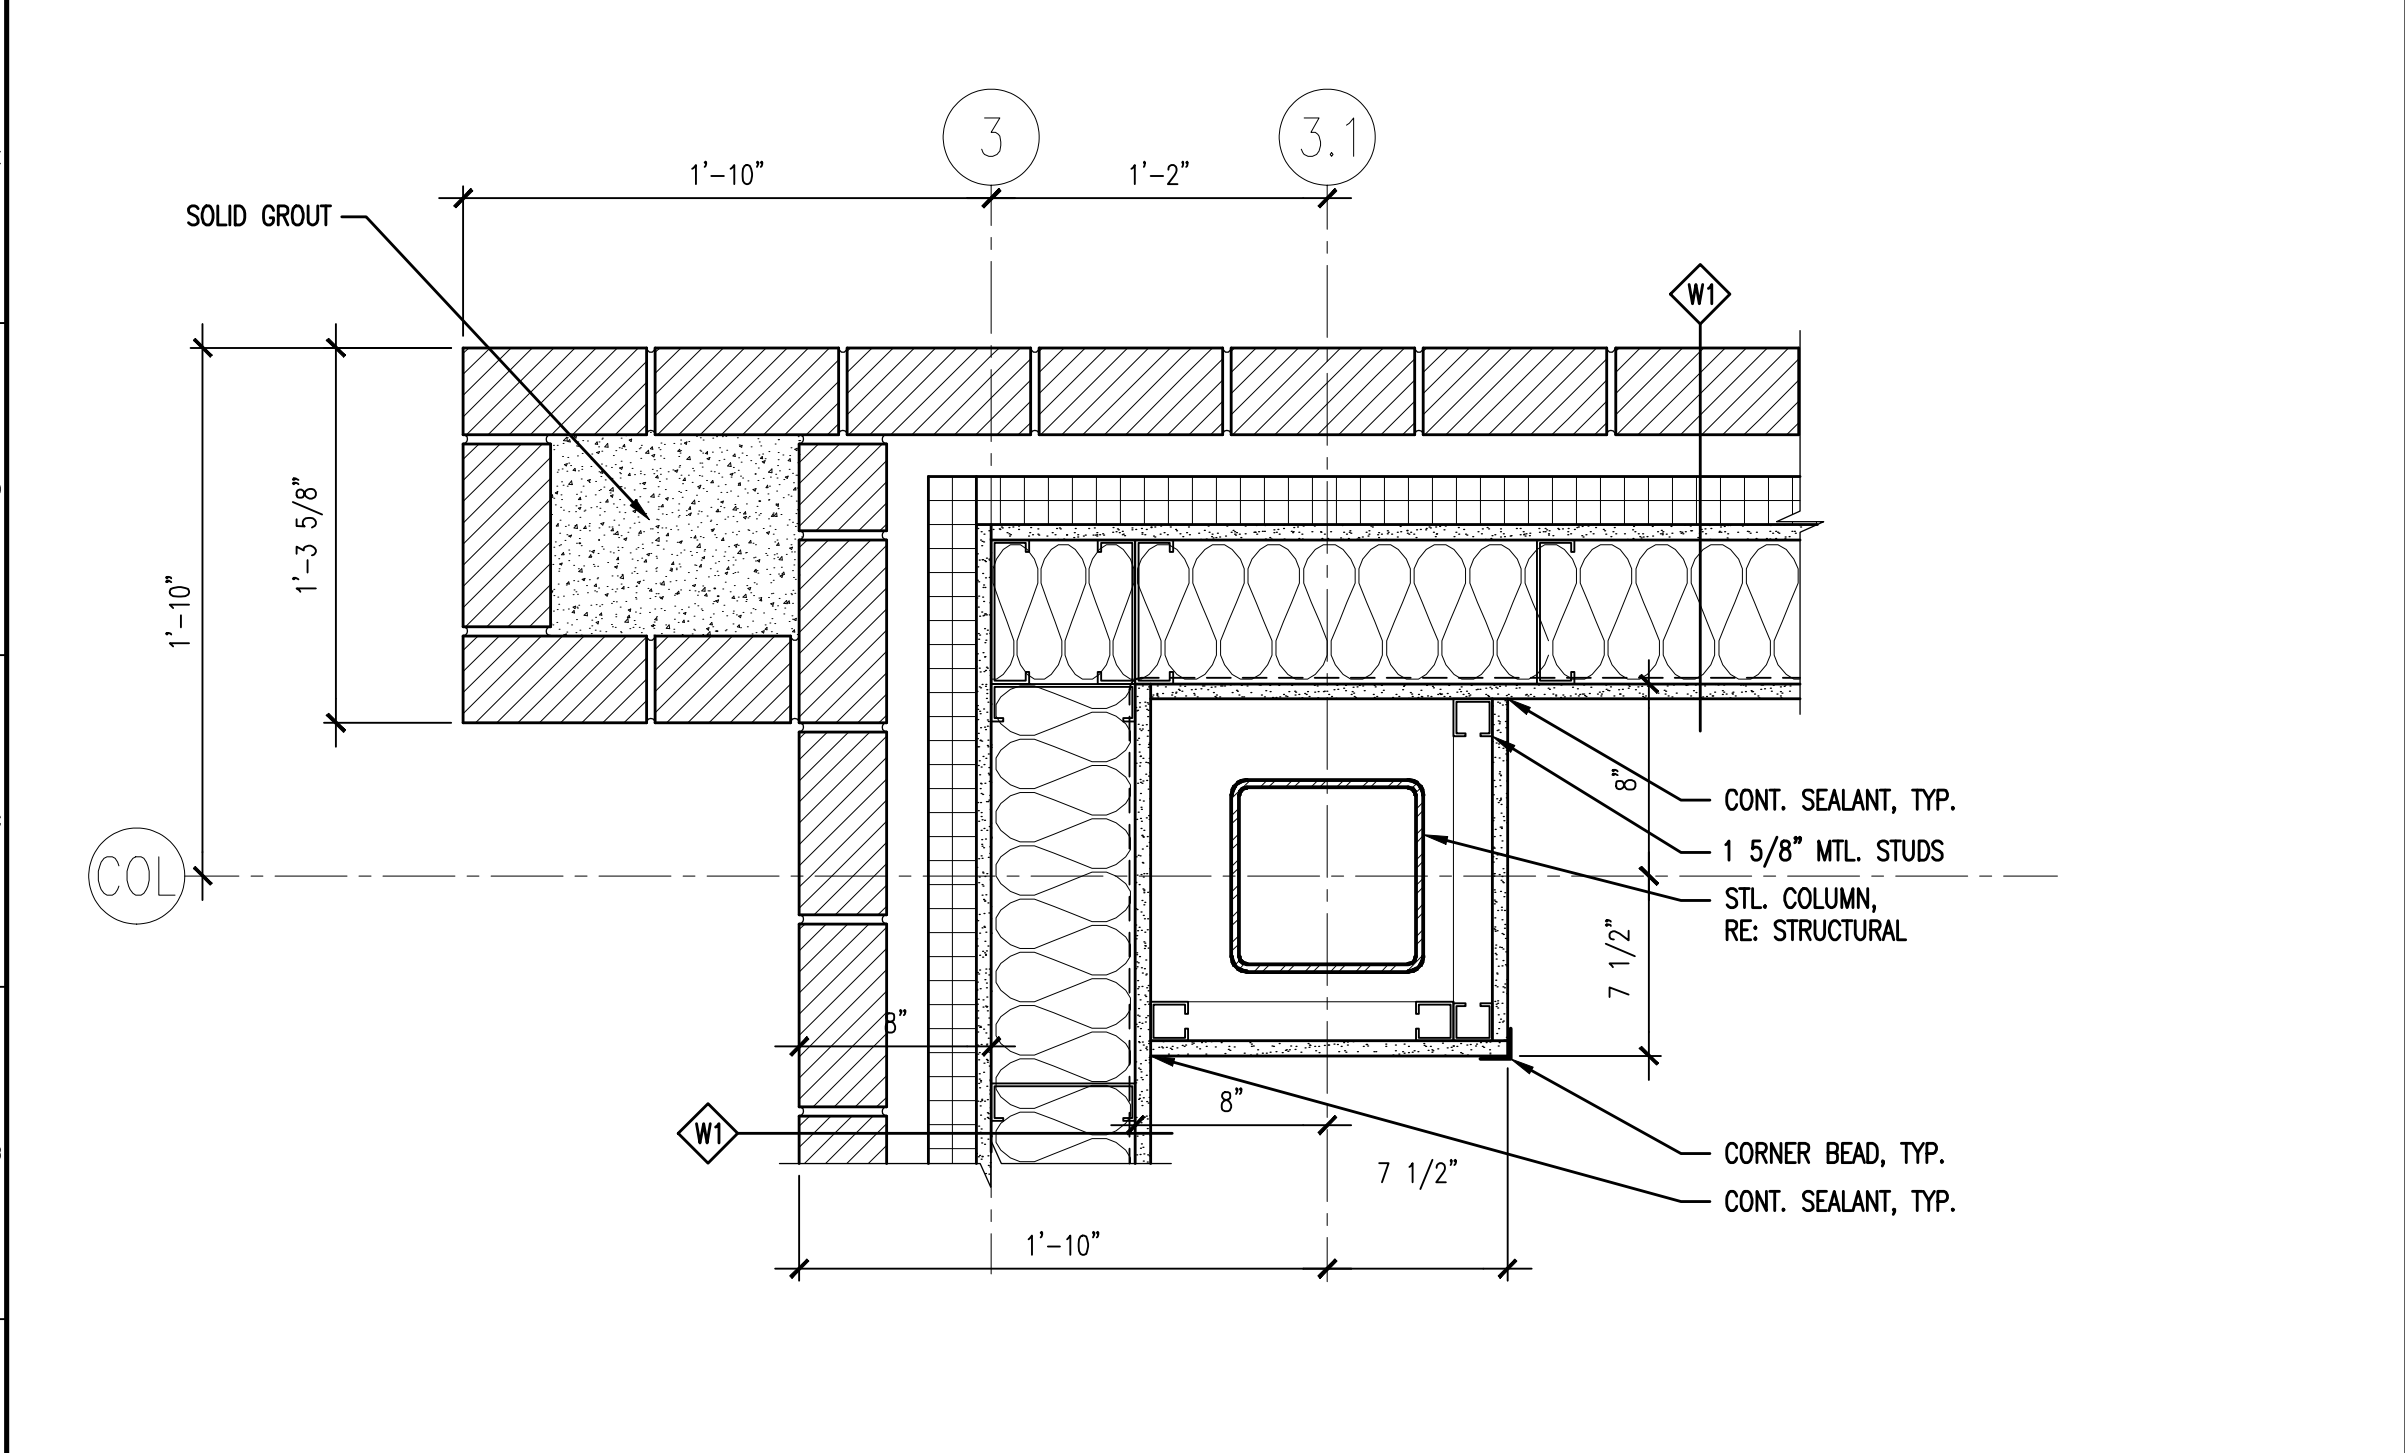

A1 PLAN DETAIL
1 1/2" = 1'-0"

A7 PLAN DETAIL
1 1/2" = 1'-0"

GENERAL NOTES:

1. SEE G1001 FOR PROJECT GENERAL NOTES.

SM RT
ARCHITECTURE ENGINEERING PLANNING
SWRT
144 Fore Street/P.O. Box 618
Portland, Maine 04104
tel. (207) 772-3846
fax. (207) 772-1070

MAINE TURNPIKE AUTHORITY
ADMINISTRATION BUILDING
PORTLAND, MAINE
ISSUED FOR BIDDING/CONSTRUCTION
7-9-07

PROJECT TITLE:	MAINE TURNPIKE AUTHORITY ADMINISTRATION BUILDING PORTLAND, MAINE		
CURRENT ISSUE STATUS:	ISSUED FOR BIDDING/CONSTRUCTION 7-9-07		
REV	DESCRIPTION	DATE	
0	BIDDING/CONSTRUCTION	7-9-07	
GRAPHIC SCALE: 1" = 1'-0"			
SCALE: AS NOTED			
PROJECT MANAGER: SLB			
JC/DRAWN BY: TCM/TCM			
A/E OF RECORD: SLB			
CAD FILE: AE512-06016			
PROJECT NO: 06016			
DATE: 7-9-07			
SHEET TITLE: PLAN SECTIONS & DETAILS			
SHEET No. AE512			