



G1 SECTION @ CASEWORK
1" = 1'-0"

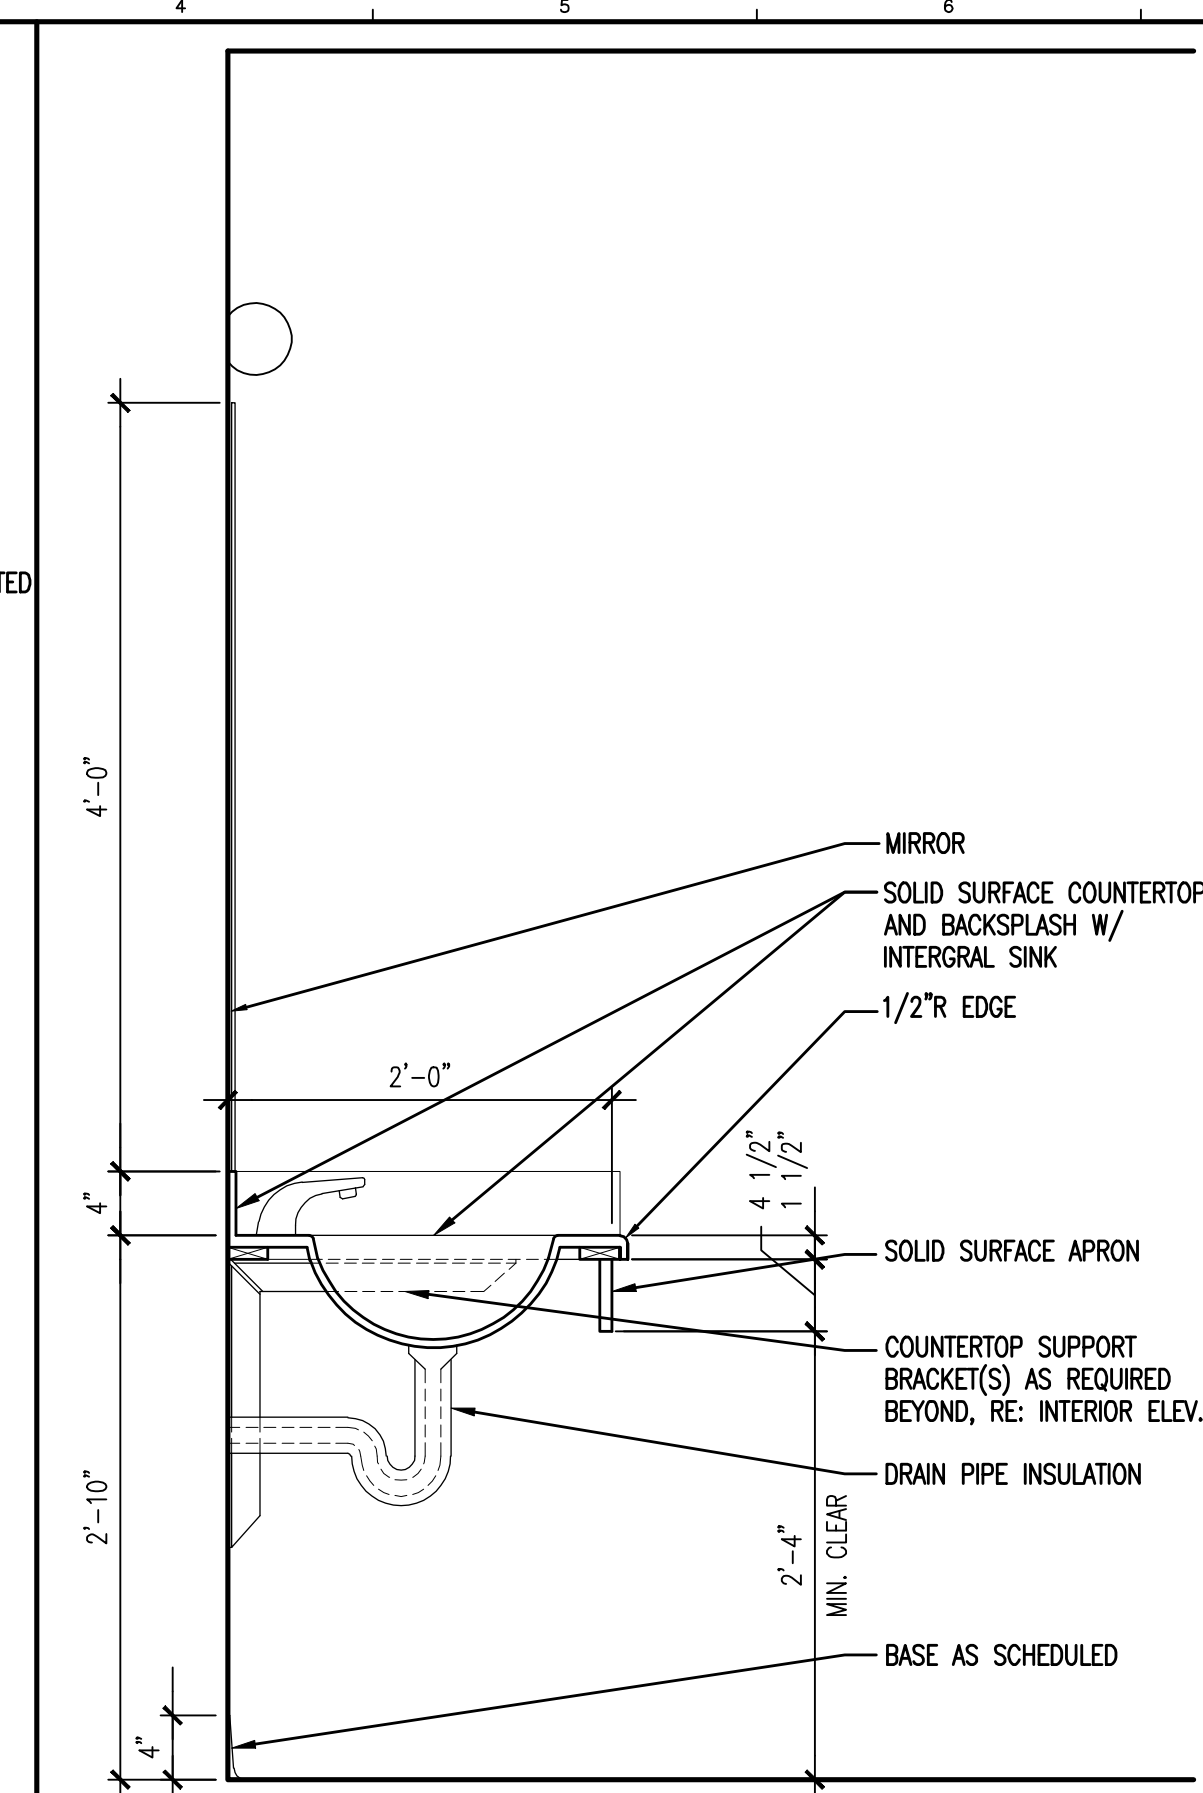


G4 SECTION @ COUNTER
1" = 1'-0"

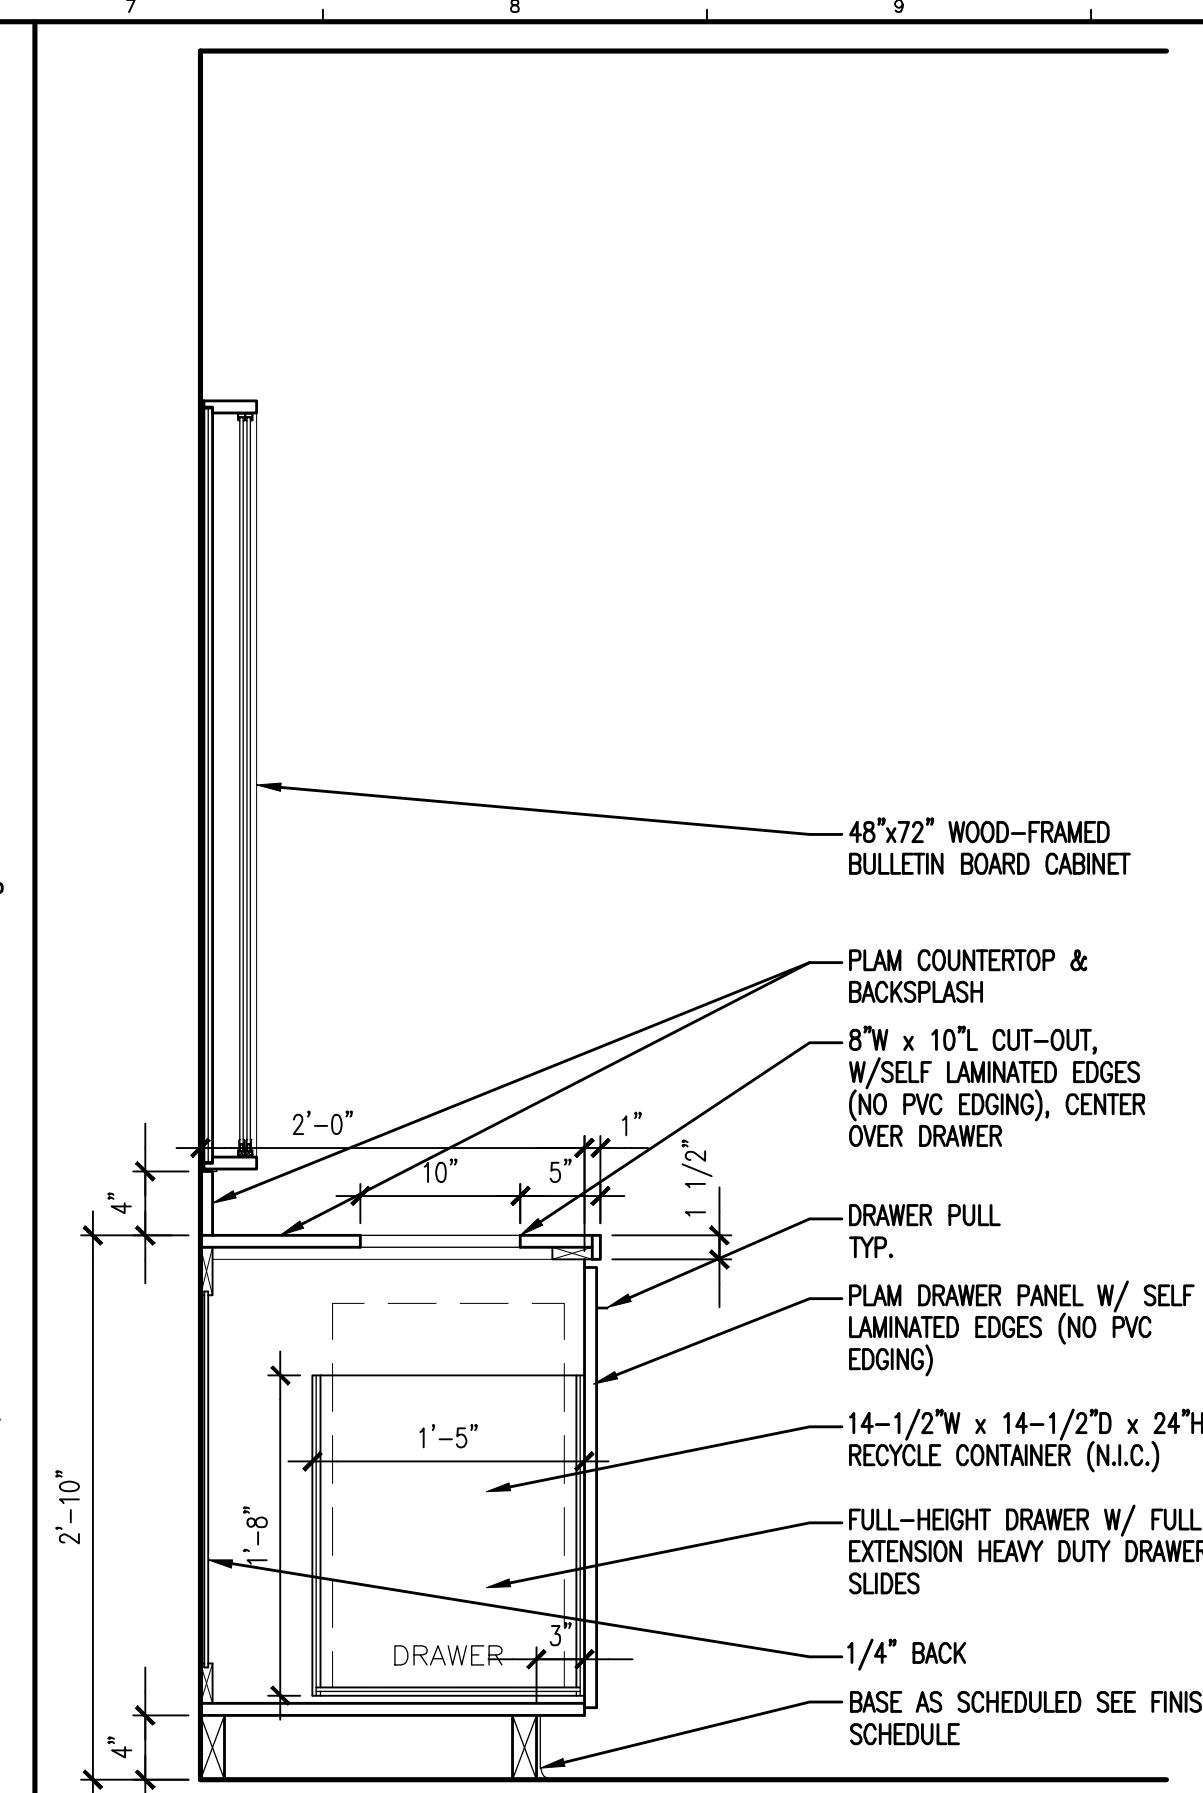


G7 SECTION @ RECYCLE AREA
1" = 1'-0"




G10 SECTION @ CASEWORK
1" = 1'-0"

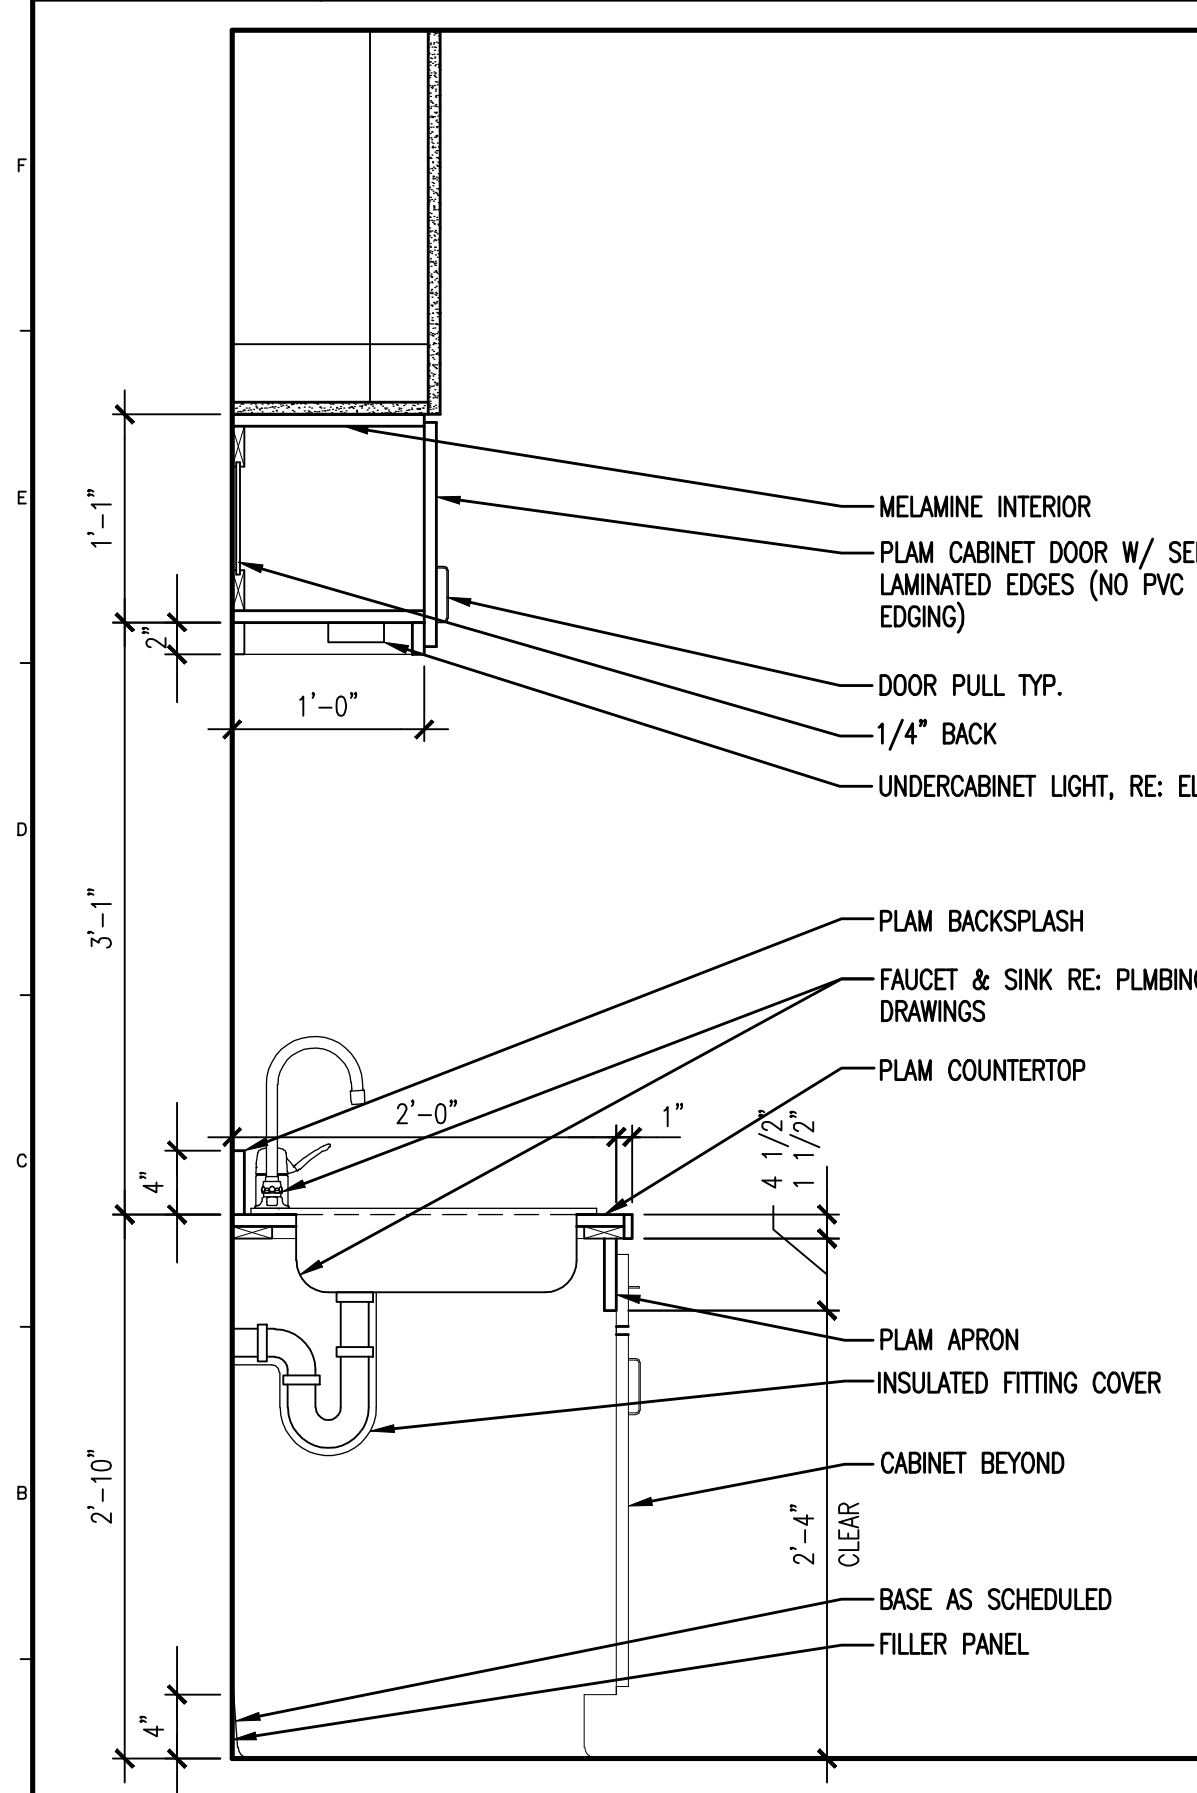


A1 SECTION @ CASEWORK
1" = 1'-0"

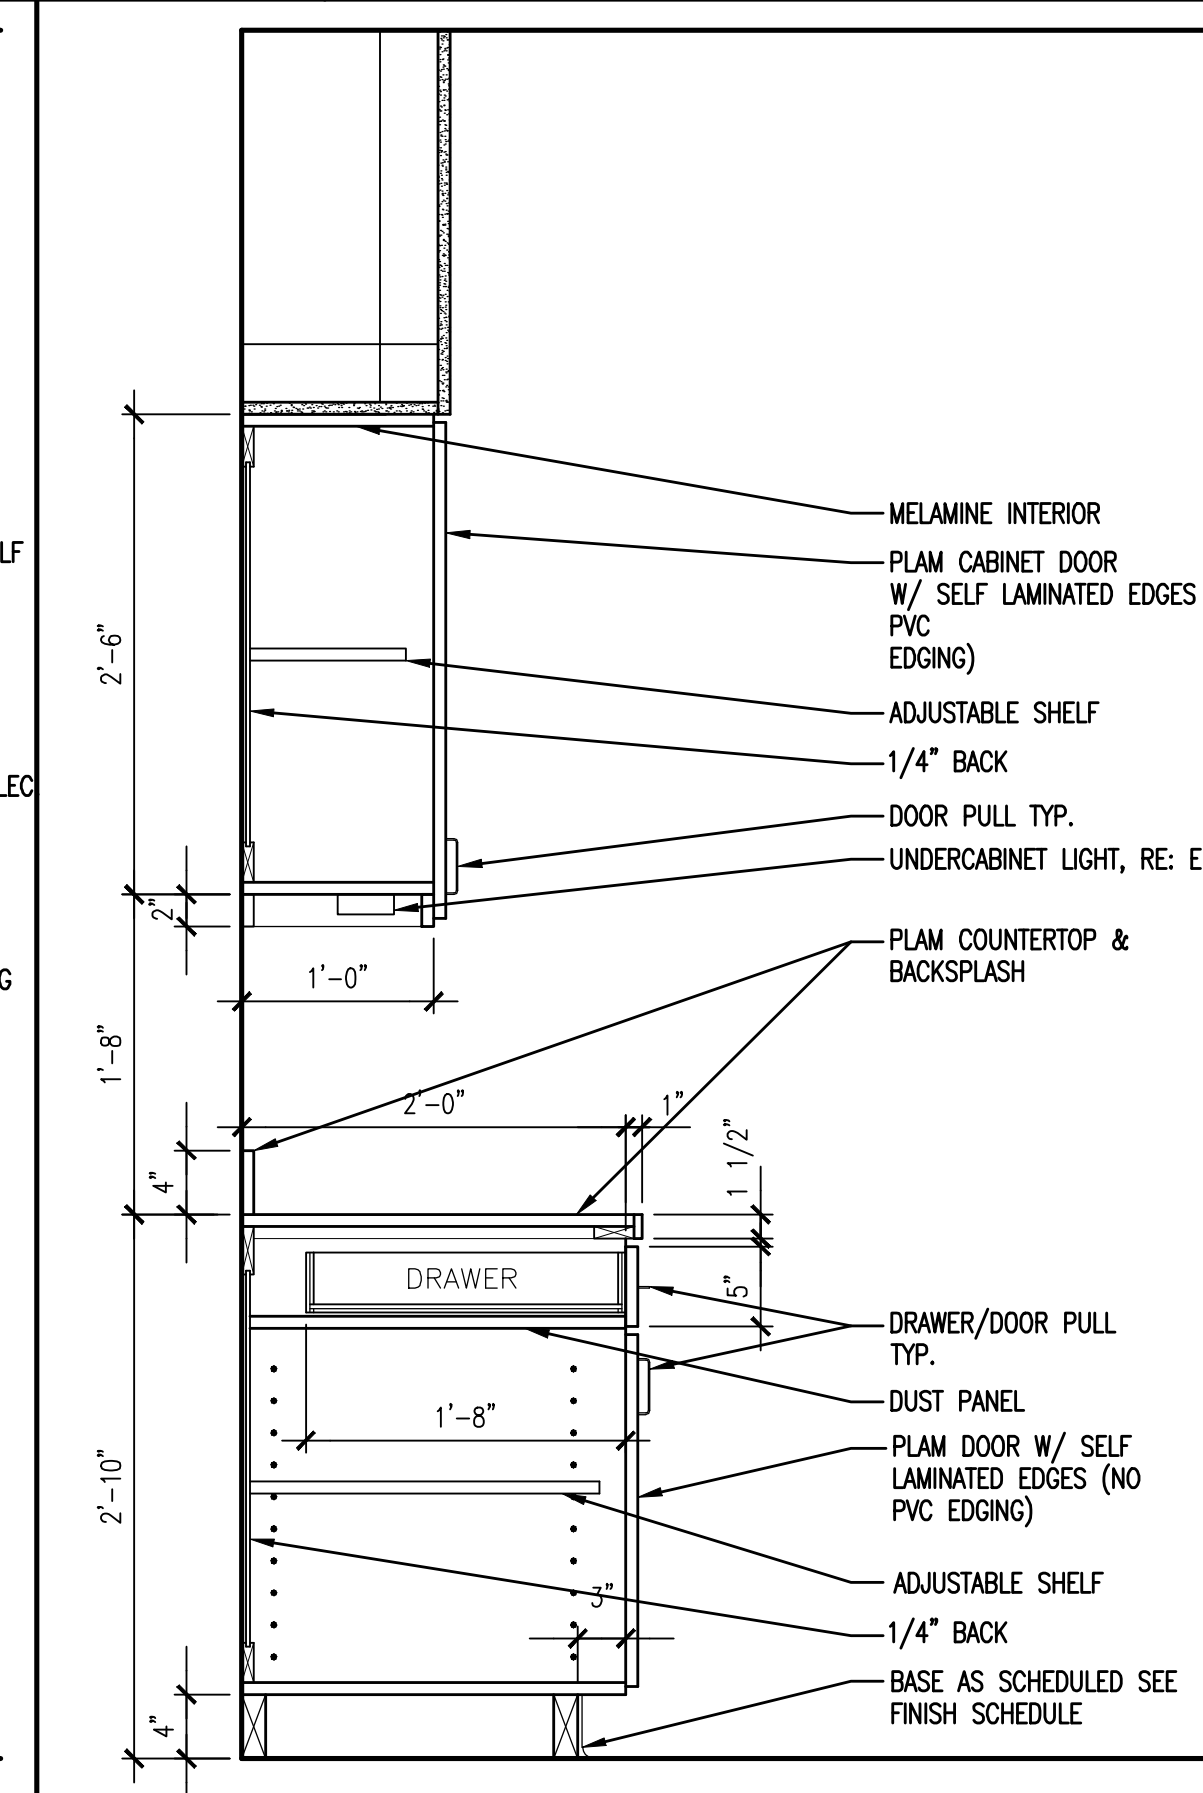

A4 SECTION @ CASEWORK
1" = 1'-0"

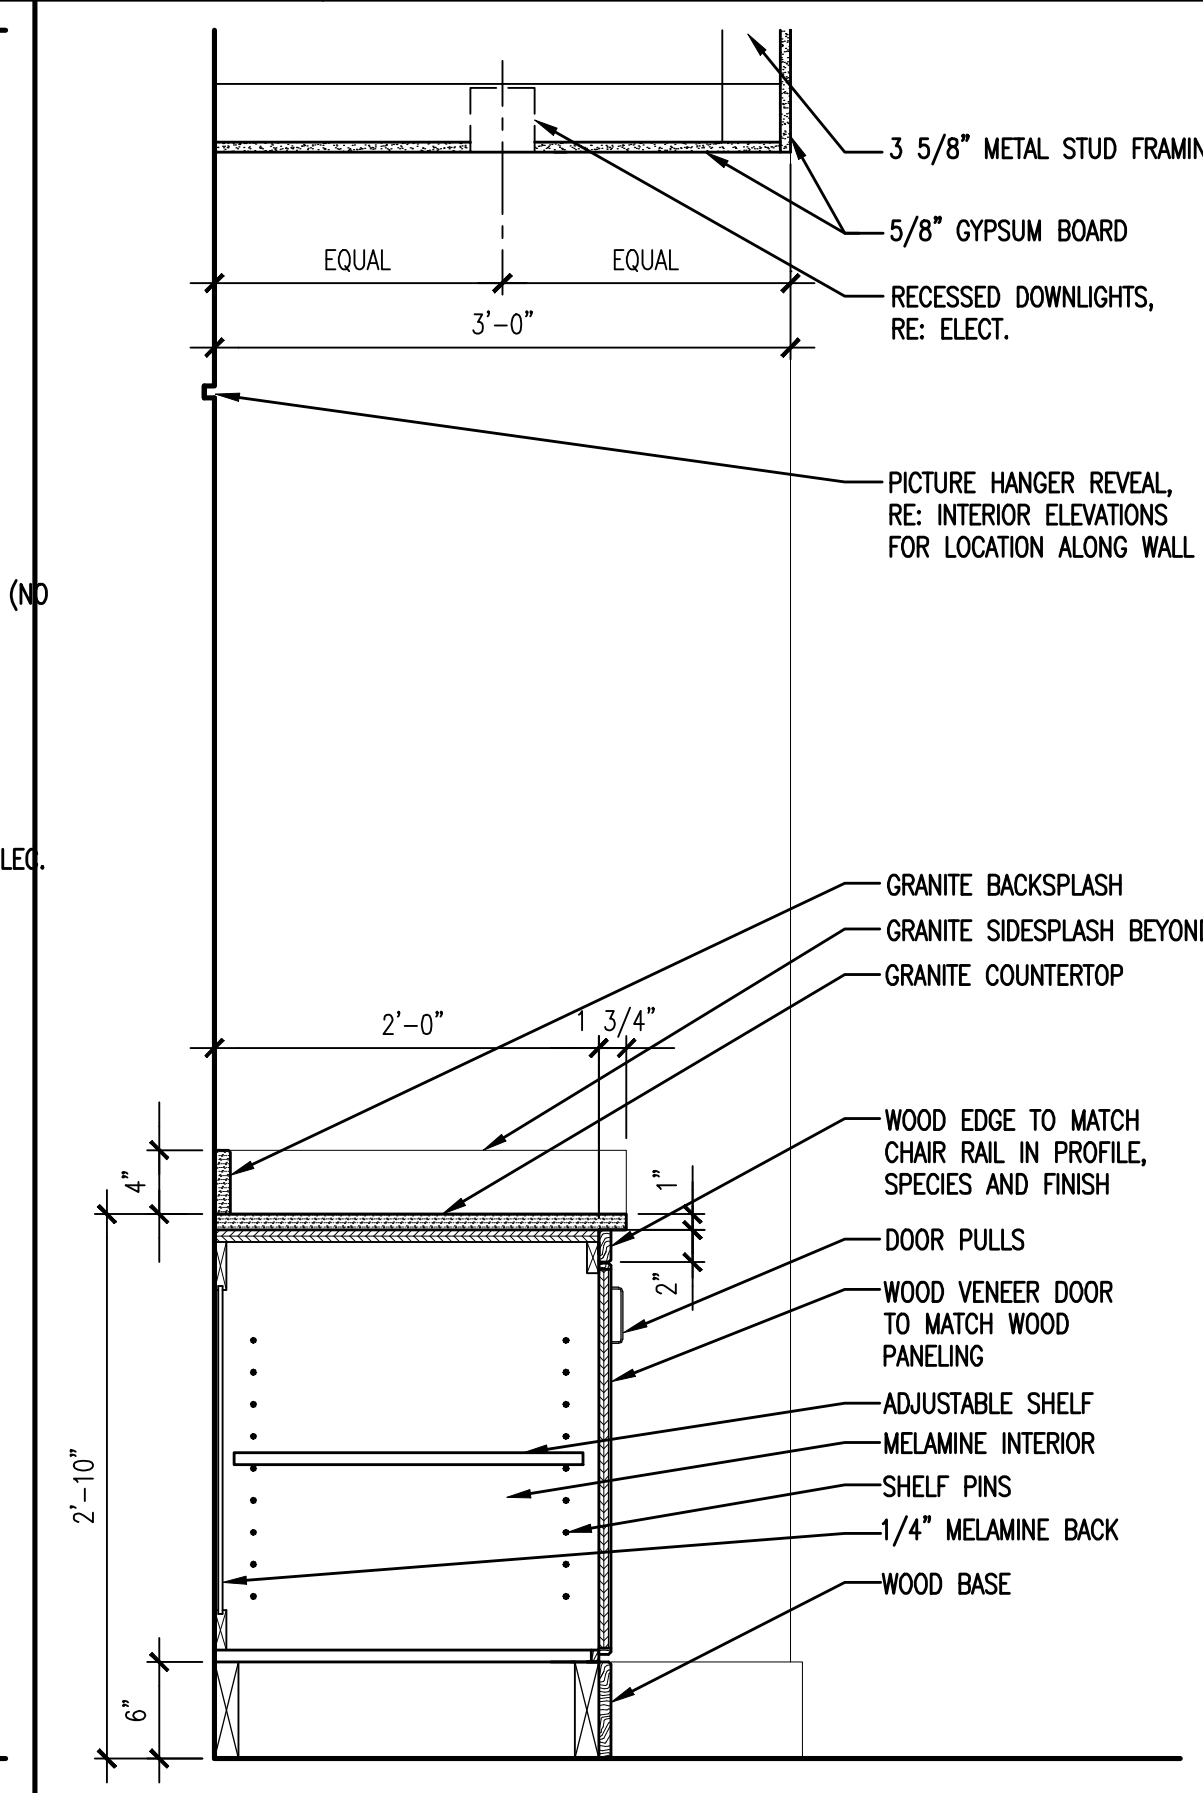

A7 SECTION @ CRENZENZA
1" = 1'-0"

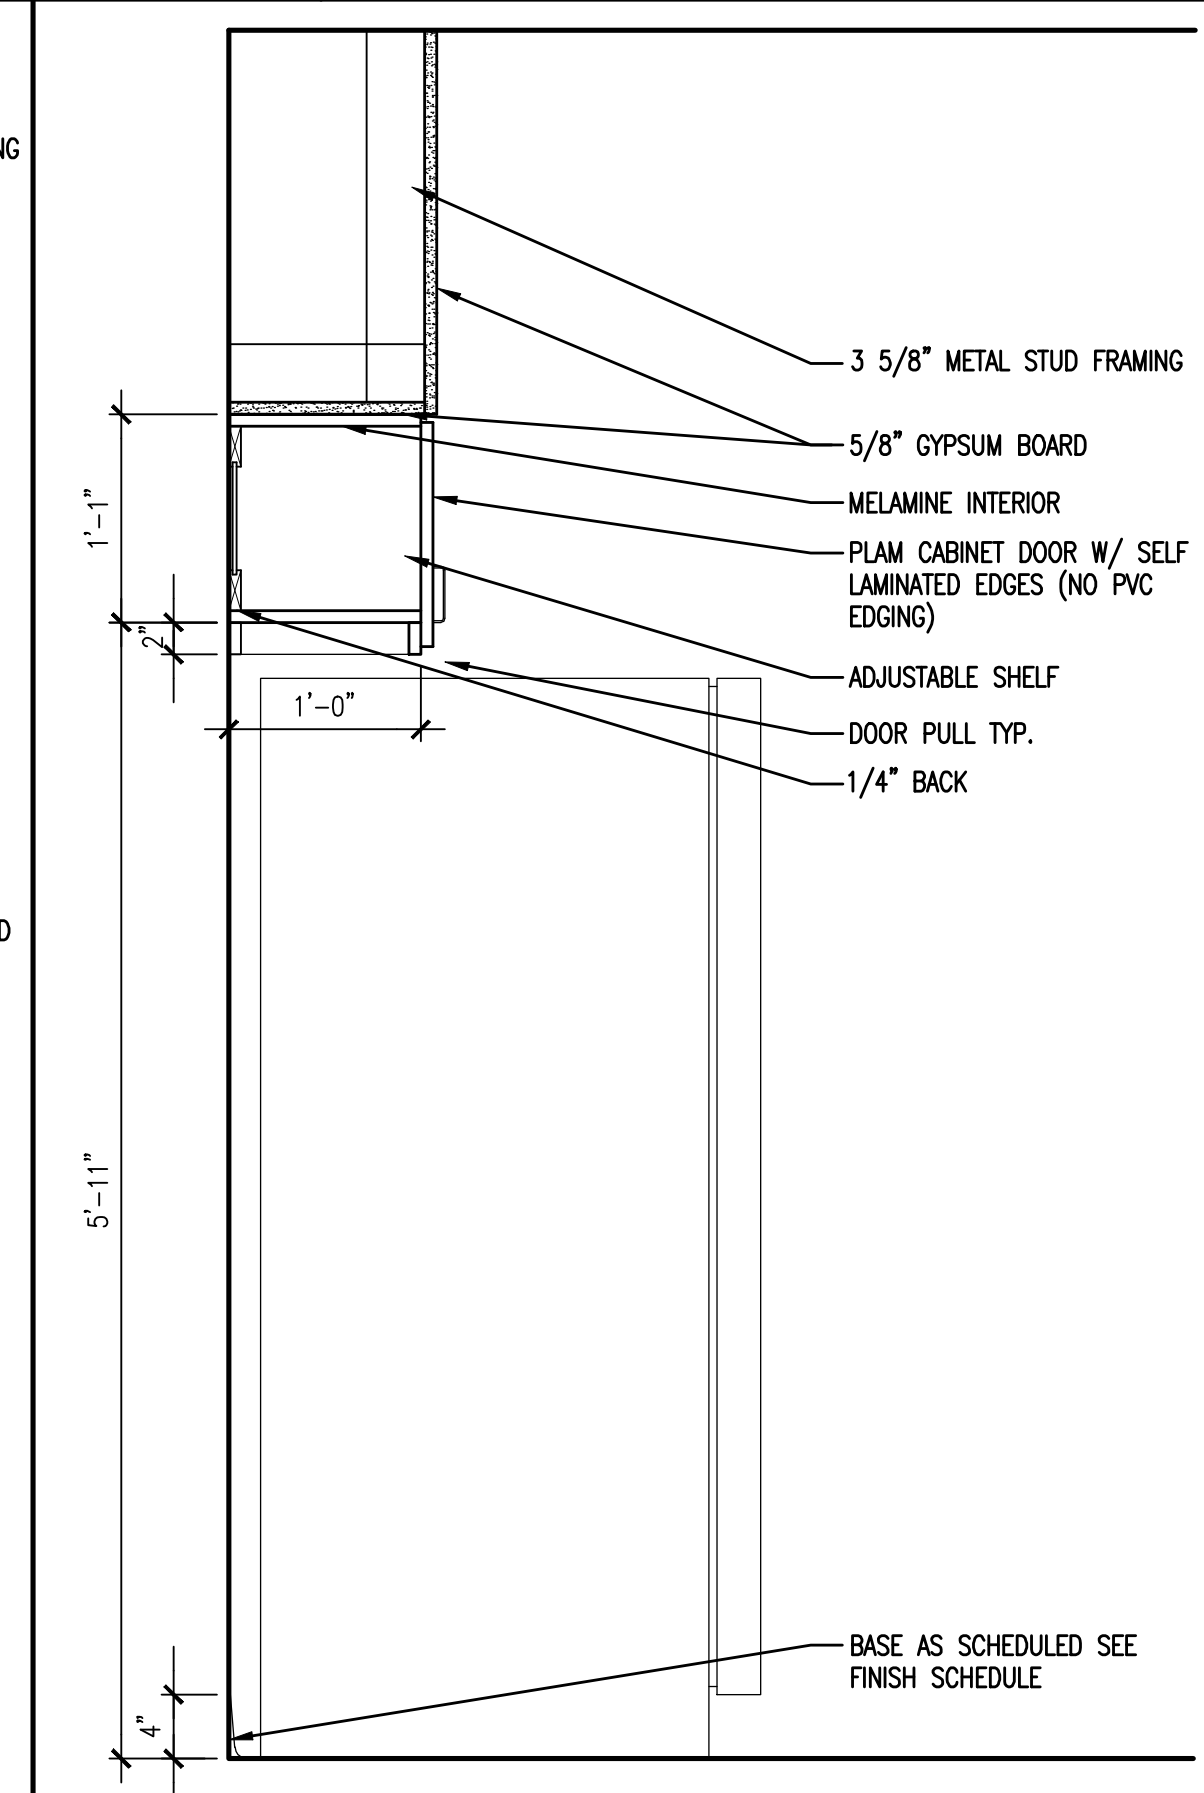

A10 SECTION @ CASEWORK
1" = 1'-0"

GENERAL NOTES:
1. SEE G1001 FOR PROJECT GENERAL NOTES.

SM SRT
ARCHITECTURE ENGINEERING PLANNING
144 Fore Street/P.O. Box 618
Portland, Maine 04104
tel. (207) 772-3846
fax. (207) 772-1070

PROJECT TITLE: MAINE TURNPIKE AUTHORITY ADMINISTRATION BUILDING
PORTLAND, MAINE
CURRENT ISSUE STATUS: ISSUED FOR BIDDING/CONSTRUCTION 7-9-07
GRAPHIC SCALE: 1" = 1'-0"
SCALE: AS NOTED
PROJECT MANAGER: SLB
JC/DRAWN BY: TCM/TCM
A/E OF RECORD: SLB
CAD FILE: AE521-06016
PROJECT NO: 06016
DATE: 7-9-07
SHEET TITLE: INTERIOR ELEVATION SECTIONS & DETAILS
SHEET No. AE521