



GENERAL NOTES:

1. SEE G101 FOR PROJECT GENERAL NOTES.

 


G1 SECTION @ BUTT GLAZING IN WOOD WALL PANEL

1" = 1'-0"

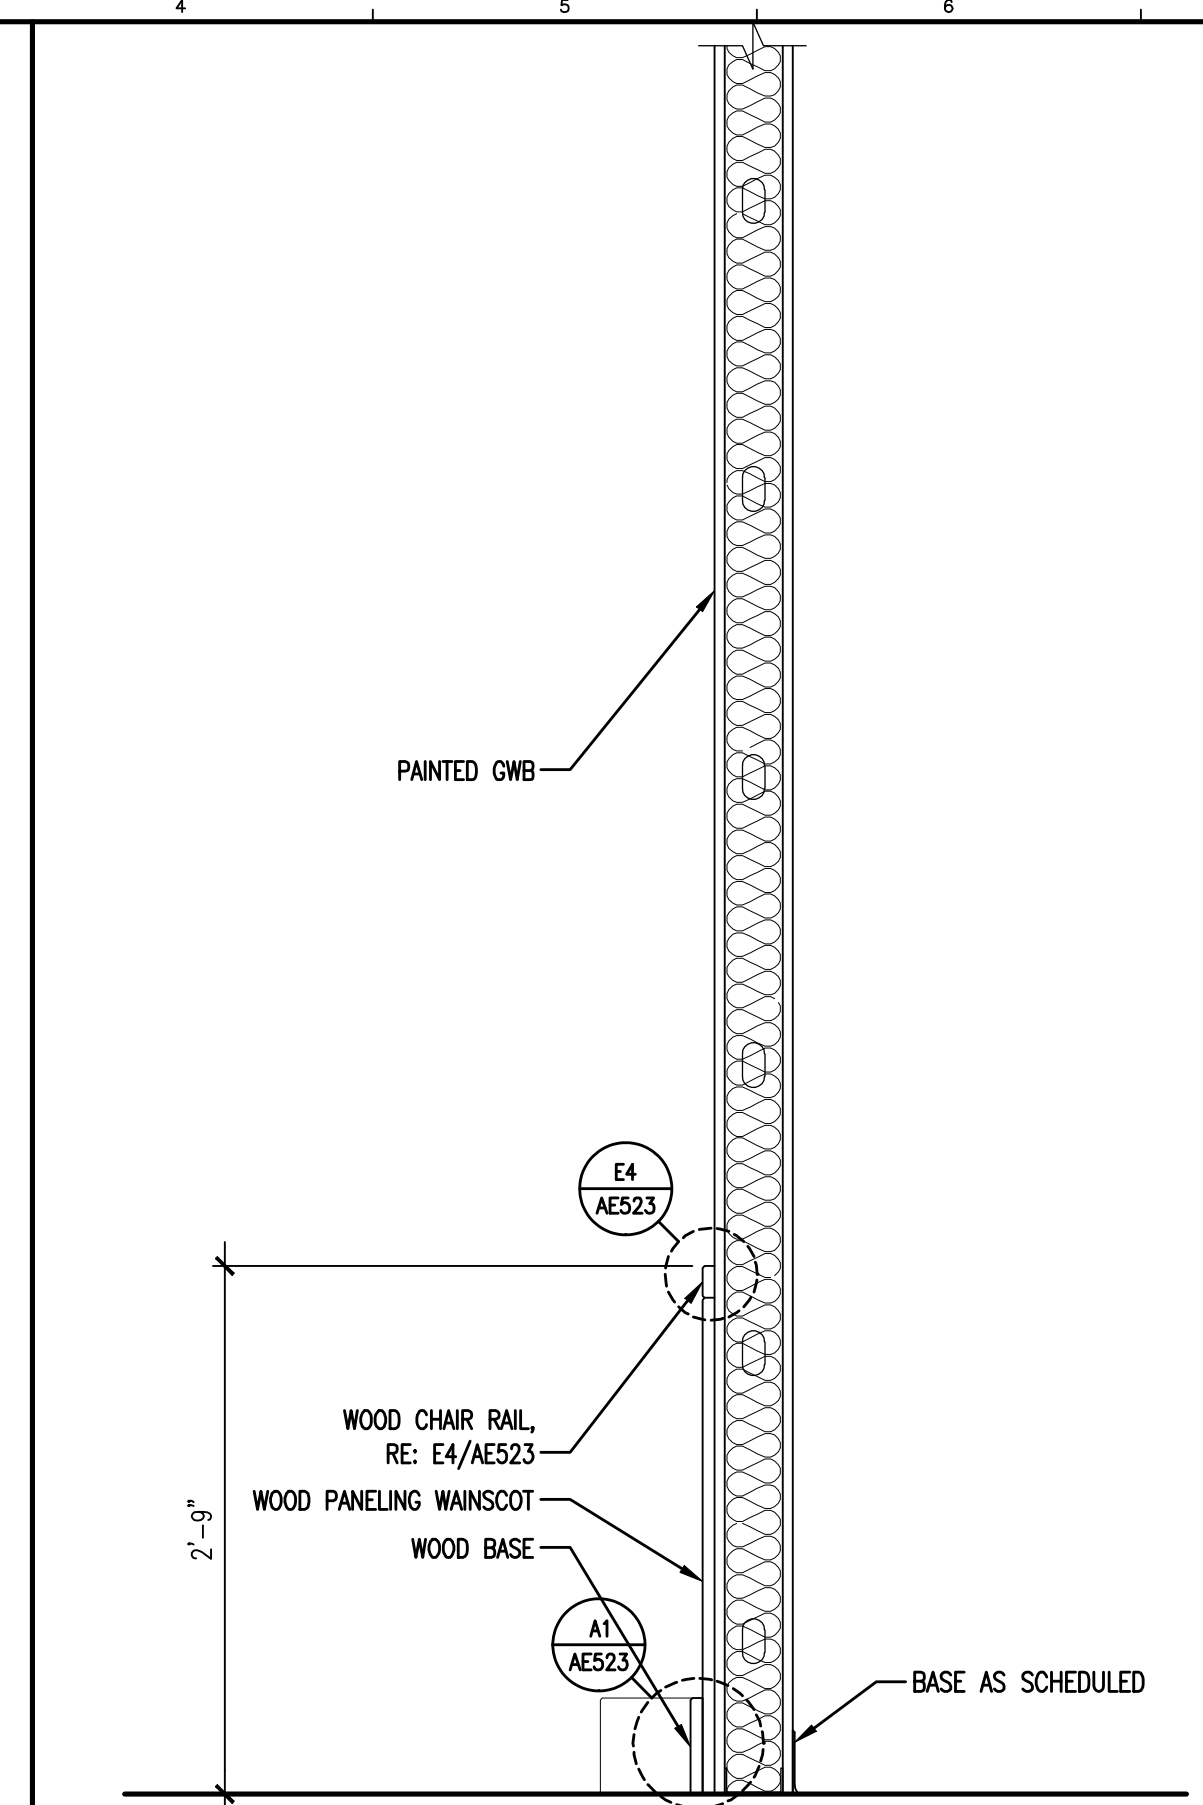


G4 SECTION @ WAINSCOT

1" = 1'-0"

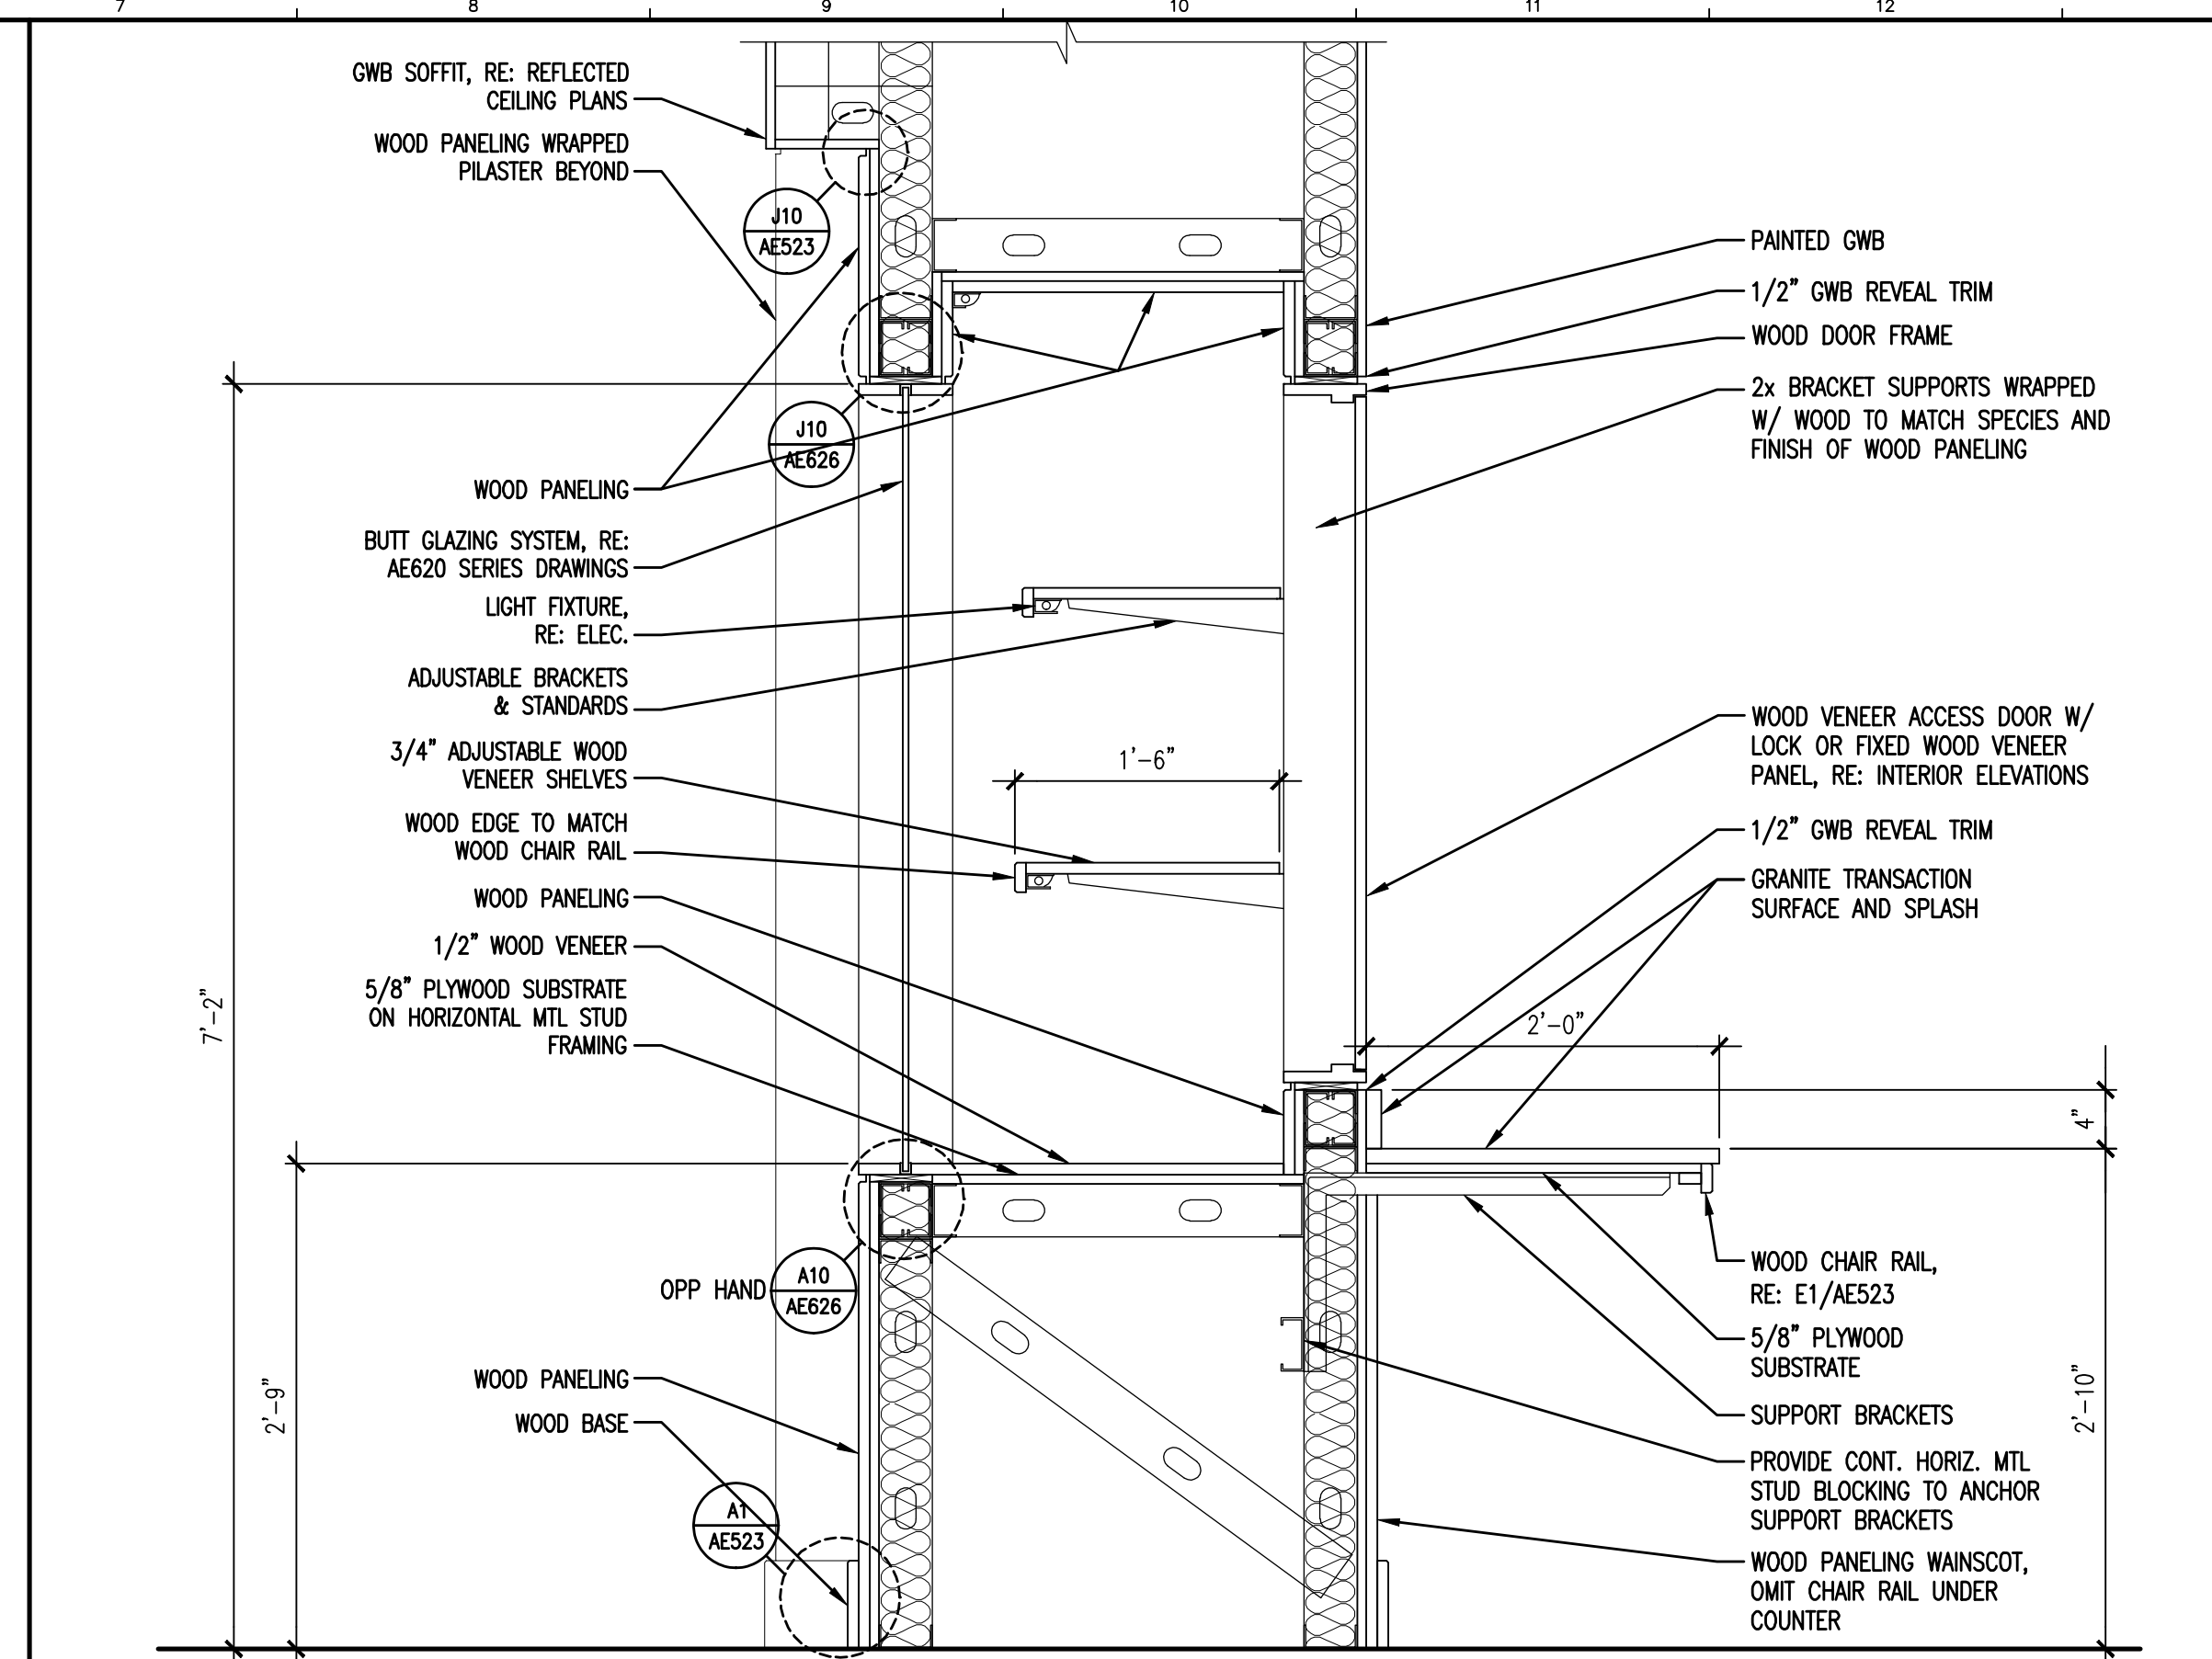


G7 SECTION @ DISPLAY CASE

1" = 1'-0"

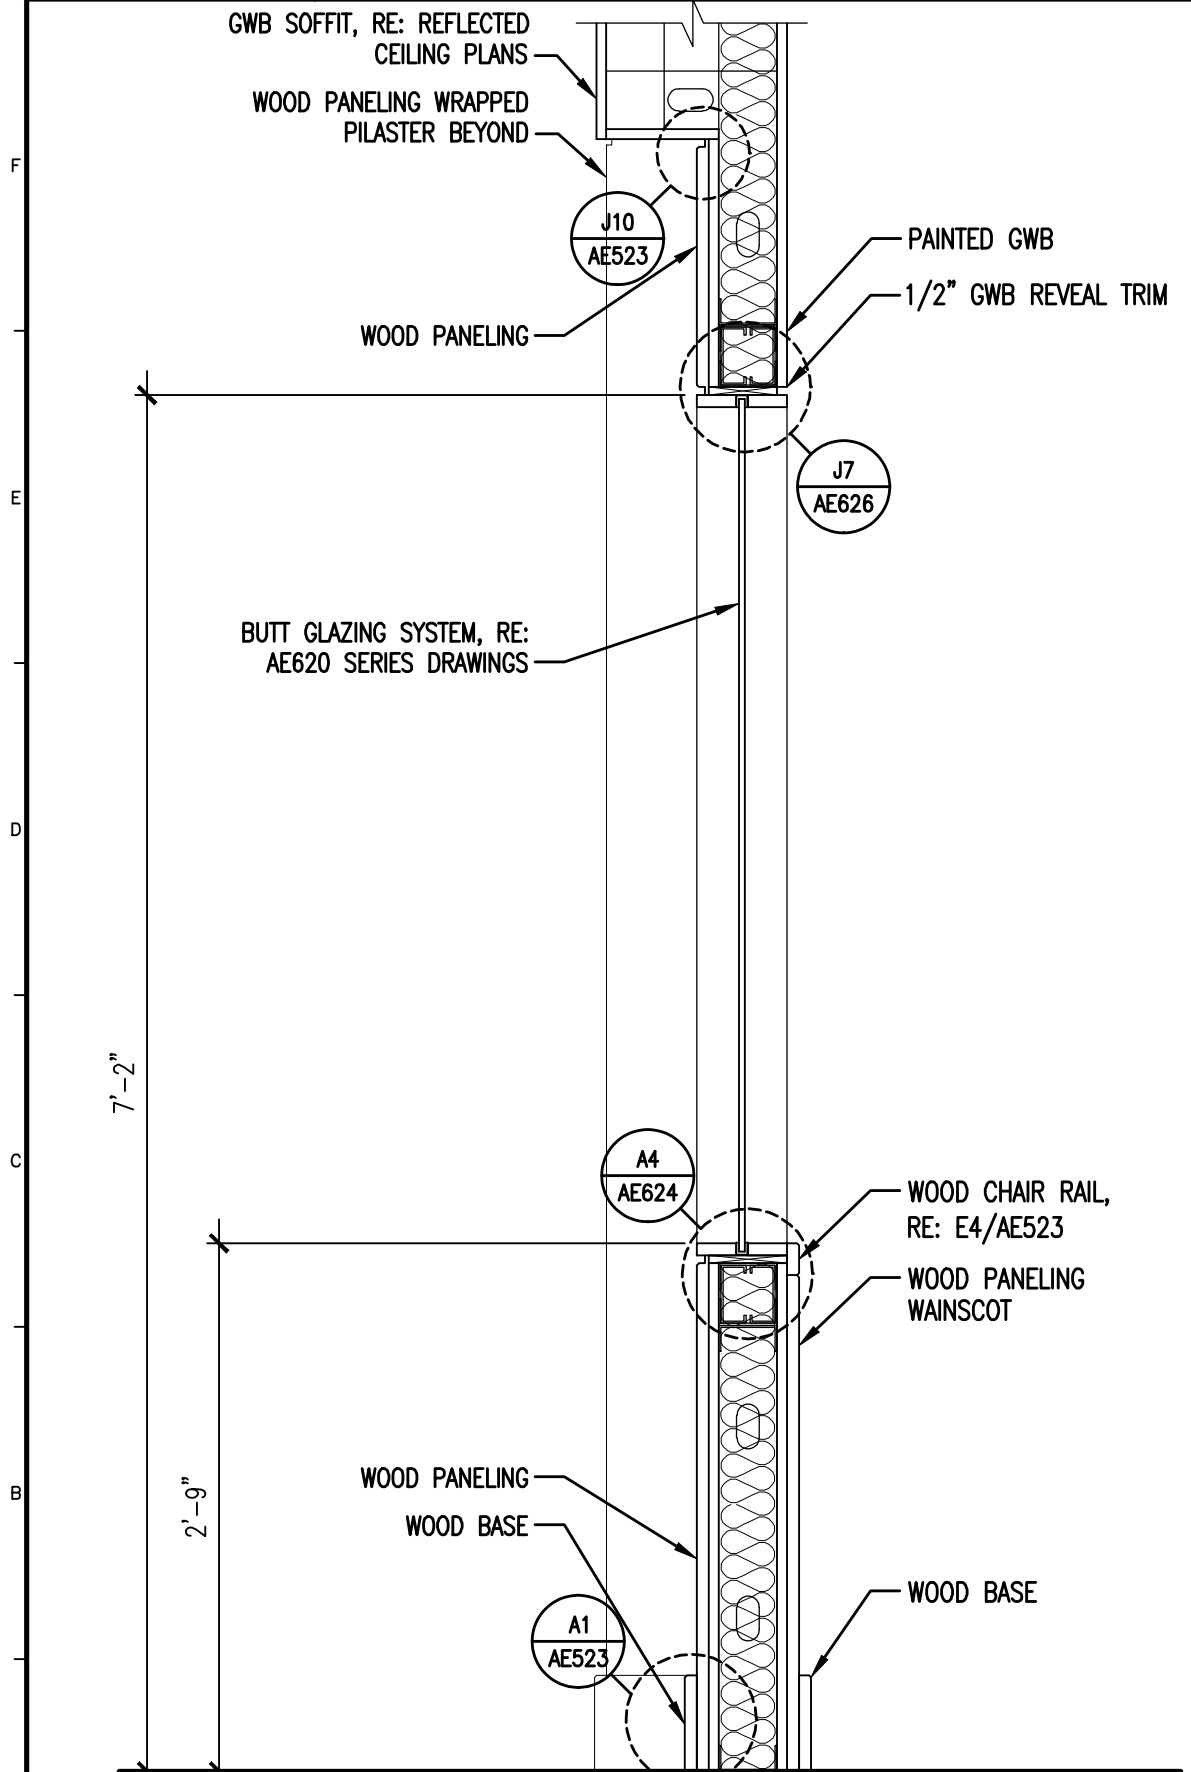


A1 SECTION @ BUTT GLAZING IN WOOD WALL PANEL

1" = 1'-0"

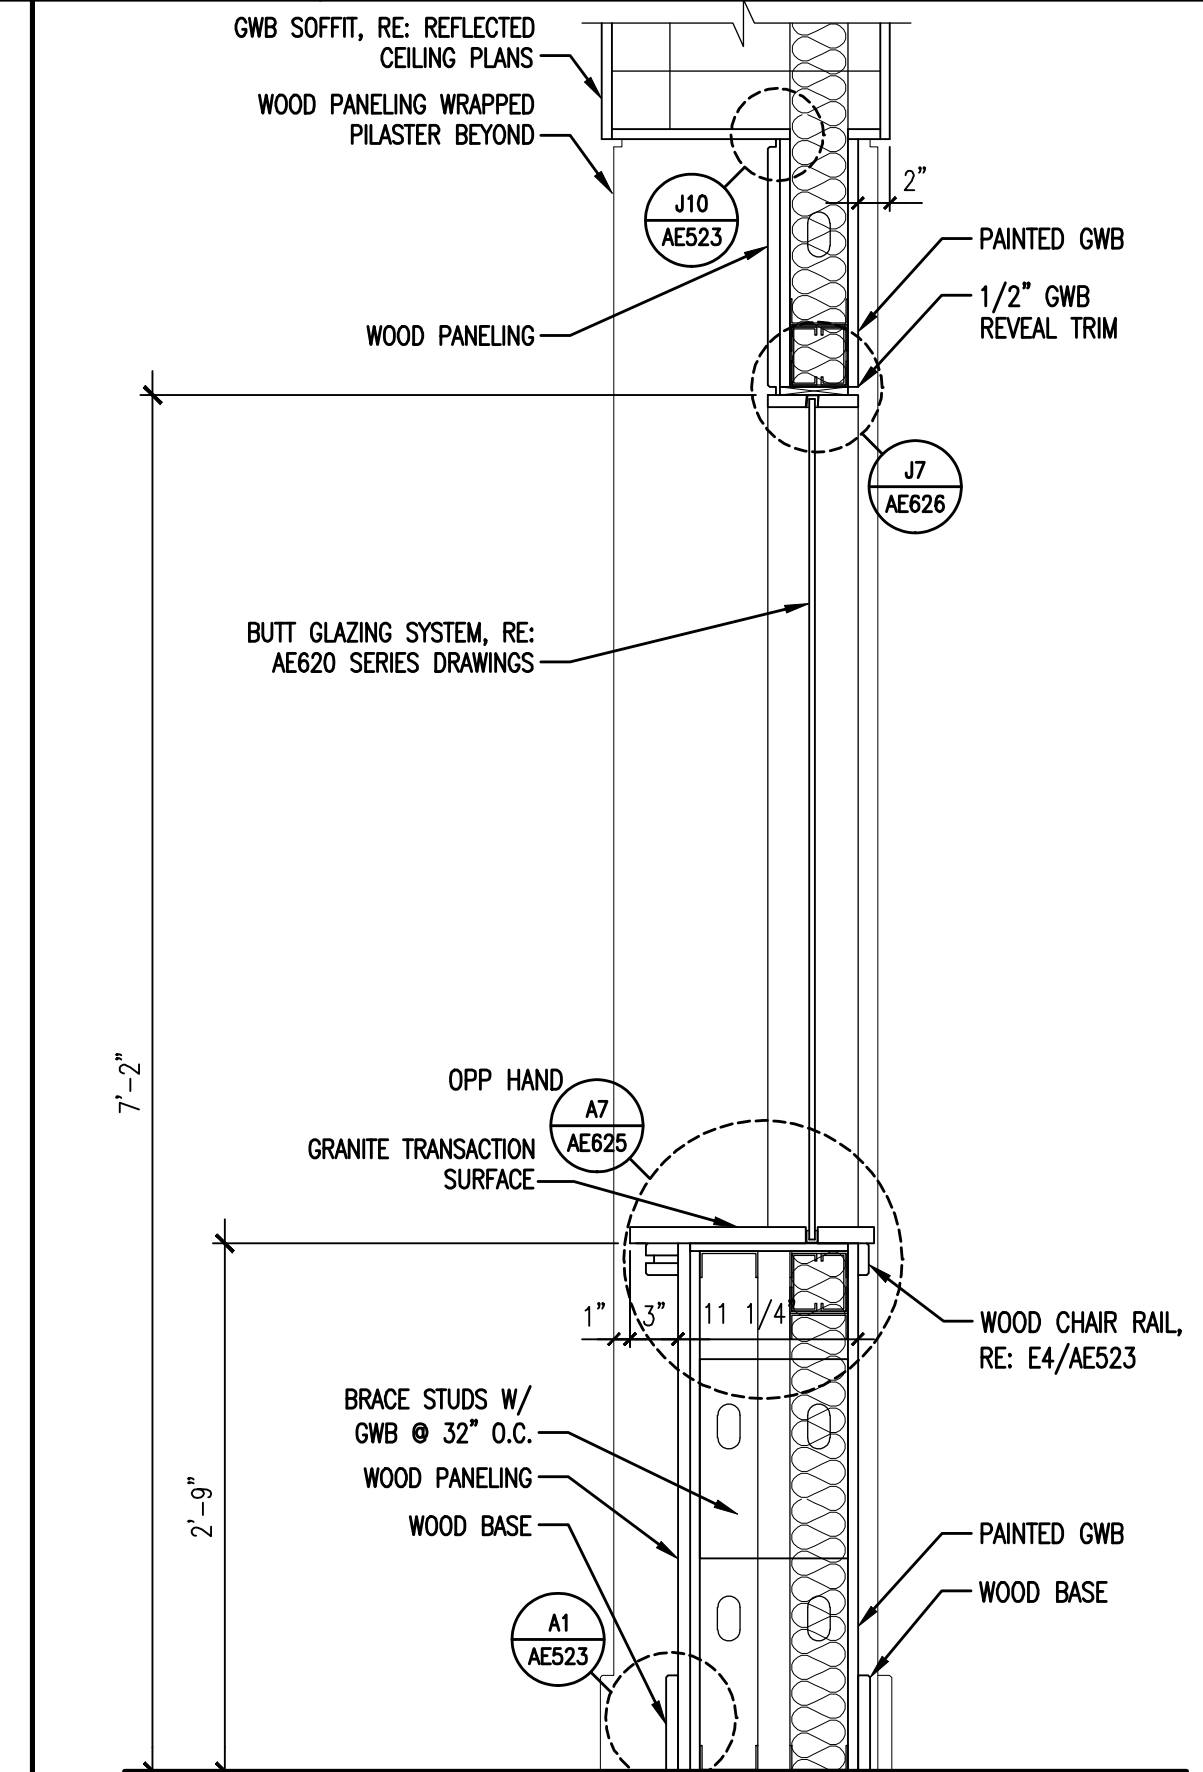


A4 SECTION @ RECEPTION

1" = 1'-0"

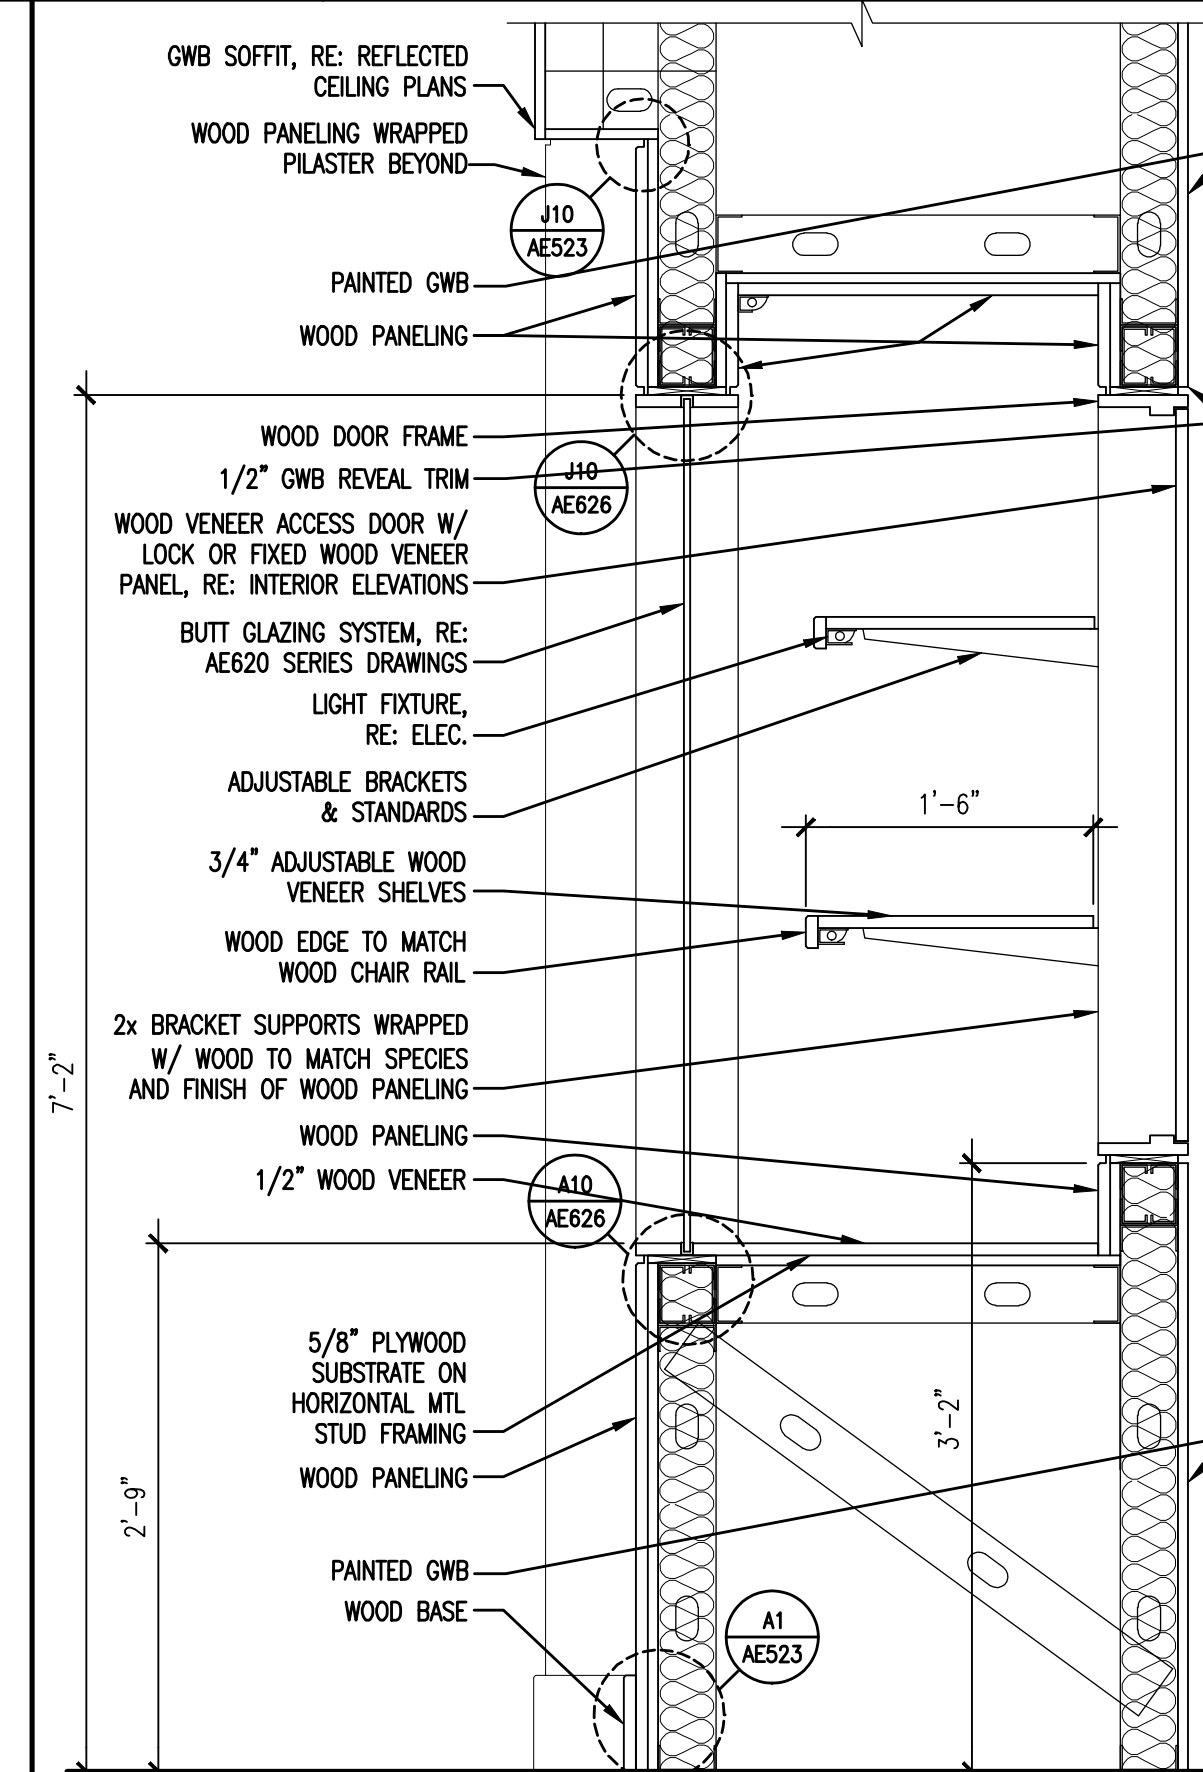

A7 SECTION @ DISPLAY CASE

1" = 1'-0"

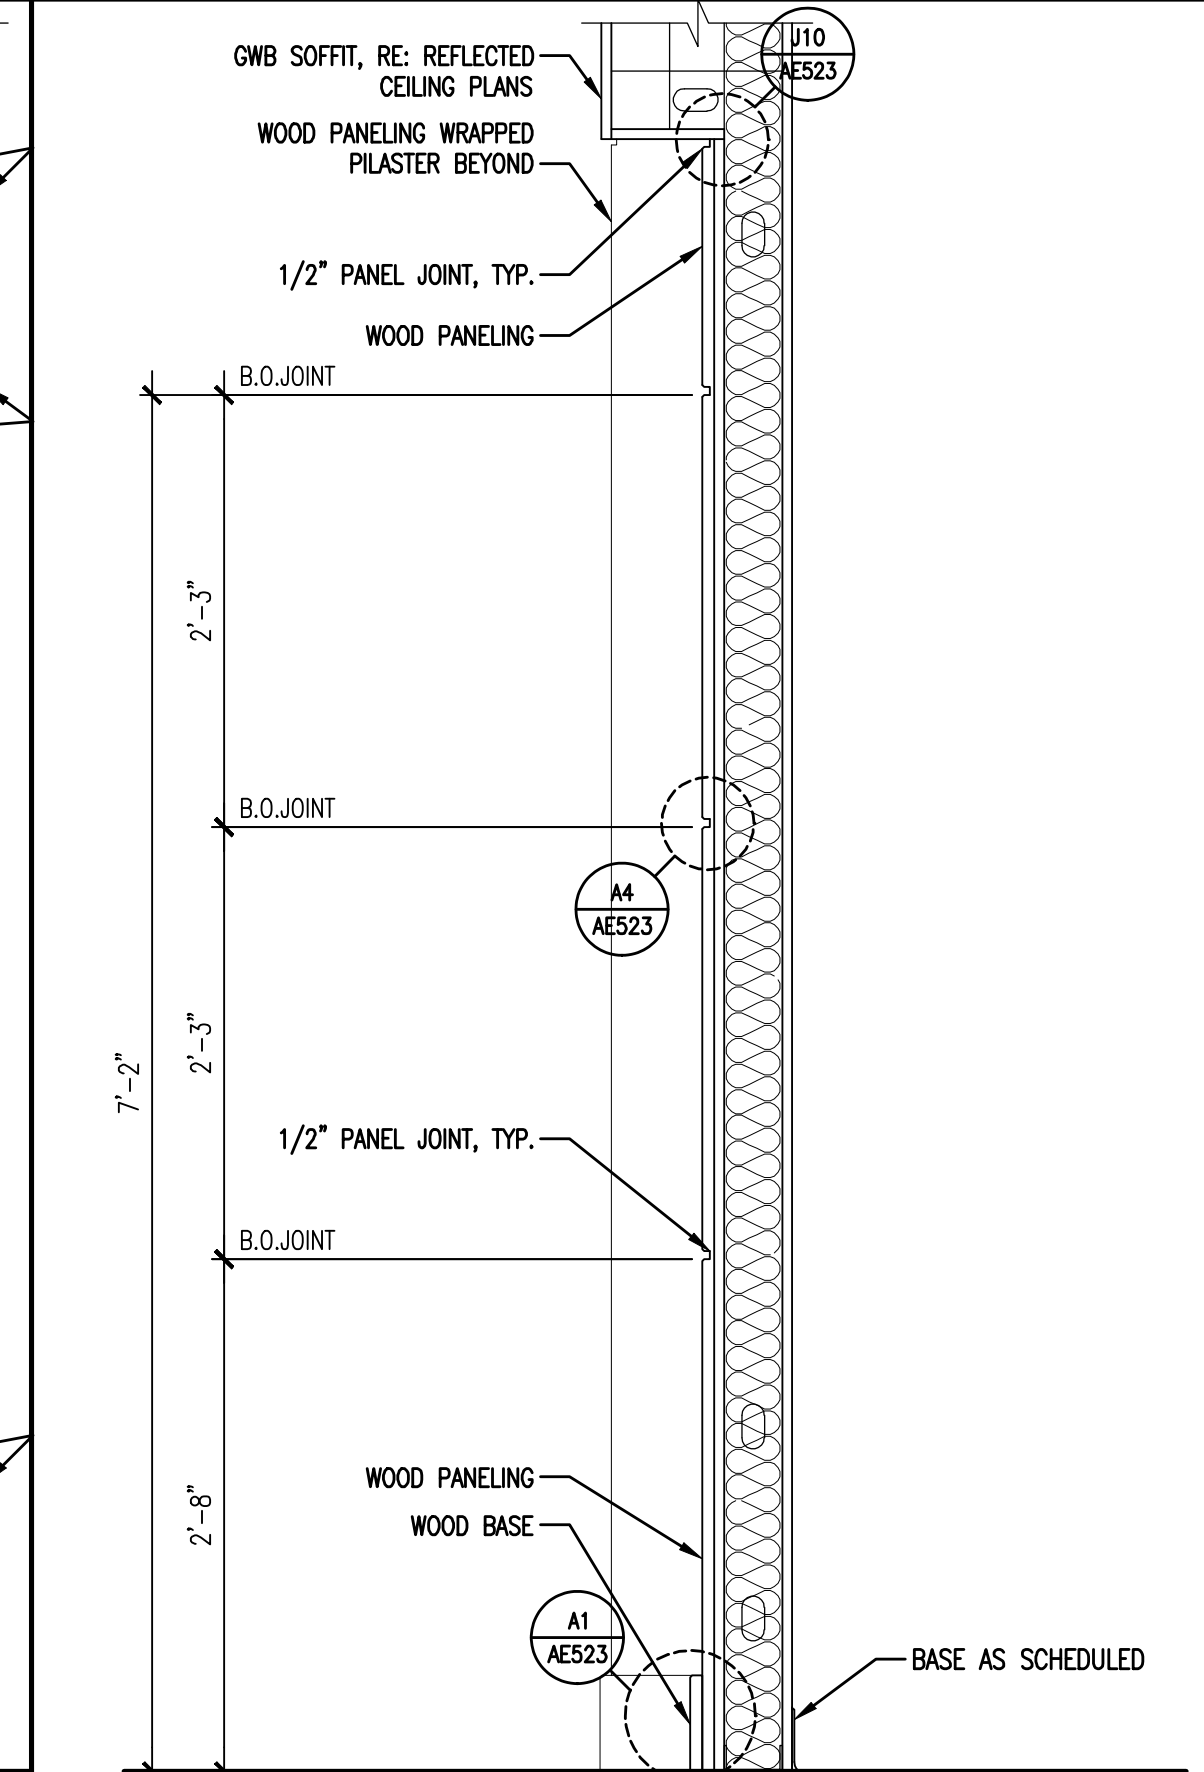

A10 SECTION @ TYP. PANELED WALL

1" = 1'-0"

PROJECT TITLE:
**MAINE TURNPIKE AUTHORITY
ADMINISTRATION BUILDING**
PORTLAND, MAINE

ISSUED FOR BIDDING/CONSTRUCTION
7-9-07

REV	DESCRIPTION	DATE
0	BIDDING/CONSTRUCTION	7-9-07

GRAPHIC SCALE:
1" = 1'-0"

SCALE: 1" = 1'-0"

PROJECT MANAGER: SLB
JC/DRAWN BY: TCM/DLG
A/E OF RECORD: SLB
PROJECT NO: 06016
DATE: 7-9-07

SHEET TITLE:
**INTERIOR ELEVATION
SECTIONS & DETAILS**

SHEET No. **AE522**