

H1 SECTION DETAIL @ BALCONY

1 1/2" = 1'-0"

H4 SECTION DETAIL @ BALCONY





1 1/2" = 1'-0"

H7 SECTION DETAIL @ BALCONY

1 1/2" = 1'-0"

H10 SECTION DETAIL @ BALCONY

1 1/2" = 1'-0"

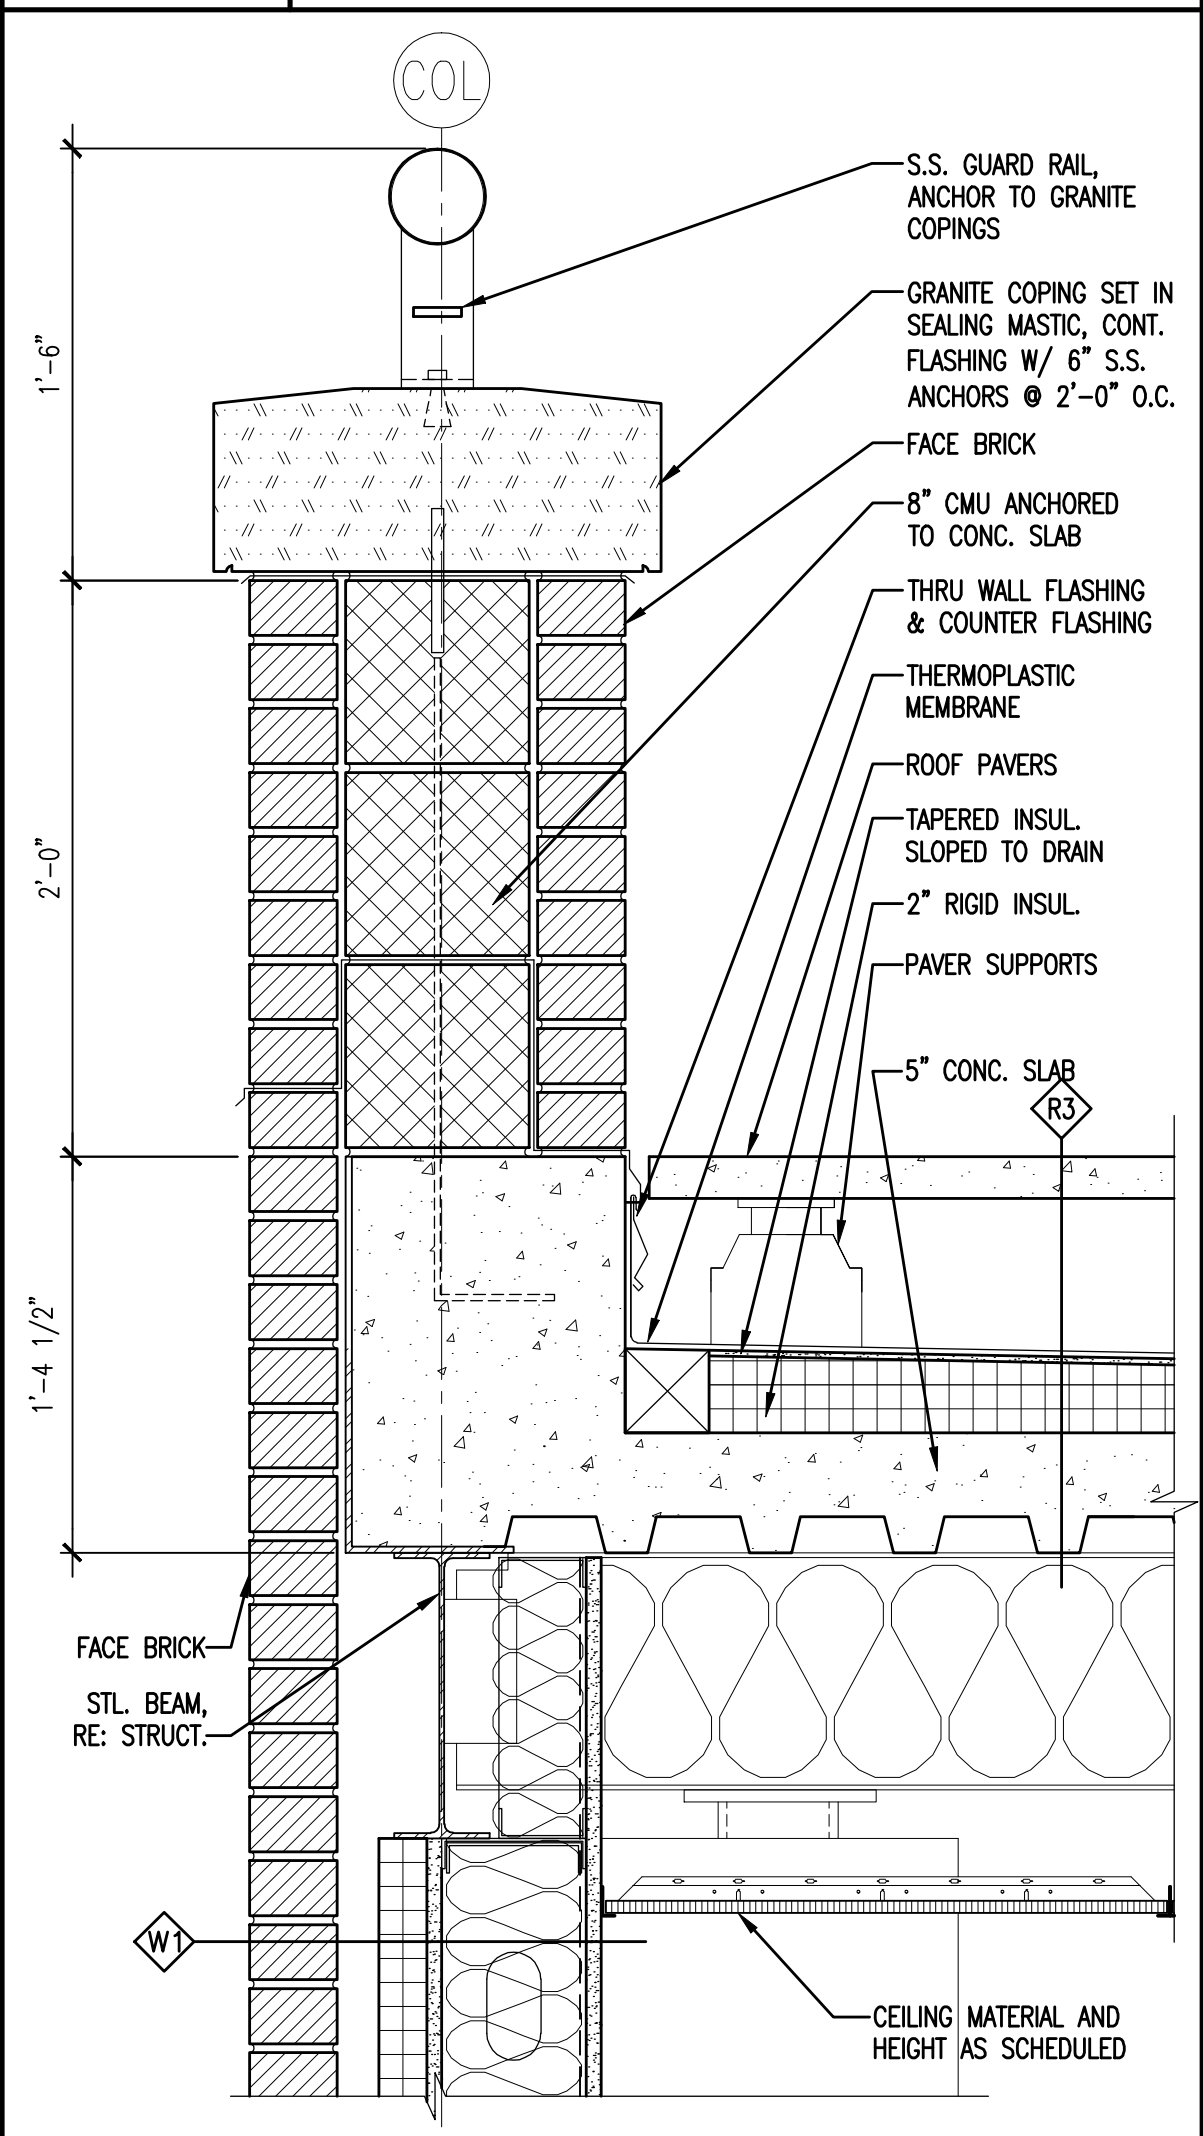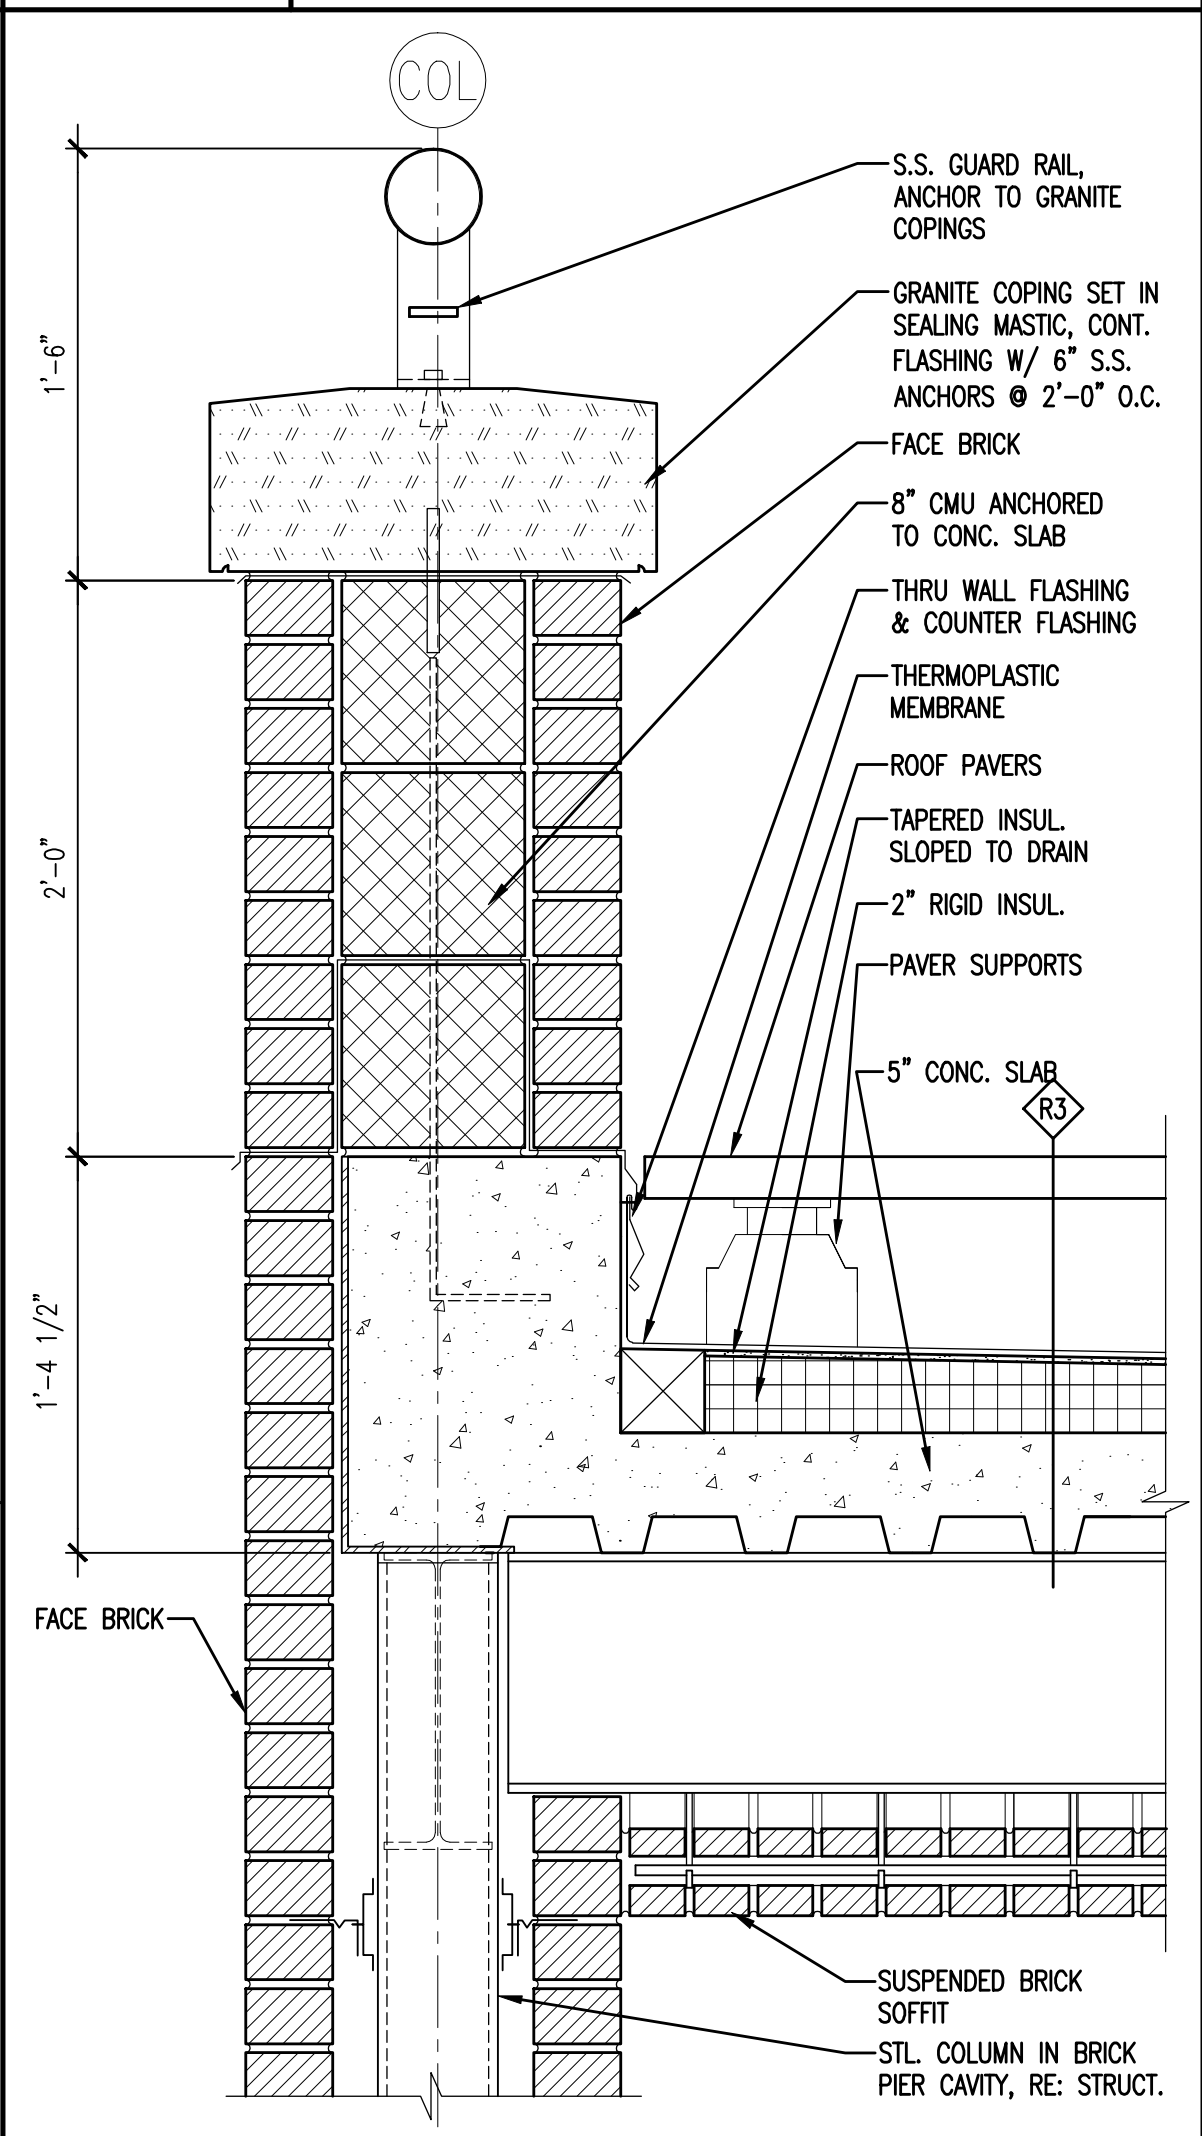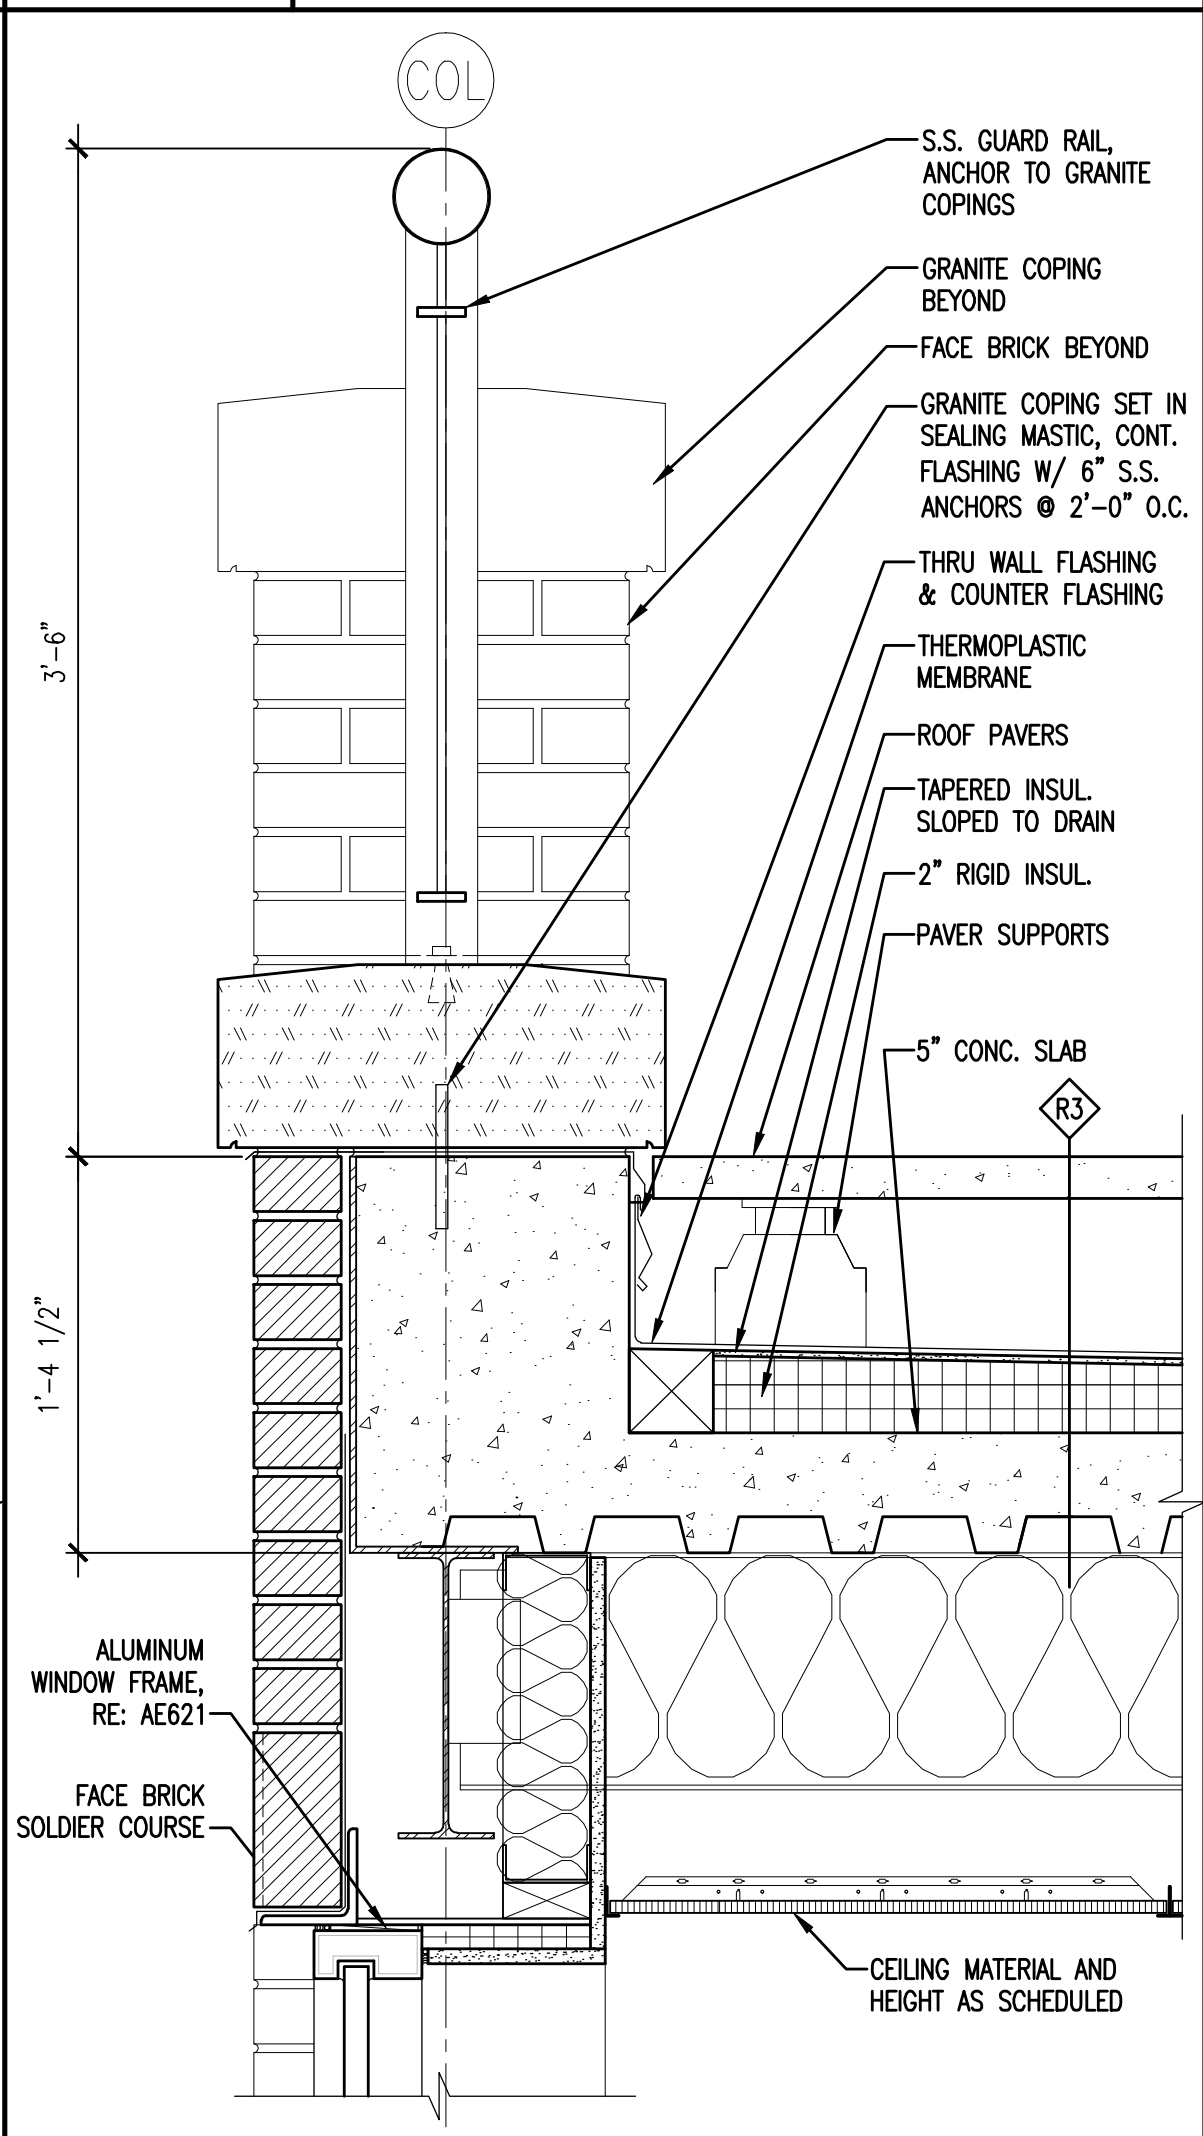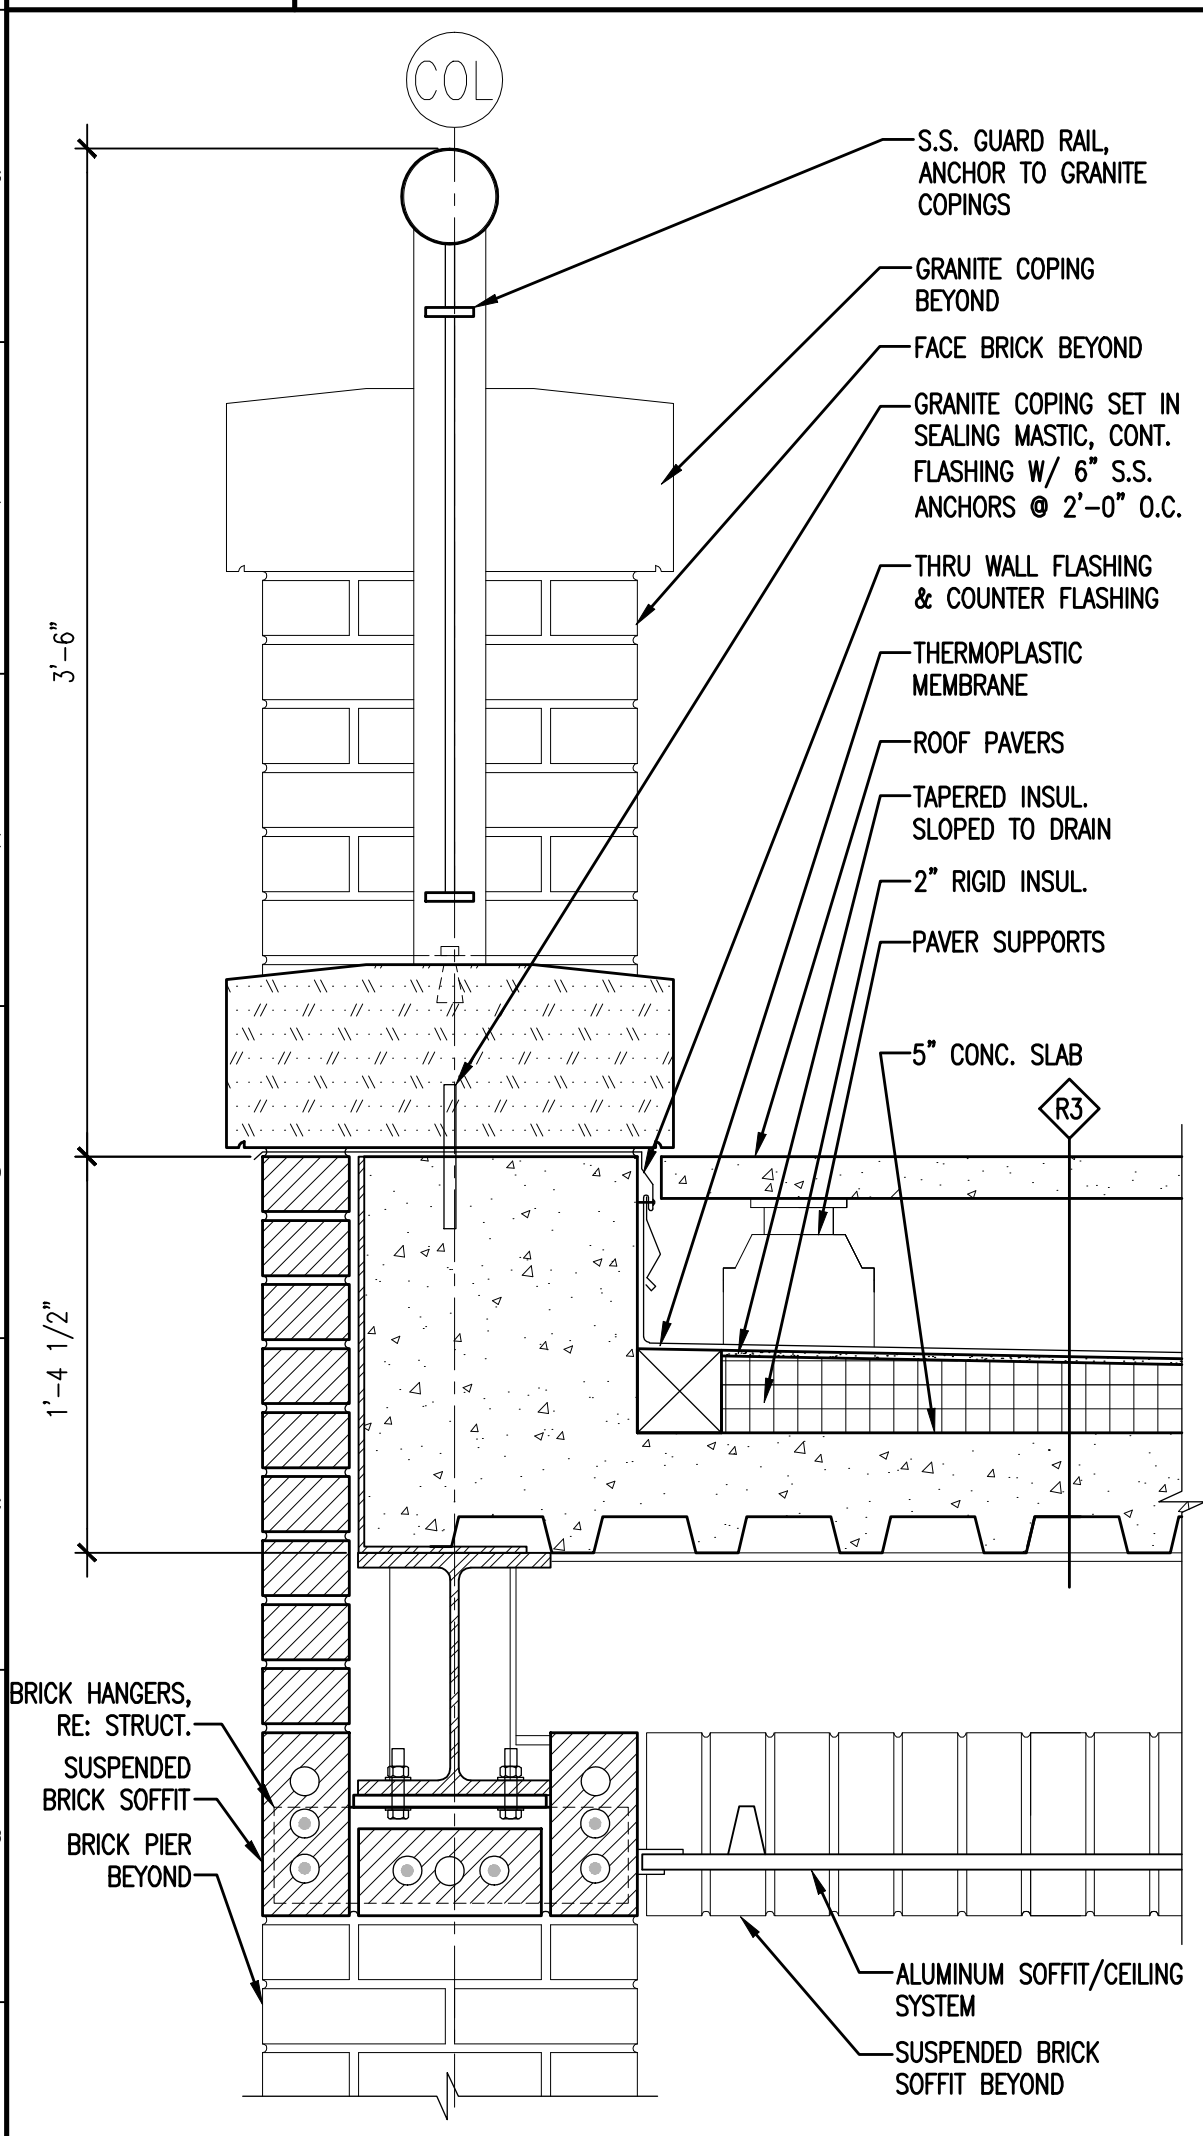

A1 SECTION DETAIL @ BALCONY

1 1/2" = 1'-0"

A4 SECTION DETAIL @ BALCONY

1 1/2" = 1'-0"

A7 SECTION DETAIL @ BALCONY

1 1/2" = 1'-0"

A10 SECTION DETAIL @ BALCONY

1 1/2" = 1'-0"

GENERAL NOTES:

1. SEE G1001 FOR PROJECT GENERAL NOTES.

**SM
SRT**

ARCHITECTURE ENGINEERING PLANNING
SART

144 Fore Street/P.O. Box 618
Portland, Maine 04104
tel. (207) 772-3846
fax. (207) 772-1070

PROJECT TITLE:
**MAINE TURNPIKE AUTHORITY
ADMINISTRATION BUILDING**
PORTLAND, MAINE

CURRENT ISSUE STATUS:
ISSUED FOR BIDDING/CONSTRUCTION
7-9-07

REV	DESCRIPTION	DATE
0	BIDDING/CONSTRUCTION	7-9-07

GRAPHIC SCALE:
0" 1"

SCALE: AS NOTED

PROJECT MANAGER: SLB

JC/DRAWN BY: TCM/TCM

A/E OF RECORD: SLB

CAD FILE: AE534-06016

PROJECT NO: 06016

DATE: 7-9-07

SHEET TITLE:
**BUILDING AND WALL
SECTION DETAILS**

SHEET No.
AE534

© COPYRIGHT 2007 SART SMRT