



J1 HOLLOW METAL FRAME ELEVATIONS

3/8" = 1'-0"

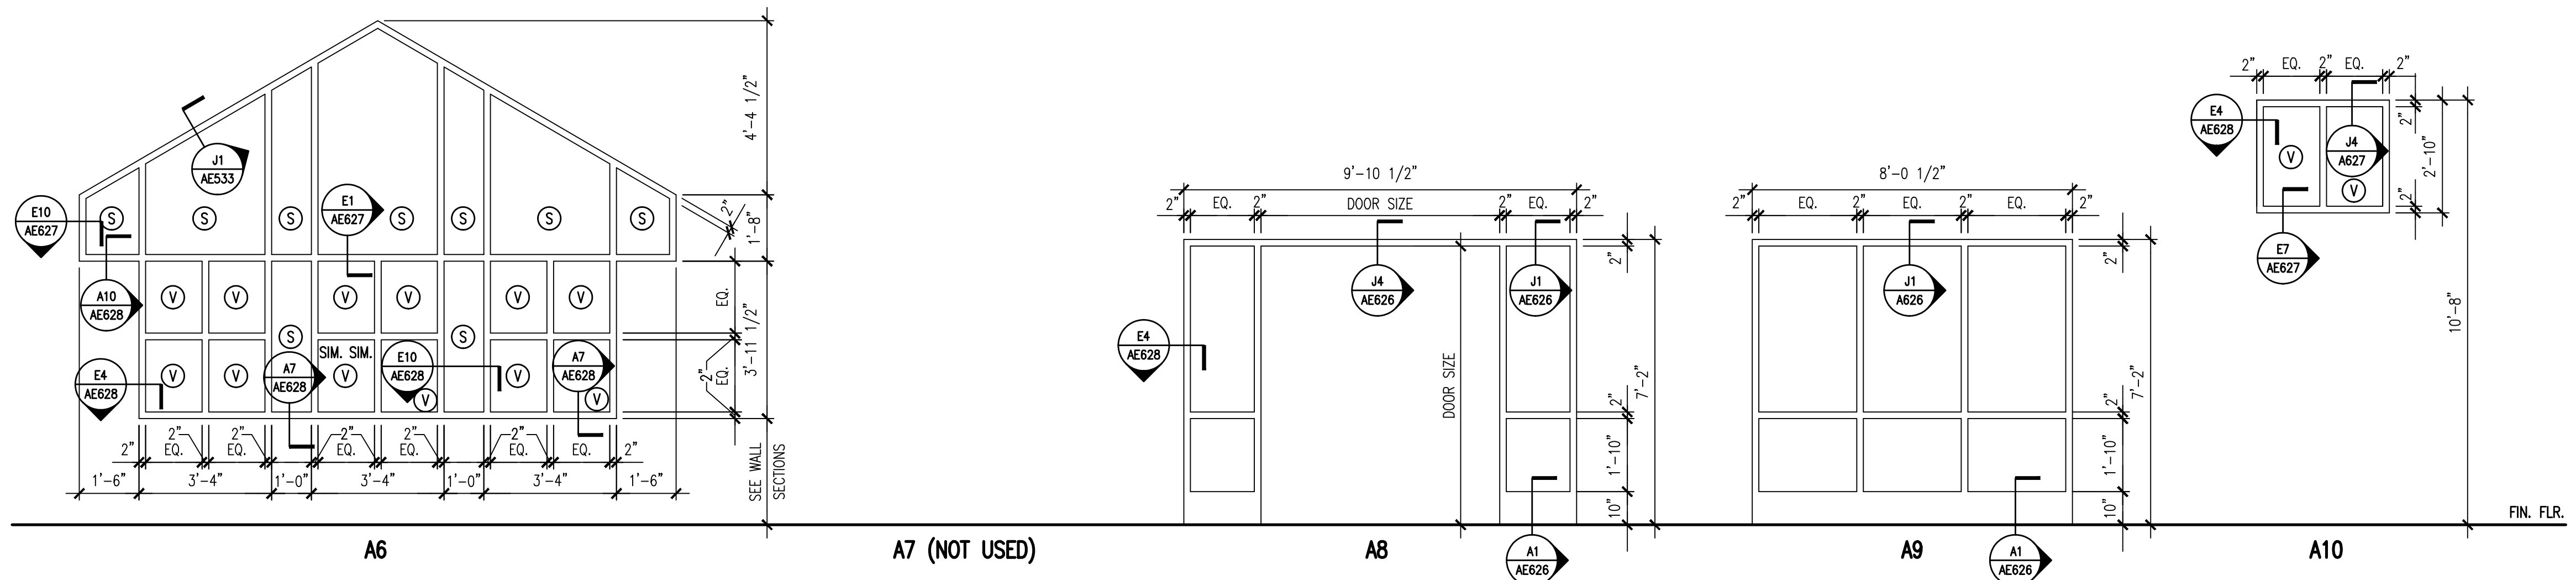

E1 ALUMINUM FRAME ELEVATIONS

3/8" = 1'-0"

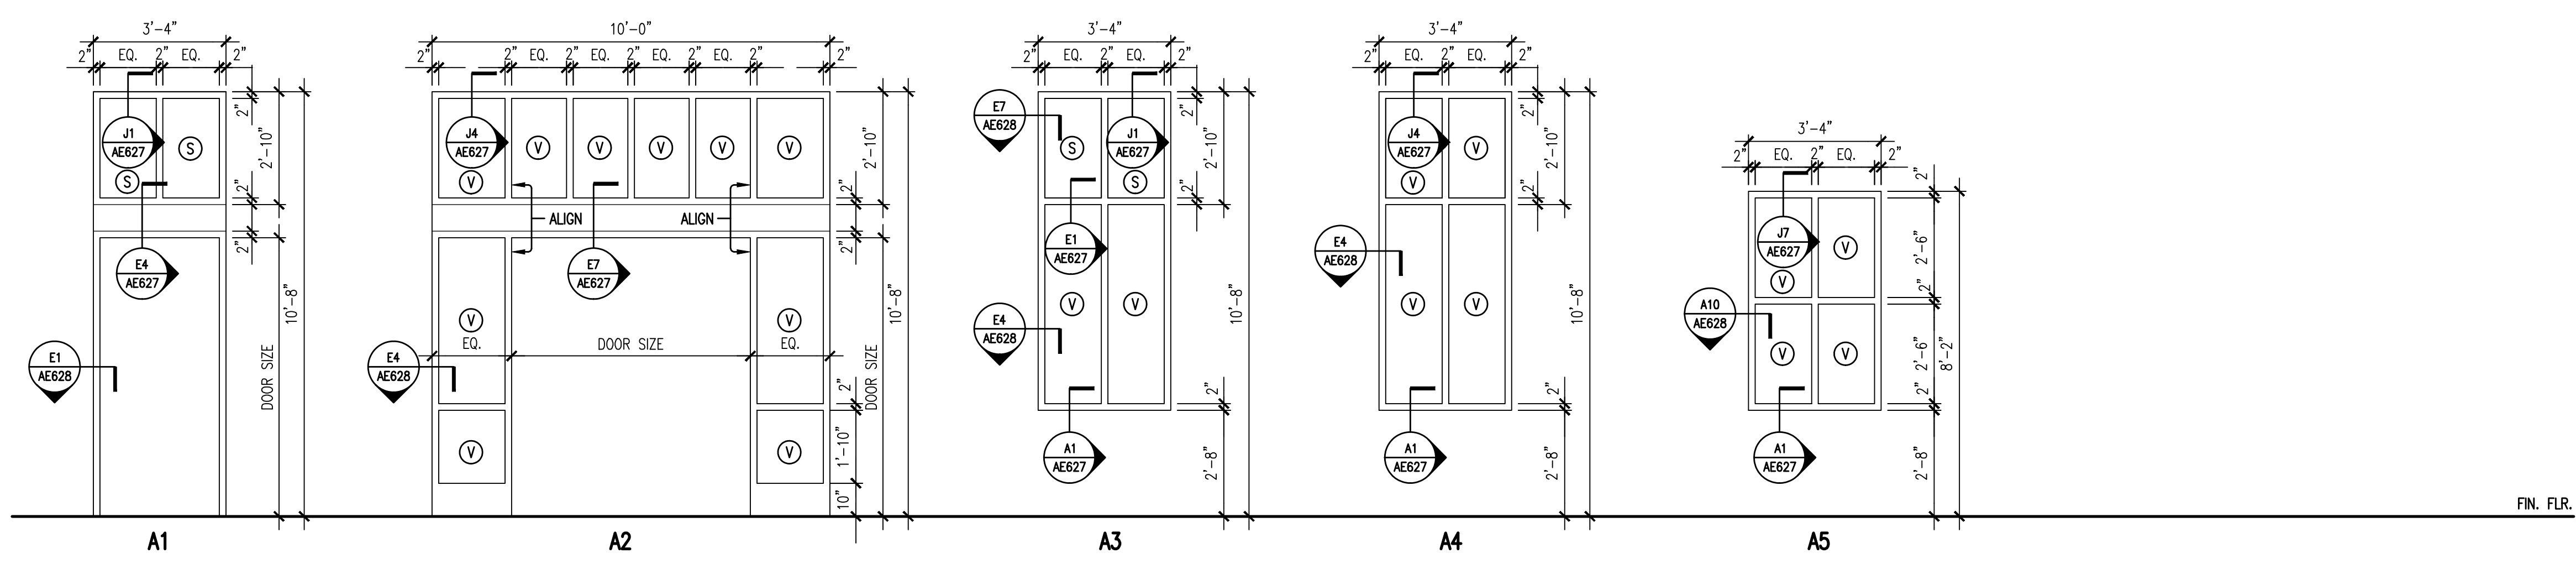

A1 ALUMINUM FRAME ELEVATIONS

3/8" = 1'-0"

GENERAL NOTES:

- 1. SEE G1001 FOR PROJECT GENERAL NOTES.

GLAZING TYPES:

- ⓪ VISION GLAZING PANEL
- Ⓢ SPANDREL GLAZING PANEL

SM SRT

ARCHITECTURE ENGINEERING PLANNING
SWRT
144 Fore Street/P.O. Box 618
Portland, Maine 04104
tel. (207) 772-3846
fax. (207) 772-1070

PROJECT TITLE: **MAINE TURNPIKE AUTHORITY ADMINISTRATION BUILDING**
PORTLAND, MAINE

CURRENT ISSUE STATUS: **ISSUED FOR BIDDING/CONSTRUCTION**
7-9-07

GRAPHIC SCALE: 0" = 1"

SCALE: AS NOTED

PROJECT MANAGER: SLB

JC/DRAWN BY: TCM/TCM

A/E OF RECORD: SLB

CAD FILE: AE621-06016

PROJECT NO: 06016

DATE: 7-9-07

SHEET TITLE: **DOOR & WINDOW ELEVATIONS**

SHEET No. **AE621**

© COPYRIGHT 2007 SMRT INC.